




SUDUR

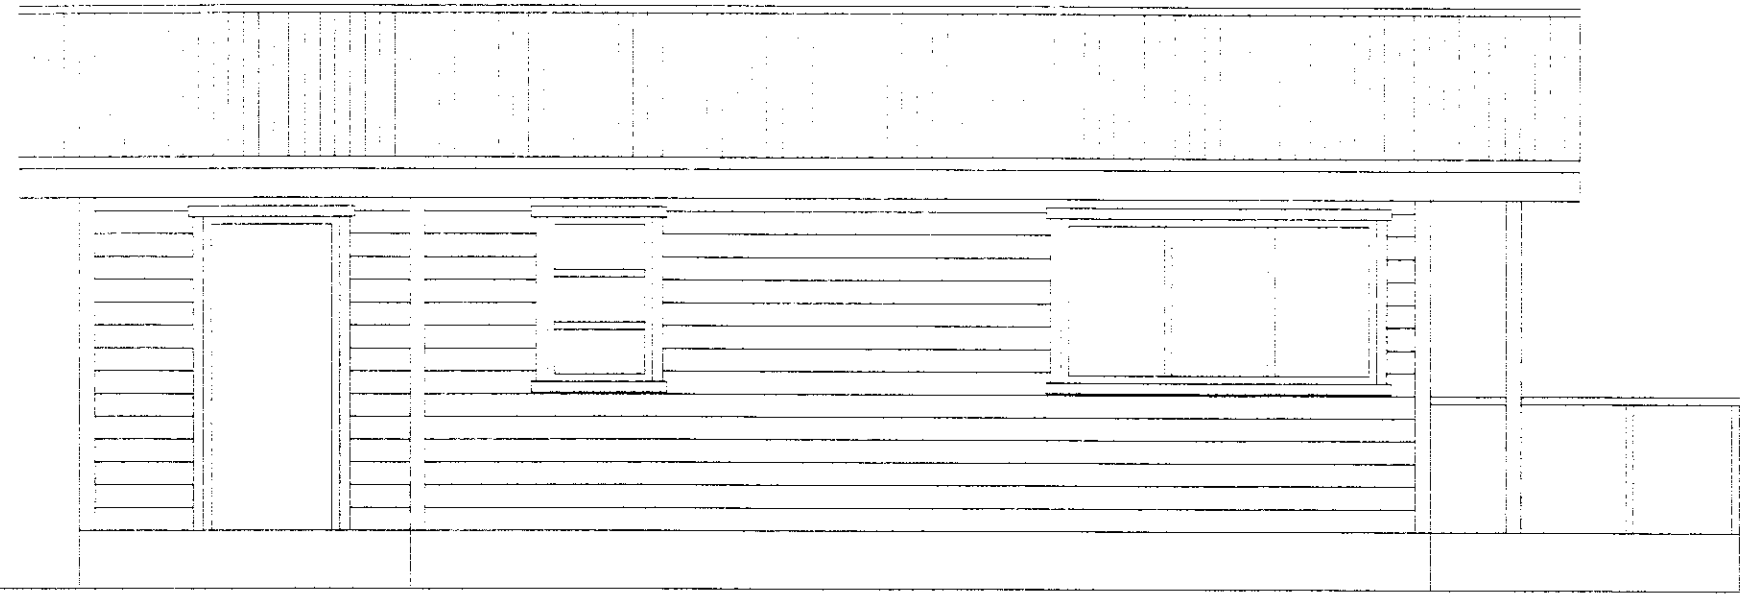

VESTUR

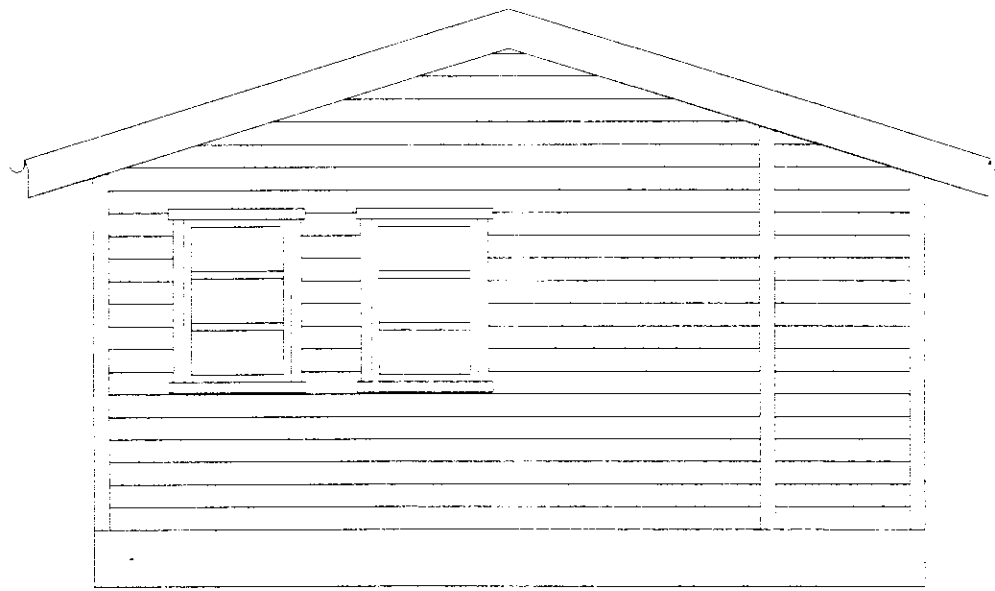

NORDUR

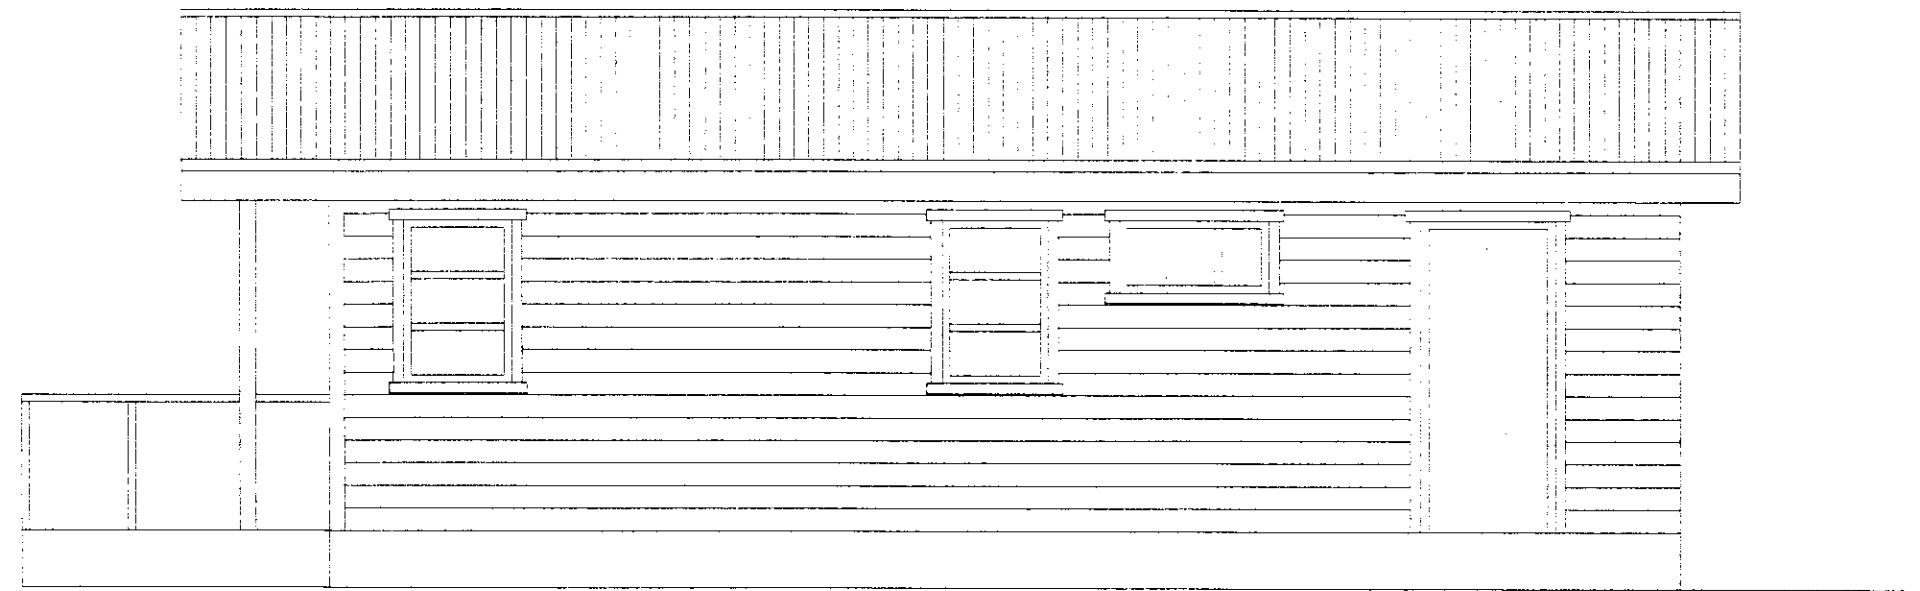

AUSTUR

SUMARBÚSTAÐUR Á LÓÐ NR. 3
LÖNGUÐELAHOLTÍ, GNÚPVERJAHREPPÍ
JAKOB KRISTINSSON OG KRISTÍN GÍSLADÓTTIR

ADALTEIKNING, VIÐBYGGING
ÓTLIT MKV. 1:50

AKUREYRI 01.05.1996, GÍSLI KRISTINSSON ARKITEKT

Gísli Kristinsson