
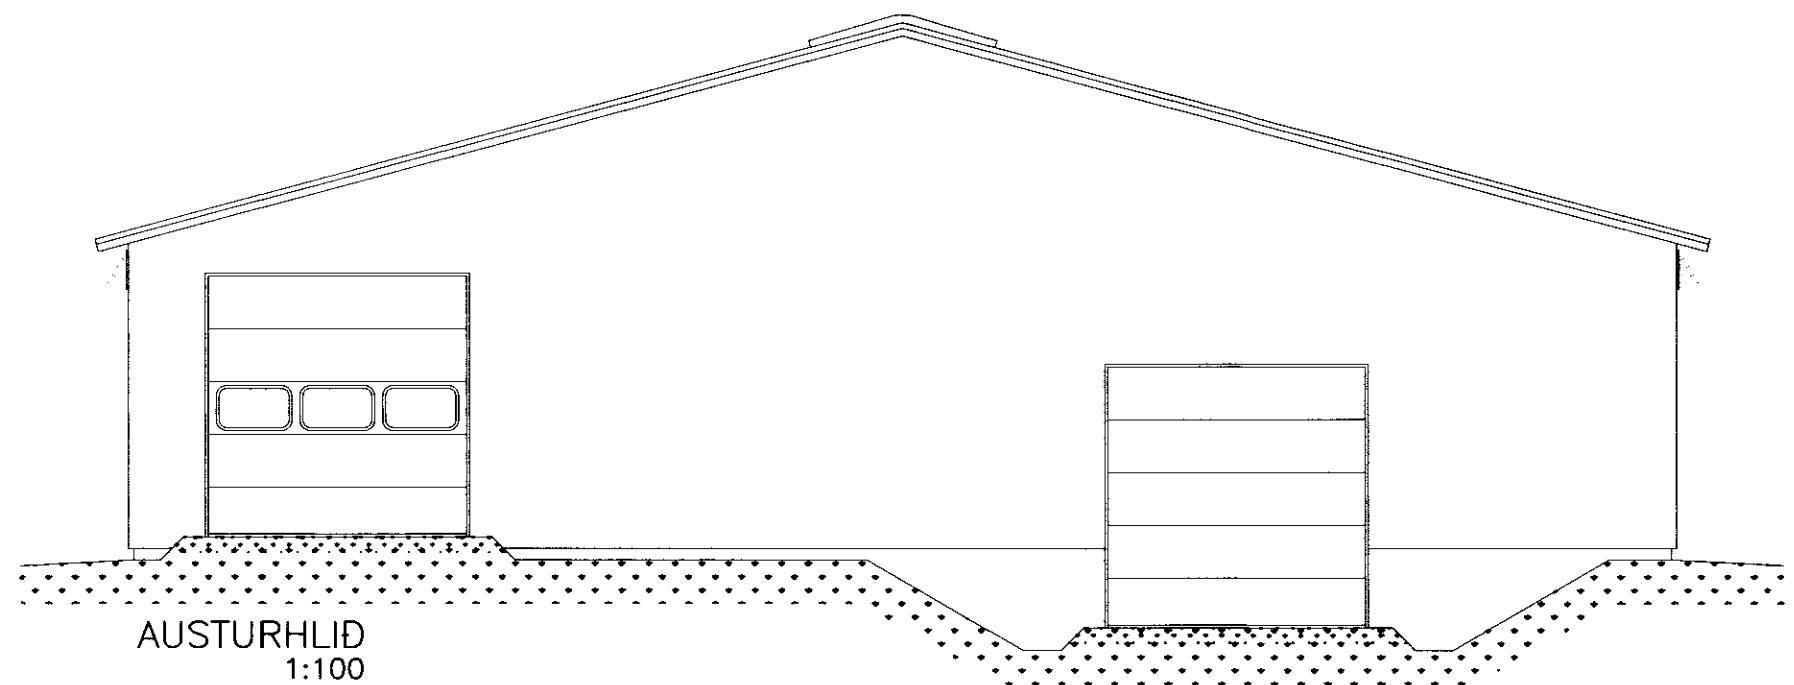
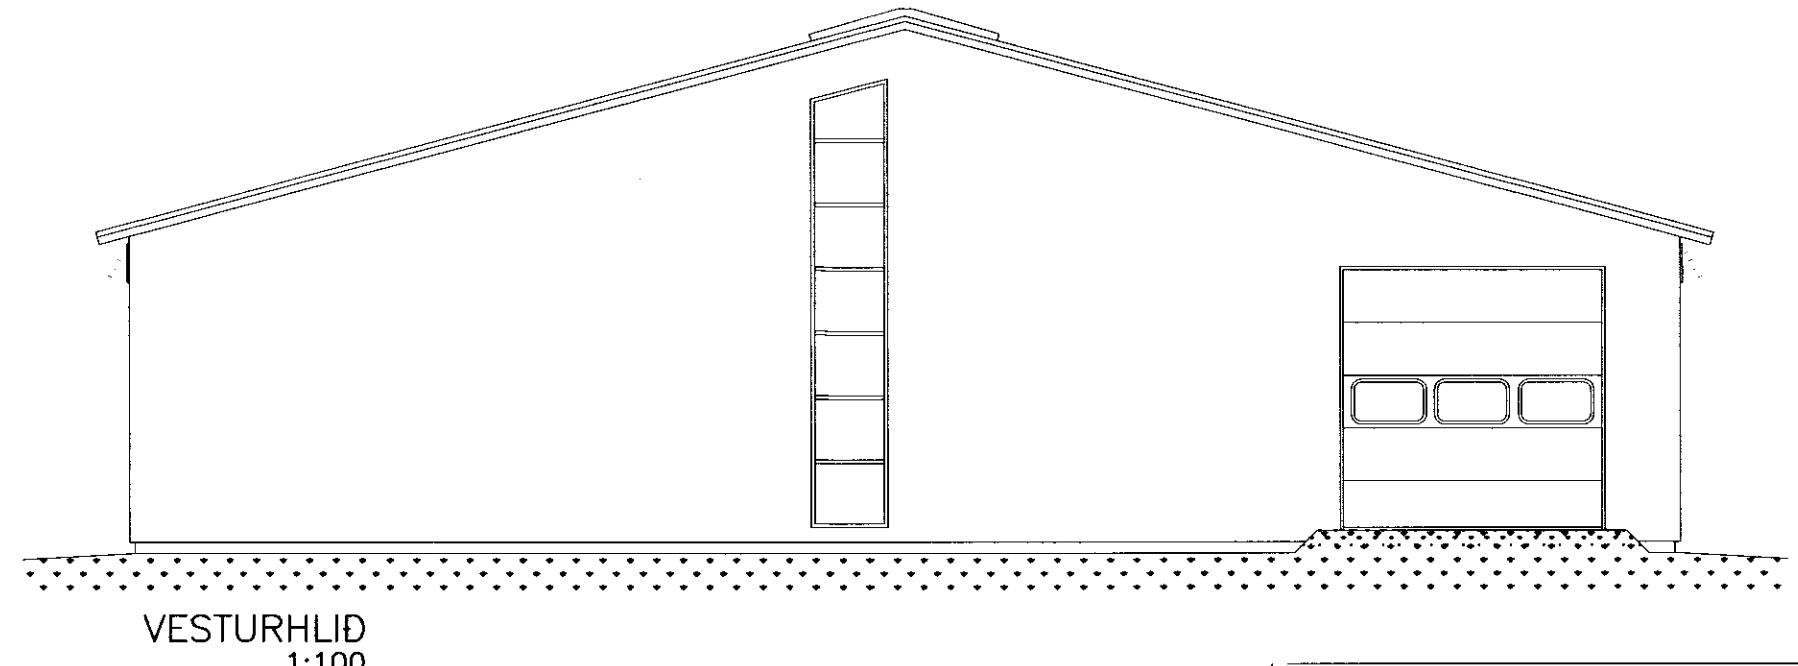


Samþykkt  
18 JULI 2005  
Erlingur Ingvarsson  
Byggingar

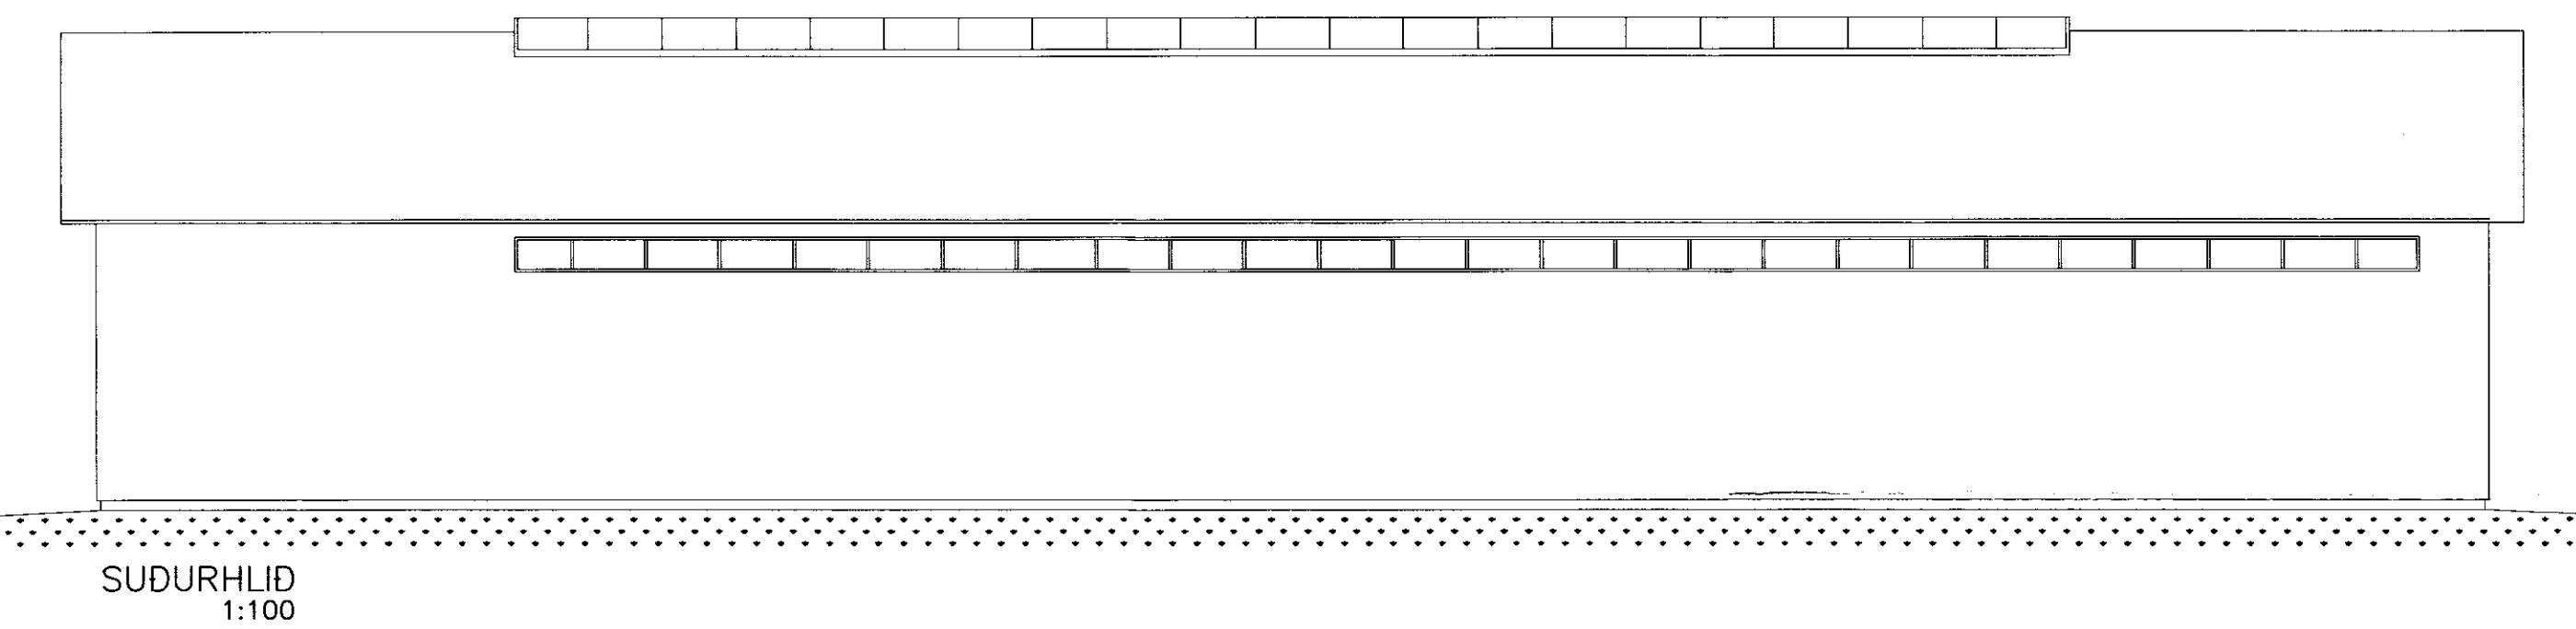

**LANDSTÓLPI**   
Teiknað: Lárus Pétursson, 190165-3889

Austurvégur 5, 800 Selfoss, Sími: 482 3900, 899 6003, Fax: 482 3914, Fruimistærð blaðsins A2

#### ÓLAFSVELLIR, SKEIÐAHREPPÍ

ADALUPPDRÁTTUR		Melikvorði
ÚTLIT		1:100
<hr/>		
Hennið:	Teiknað:	Yfirfarið:
LP/GH	LP/SST	Dags:
Slóð á diskí:	Verkn.	13.07.2006
06202-01	06202,	Bl.nr.
Samþykkt:		02
<i>Erlingur Ingvarsson</i>		
ERLINGUR INGVASON KT: 280152 4399		

**HS-HÖNNUNARSETRIÐ ehf**