




DÆLUBRUNNUR SNIÐ B-B
M=1:20

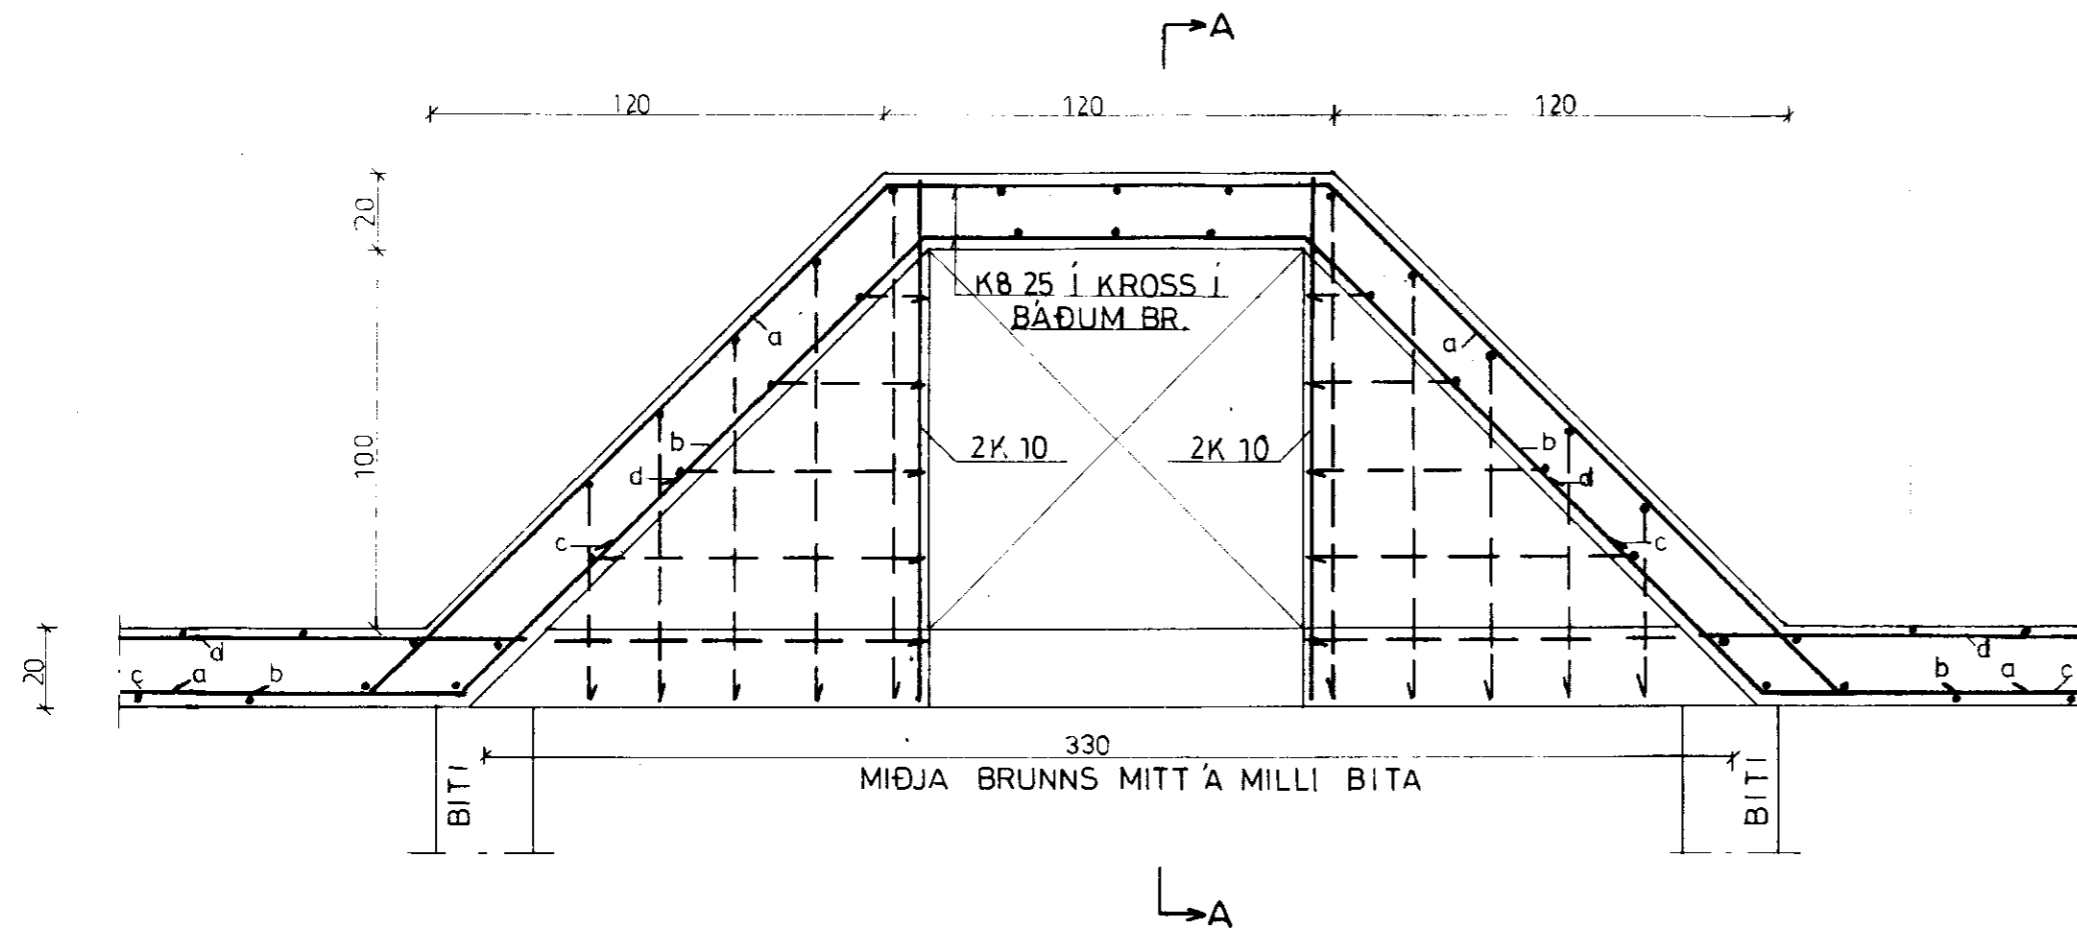

SNIÐ A-A
M=1:20

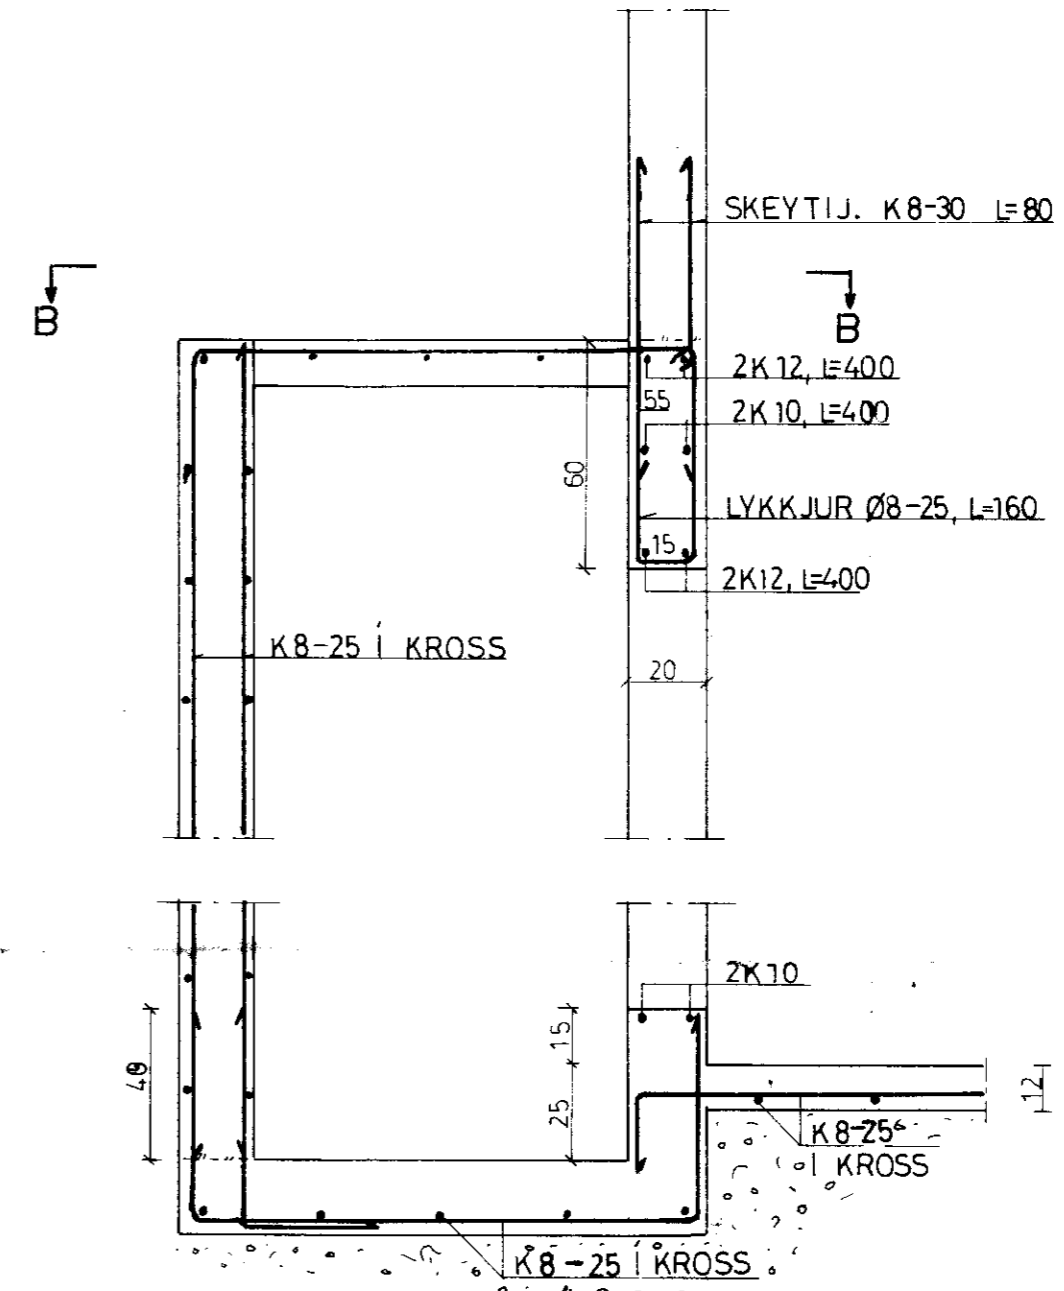

MJALTABÁS
Snið A-A sjá t.d. 8.
M=1:20

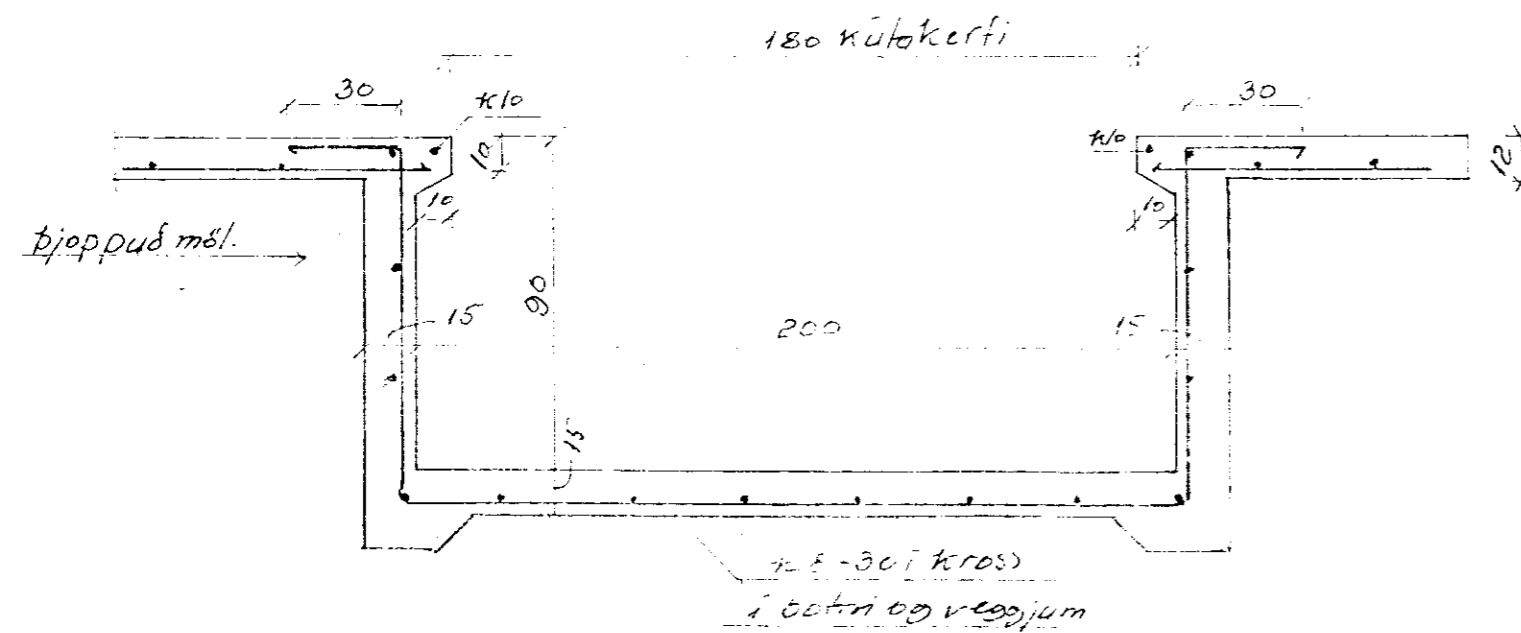

BL 10-4550 Reykja hlíð Skeiðóttir Arn			
BL BYGGINGASTOFNUN LANDBÚNADARINS (S.25444)			
DÆLUBRUNNUR	Mælikv. 1:20	Reikn.	
		Taíkn.	
		Samb.	
Reykjavík, 02. 1983	Verkefni nr.		
Sig. Sigvaldsson	5		
	Breytingar		