



SNID
Mkv: 1:50
A
211

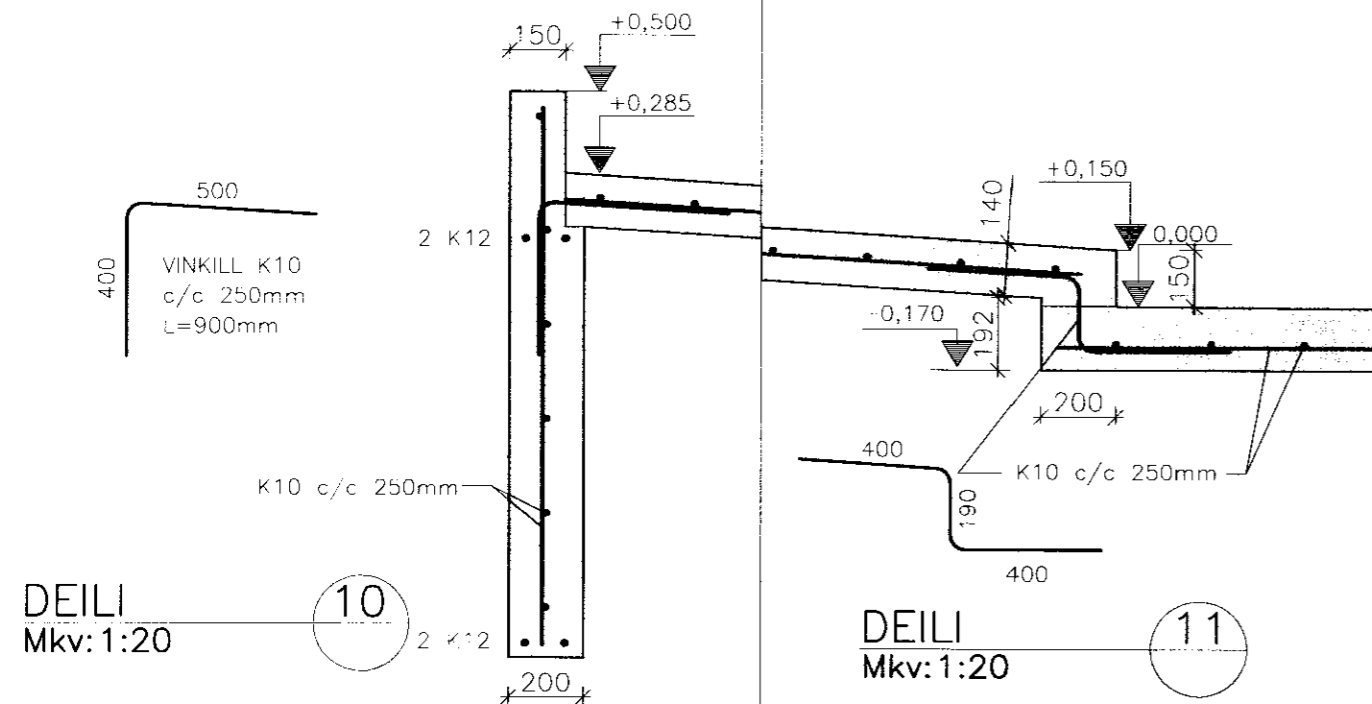


DEILI
Mkv: 1:20
10

DEILI
Mkv: 1:20
11

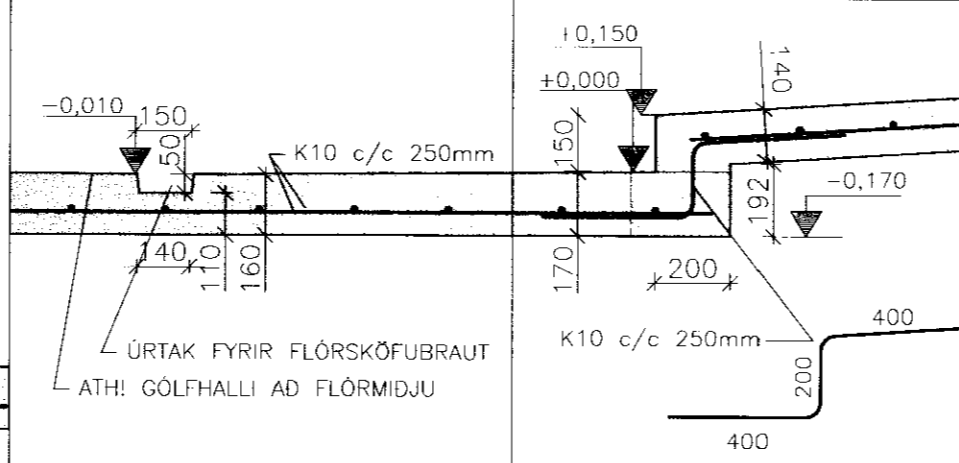


DEILI
Mkv: 1:20
12


DEILI
Mkv: 1:20
13

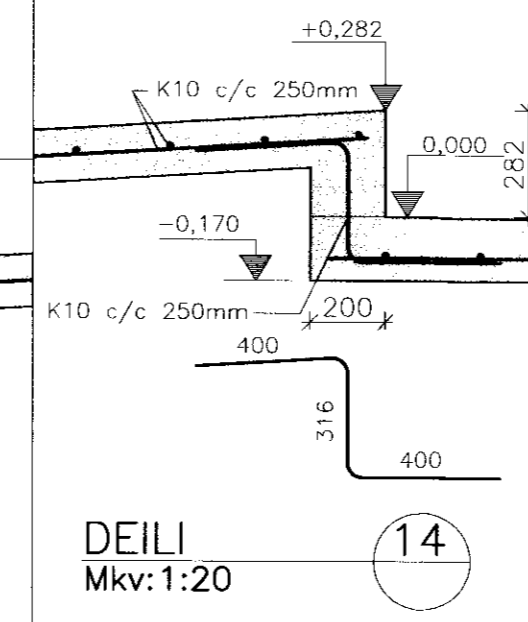


DEILI
Mkv: 1:20
14

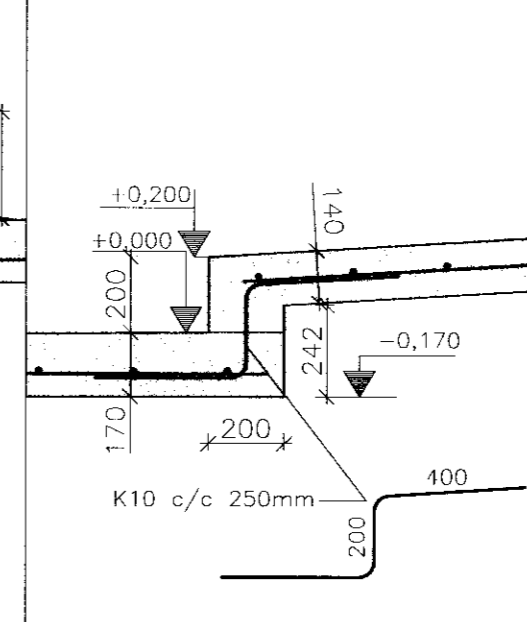


DEILI
Mkv: 1:20
15

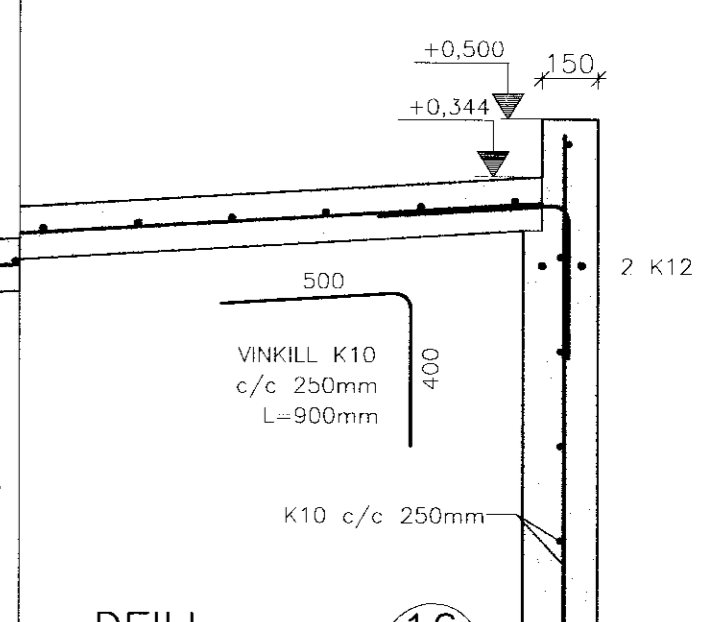


DEILI
Mkv: 1:20
16

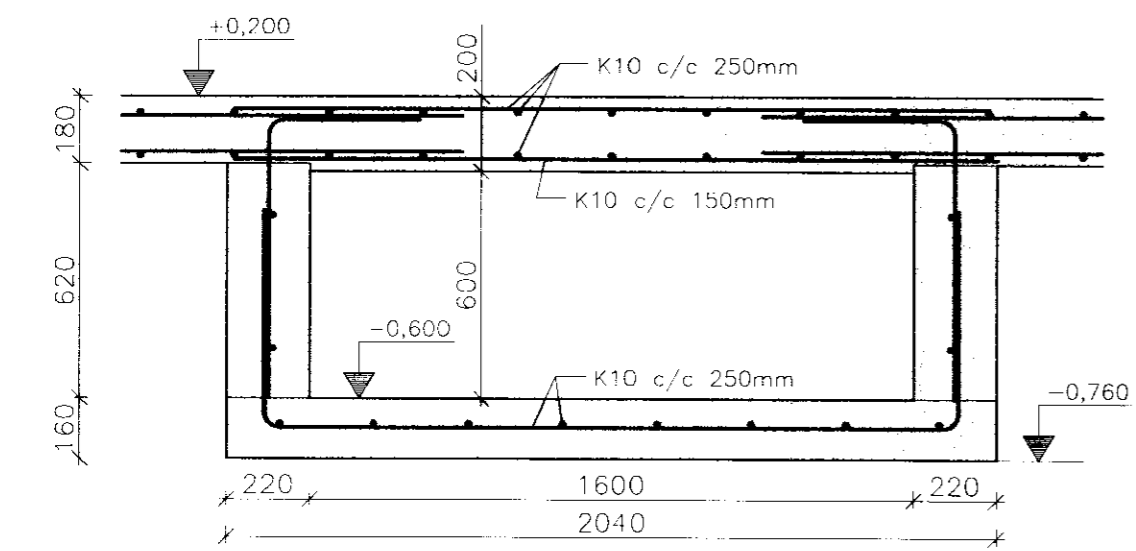


SNID
Mkv: 1:20
E
211

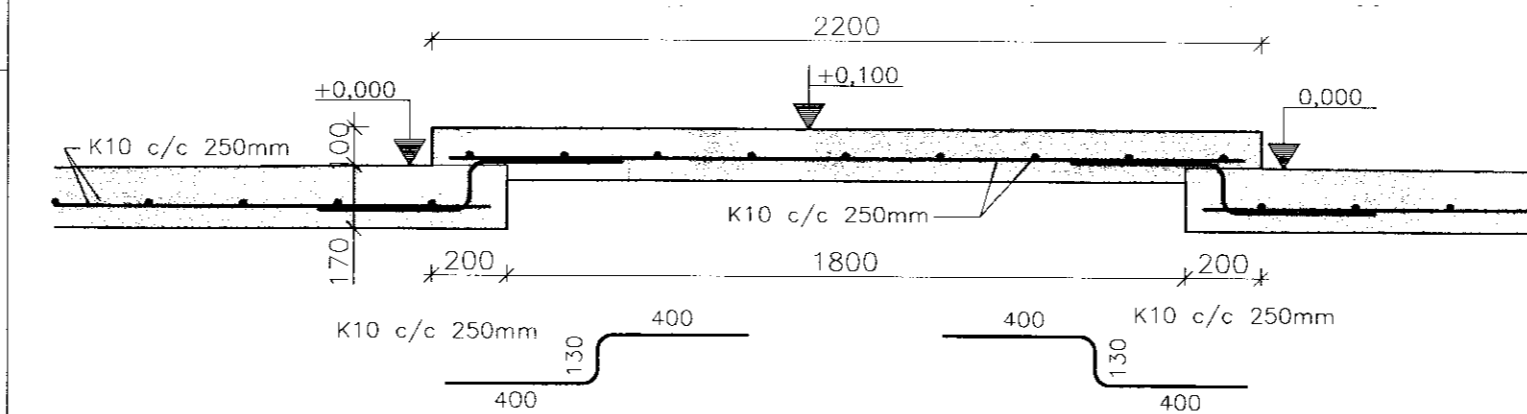


SNID
Mkv: 1:20
B
211

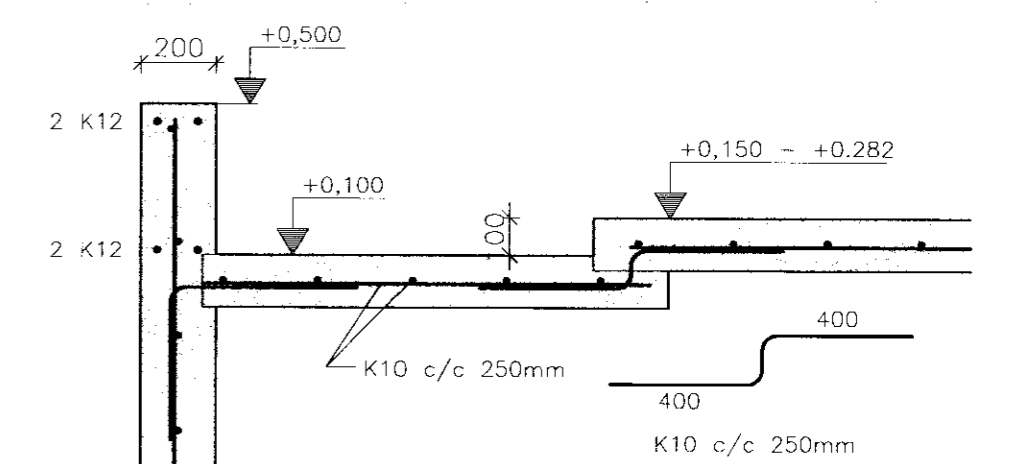

SNID
Mkv: 1:20
D
211

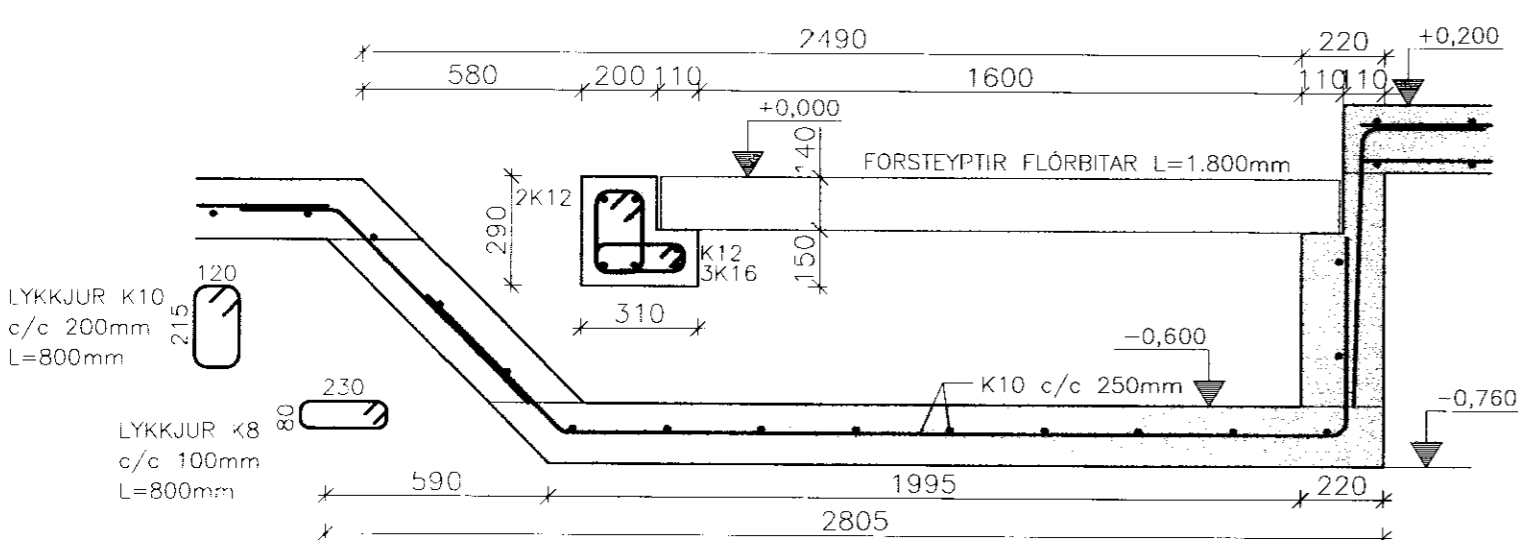

SNID
Mkv: 1:20
F
211

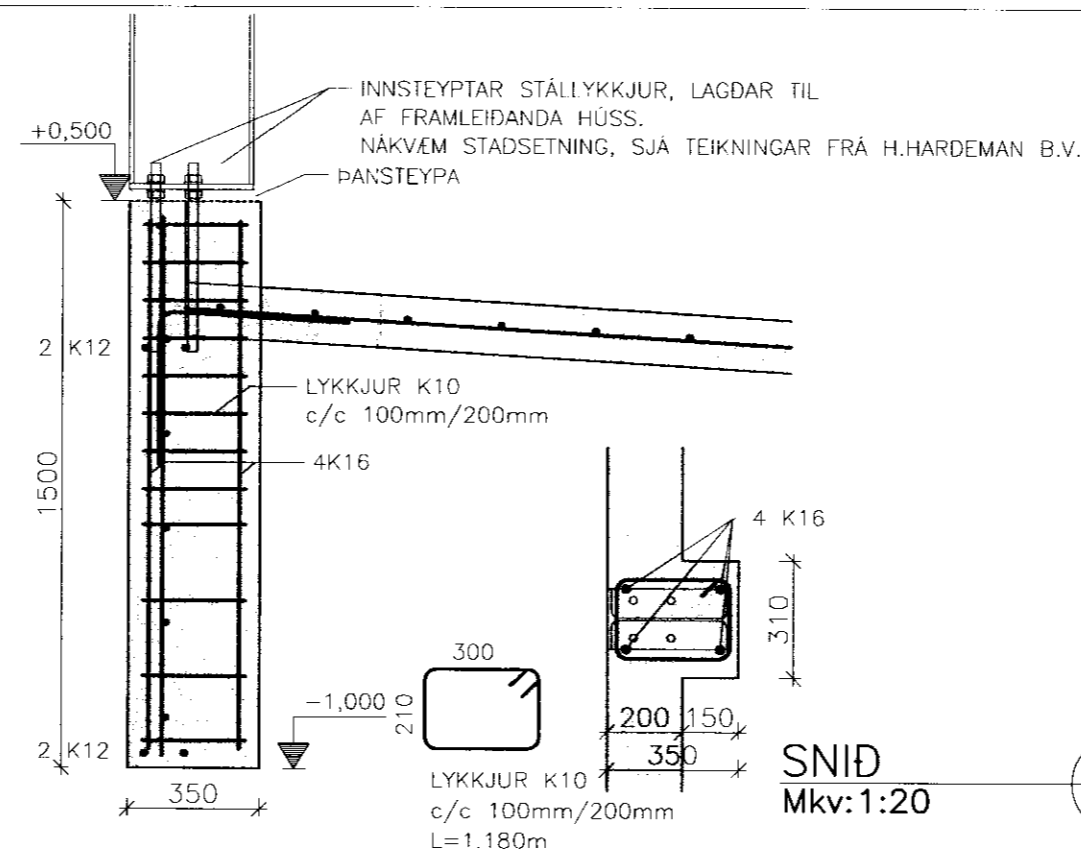

SNID
Mkv: 1:20
C
211

REYKHÓLL, SKEIDUM			
FJÓÐ, BURÐARVIRKI	Málkvörði		
SNID	1:50		
SNID OG DEILI	1:20		

Henndi:	Teiknaði:	Yfirfandi:	Dags:
GH	GH		Júlí 2007
Slóð á disk:	Skránumn:	Verknr.	Bl.nr.
	07121-21	07121	212

**VERKFRÆÐISTOFA
SUÐURLANDS EHF**

Austurvegur 5, 800 Selfoss. Sími: 482 3900, Fax: 482 3914, Netf: verkad@verksud.is