



SNID
Mkv: 1:50

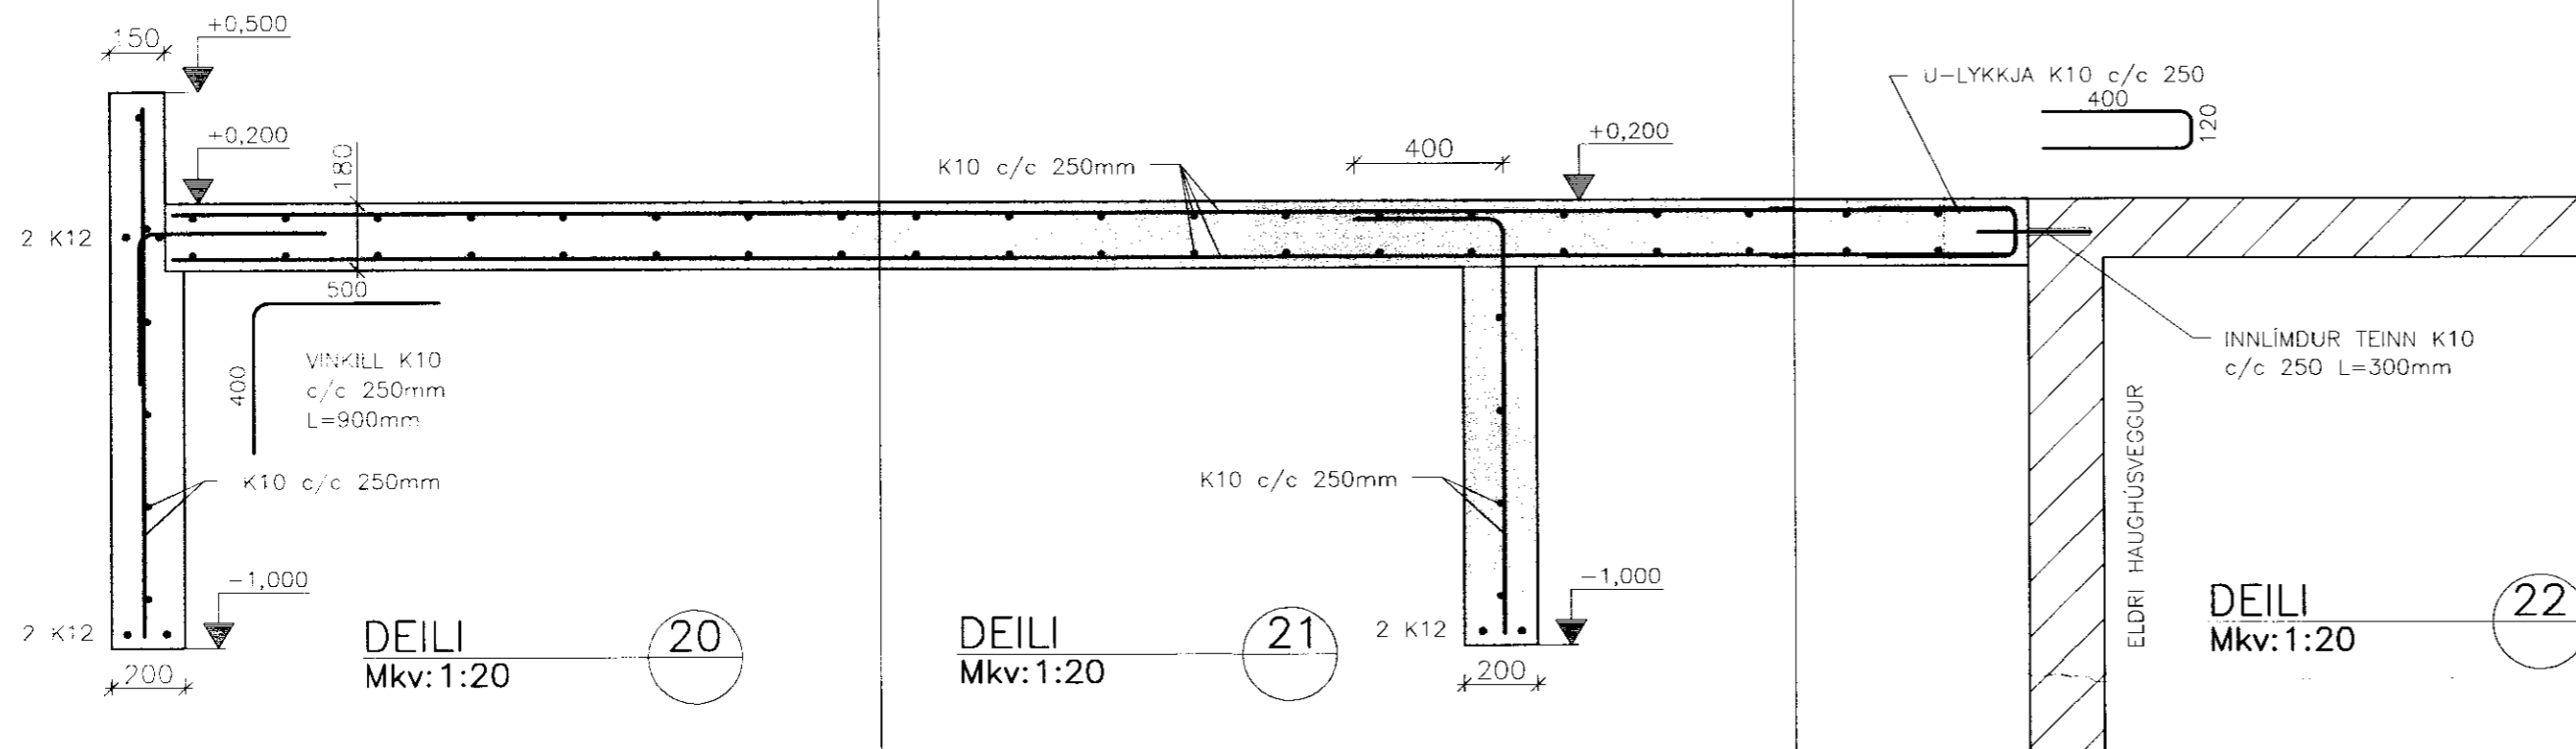


DEILI
Mkv: 1:20

DEILI
Mkv: 1:20


DEILI
Mkv: 1:20

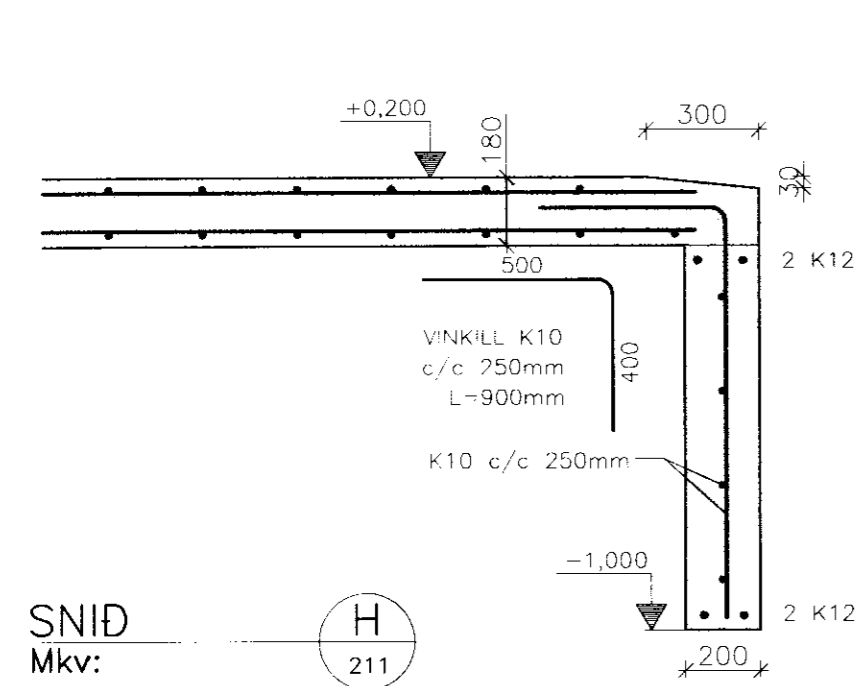


SNID
Mkv:

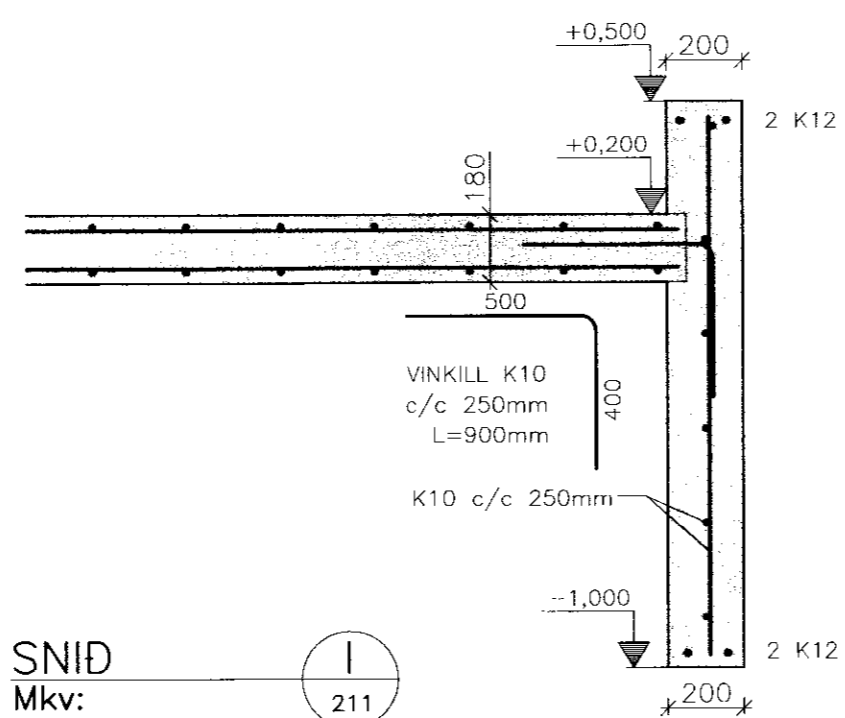

SNID
Mkv:

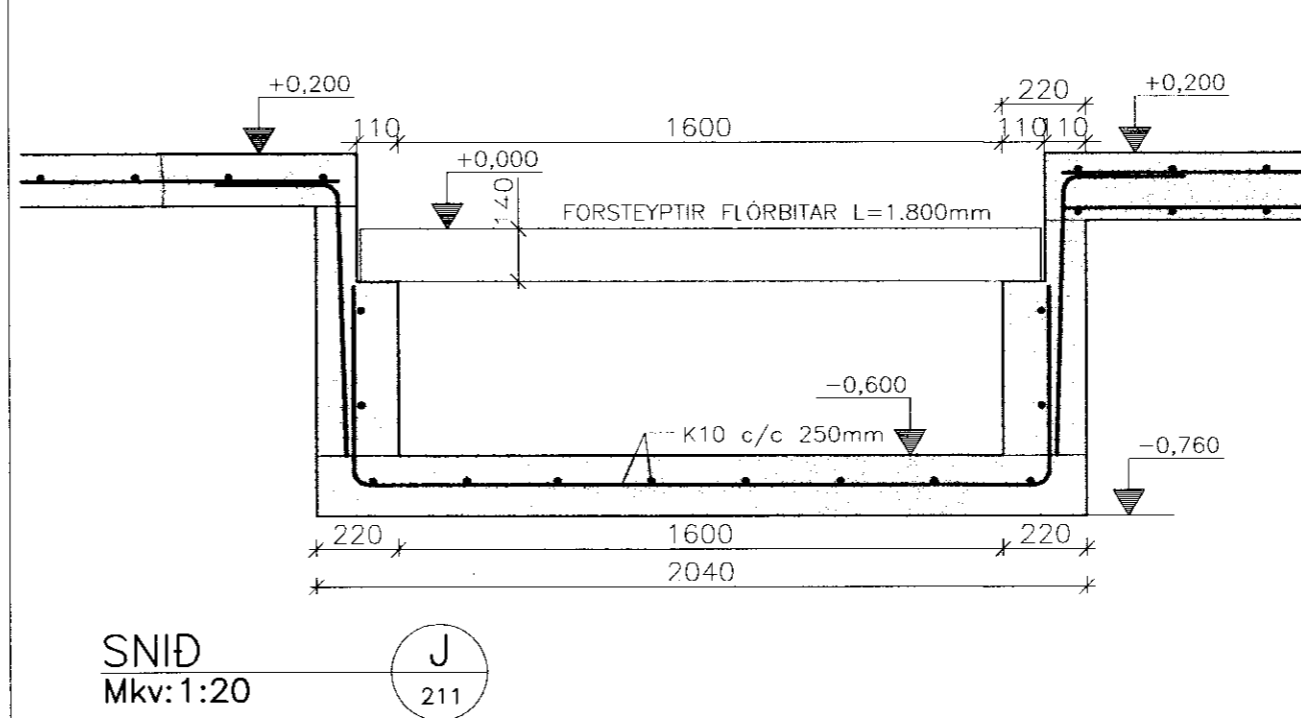

SNID
Mkv: 1:20

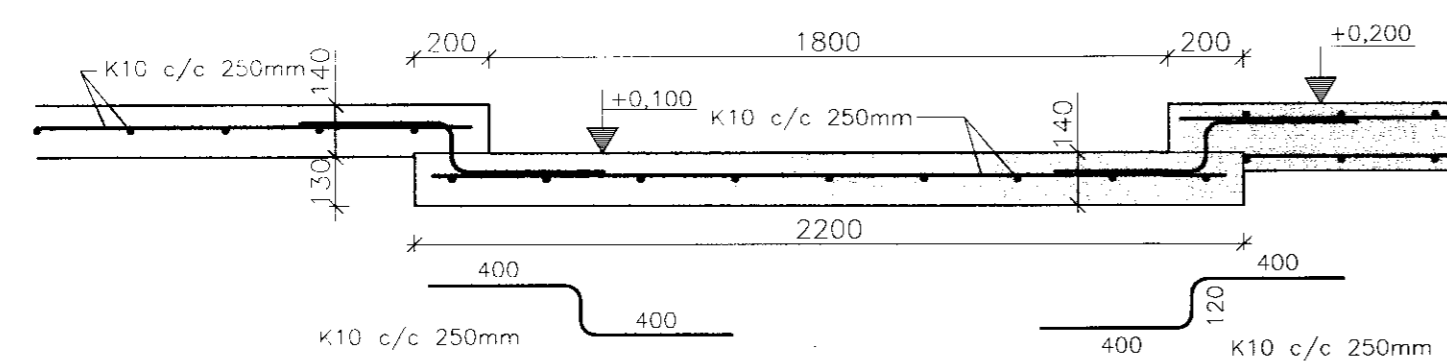

SNID
Mkv: 1:20

REYKHÓLL, SKEIDUM

FJÓS, BURDARVIRKI Mælikvarði

SNID 1:50

SNID OG DEILI 1:20

Hannað:	Teiknað:	Yfirfarð:	Dag:
GH	GH		Júlí 2007
Slöð á disk:	Skráarnafn:	Verknr.	Bj.nr.
	07121-21	07121	213

Sambær:

**VERKFRÆÐISTOFA
SUÐURLANDS EHF**

Austurvegur 5, 800 Selfoss, Sími: 482 3900, Fax: 482 3914, Netf: verkud@verksud.is