




Grunnmynd M:50  
Veggir

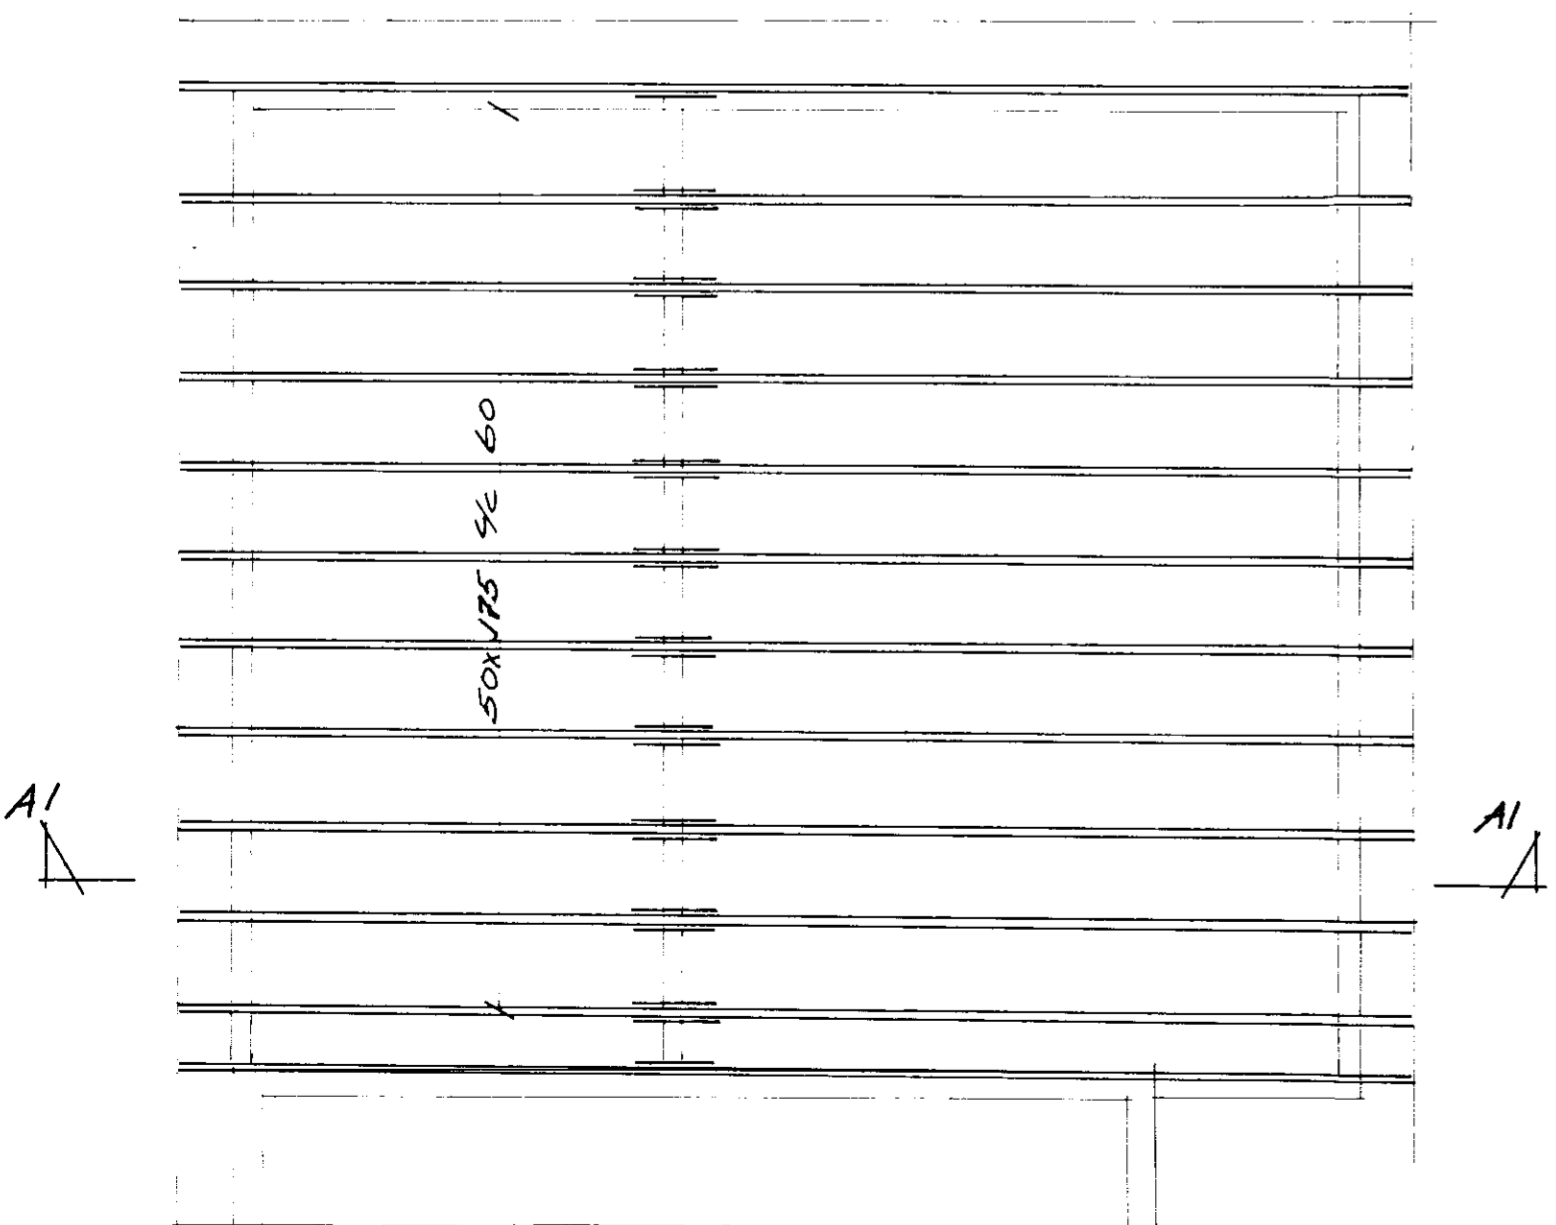

Grunnmynd M:50  
Sperrur

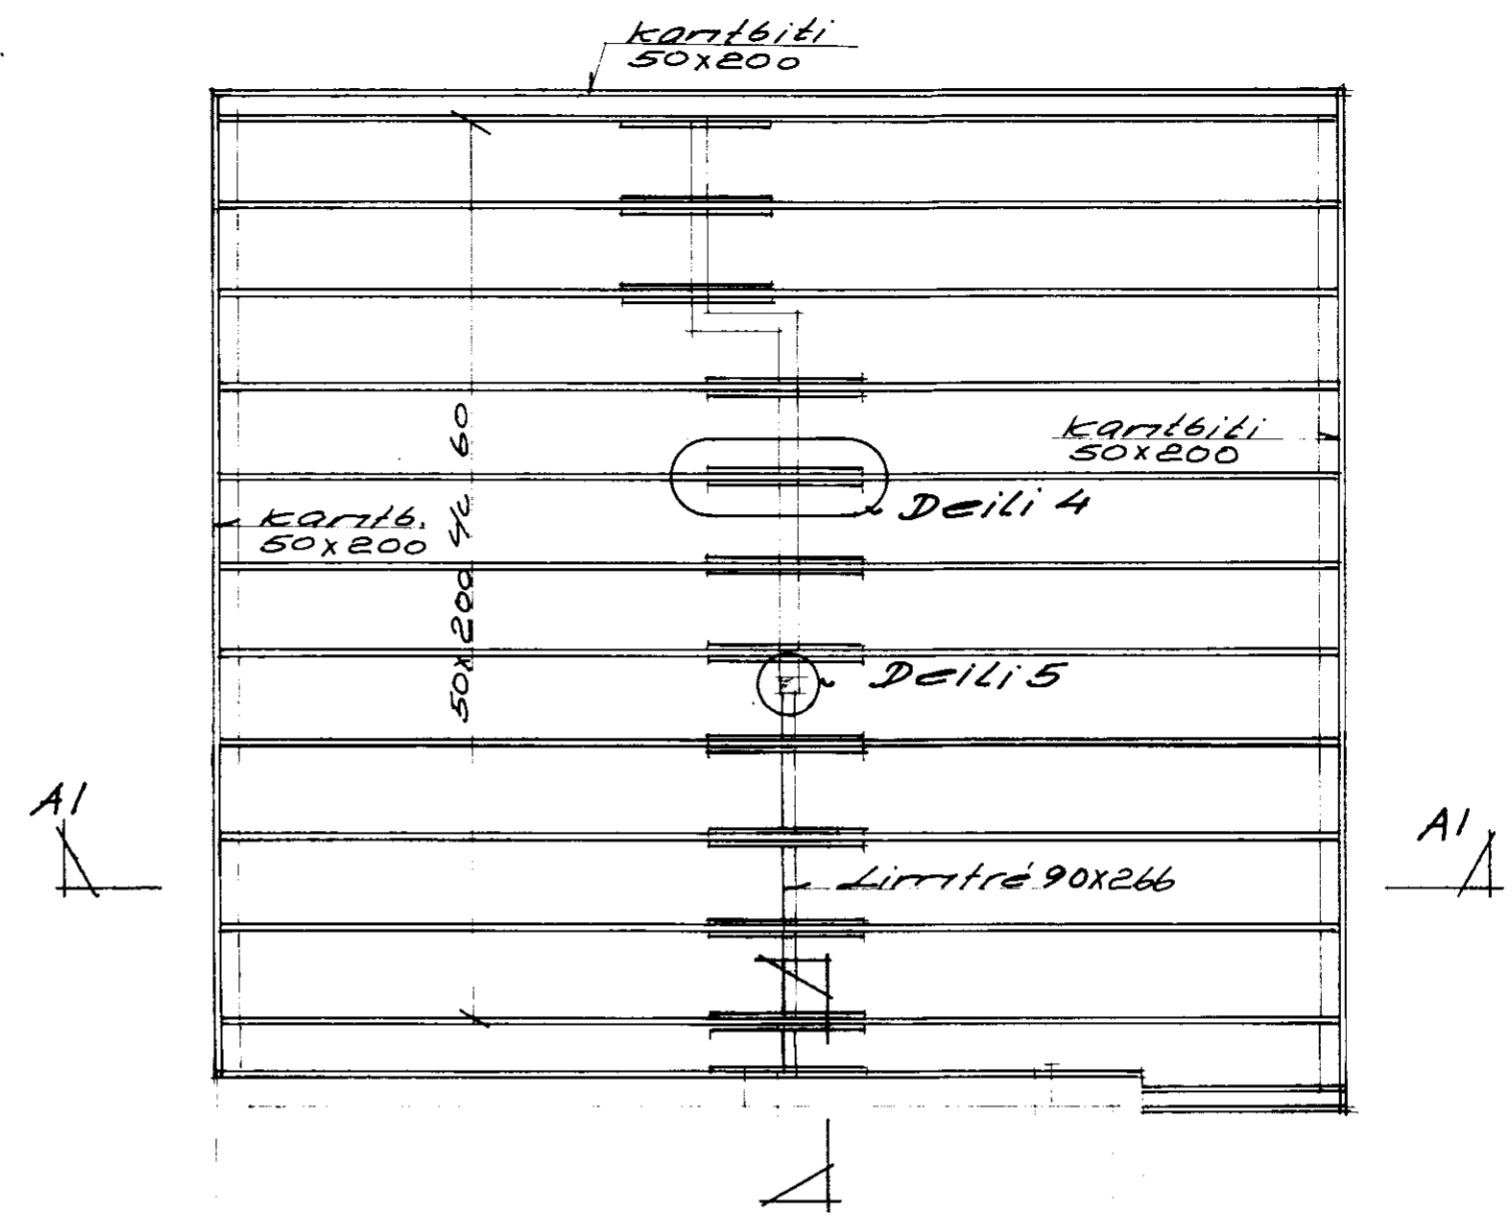

Grunnmynd M:50  
Gólfbitar

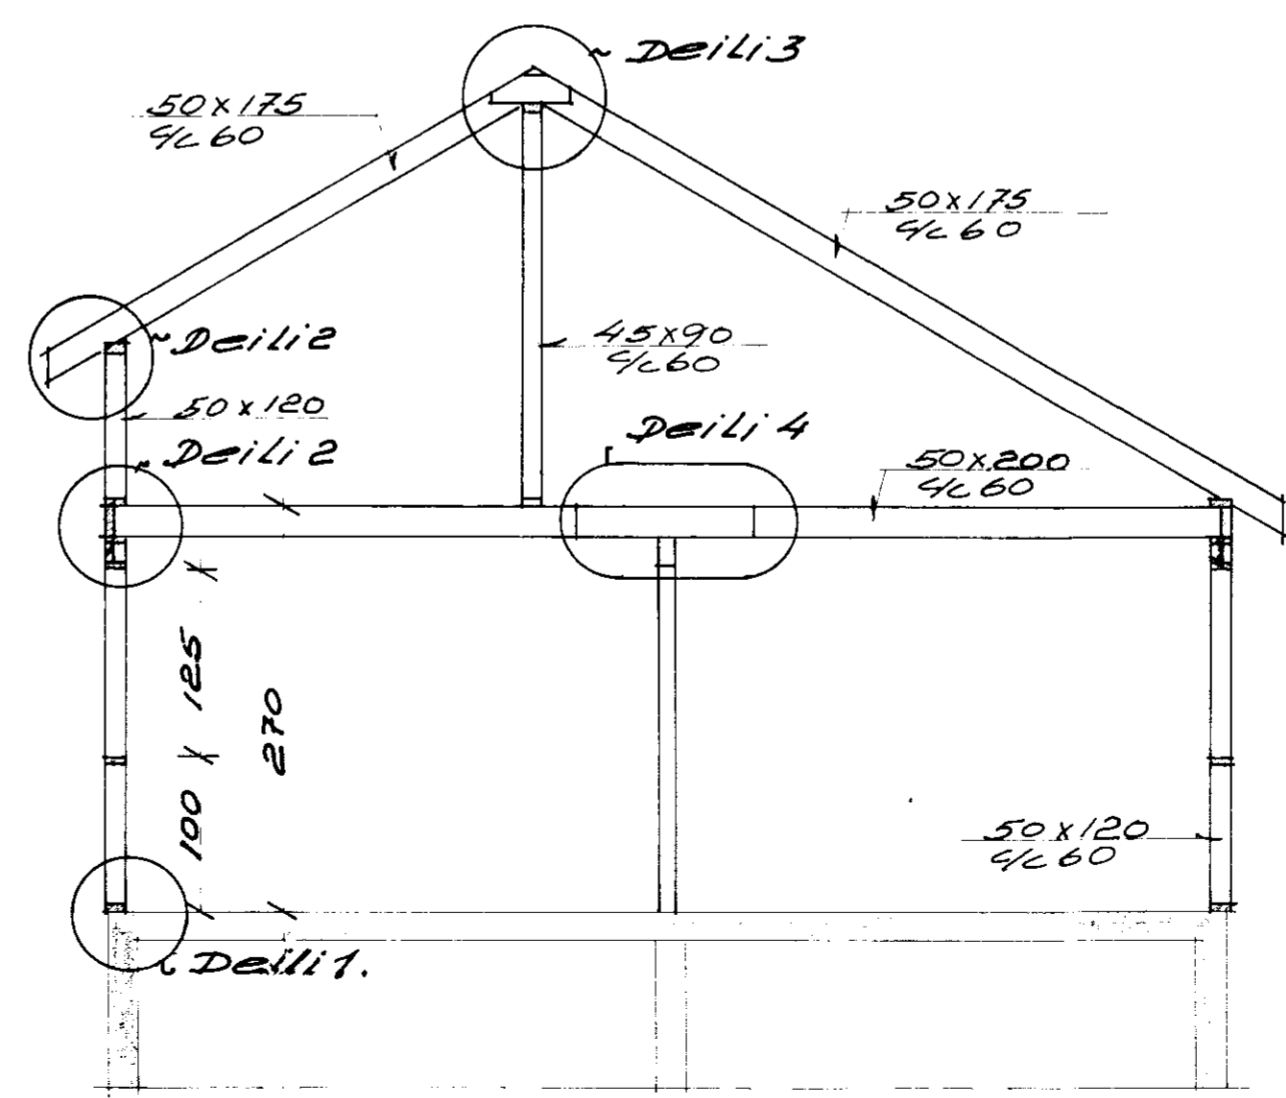

Stið A1-A1 M:50

<b>UNNAR JÓNSSON</b>		<b>M.T.F.I</b>	<b>S. 52439</b>
VERKHEITI	Stóra-Hástunga		VERK NR. 10138-12
	Grúpværjahn. Ar		DAGS 8-6-1992
VERKHLUTI	Viðbygging í b.h.		M.K.V. 1:50
	Grunnmyndir,		TEIKNAD U.J.
	I. Hoed og ris		HANNAD <i>Unnar Jonsson</i>