
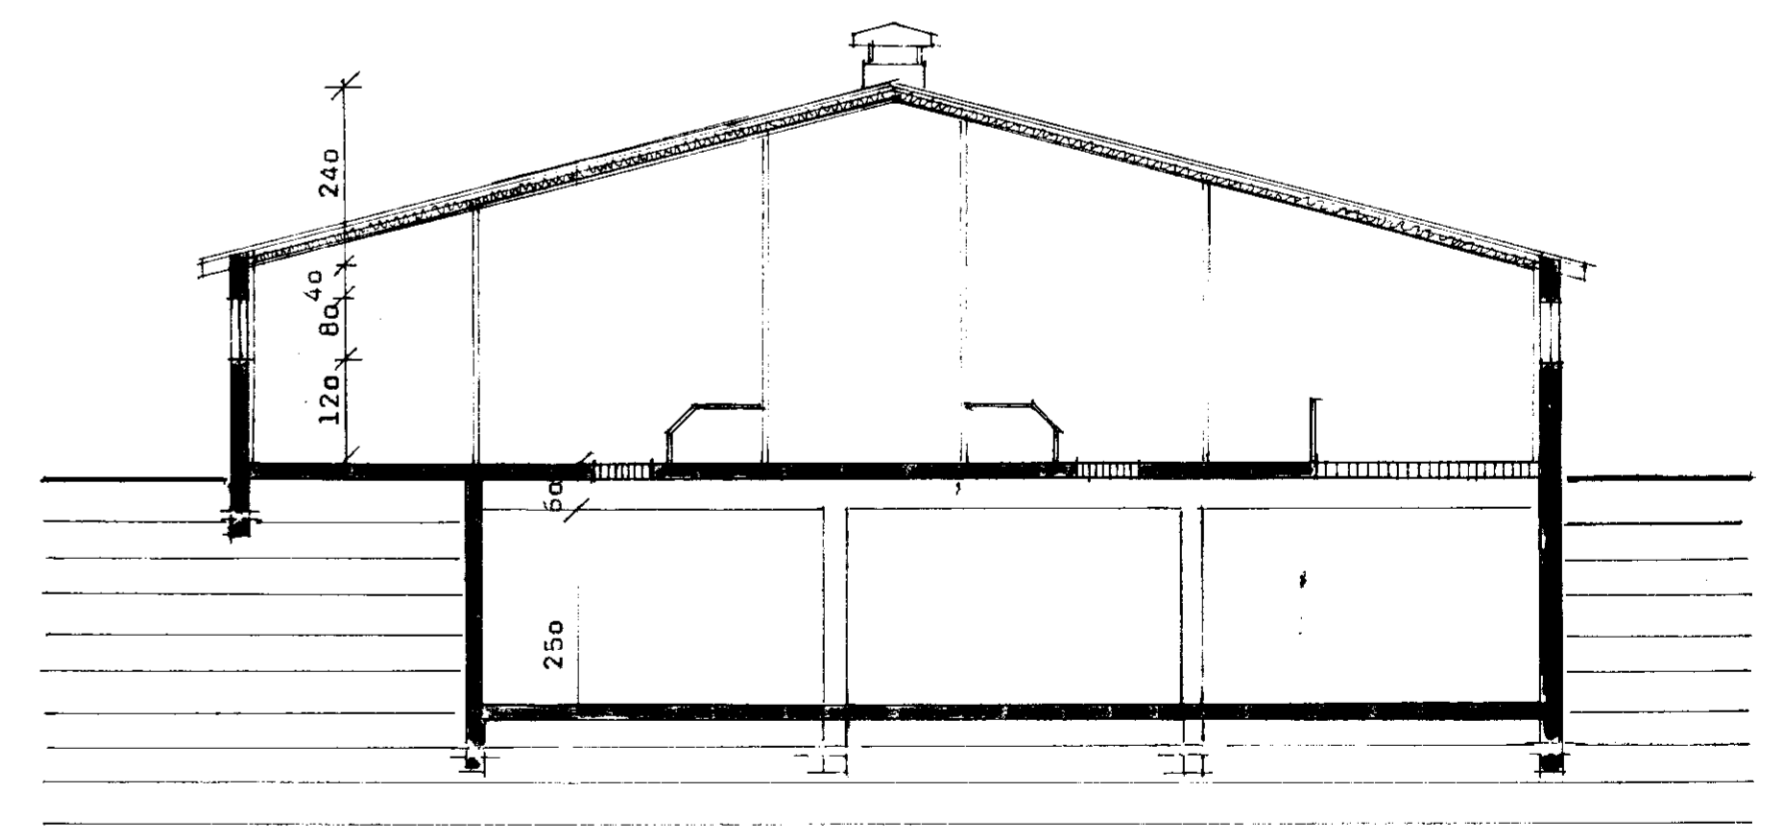
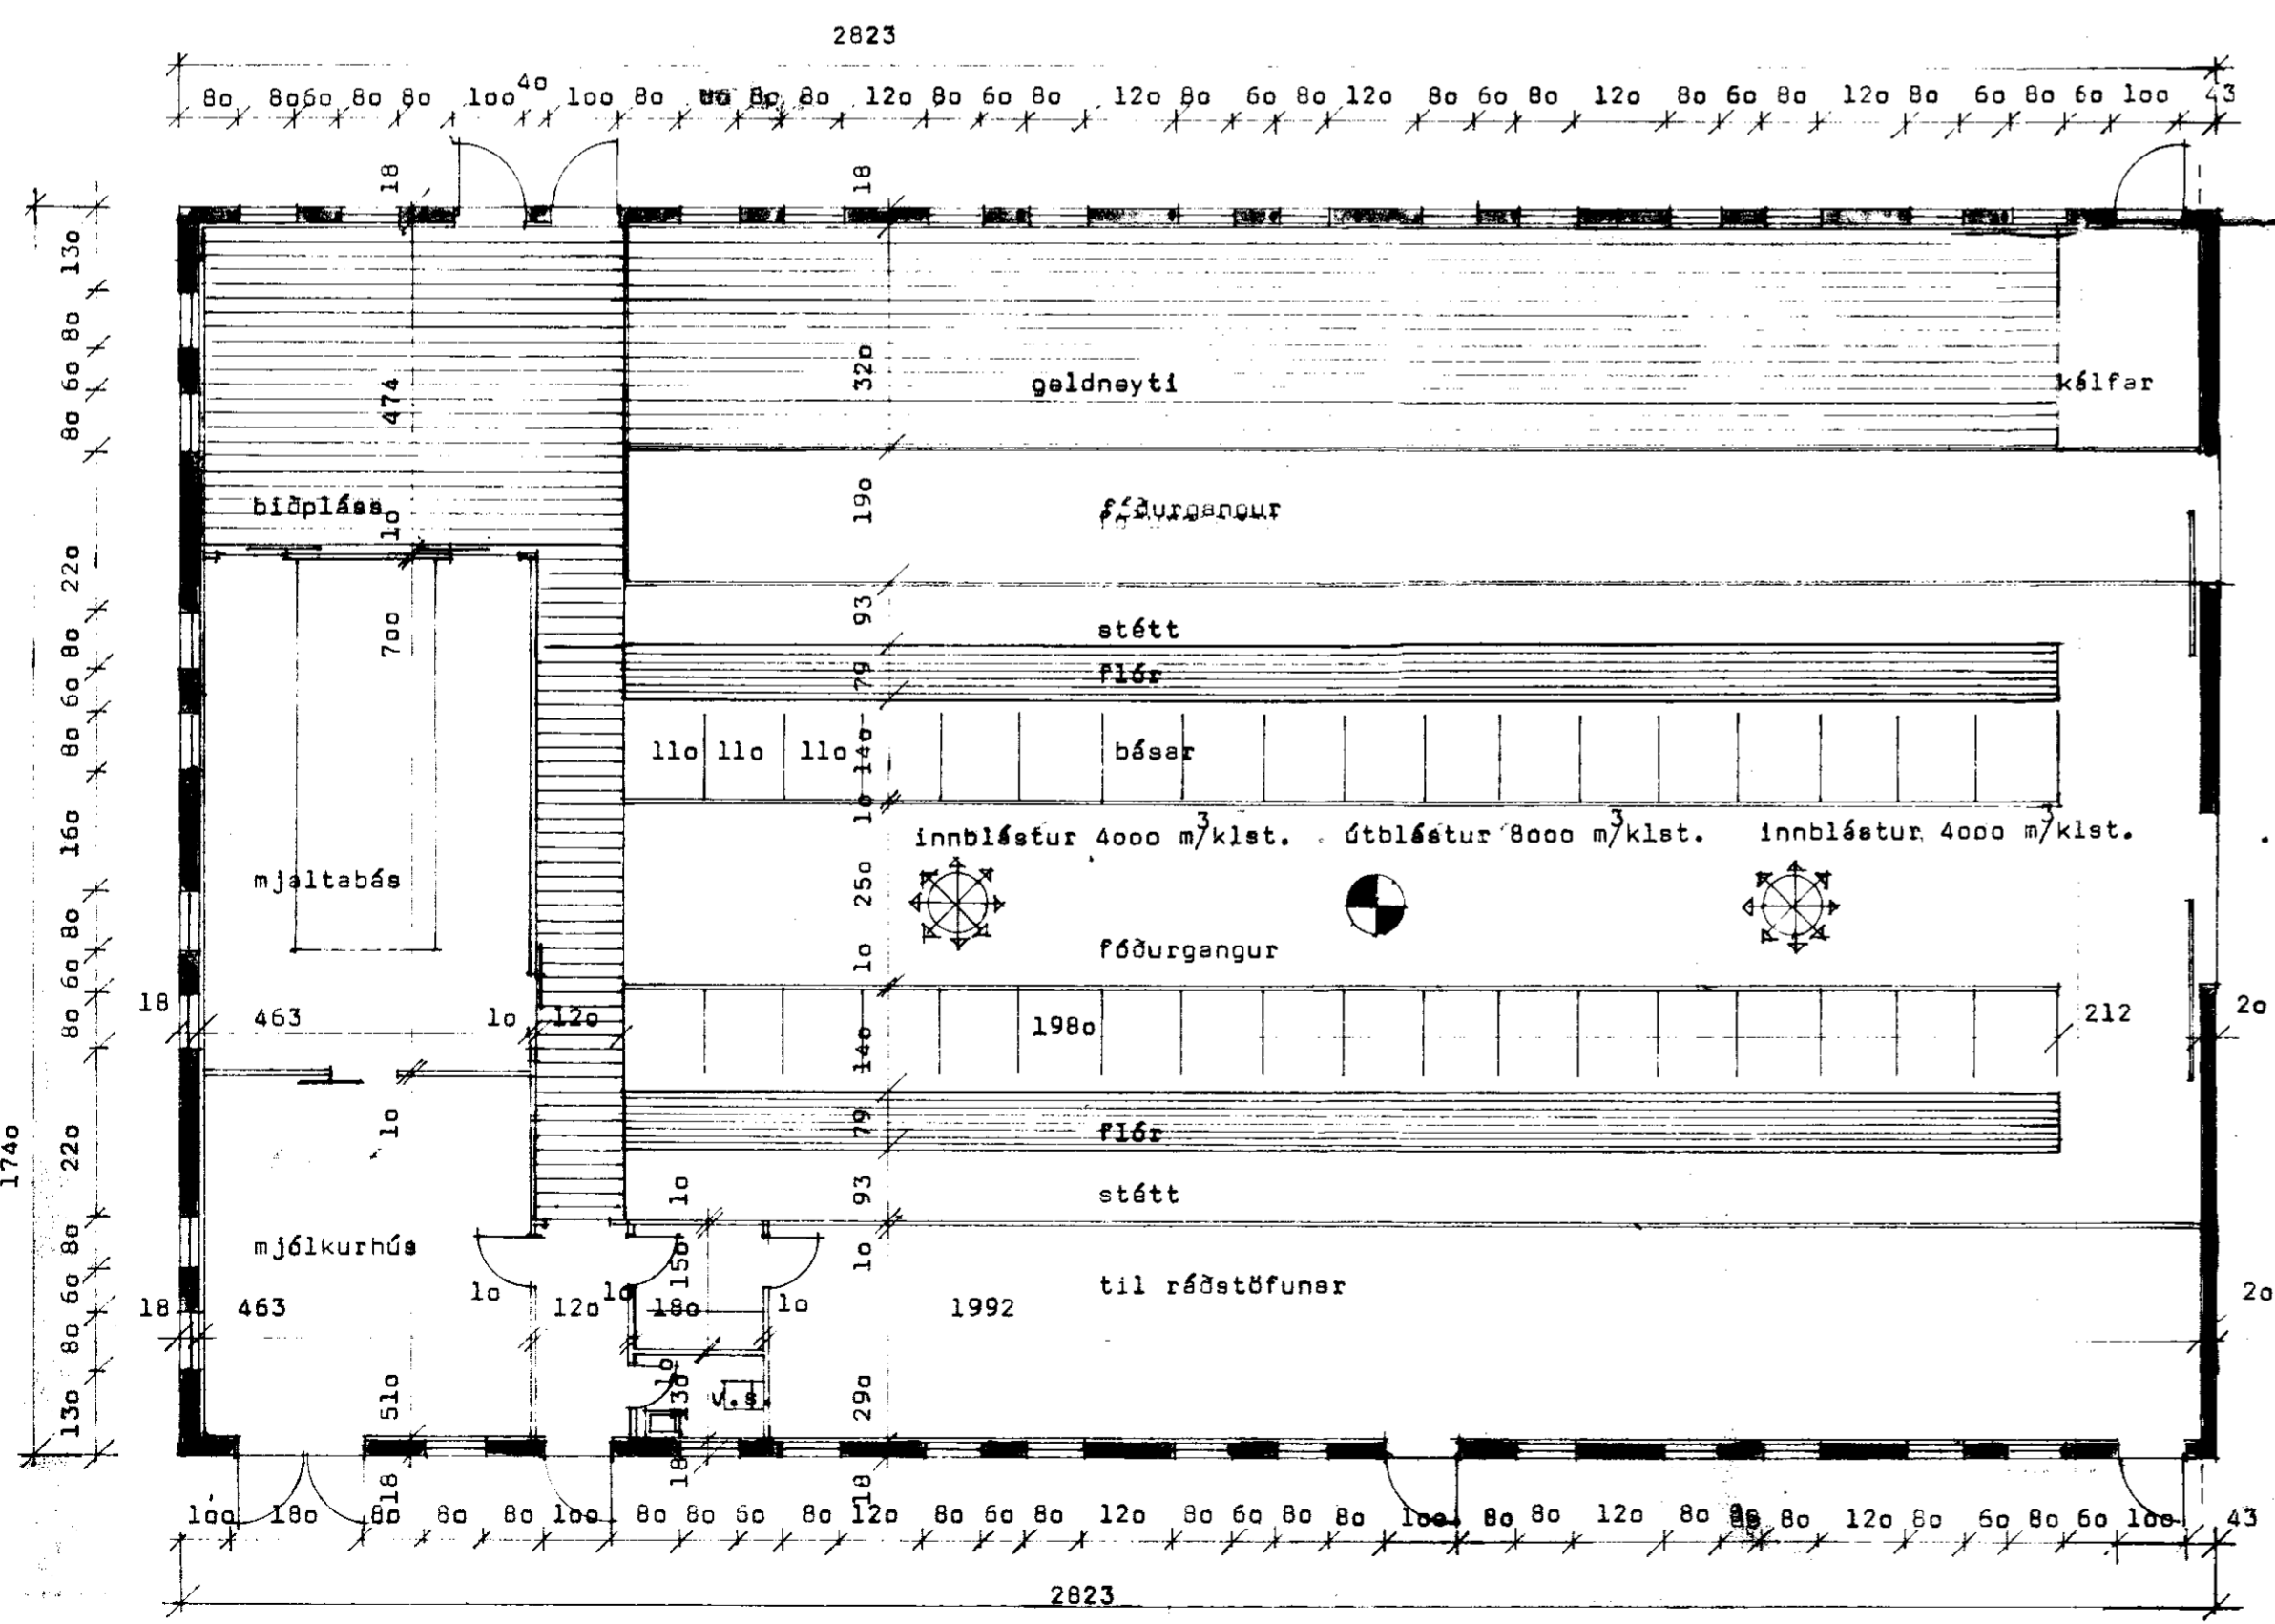


Samþ. 23/6.87
 Hórald Þórnsson

Útlínur á væntanlegri hlöðu

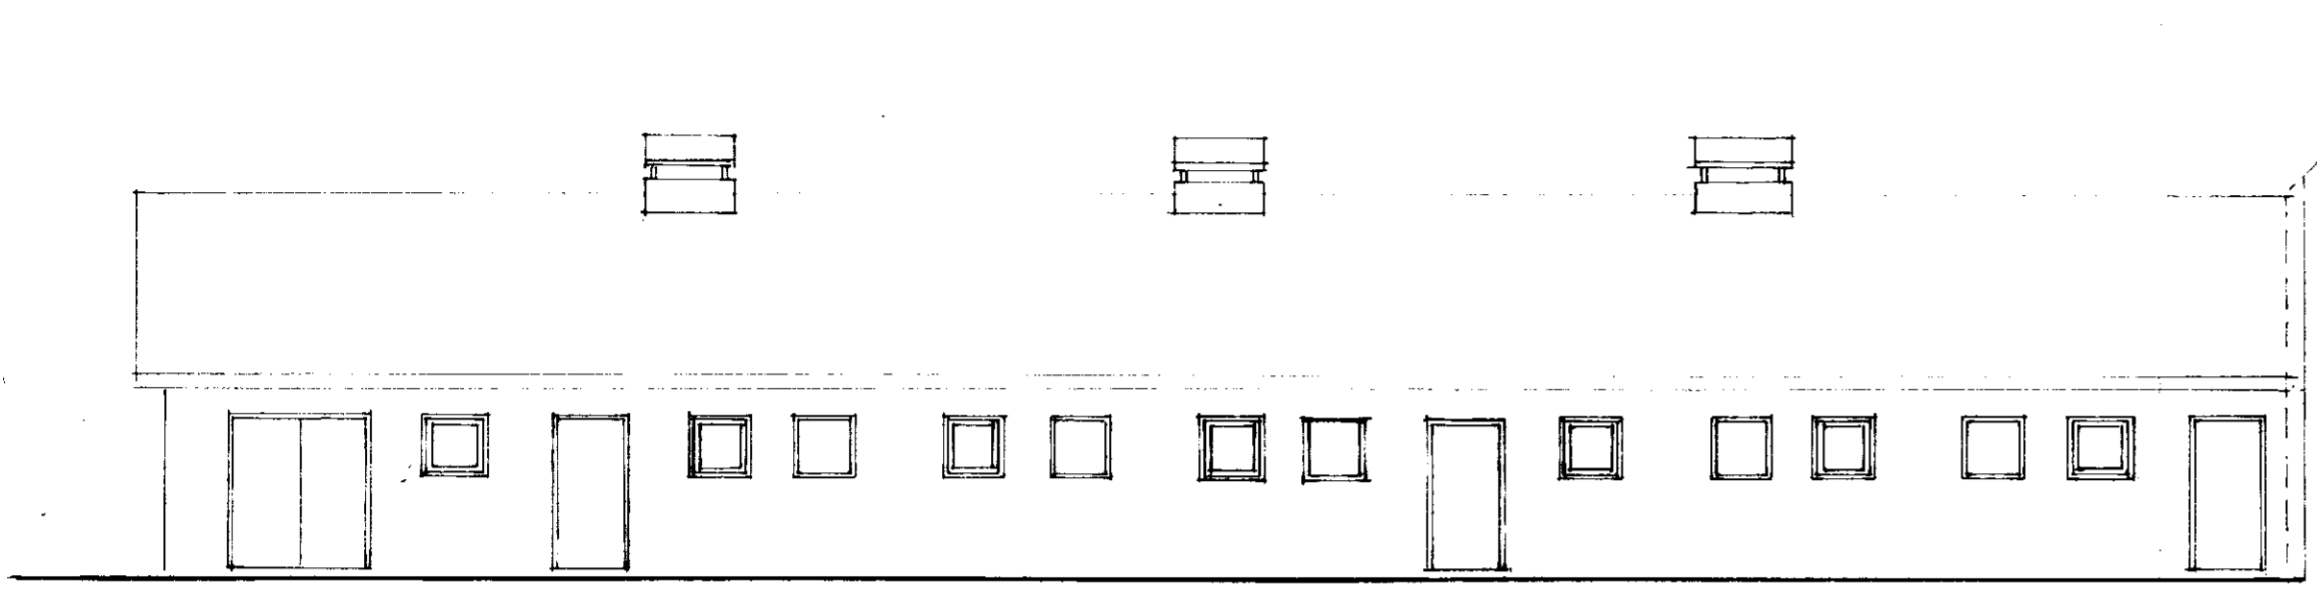

Þverskurður

ALLAR BREYTINGAR ÓHEIMILAR ÁN SAMÞAKKIS BYGGINGASTOFNUNAR

BL BYGGINGASTOFNUN LANDBÚNADARINS
 LAUGAVEGI 120, REYKJAVÍK, Sími 25444

TEIKN. NR. 10-5264,1

Stóri Múpur, Gnupverjahn., Fnessýslu

BREYTT FRÁ

36 kúa fjós stard: fjós 491,2 m² 1768,3 m³

MÆLIKVARDI 1:100

haughúðe 328,3 m² 1017,7 m³

TEIKNAD Björn H.J.

alls 819,5 m² 2786,0 m³

[Handwritten signature]