


bakplata 1:50

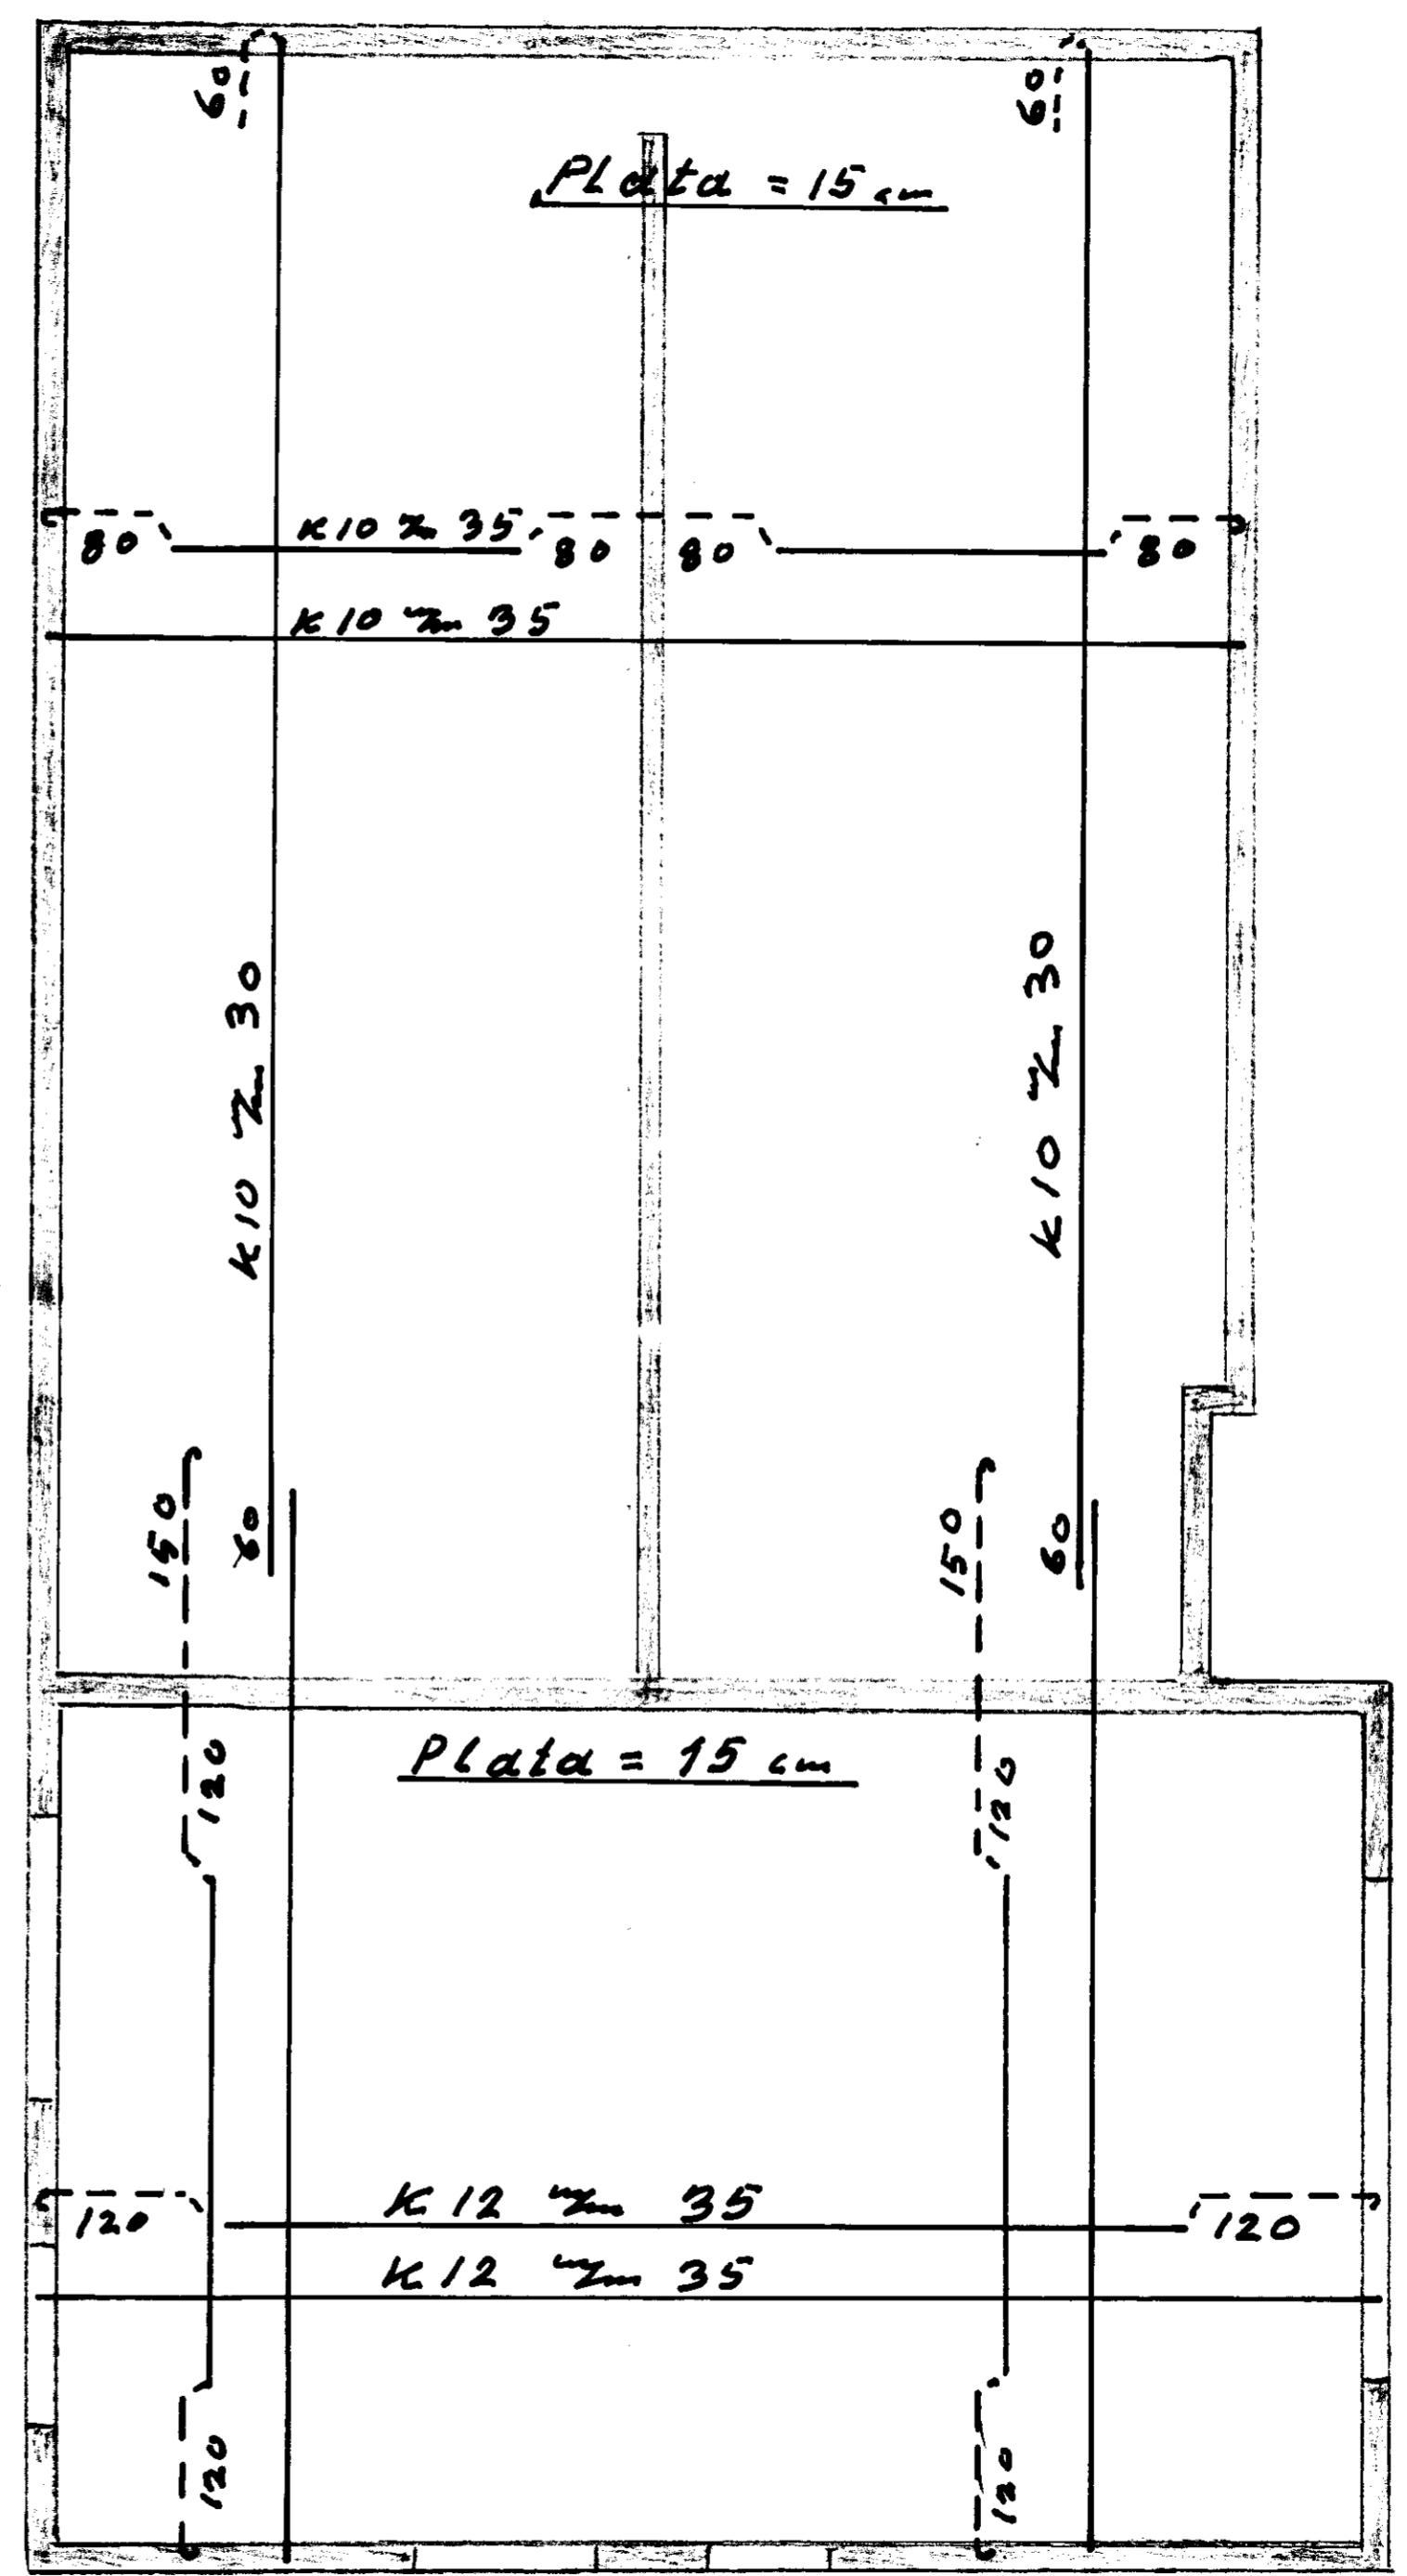

Loft yfir Kjallara - Grunnplata 1:50