


MÓTTEKID
26 SEPT. 2011
Byggingafultrúf uppsv. Ámóssýslu og Flóahf.

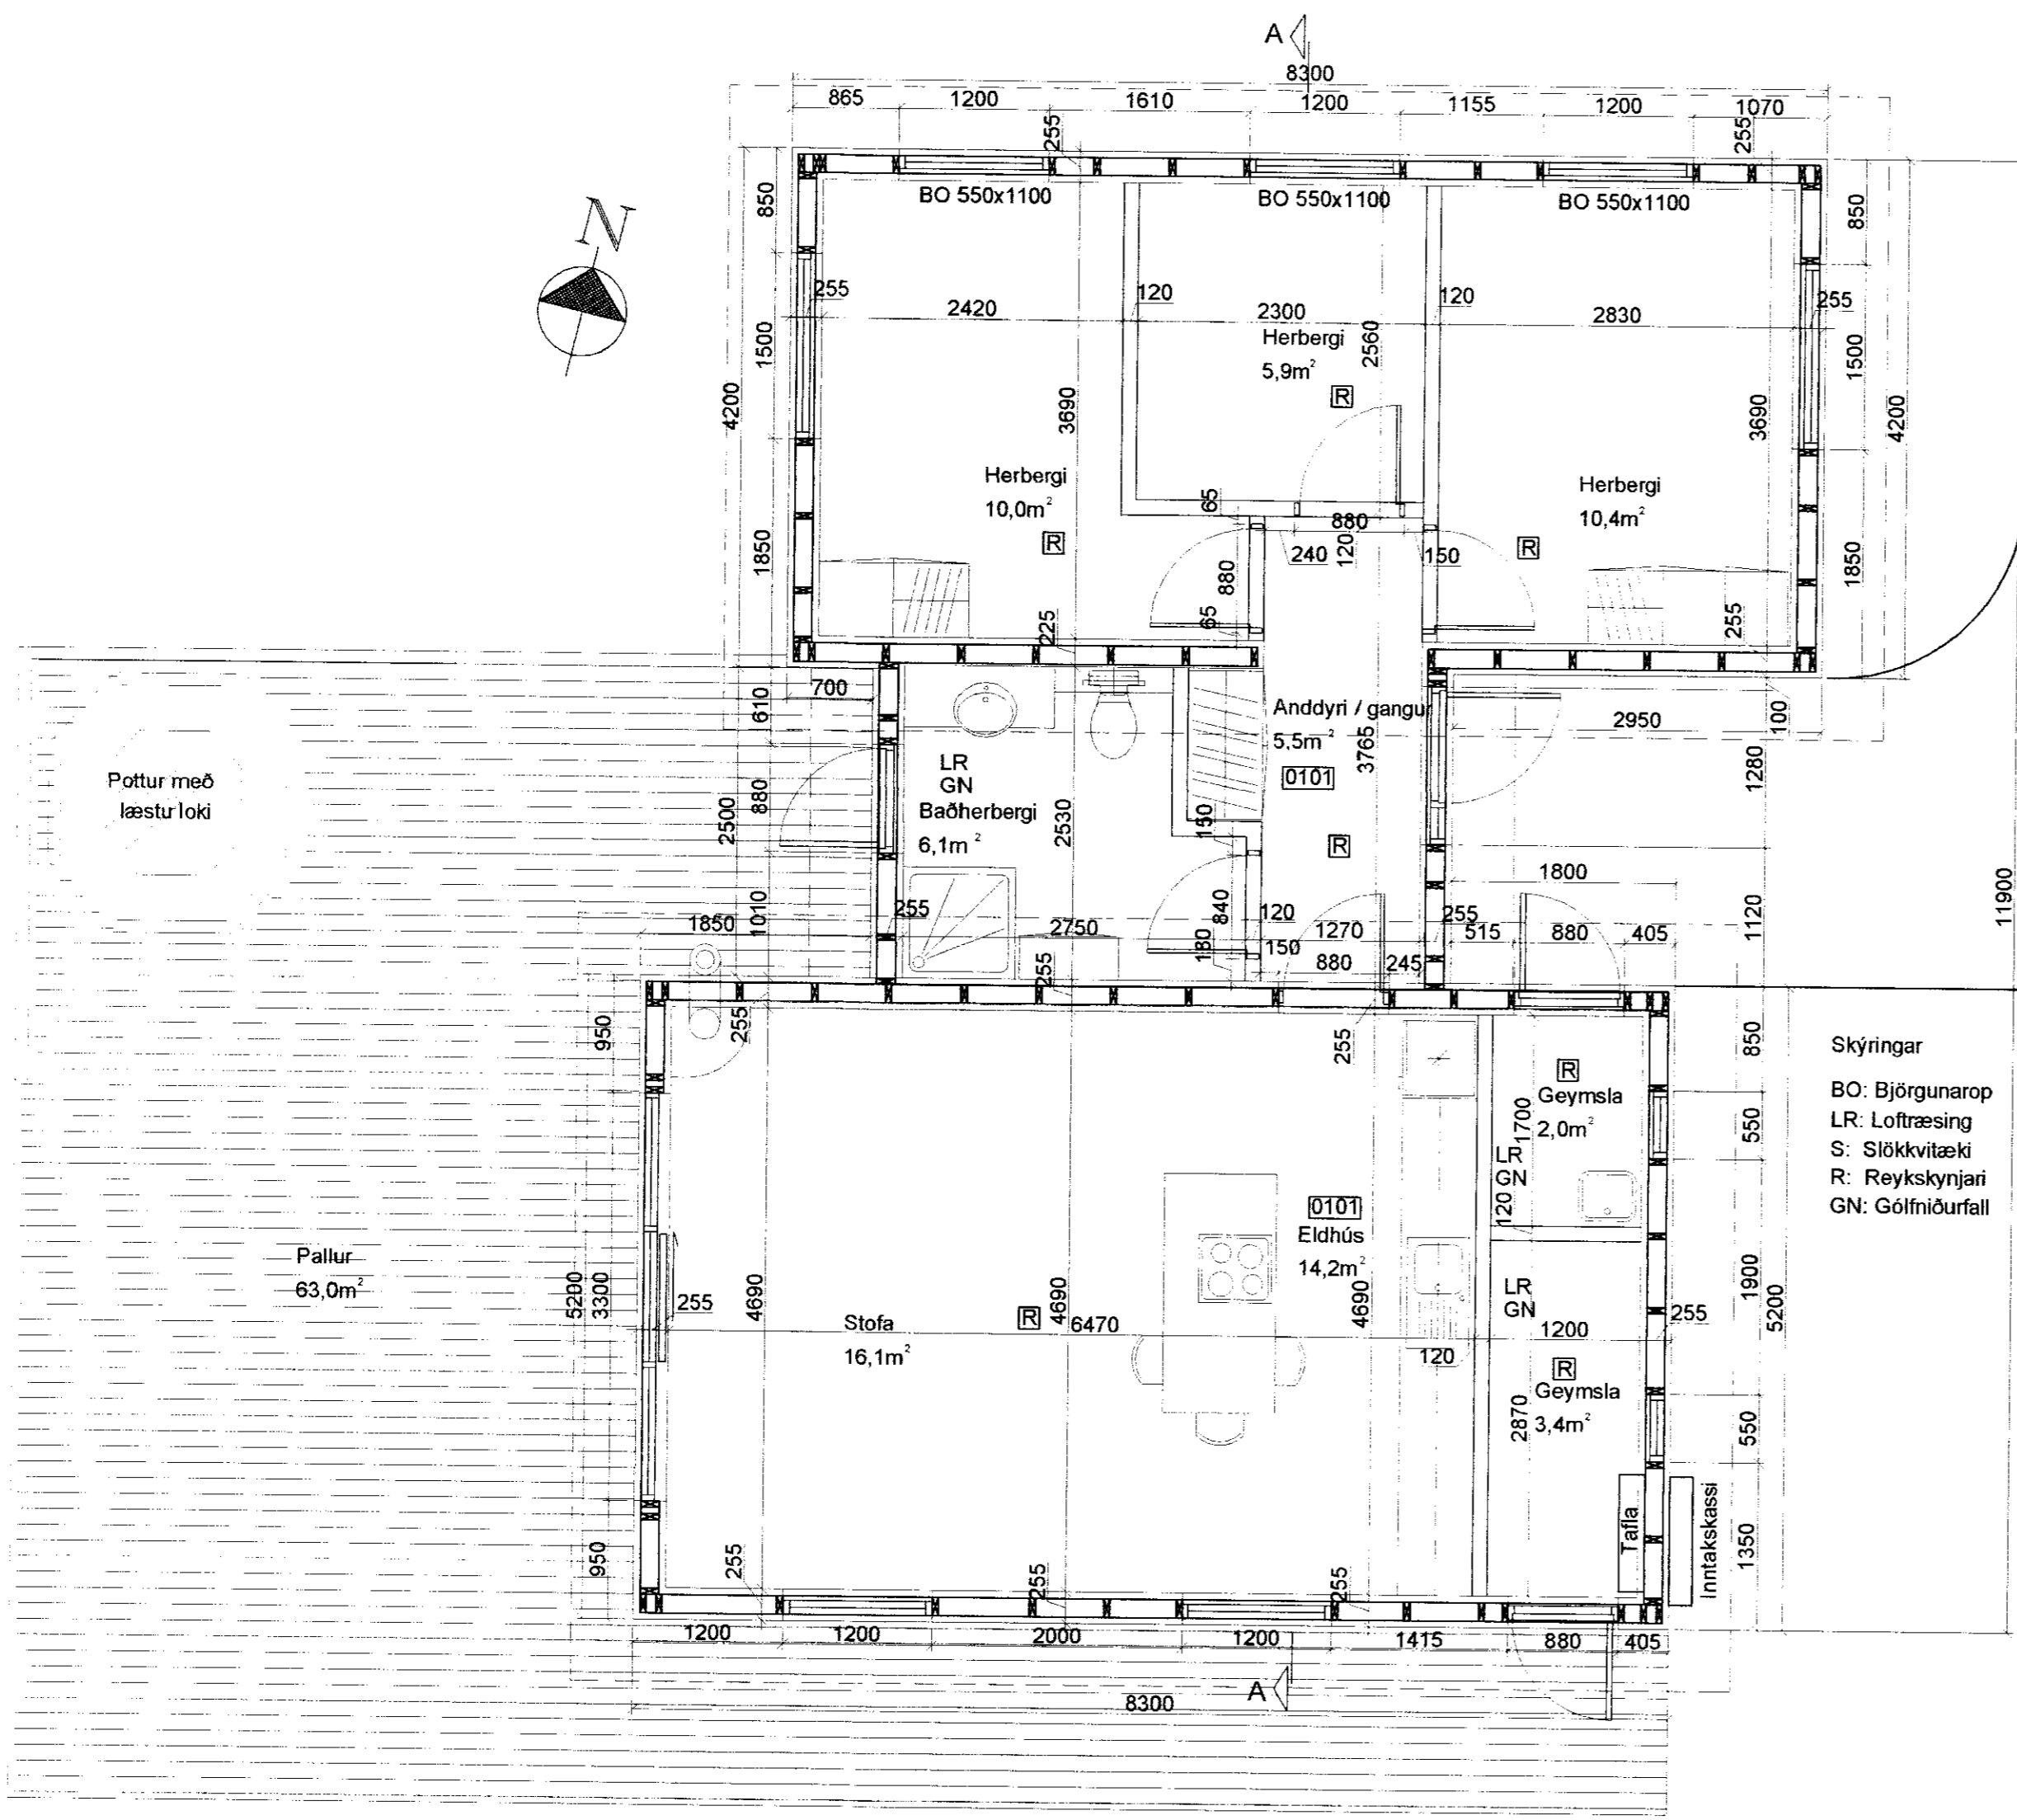

GRUNNMYND 1:50

- Skyringar
BO: Björgunarp
LR: Loftræsing
S: Slökkvitæki
R: Reykskynjari
GN: Gólfniðurfall

Breytingar			SMALASKYGGNIR 6, GNÚPVERJAH.
Nr.	Dags.	Nafr.	
			Verkfræðistofa Þráinn & Benedikt Laugavegi 17B, 105 Rvk. Sími: 553 1770, 568 7775, Fax: 568-7701 Netfang: verkfraedistofa@verkfraedistofa.is
			Grunnmynd
			Aritun aðalhönnuðar:
			H HS T HS S M 1:50 Nr. A104 Dags. agúst '11 090638-4839 080149-3609

Þráinn Benedikt