


Yfirlitsmynd

M 1: 50000

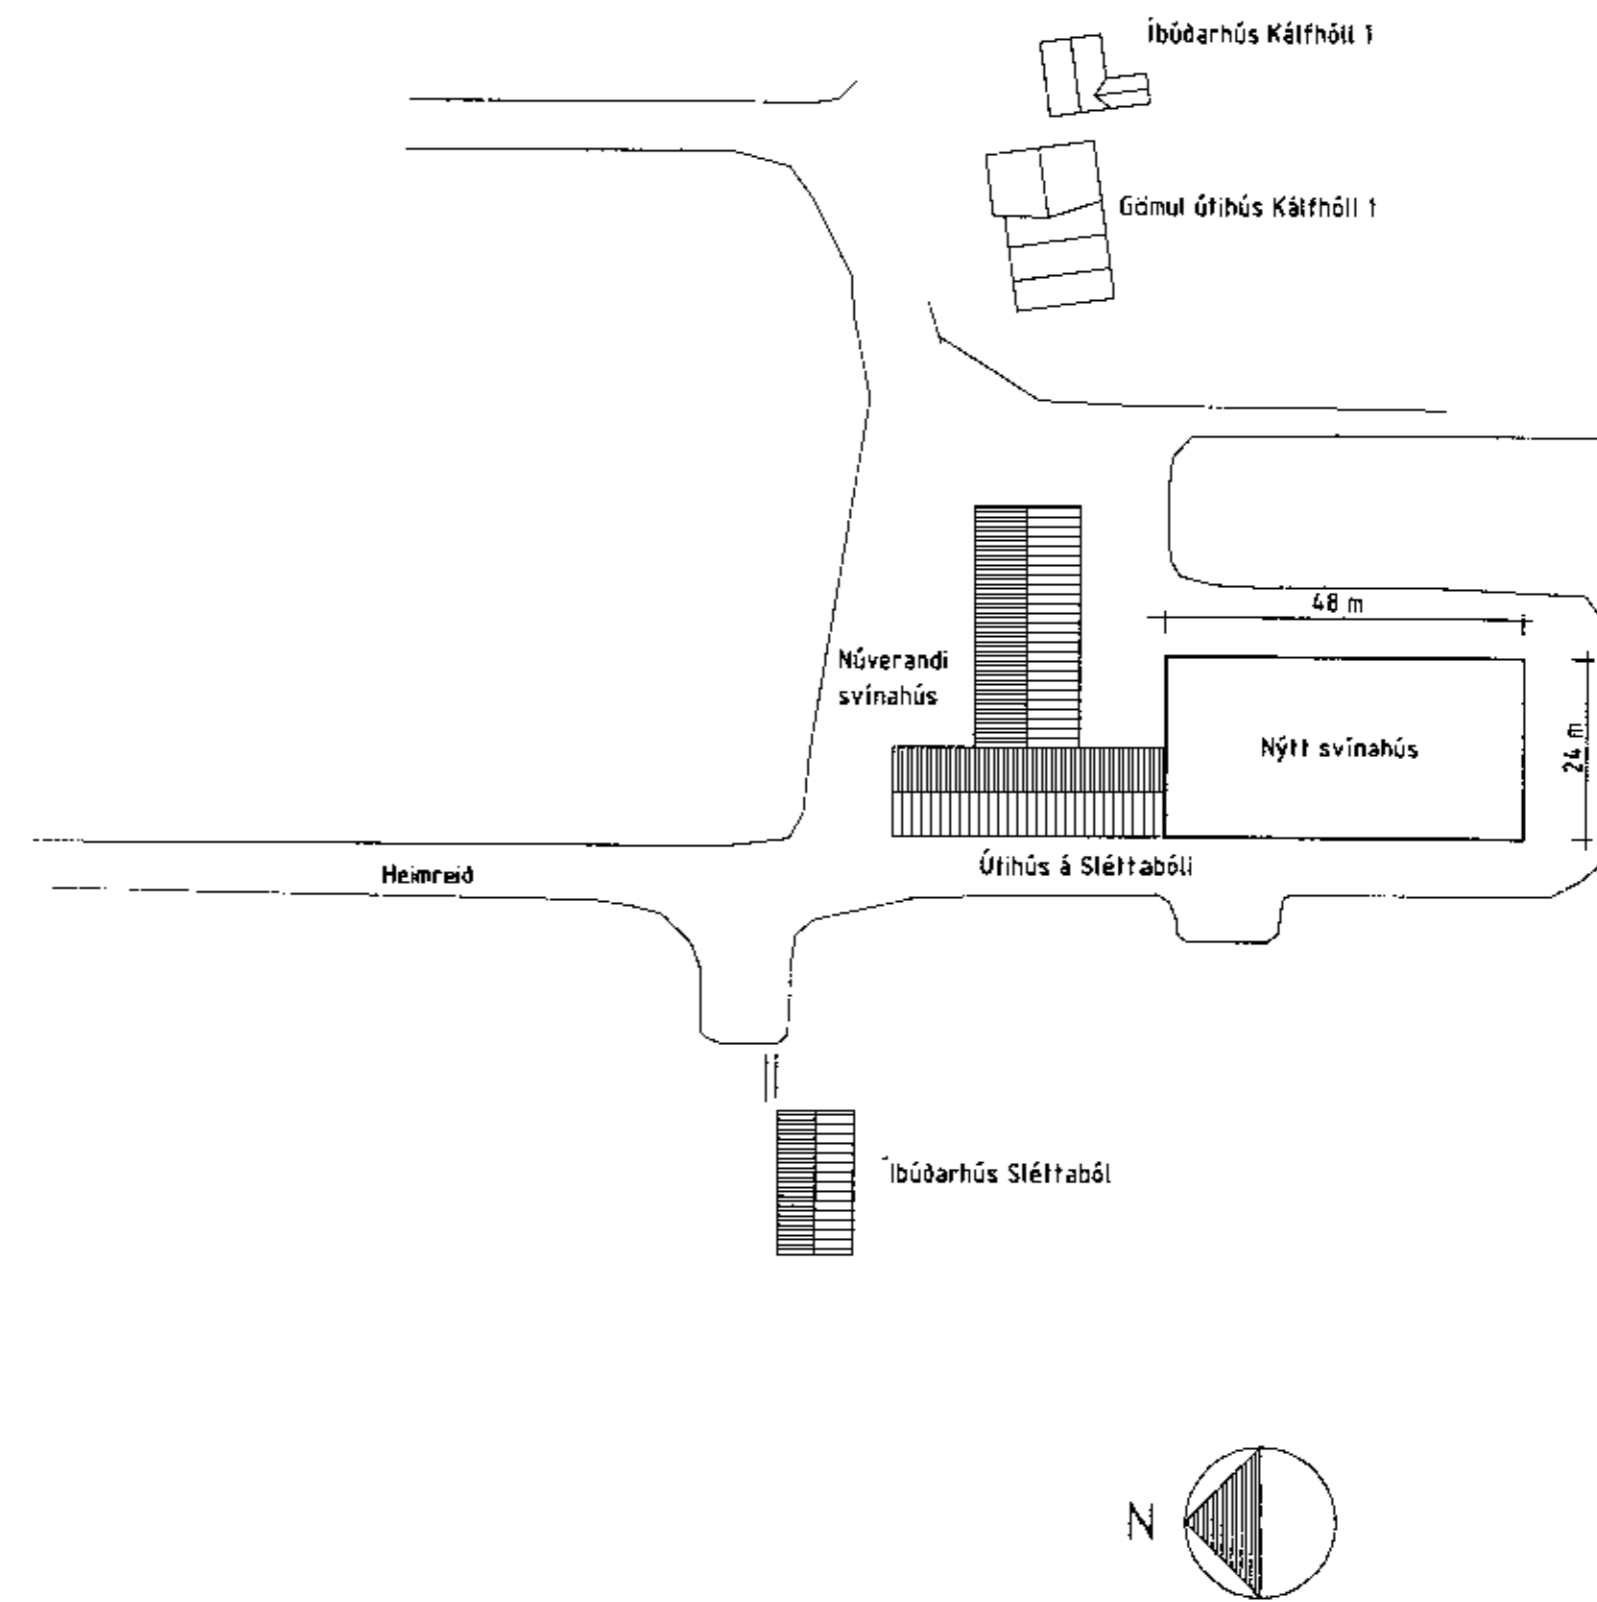

Afstöðumynd

M 1: 1000

BYGGINGAÞJÓNUSTA BÆNDASAMTAKA ÍSLANDS BÆNDAHÖLLINNI, HAGATORGI, REYKJAVÍK sími: 5630300	Verk nr: 0695-40 Blað nr: 6 af
Sléttaból, Skeidahreppi, Árn. Svínahús Afstöðumynd	Dags. 31.05.2000 Breytt Mkv. 1: 1000 / 1: 50000 Hannað: M.S. Teiknað: M.S.