



Samp. 29/7/96
[Signature]

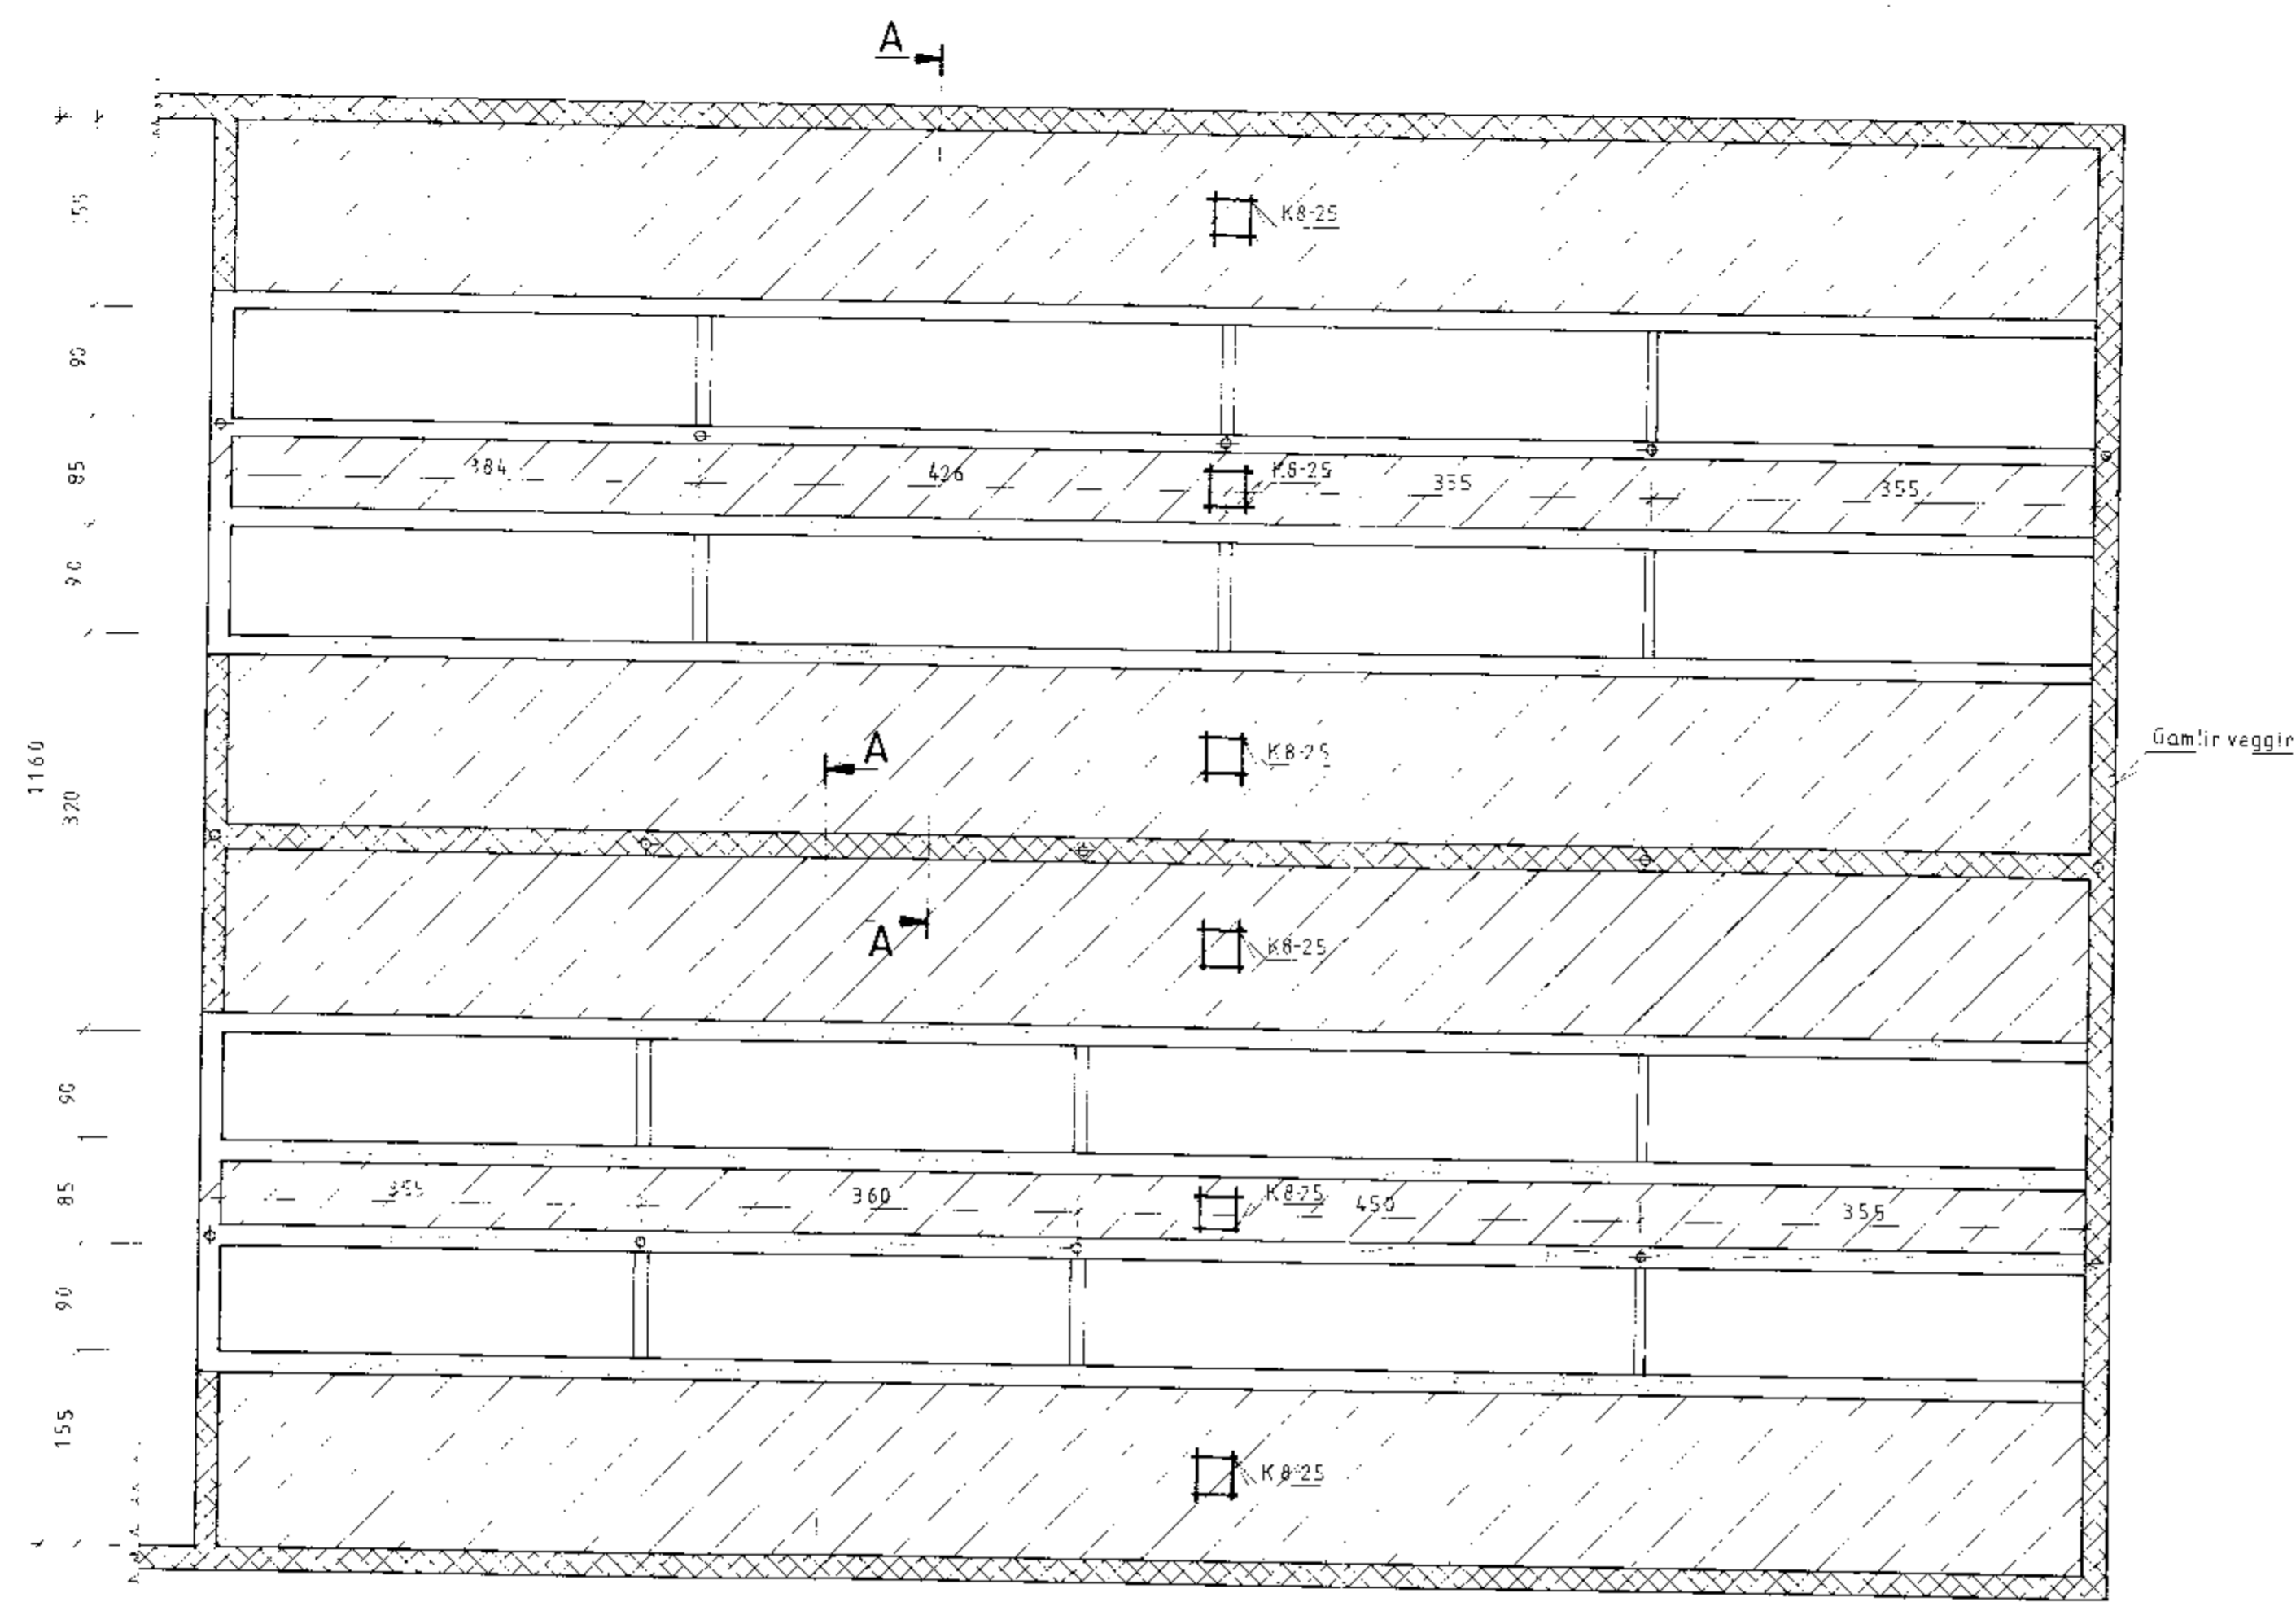

A Grunnmynd
 M = 1:50

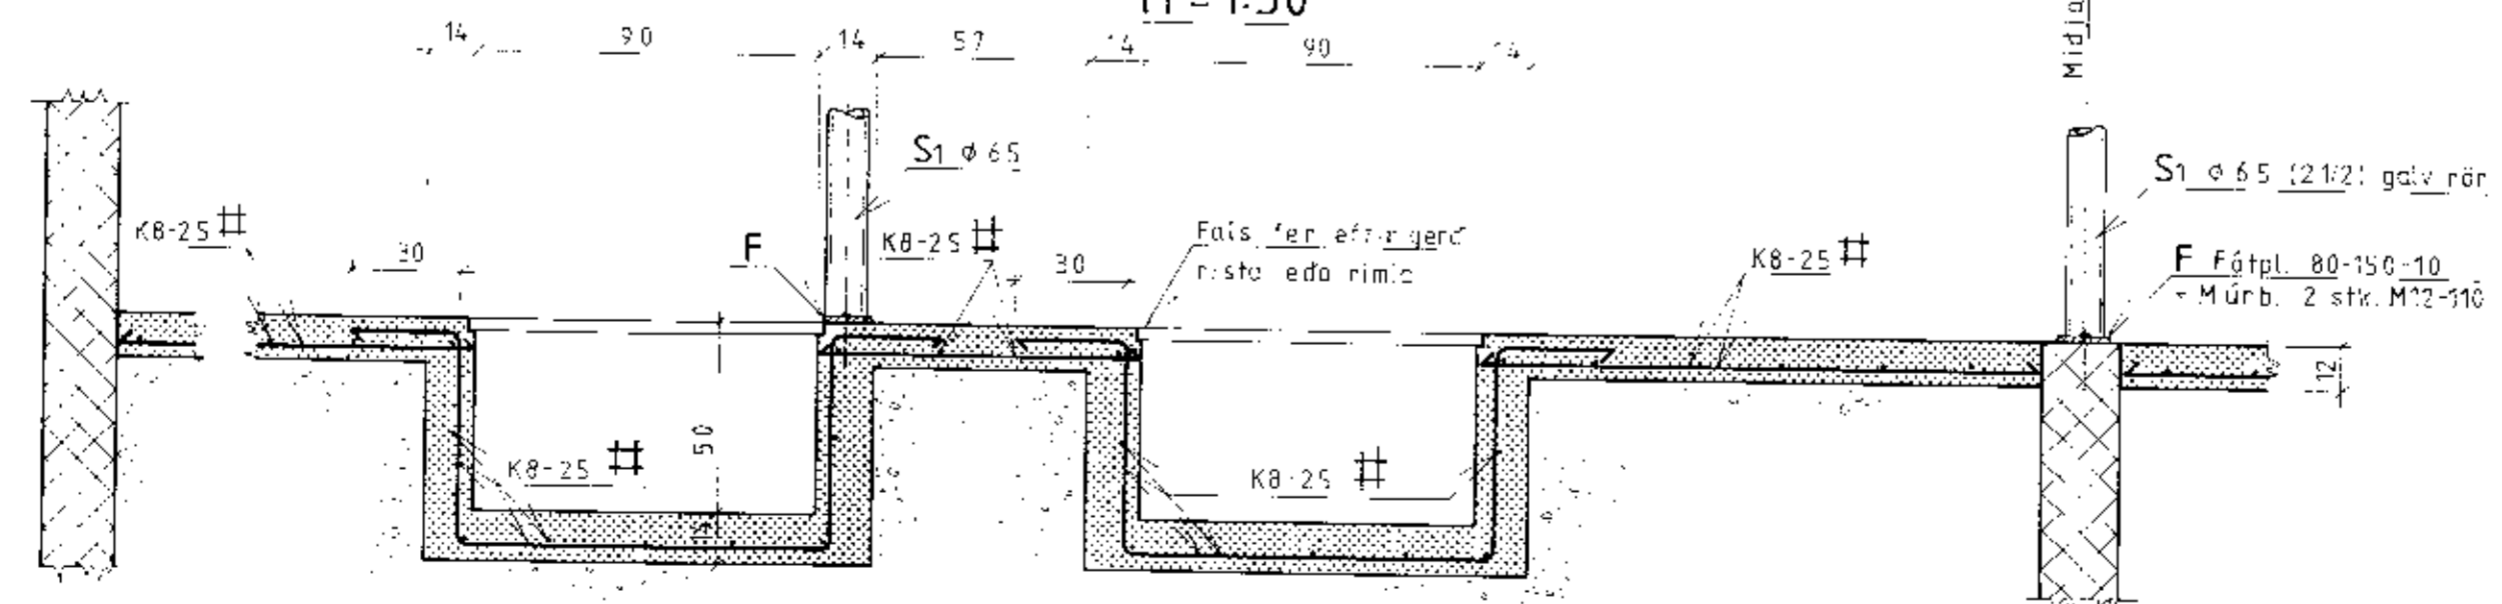

Snid A-A
 M = 1:20

BYGGINGARJÓNUSTA BÆNDASAMTAKA ÍSLANDS
 BÆNDAHÖLLINNI, 127 REYKJAVÍK, S: 563 0300
 Slettaból, skeiðahreppi, Árni.
 Hlöðu breytt í svínchús.
 Grunnmynd ofl. *Sig. Sigurdsson*

TEIKNING NR. 0404-40
 BLAÐ NR. 3 af 6
 MÆLIKVAFDI 1:20 1:50
 DAGSETNING 11/07/1995
 HANNAD S.S. TEIKNAD