


Fjös: snið 1:50

Sperrur 2x6 ^{mm} 100
Langbönd 1 1/2 x 4" ^{mm} 70

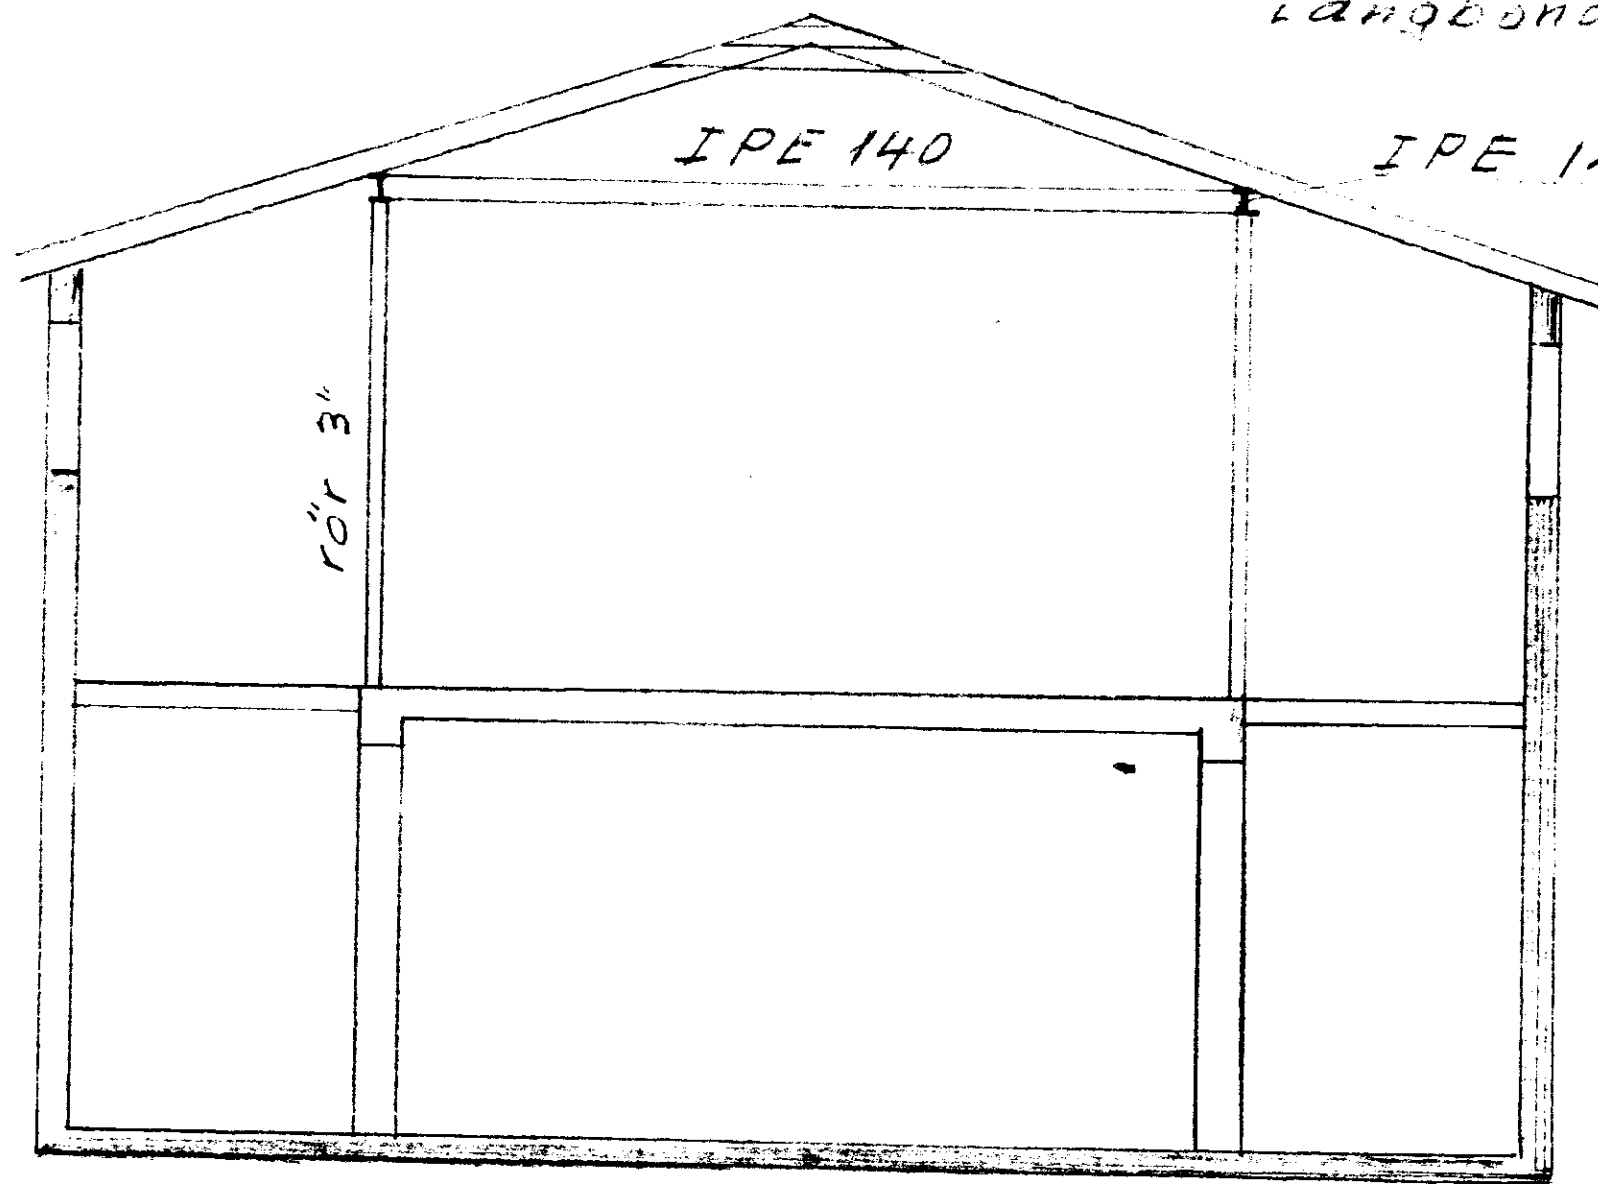

1974 Alex