


D

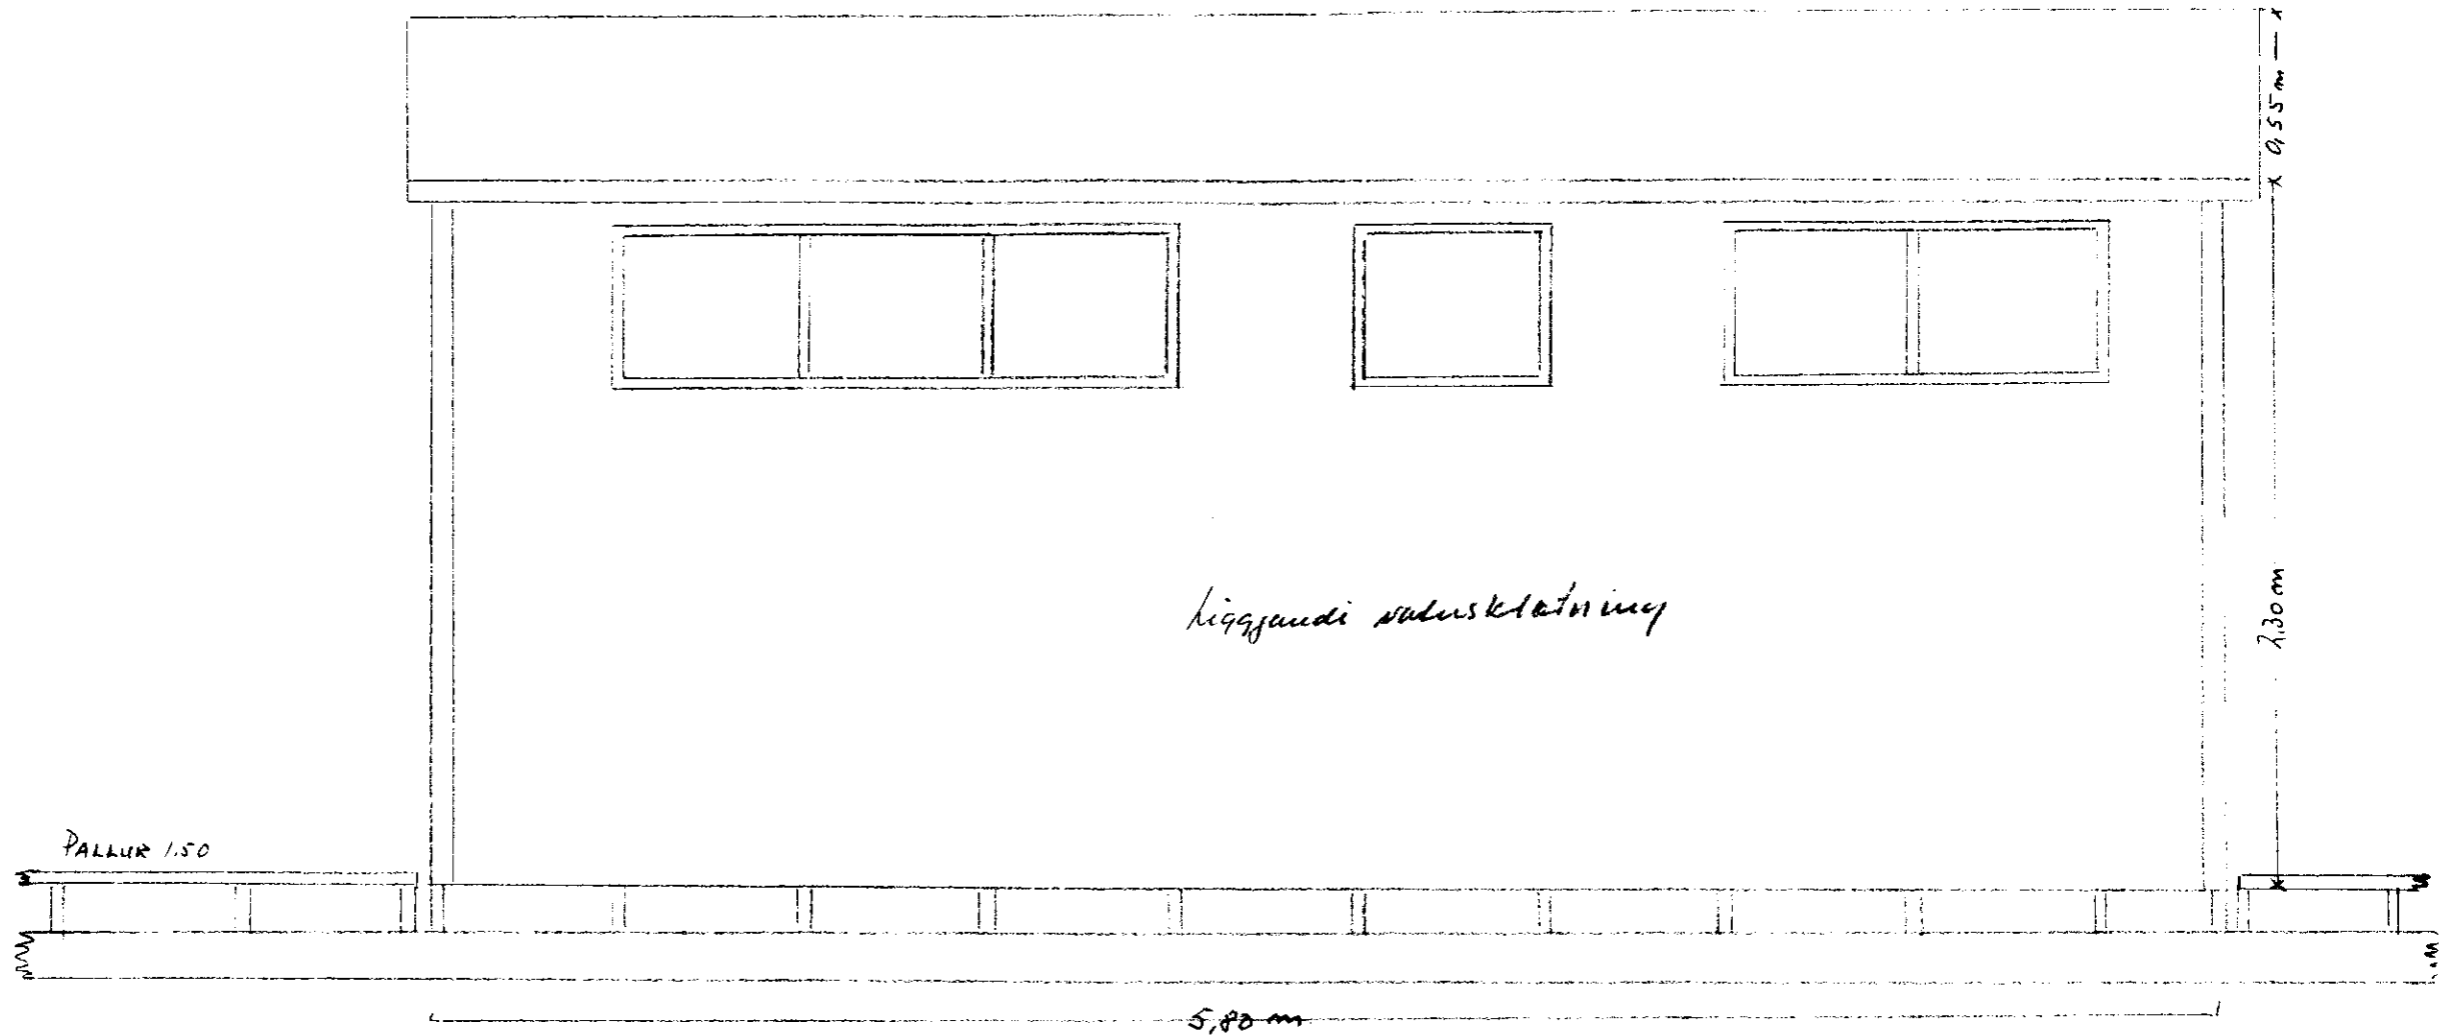

Liggjandi vaxuskotning

PALLUR 1.50

5.80 m

2.30 m

2.95 m

ve this
Stærri gerit.
1:2000

Skógrækt ríkisins
Selfossi

11/5 93 *[Signature]*