



Varnslögn 1:50  
 Leiðslukerfi Pipuvíddir.

Drög 08.11.50  
 Benedikt

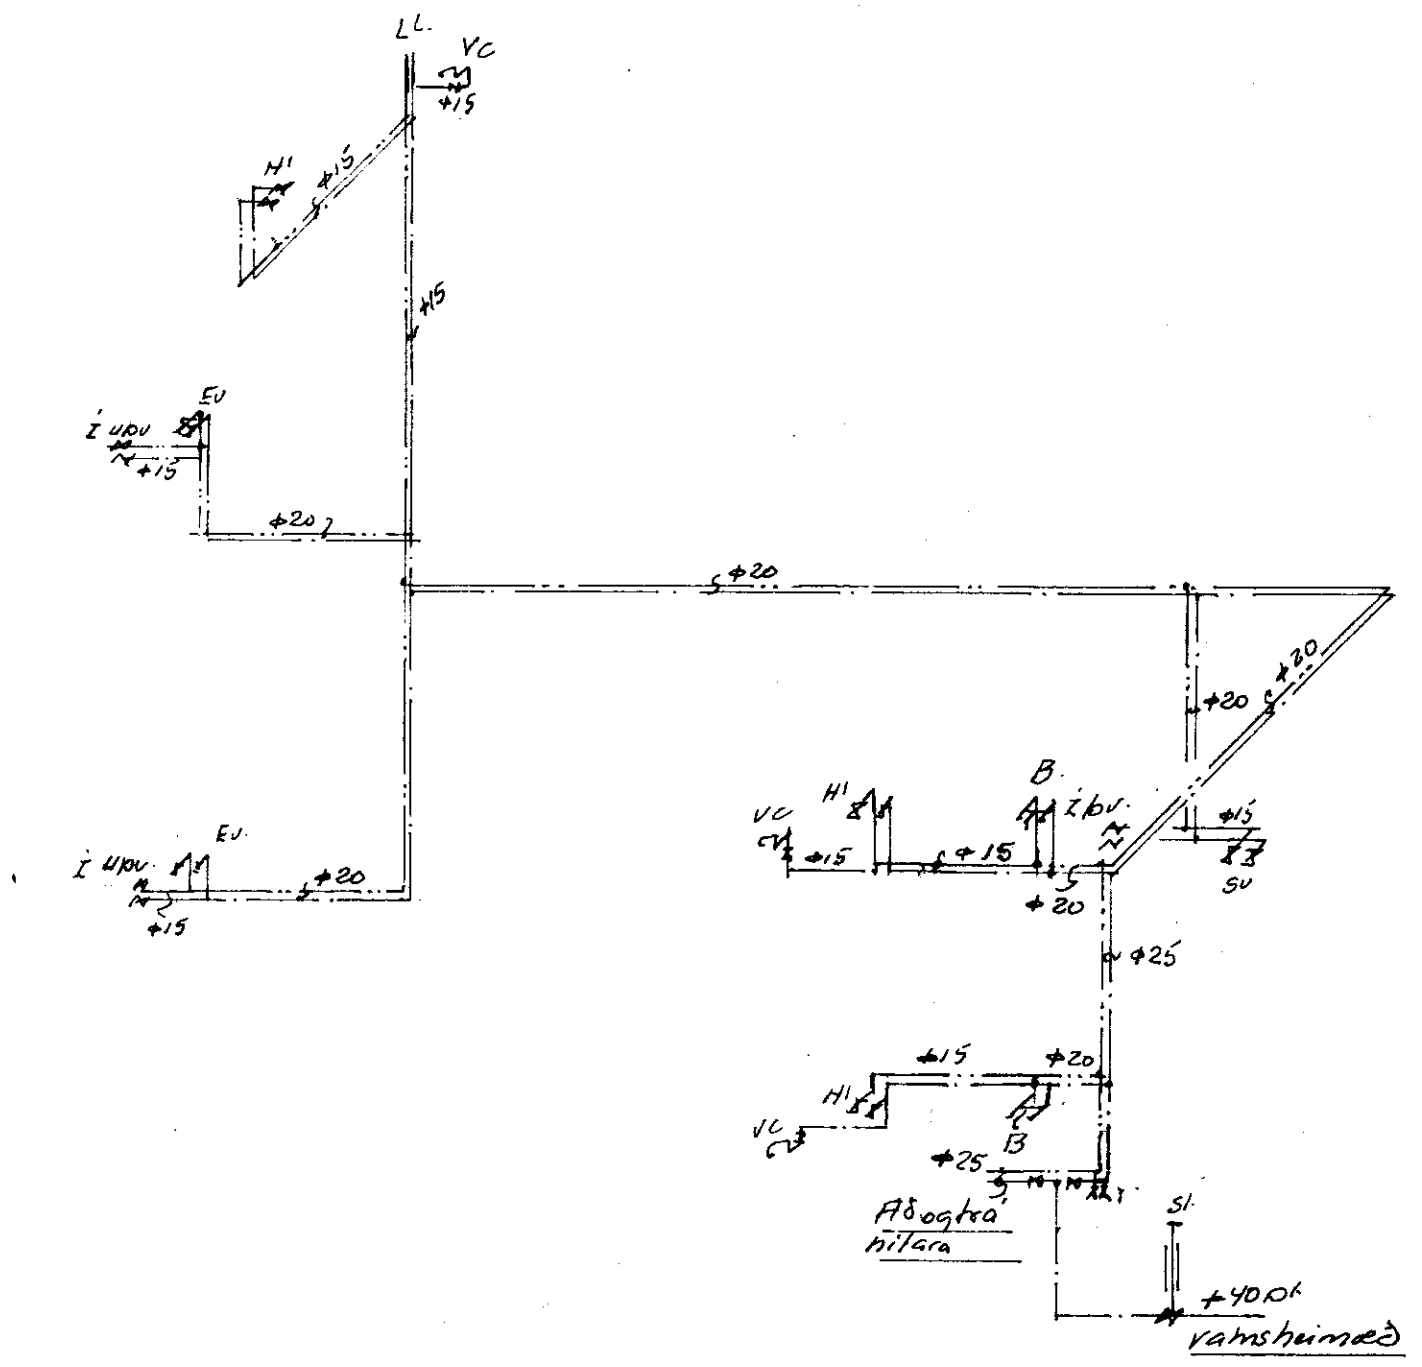

Fallrör 1:50

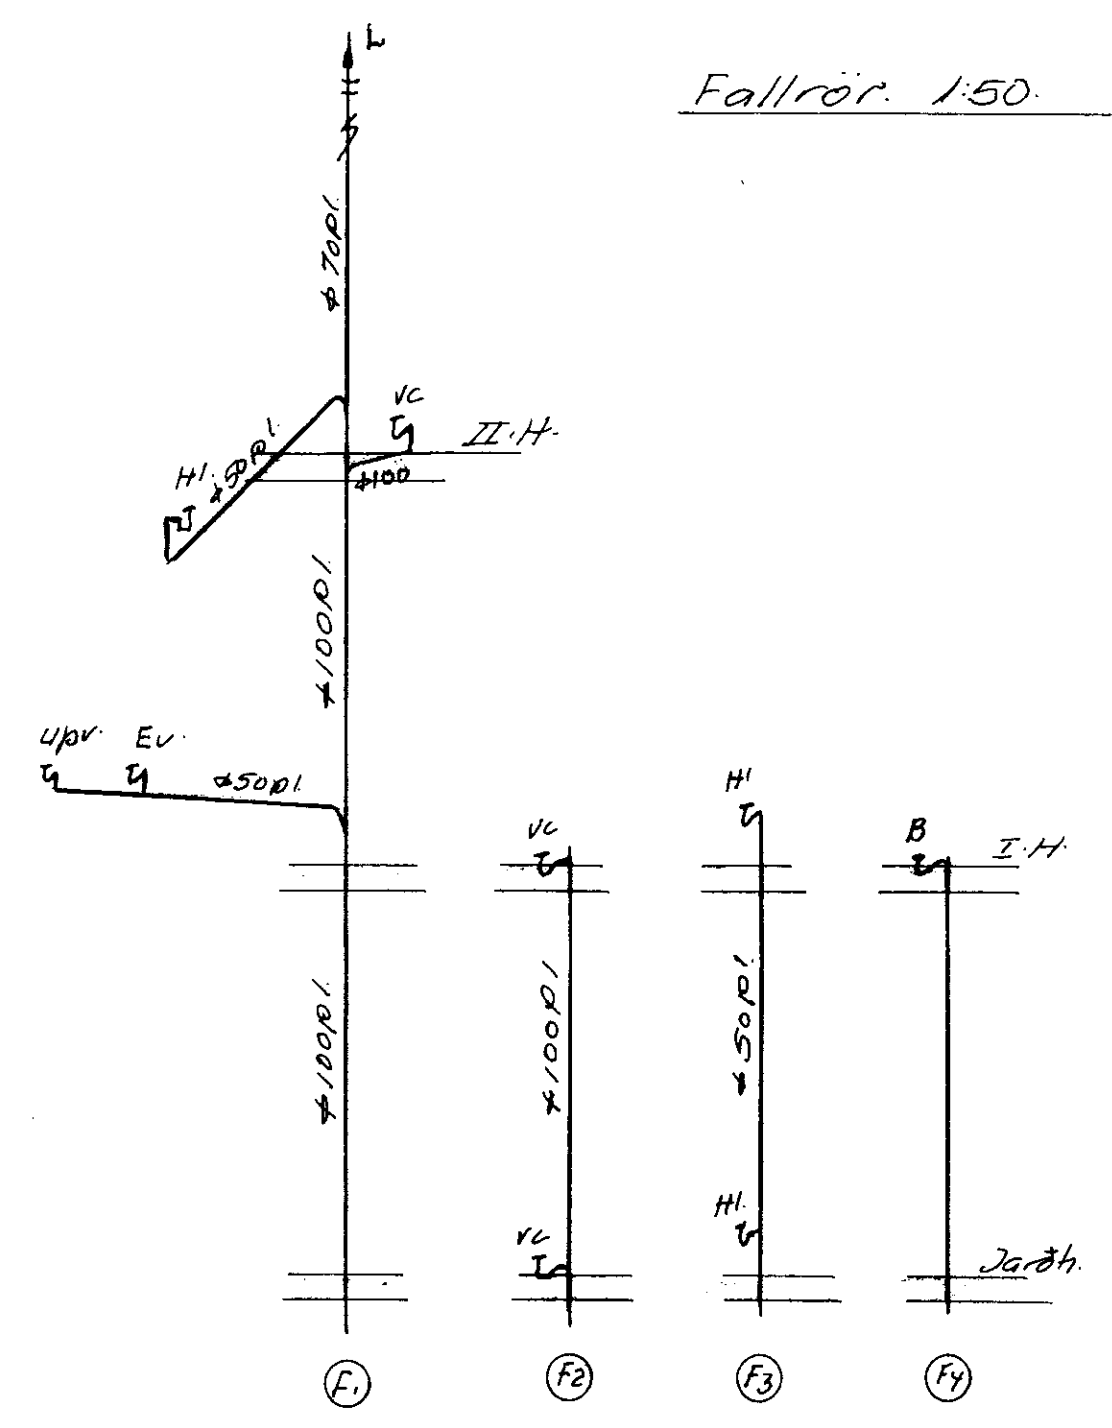

Benedikt B. Sigrússon		
veftr.		
Stakkholt, Grúpuhl. Finess.		
M.	1:50	Varns- og skoplagar
D	röð '80	Leiðslukerfi Pipuvíddir Fallrör.
Nr.	6 bl.	Bm. B. Sigrússon