
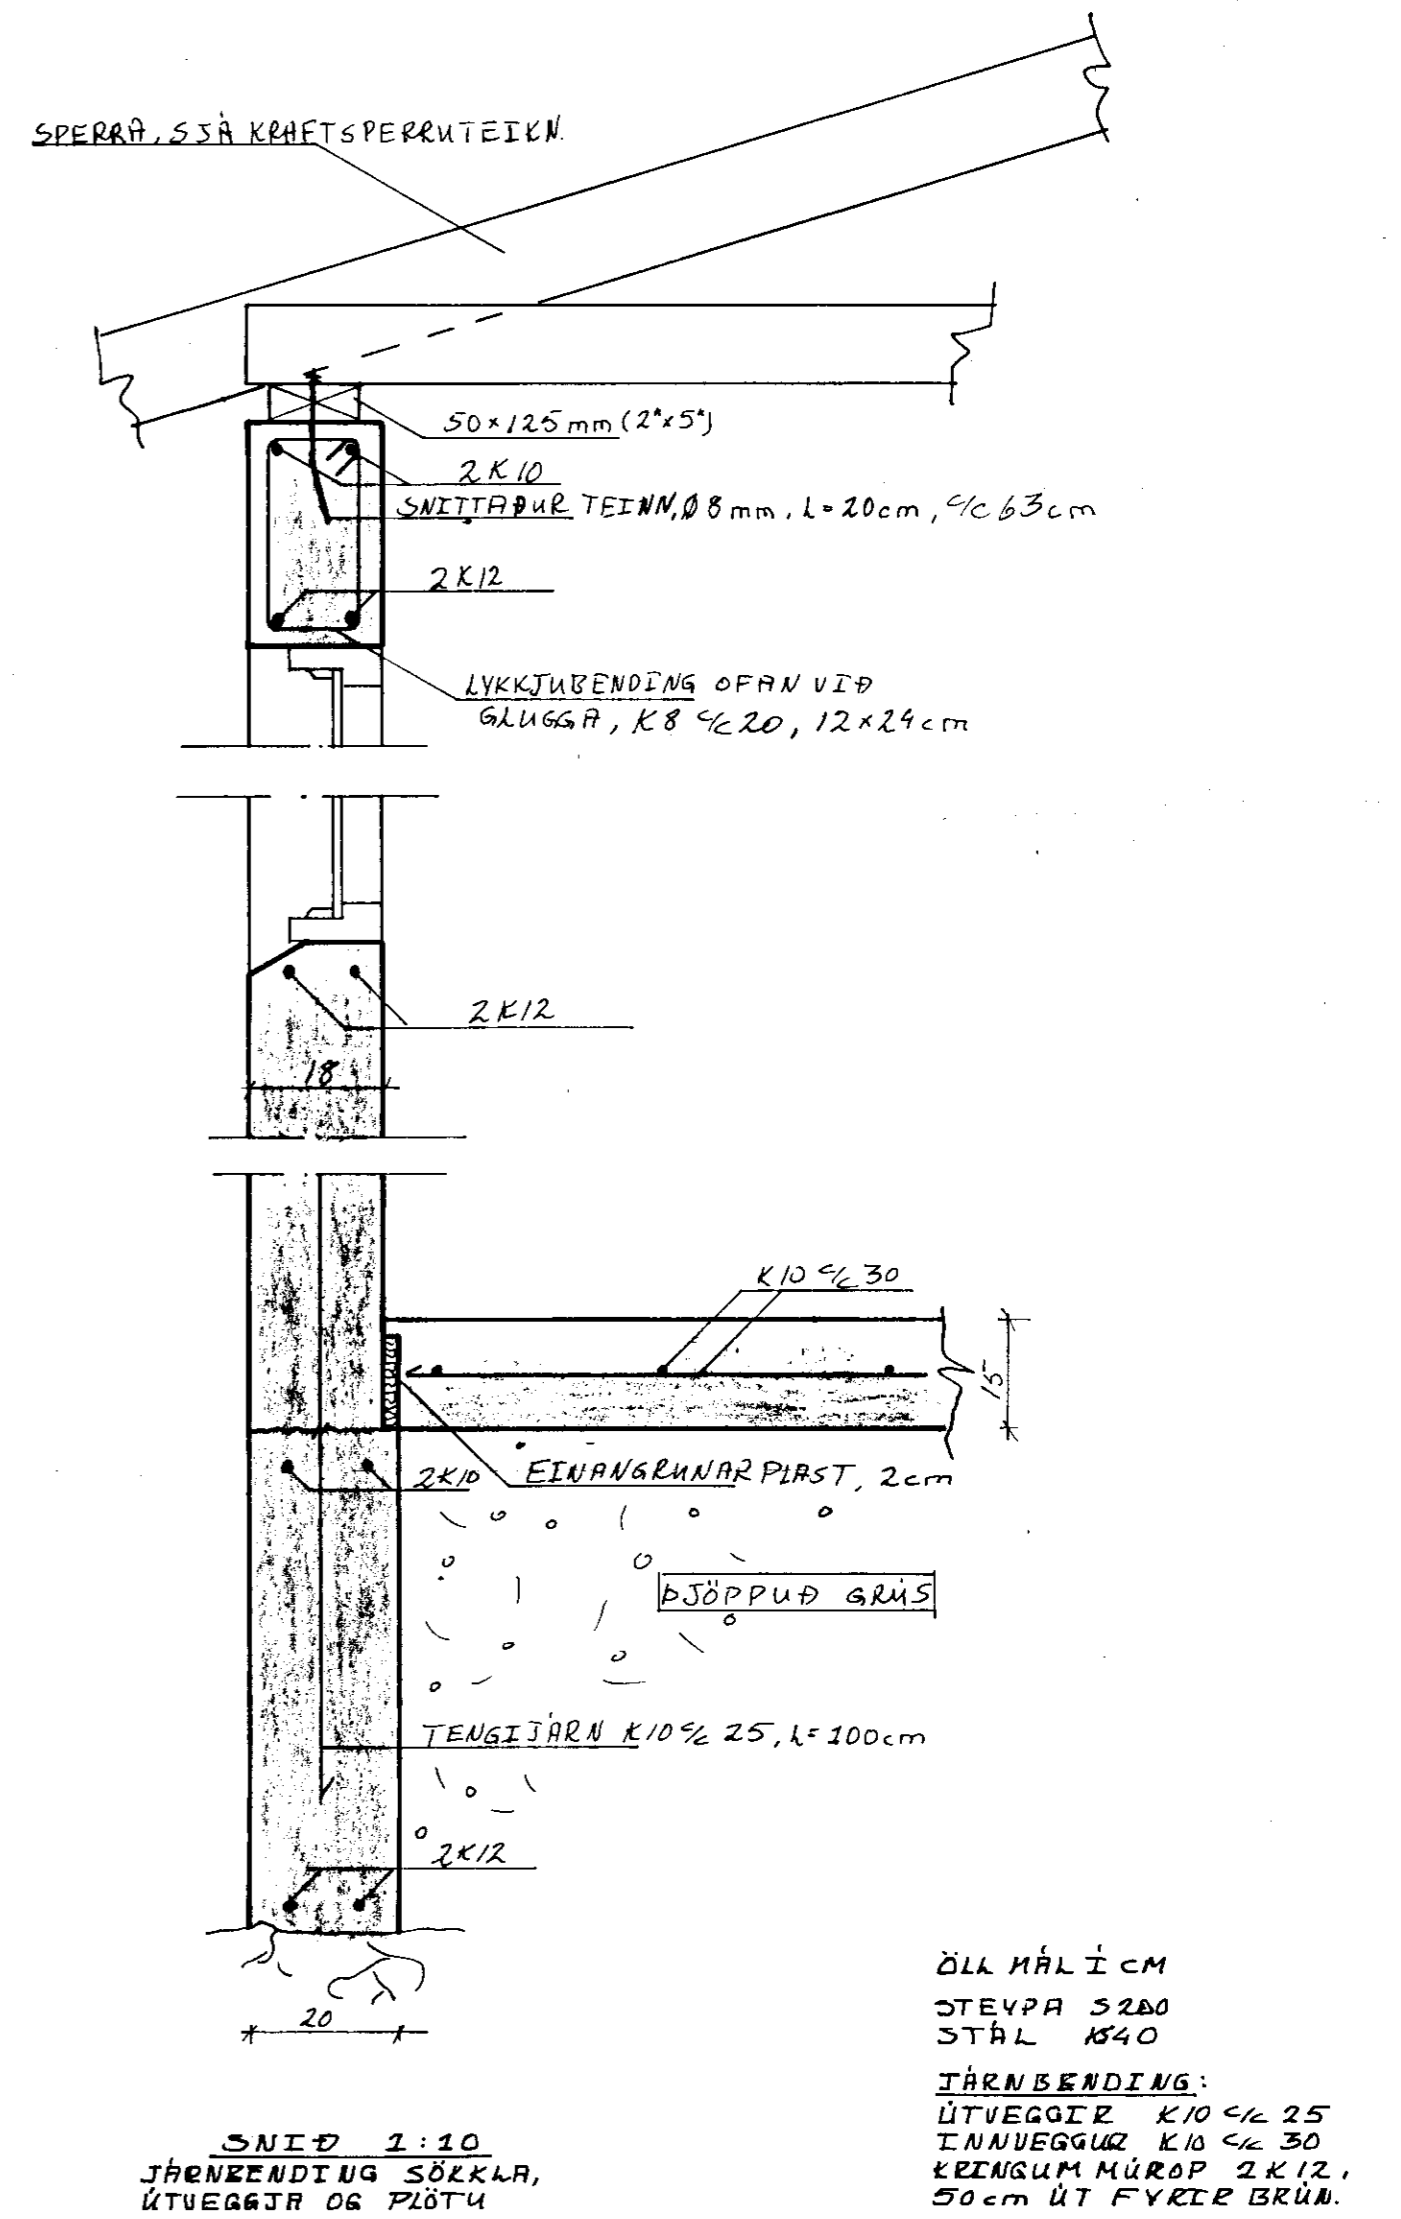


GRUNNMYND SÖKKLA OG JÄRNBEINDING PLÖTU. 1:50

SNID I ÚTVEGG OFAN VID STÖRÐ SAFLDYR. 1:10

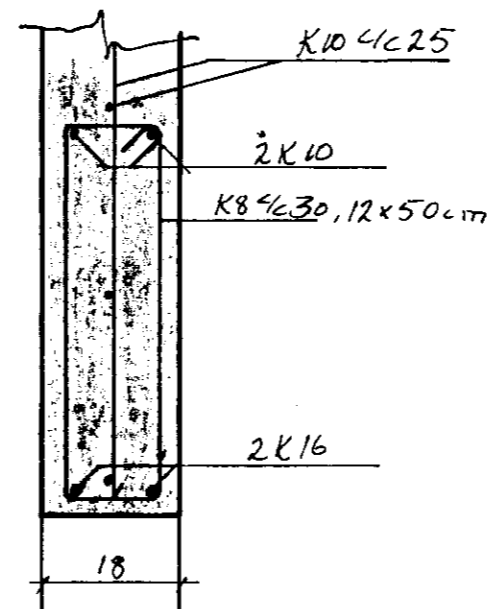

SNID 1:10
 JÄRNBEINDING SÖKKLA,
 ÚTVEGGJA OG PLÖTU

VÉLA- OG GRUNNETISGEVMSLA SKEIÐHÁHÖLTI II, SKEIÐUM, ÁRV.	
Mkv: 1:10 2:50	GRUNNMYND SÖKKLA JÄRNBEINDING VEGGJA OG PLÖTU
H: <i>Fredrika Sæfjörð</i> T: F.S.	
No. 3002 Dag. Ág. 1984	