


Dyrasúla 1:20

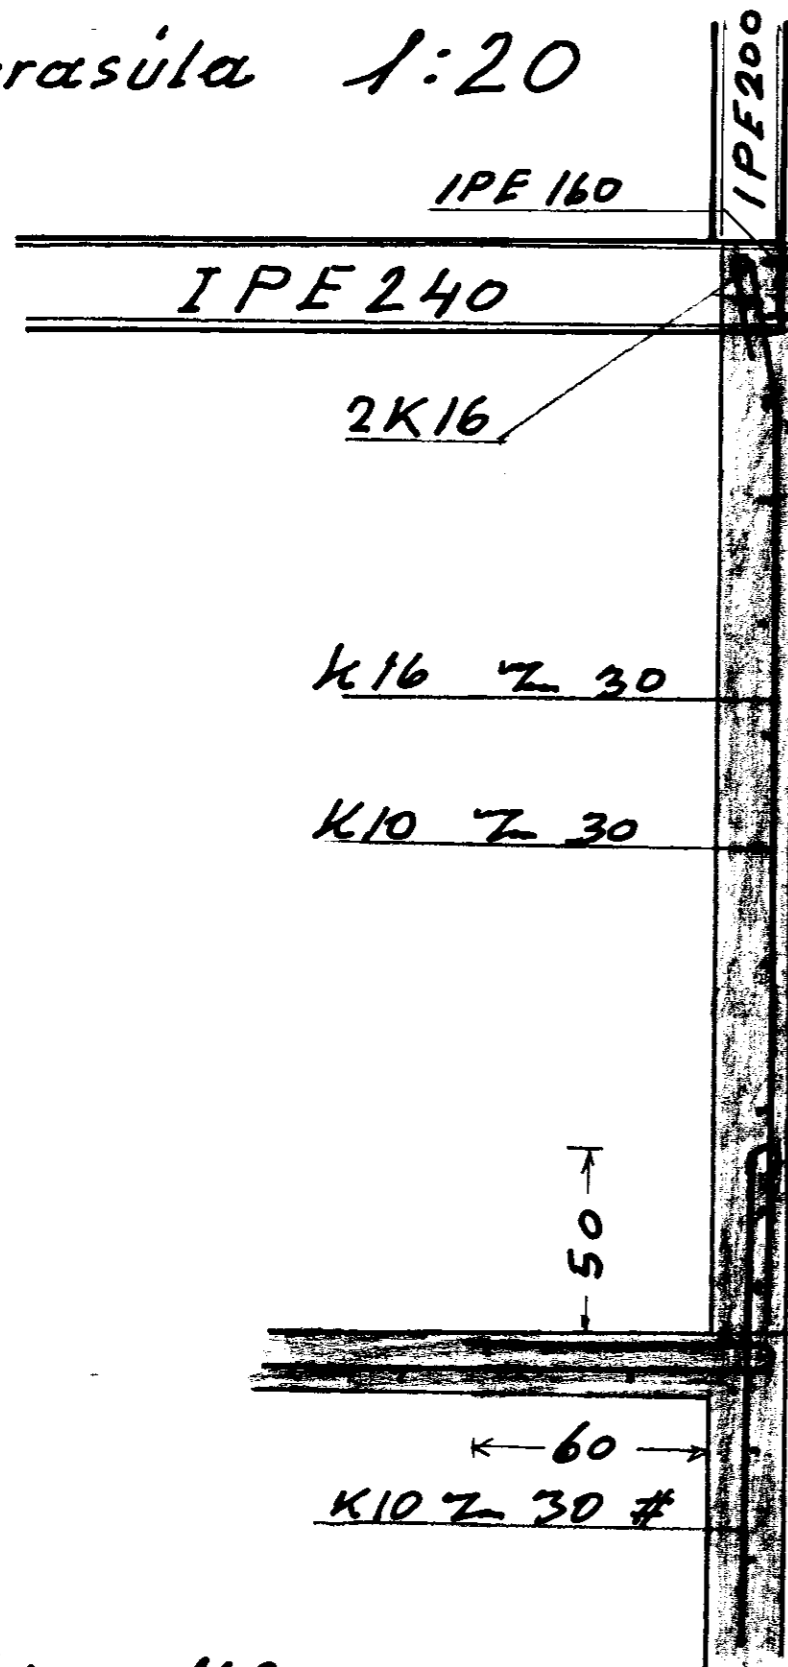


Dyrasúla 160 x 20

Löðr. 6 K16

Lár. K10 Z 30



Snif i gafl alm.
1:20

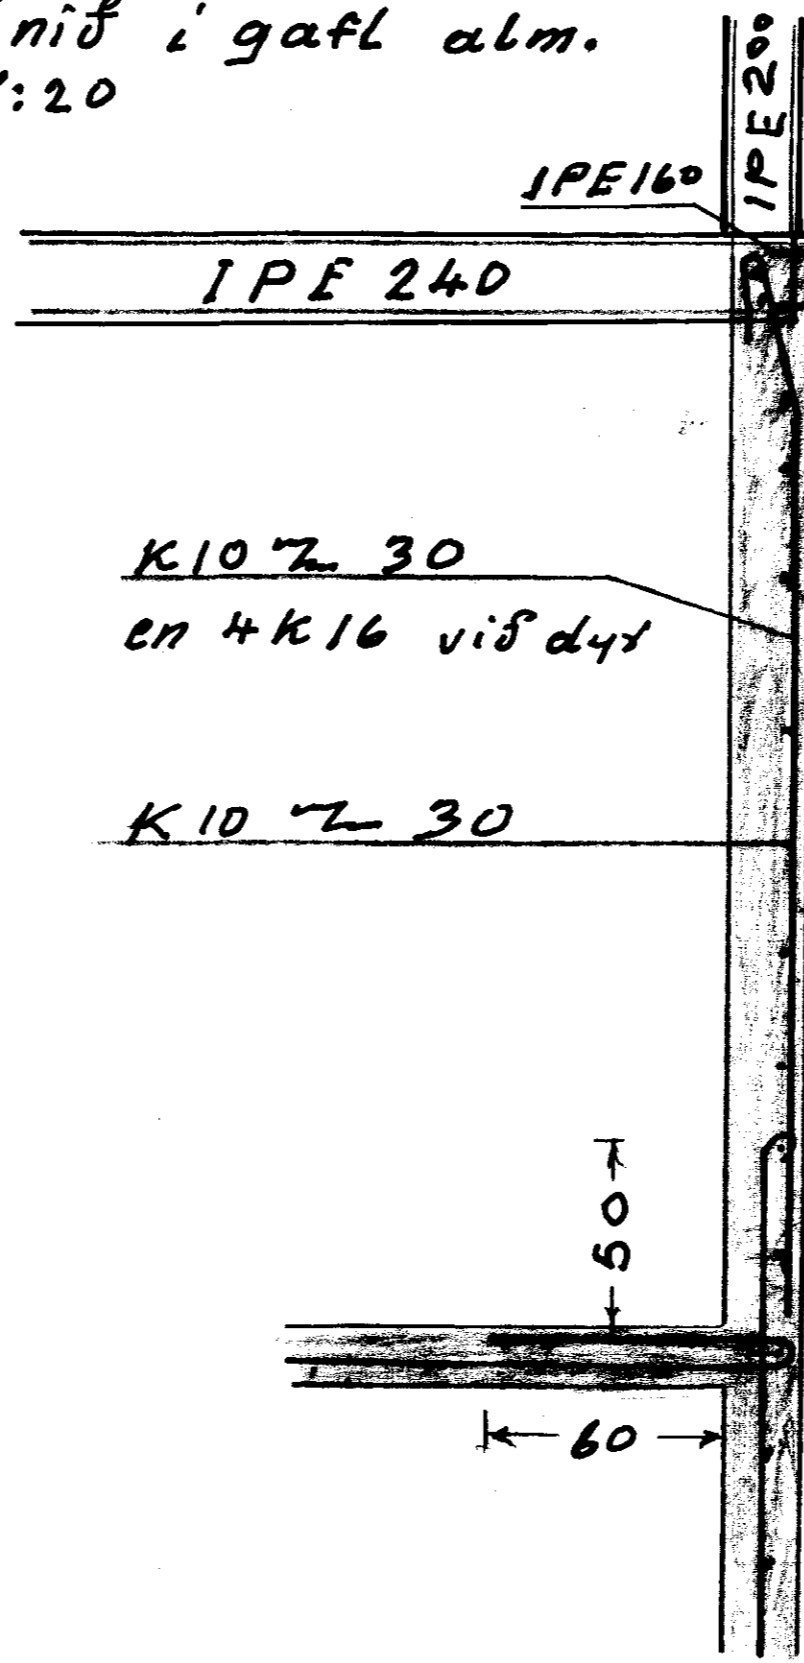

Sandlækjarkot
Fjarhús
B. blað
Haughús gafl 1:20

1978

Martinsen