


FASADE

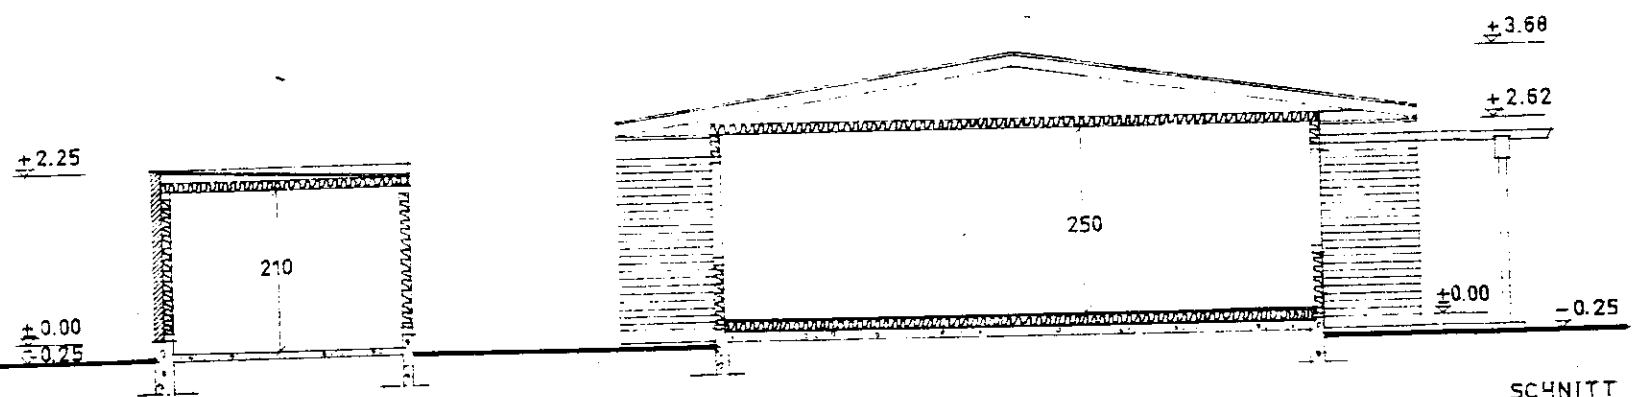

SCHNITT A-A

Simsbedir 1-5
Timbur

Y. Hafnir
 F.B. WIRKJABASTURU SIGURDAR THORODDSEN SA
[Signature]