
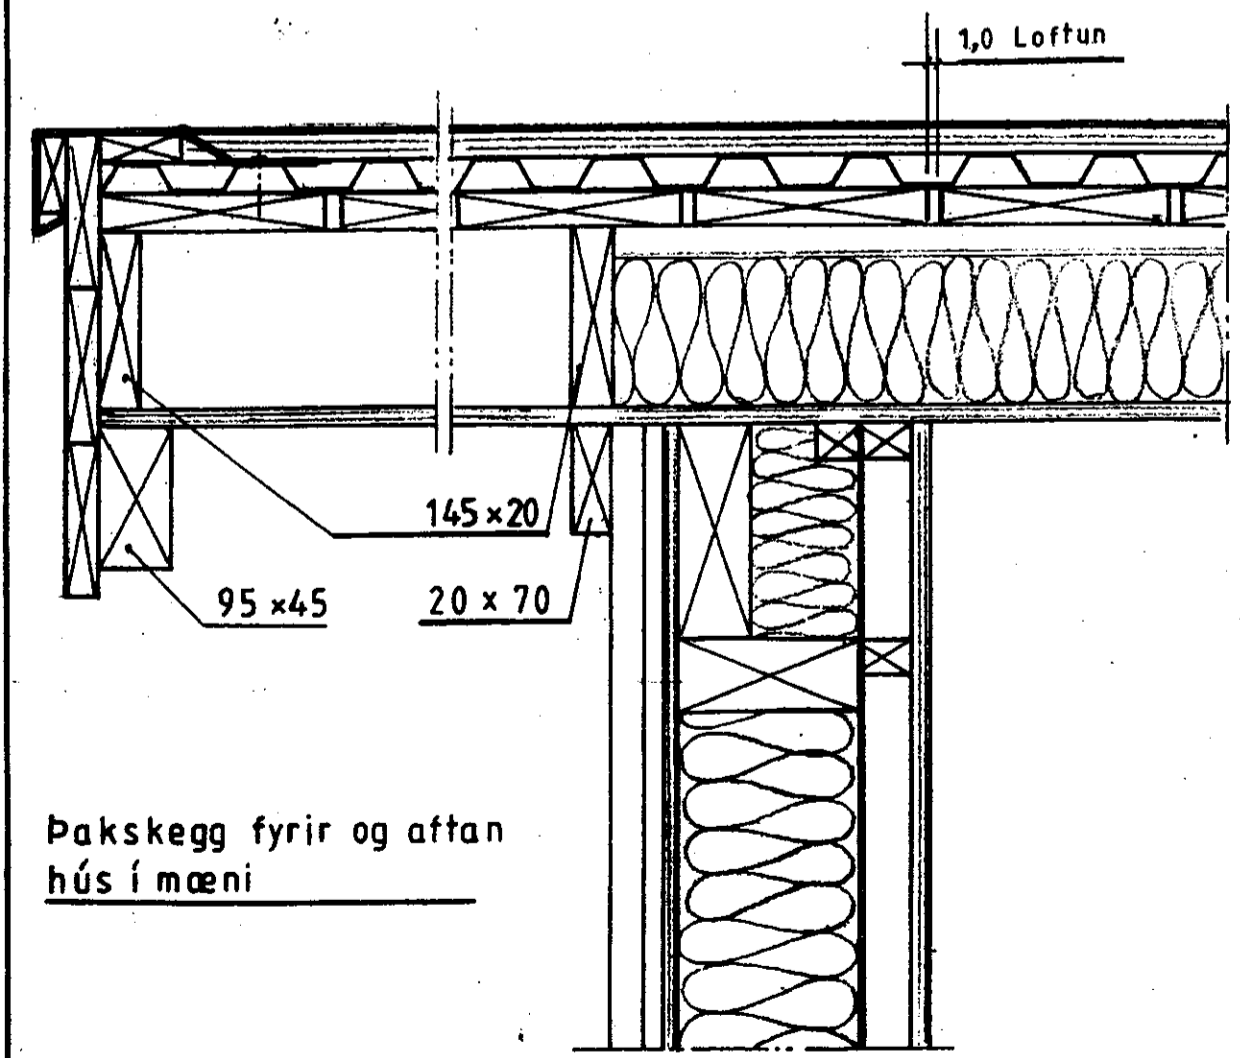


- Pakjárn
- Pakpappi 20 pam
- Klæðning 25x150
- Vindpappi
- Péttsteinull 100

- Plastdúkur 0,2
- Panelklæðning
- Sperra 145x45 c/c 60cm

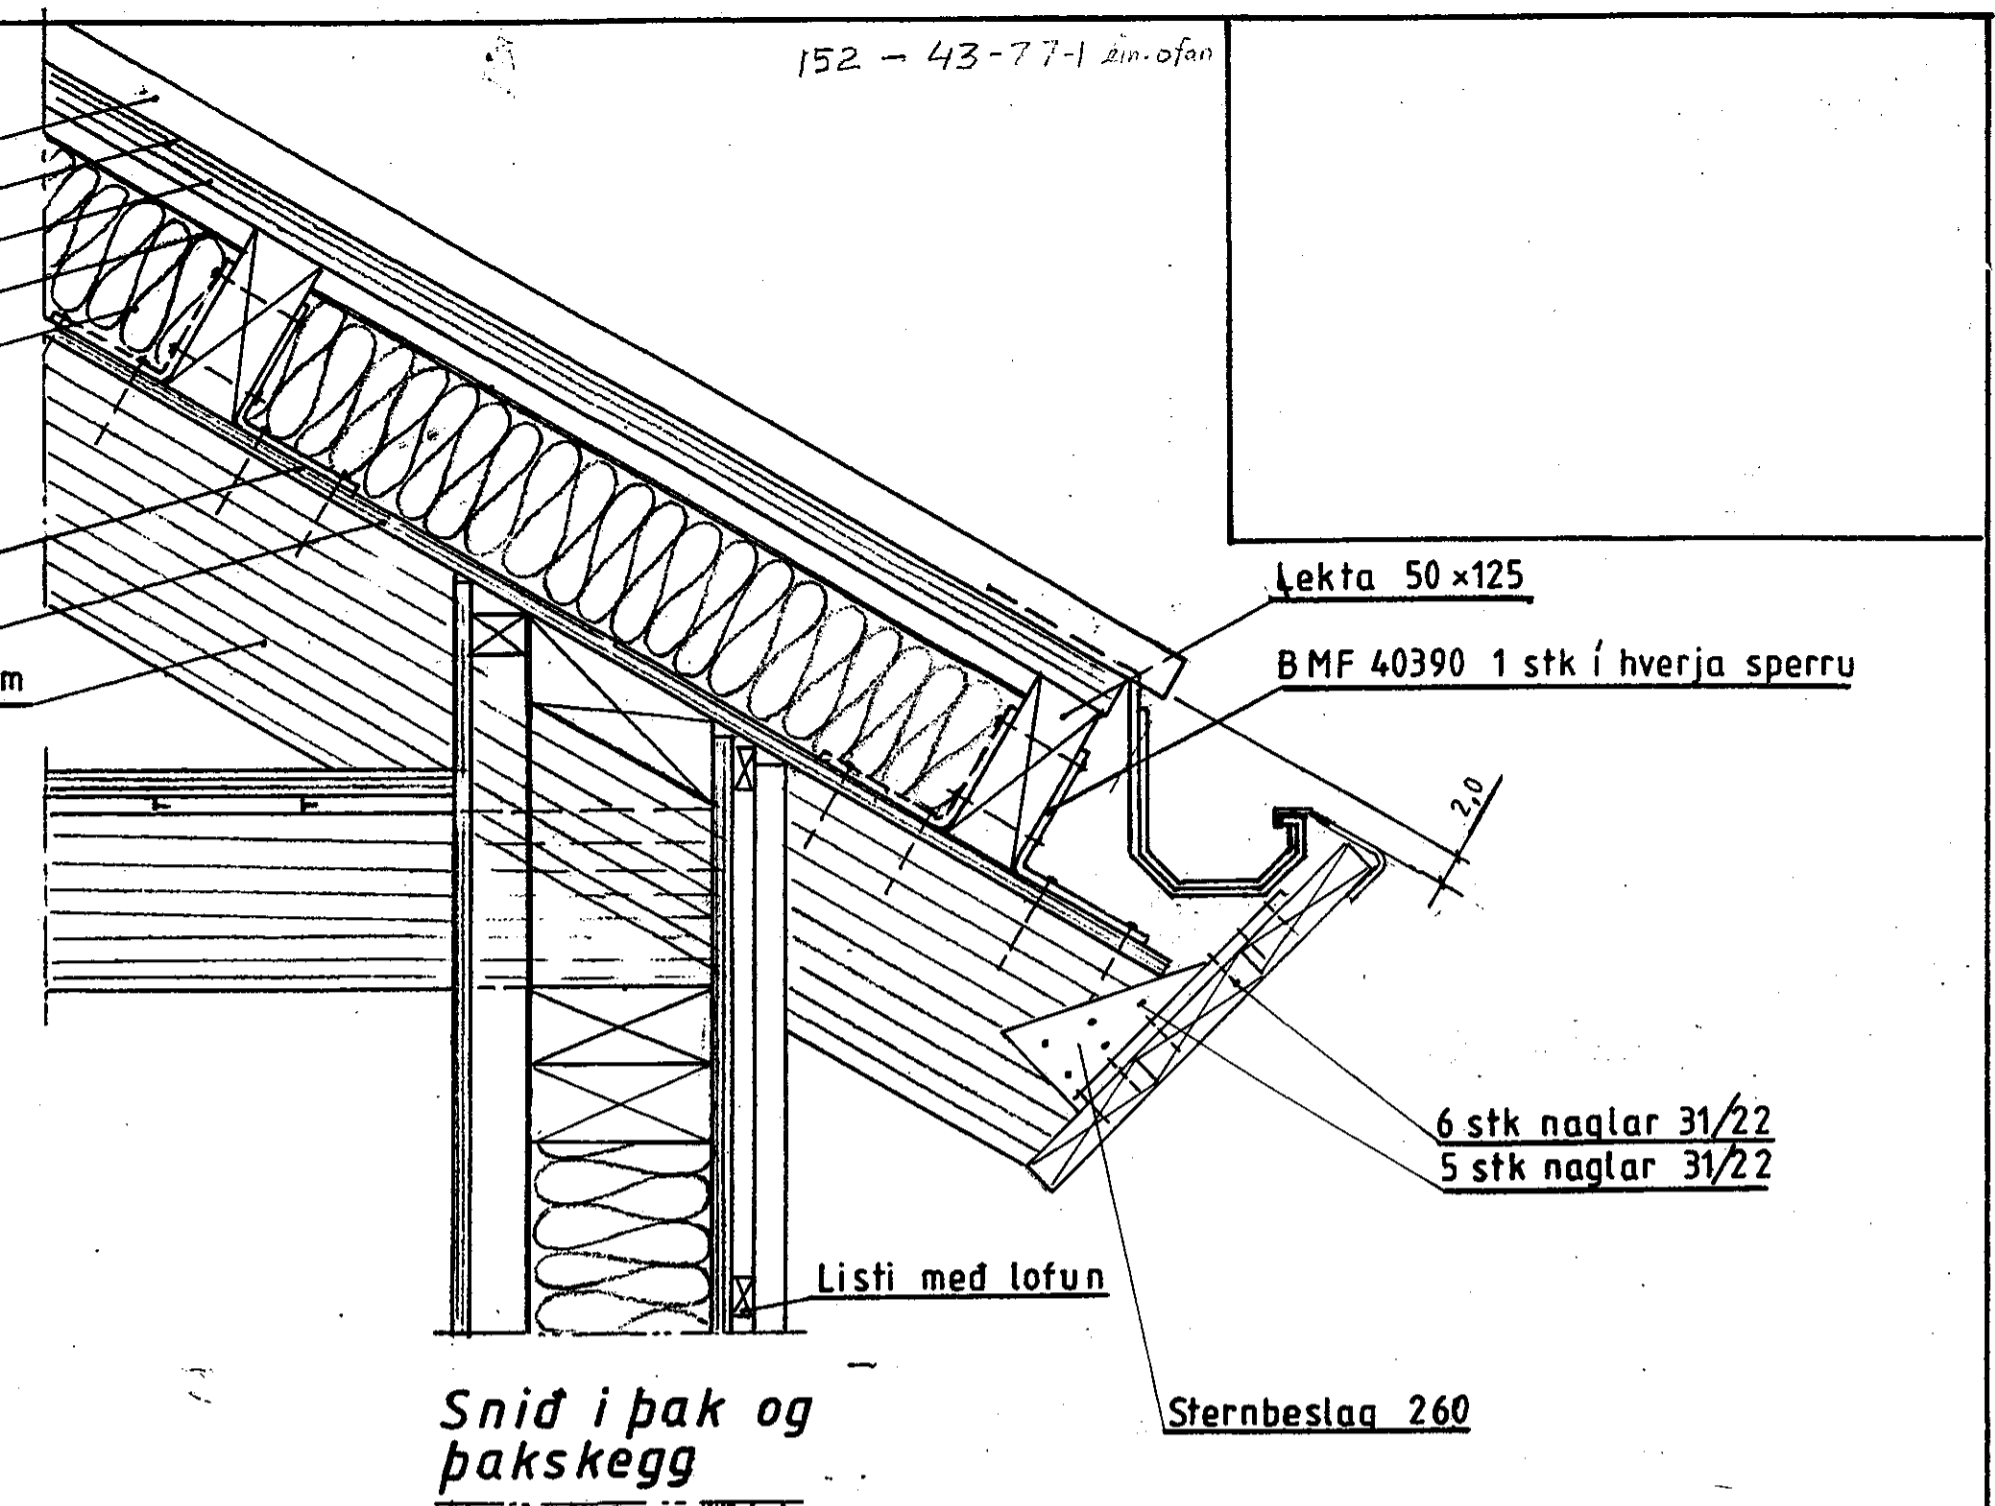

Mkv: 1:5	Sumarhús í landi Vorsabæjar, Skeiða og Gnúpverjahreppi, Árnessýslu. Lóð nr. 1 10,000m ²	TEIKNIVANGUR sími 568 1317
Dags: júní '06	Eigendur: Hreidar Sigtryggsson og Salóme Þórisdóttir 060956 3419 010956 3829	270733-2559
Nr. 152-13	SNÍÐMYNDIR Stödlud mynd, ekki í kvarða	201032-4829