


Samþykkt
 26 SEPT. 2006
Hilmar Ólafsson
 Byggingarfulltrúi uppsveita Árnessýslu



Björgunarop 110 x 45

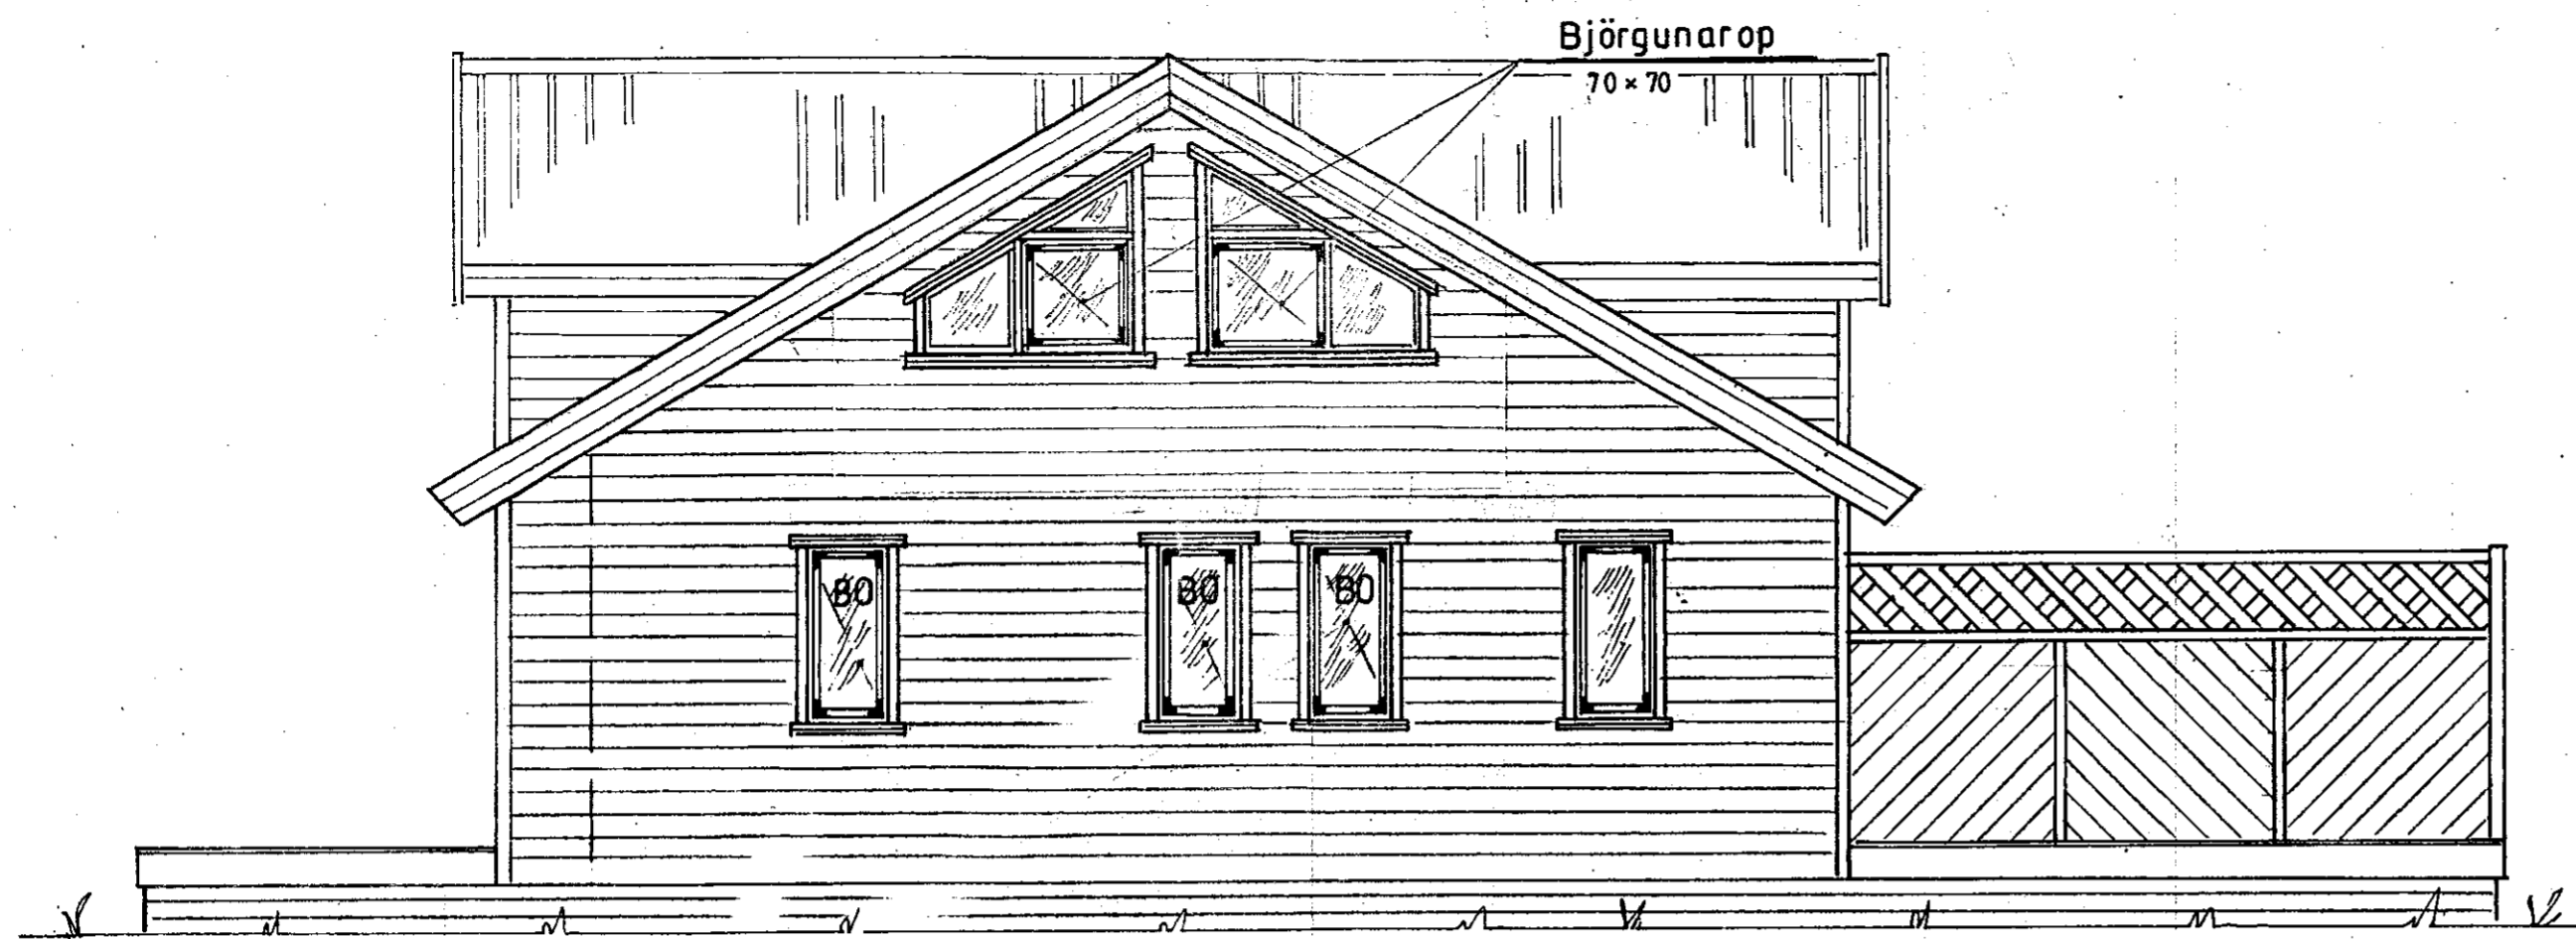

Breyting: kvistum bætt við apríl '09 *Hilmar*

Mkv.: 1:50	Sumarhús í landi Vorsabæjar I Skeiða og Gnúpverjahra	TEIKNIVANGUR
Dags: júní '06	Árnessýslu. Lóð nr. 2 stærð 0,5 ha	
	Eigendur: Arni Stefán Jónsson kt. 191251-3349	<i>Hilmar Ólafsson</i> 270733-2559
	Helga Ingibergsdóttir kt. 040953-2059	<i>Hilmar Ólafsson</i> 201032-4829
Nr. 152-02 A	Útlit	