




ASYND SUDURHLID
1:50

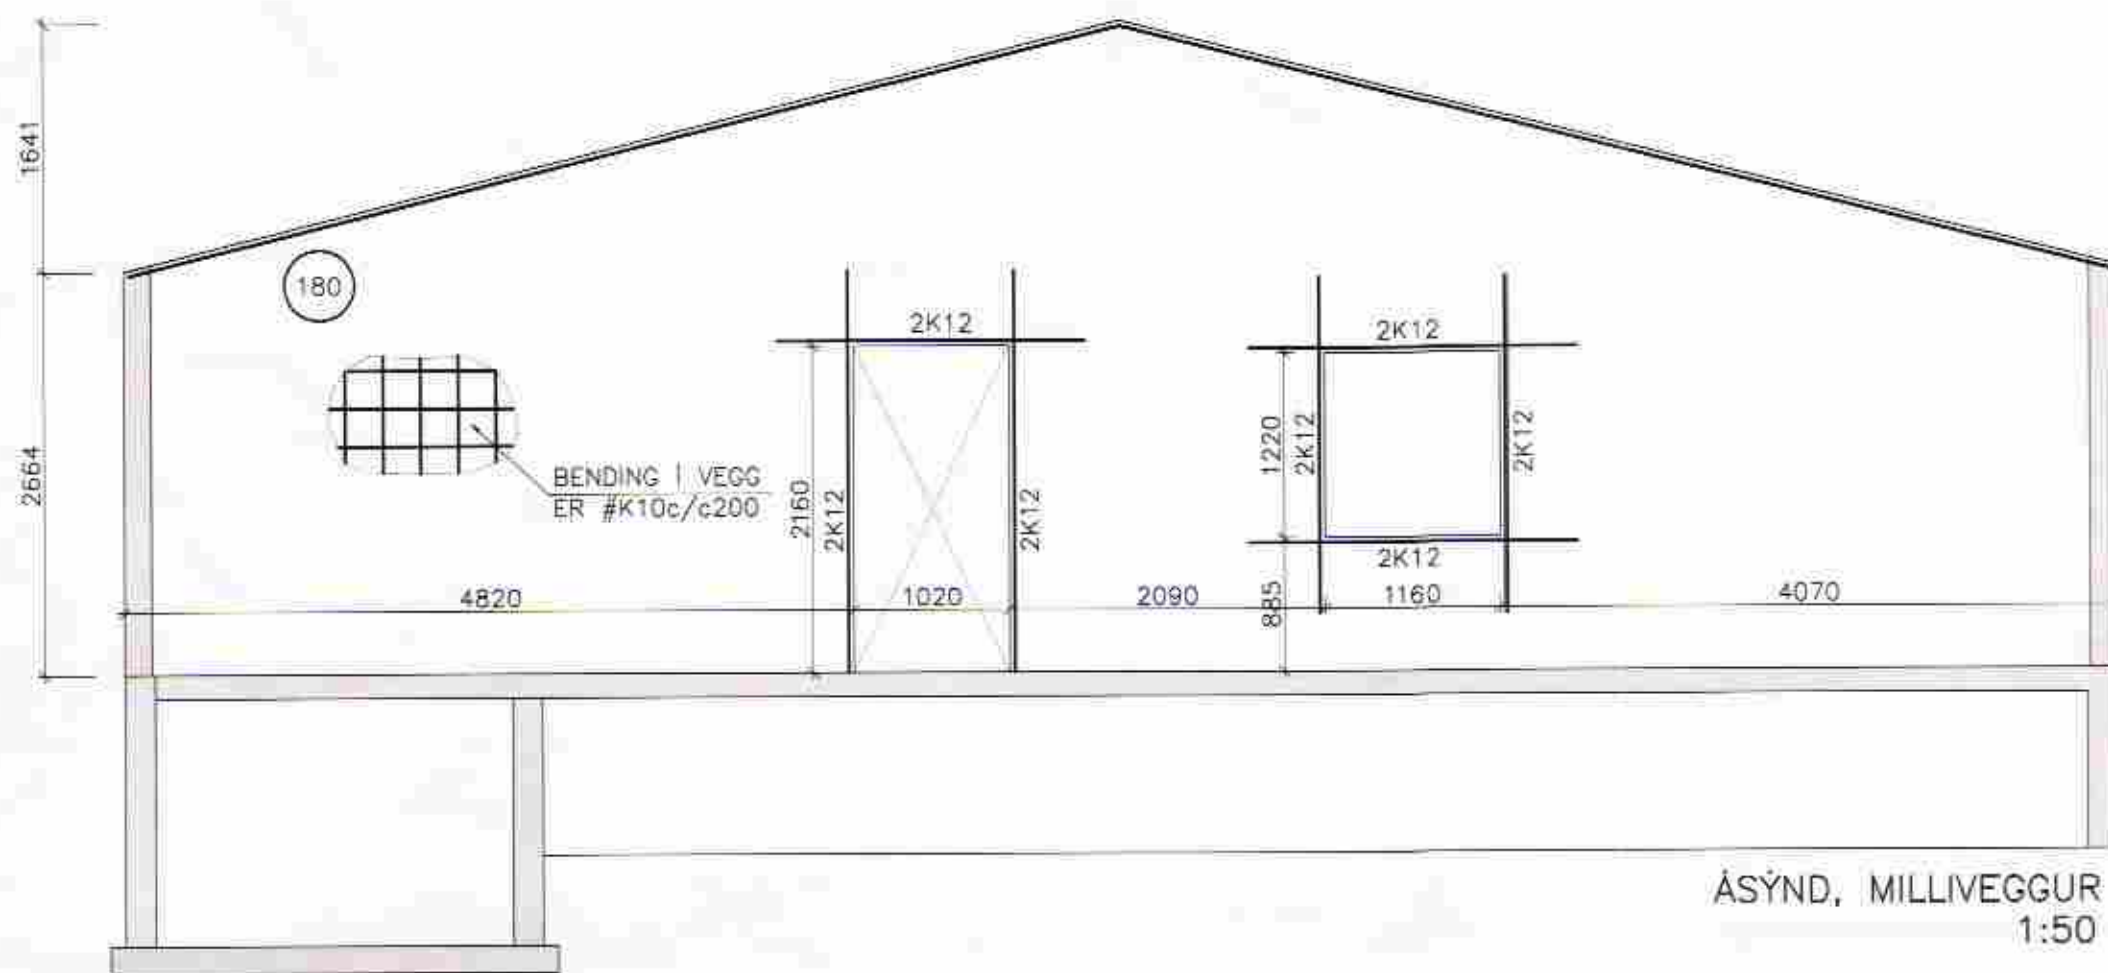

ASYND, MILLIVEGGUR
1:50

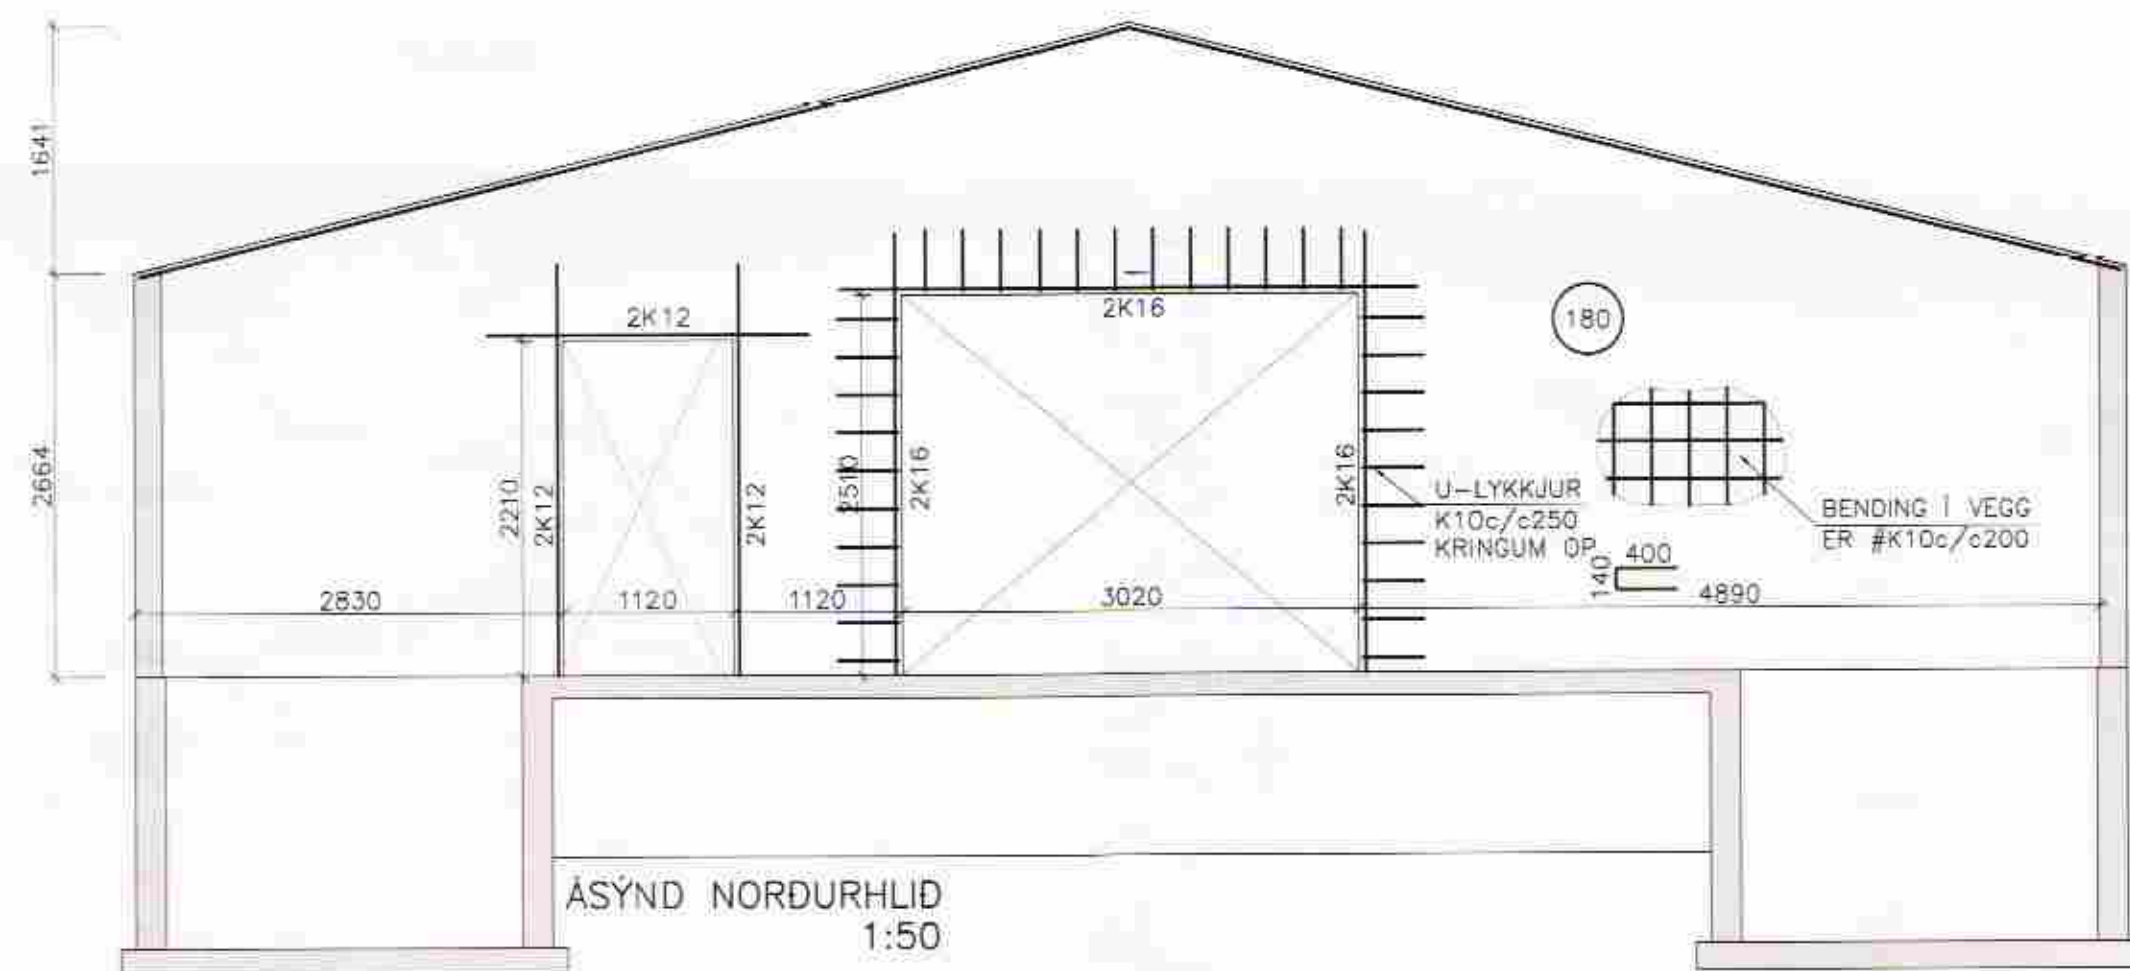

ASYND NORDURHLID
1:50

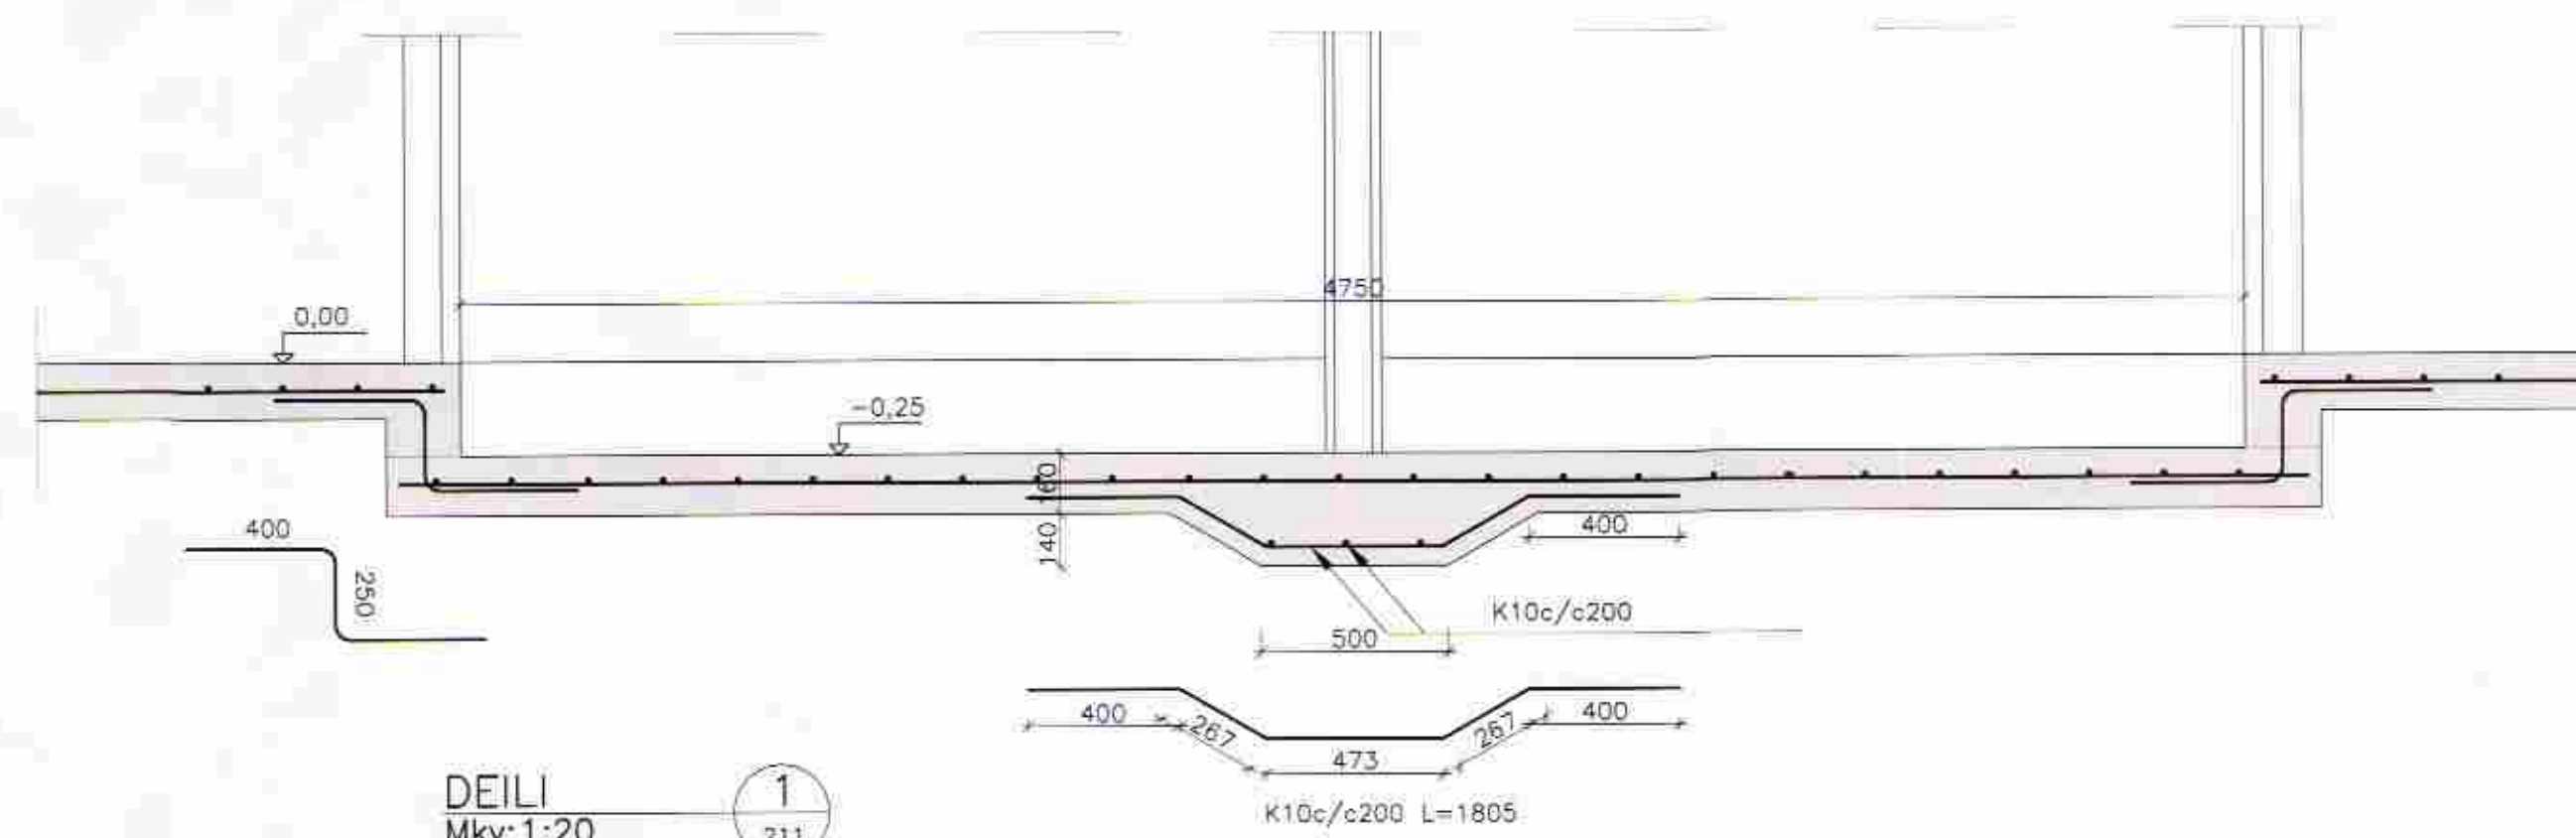

DEILI
Mkv: 1:20

1
211

BREYTINGAR 2008			
Brúnnr	Dags	Féll breytingar	Umriti
01	30.10.	BREYTINGAR Á PLOTU	EBB

VORSABER II, SKEIDA- OG GNÚP.

BURDARVIRKI

ASYNDIR VEGGJA 1:50

DEILI 1:20

Ábyrgð	Stað	Skilríki	Dag
GH	EBB	06344-20	04.09.08
Staðfr. d. d. d. d.	Staðfr. d. d. d. d.	Staðfr. d. d. d. d.	Staðfr. d. d. d. d.
		06344	213.1

Staðfr. d. d. d. d.

VERKFRÆÐISTOFA
SUÐURLANDS EHF

Laugavegur 5, 202 Selfos, Sími 497 1802, Fax 497 3814, hefi. verk@vefradistofa.is