




B1-115x346/317 Mkv 1:20  
Samtals 4 stk

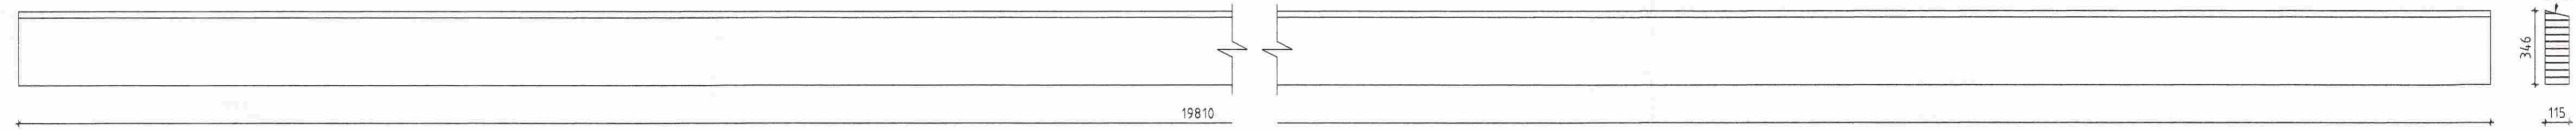


B2-115x333 Mkv 1:20  
Samtals 1 stk

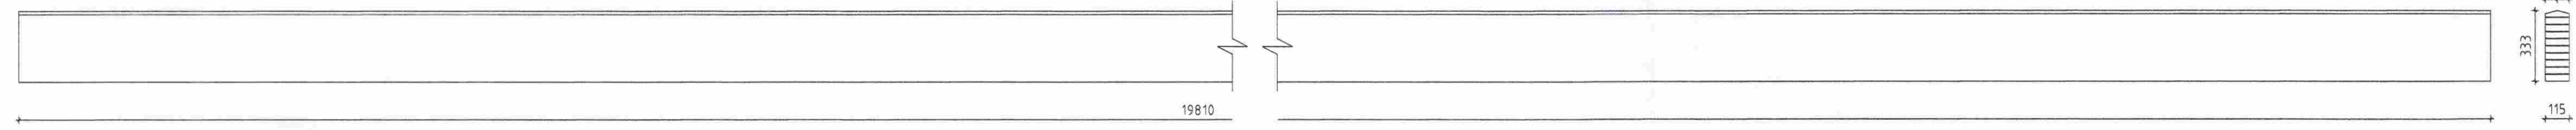


SB1-90x200 Mkv 1:20  
Samtals 2 stk

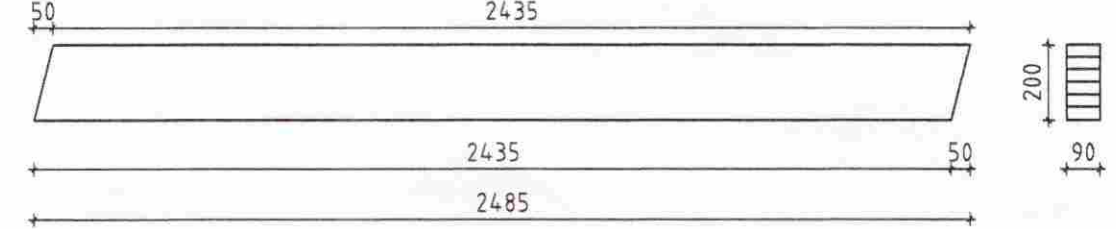


VB1-55x221/208 Mkv 1:20  
Samtals 8 stk

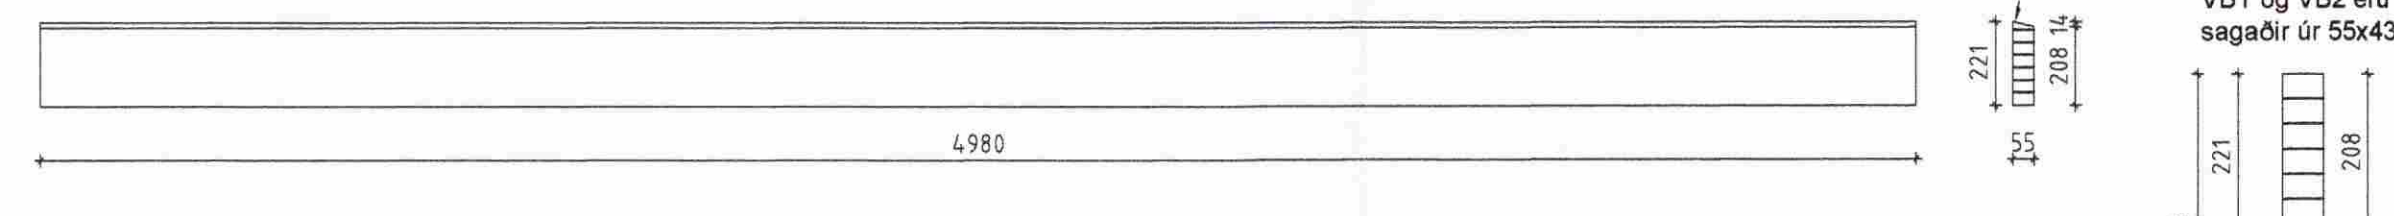


SB2-90x200 Mkv 1:20  
Samtals 2 stk

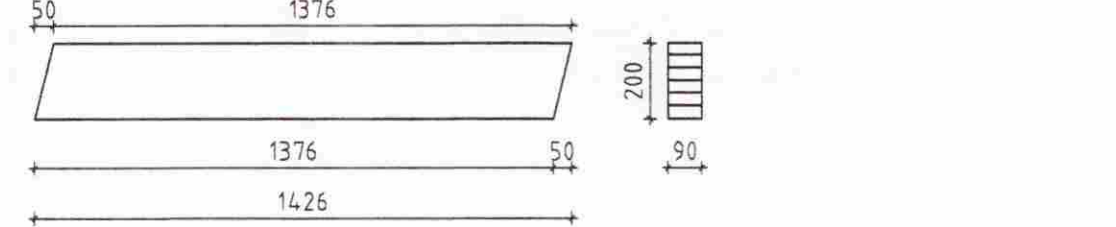


VB2-55x221/208 Mkv 1:20  
Samtals 2 stk

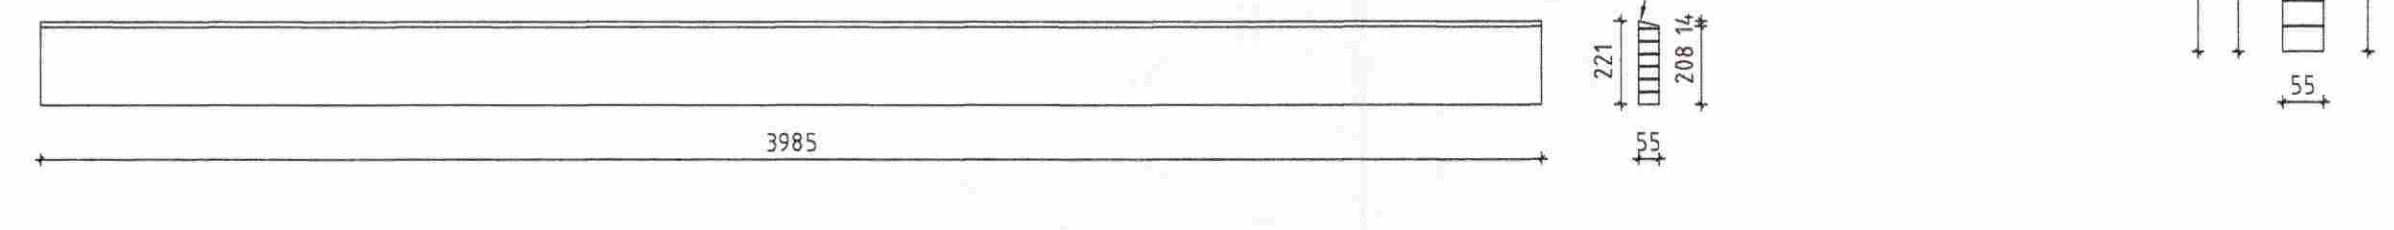


SB3-140x200 Mkv 1:20  
Samtals 6 stk

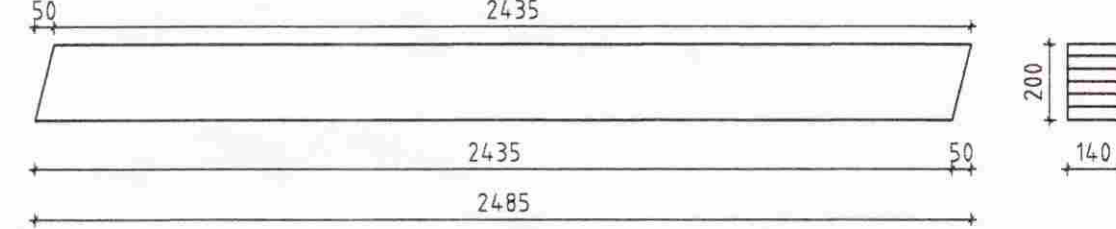


VB3-140x165/130 Mkv 1:20  
Samtals 8 stk

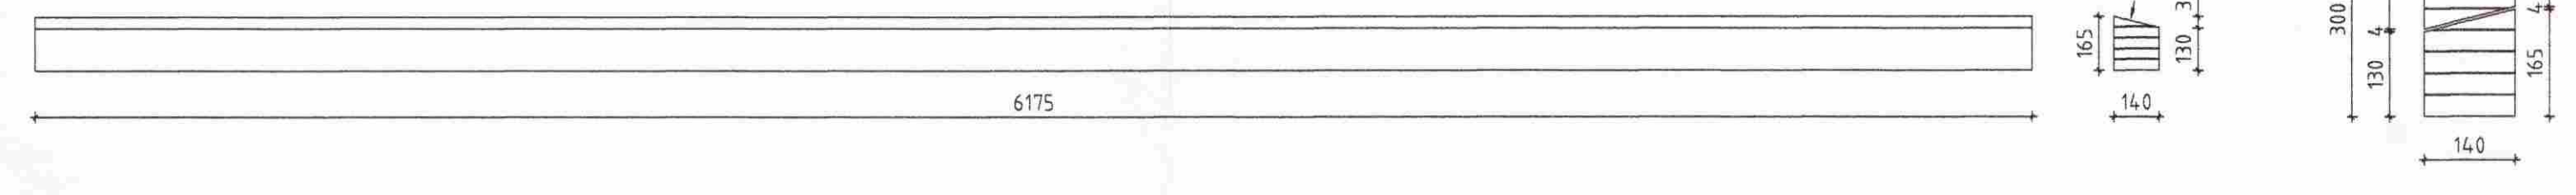


GB1-55x200 Mkv 1:20  
Samtals 8 stk

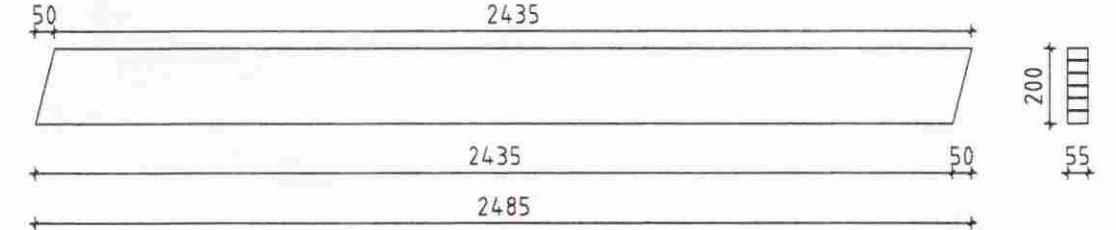


VB4-140x125 Mkv 1:20  
Samtals 4 stk

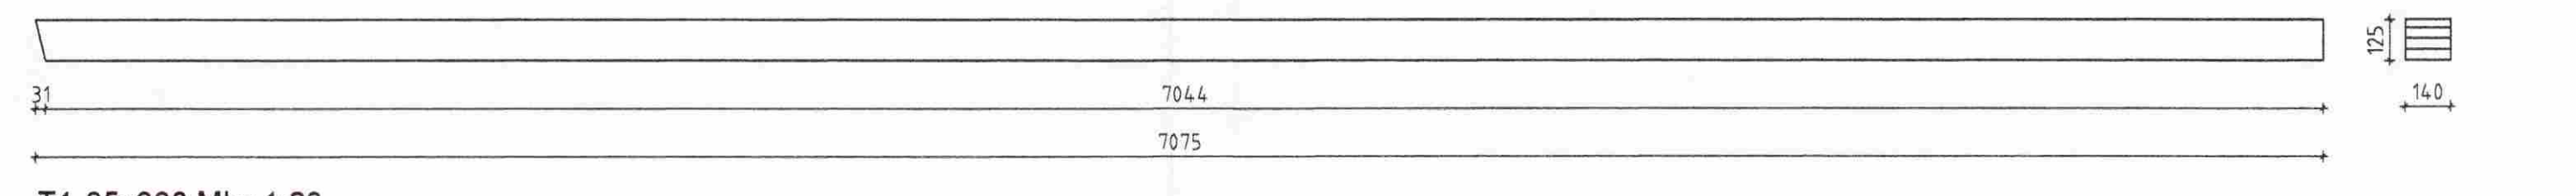


GB2-55x200 Mkv 1:20  
Samtals 4 stk

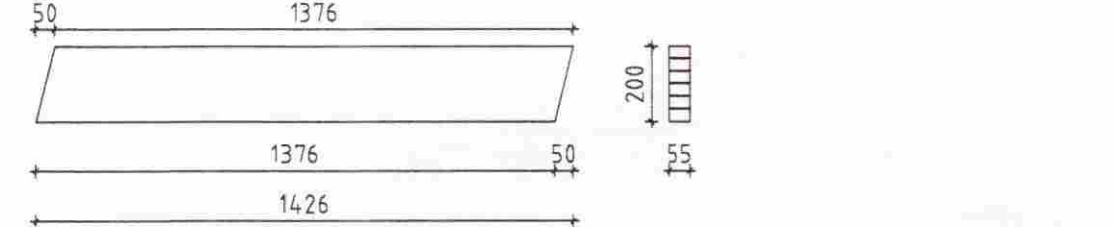


T1-65x300 Mkv 1:20  
Samtals 2 stk + 2 stk spegluð

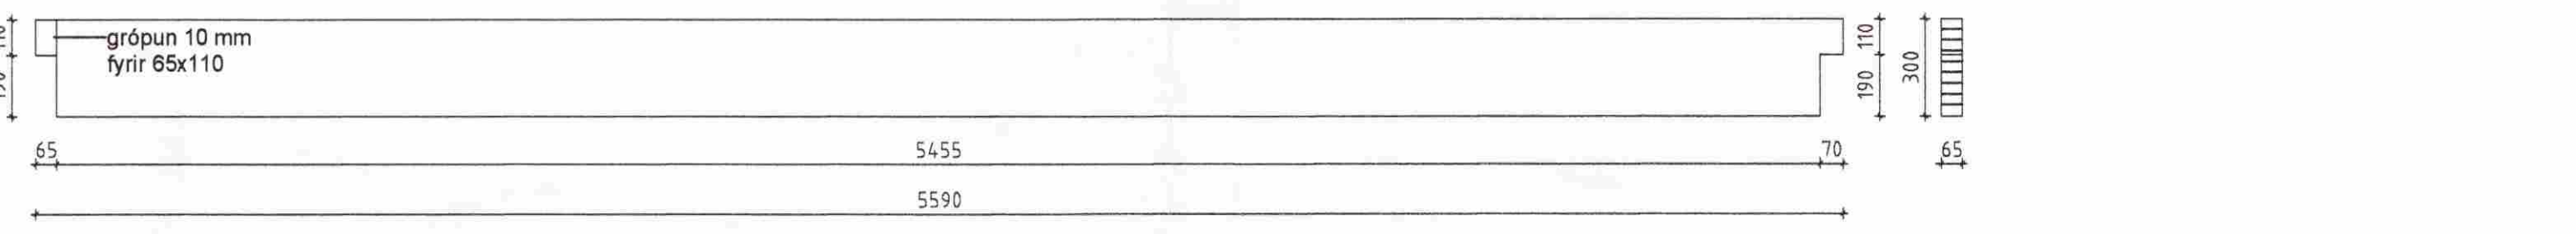


GB3-55x267 Mkv 1:20  
Samtals 4 stk

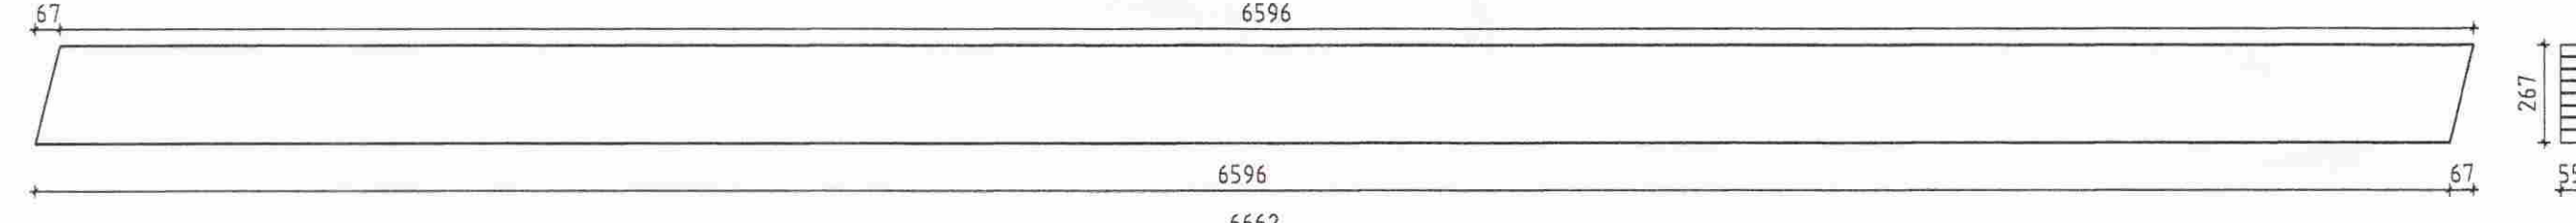


T2-90x100 Mkv 1:20  
Samtals 4 stk

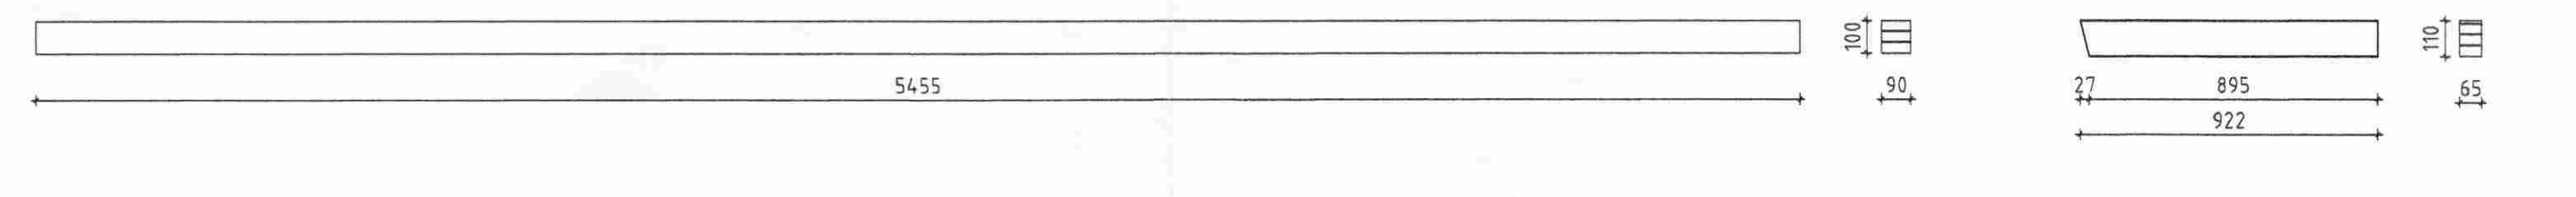




LB1 - 90x267 Mkv 1:20  
Samtals 4 stk

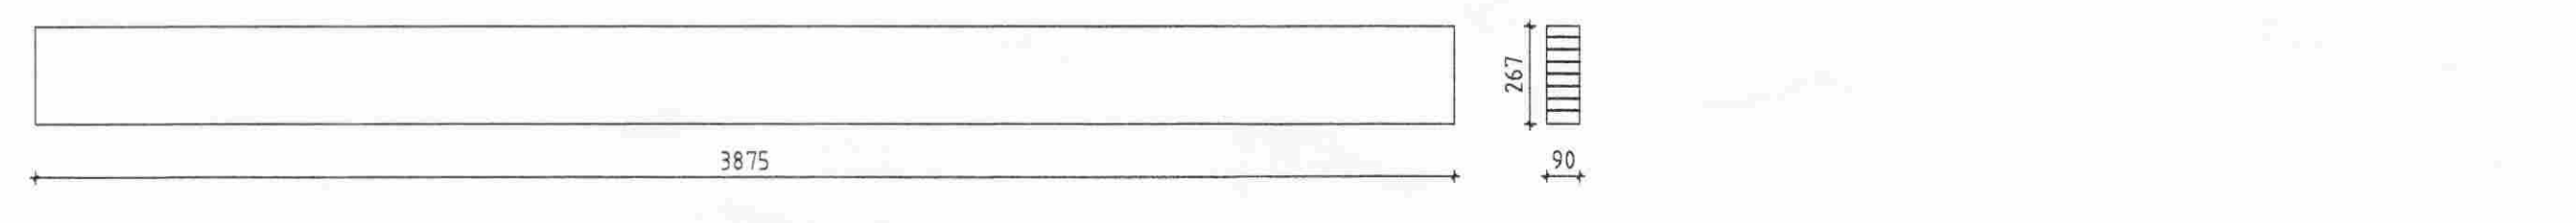

MB1 - 115x233 Mkv 1:20  
Samtals 1 stk

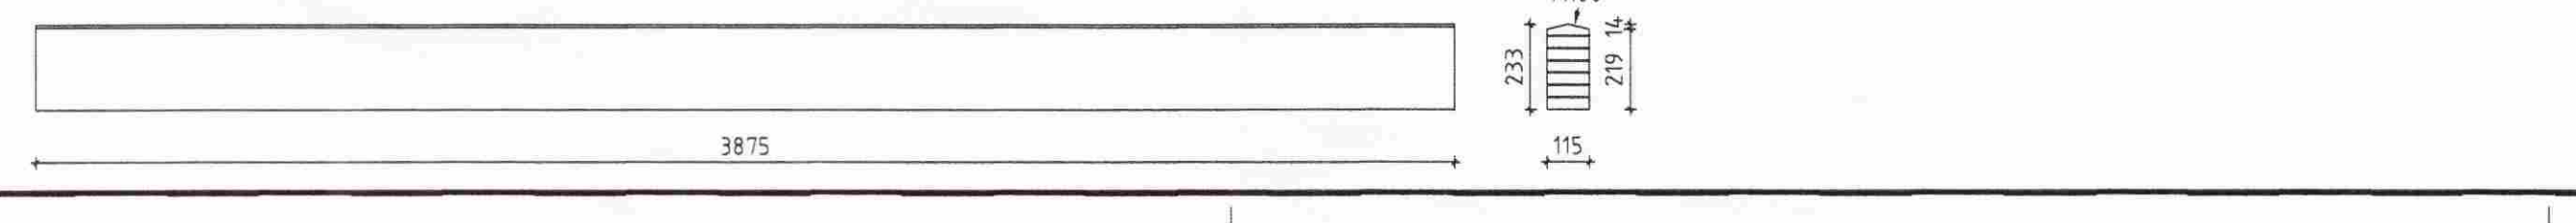

T3-65x110 Mkv 1:20  
Samtals 4 stk

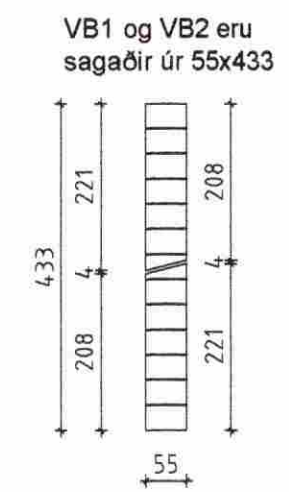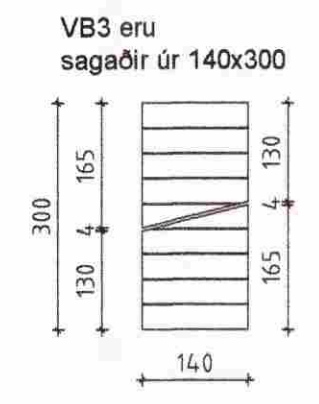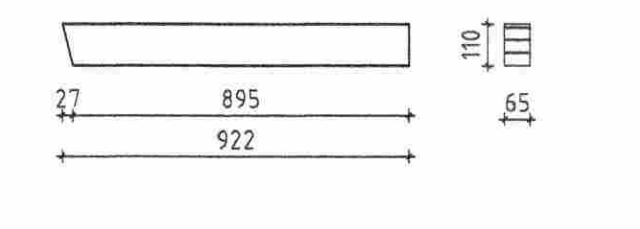

ÖLL AFNOT OG AFRITUN TEIKNINGAR AB HLUTA EÐA Í HEILD ER HÁB SKRIFLEGU LEYFI BM VALLÁ HF.

Númer	Dags.	Skýring breytingar	Br. af
Byggingasvið Stórhöfða 23, 110 Reykjavík kt. 530669-0179 Sími: 412 5000		MKV. 1:20, 1:10 DAGS. 5.12.2008 VERKNR. 2007100004 TEIKN. TVT YFRF. TVT	ÚTGÁFA NR. 1 NR. TEIKNINGAR 301
HEITI VERKS: Vorsabær - hesthúspak		NAFN HÖNNUÐAR Bjarni Ingbergsson byggingaáæknifráeðingur B.Sc. kt. 030861-2729	DAGS. ÁRITUNAR 16/12/08
HEITI TEIKNINGAR Límré Framleiðsluteikning		ÁRITUN HÖNNUÐAR 	DAGS. ÁRITUNAR 16/12/08
		ÁRITUN SAMRÆM.HÖNNUÐAR 	DAGS. ÁRITUNAR 16/12/08