


Laxárdalur íbúðarhús gólf 1:50

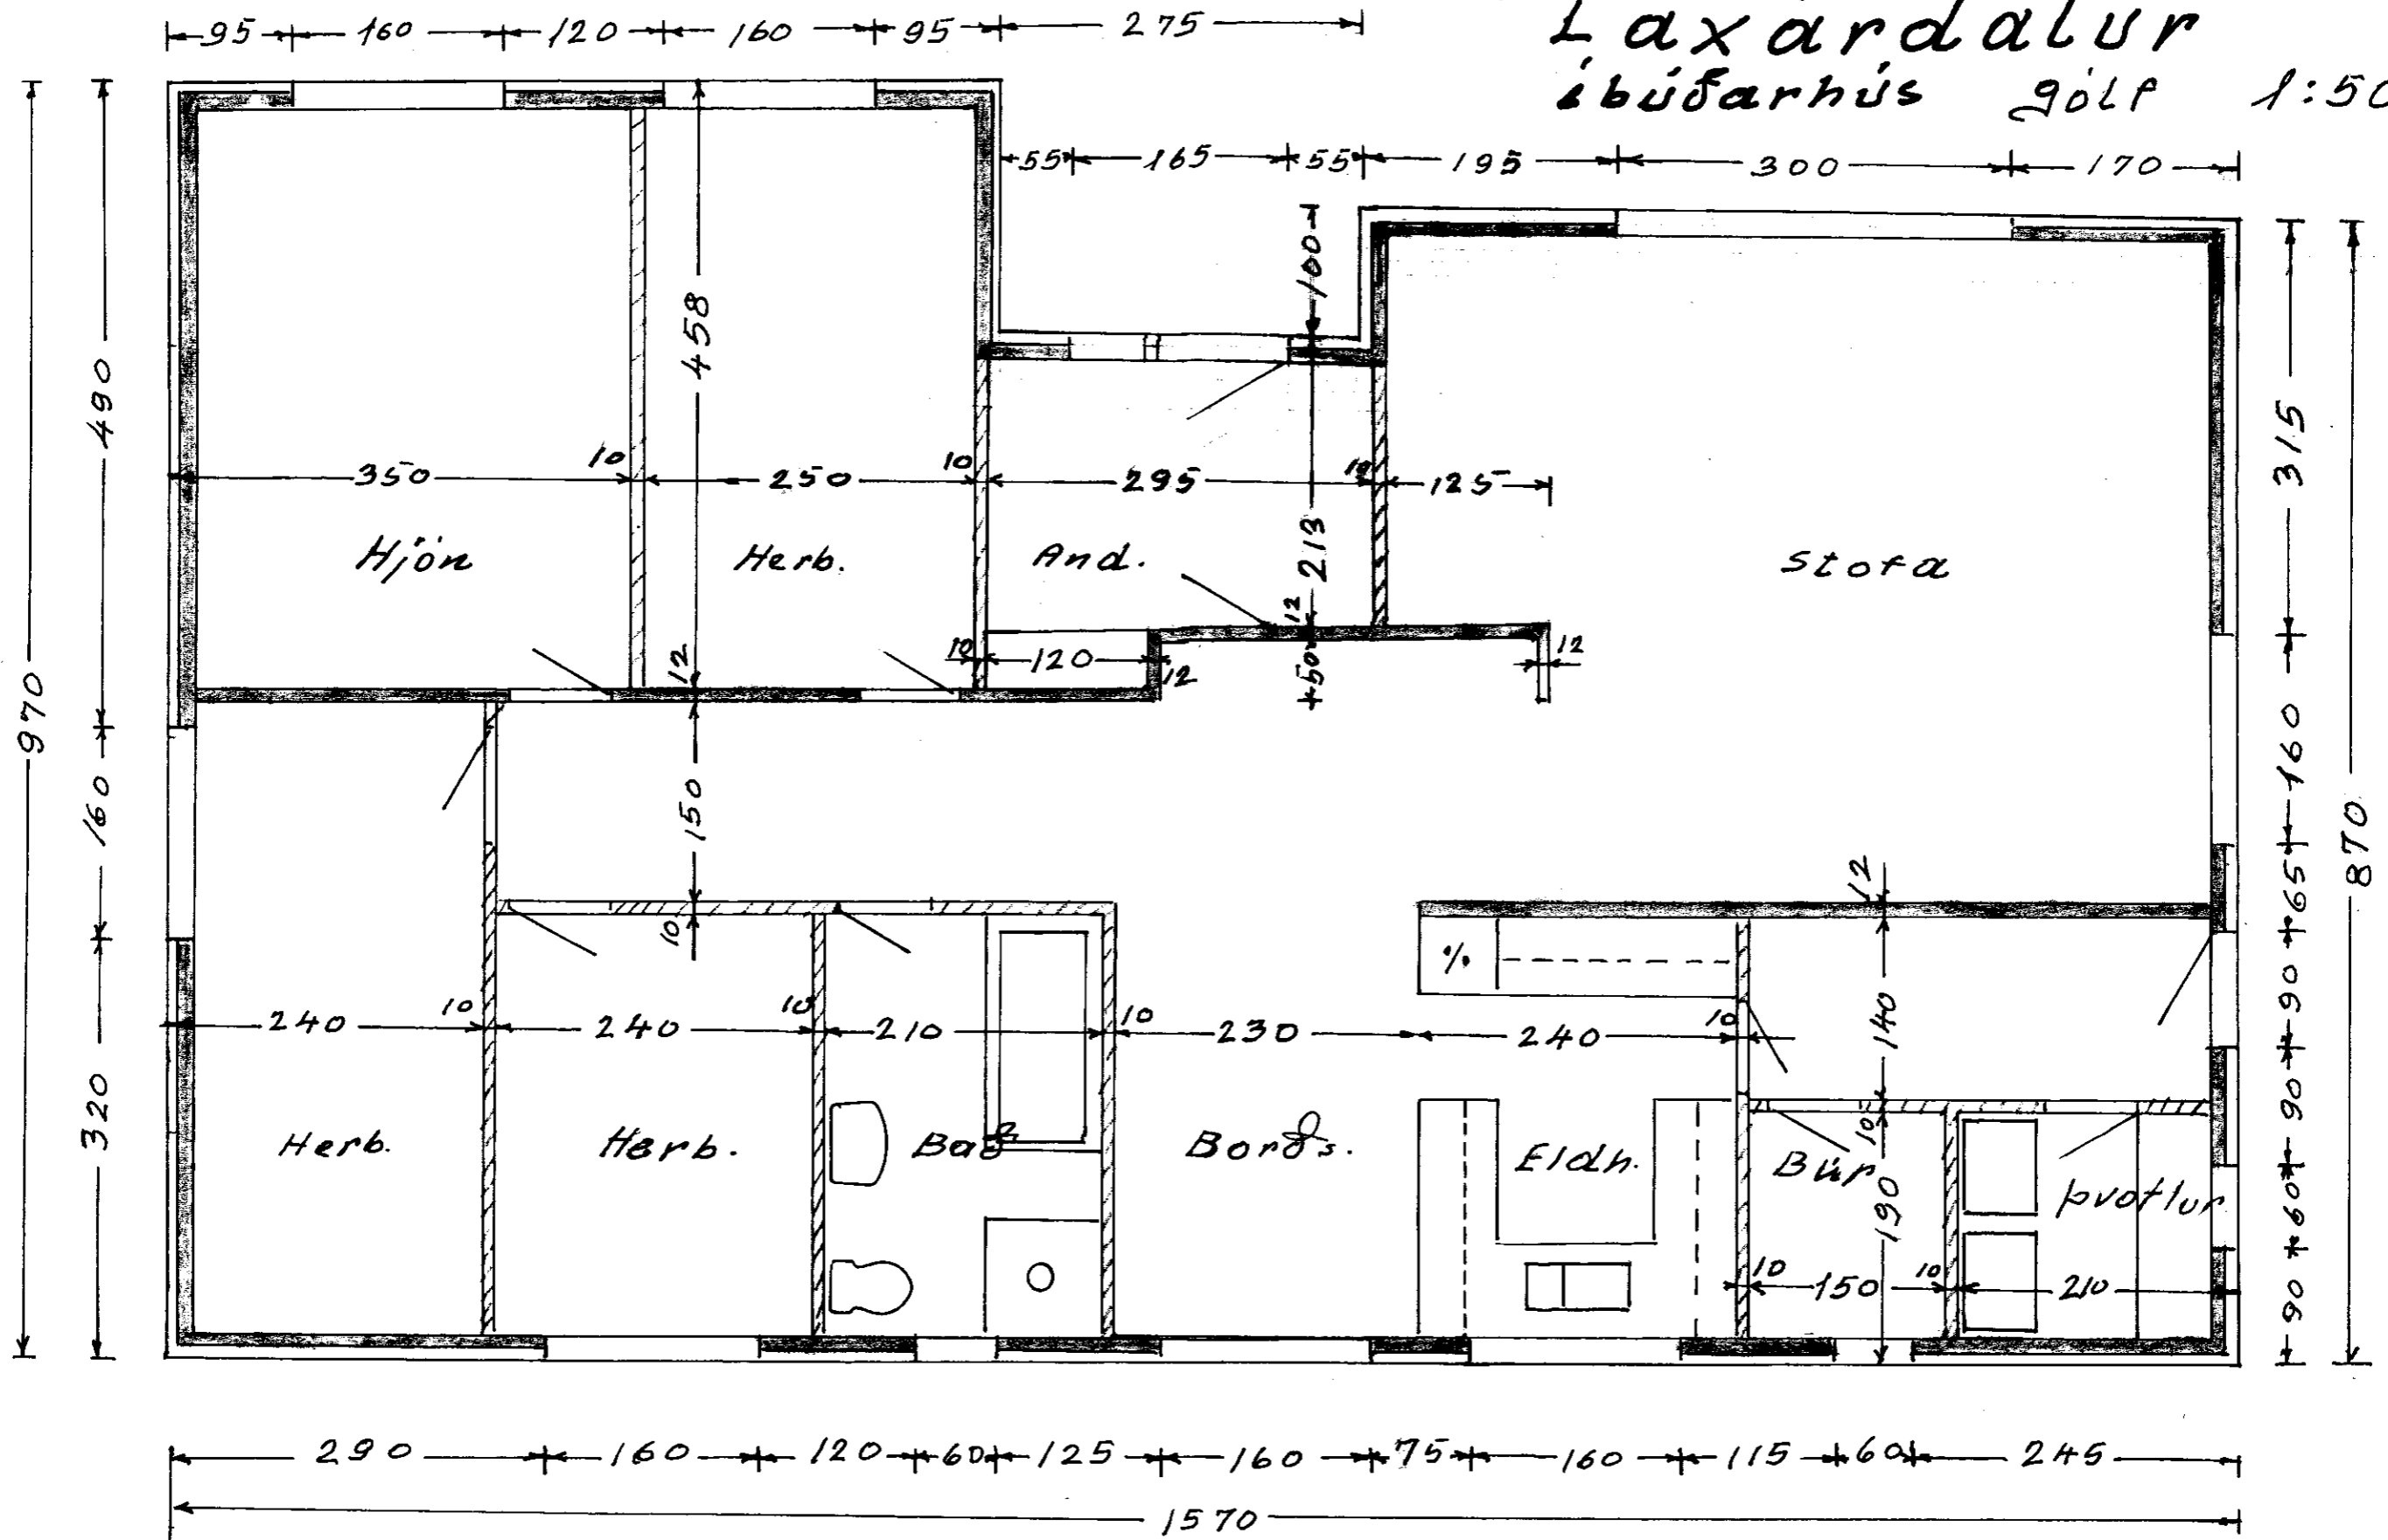

Grundplan 1:50

2.1.1982

Markinn