


SAMPYKKT

26. AUG. 2009

Atelja Gíslason
Byggingakultúrni upps. Árnassýslu og Flóahyr.

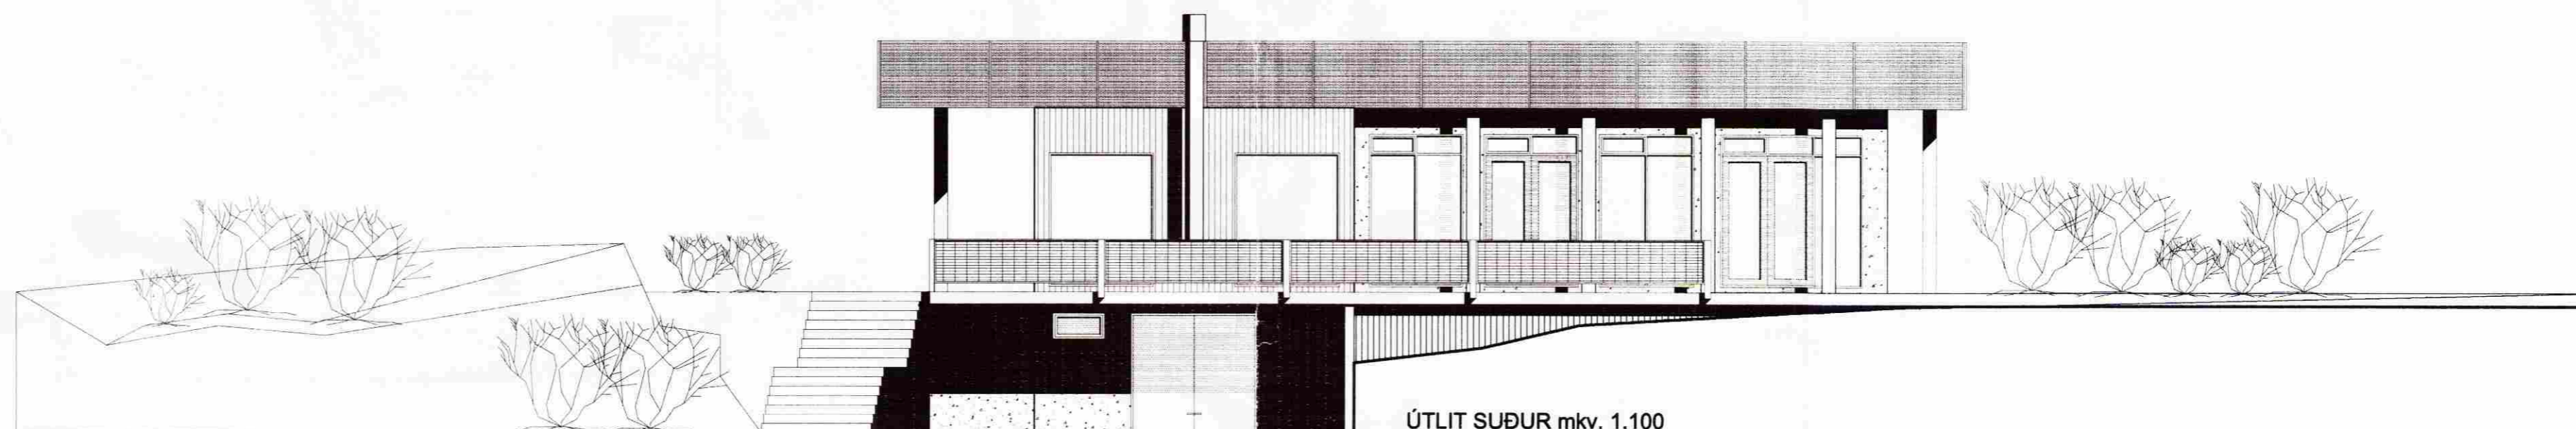

ÚTLIT SUÐUR mkv. 1.100



ÚTLIT NORÐUR mkv. 1.100

ATELIER ARKITEKTA

Björn Skaptason, arkitekt FAI
Suðurlandsbraut 6, sími/fax 5686680
netfang. atelier@mmedia.is gsm 6968977



SUMARBÚSTAÐUR

ÁRBRAUT 6.

ADALTEIKNINGAR

Í LANDI EFRI REYKJA BISKUPST

mkv.1:100 dags. okt 06

3