


SAMPYKKT

26 AUG. 2009


Ólga Kjartan
Byggingafræðingur og Floahfr.

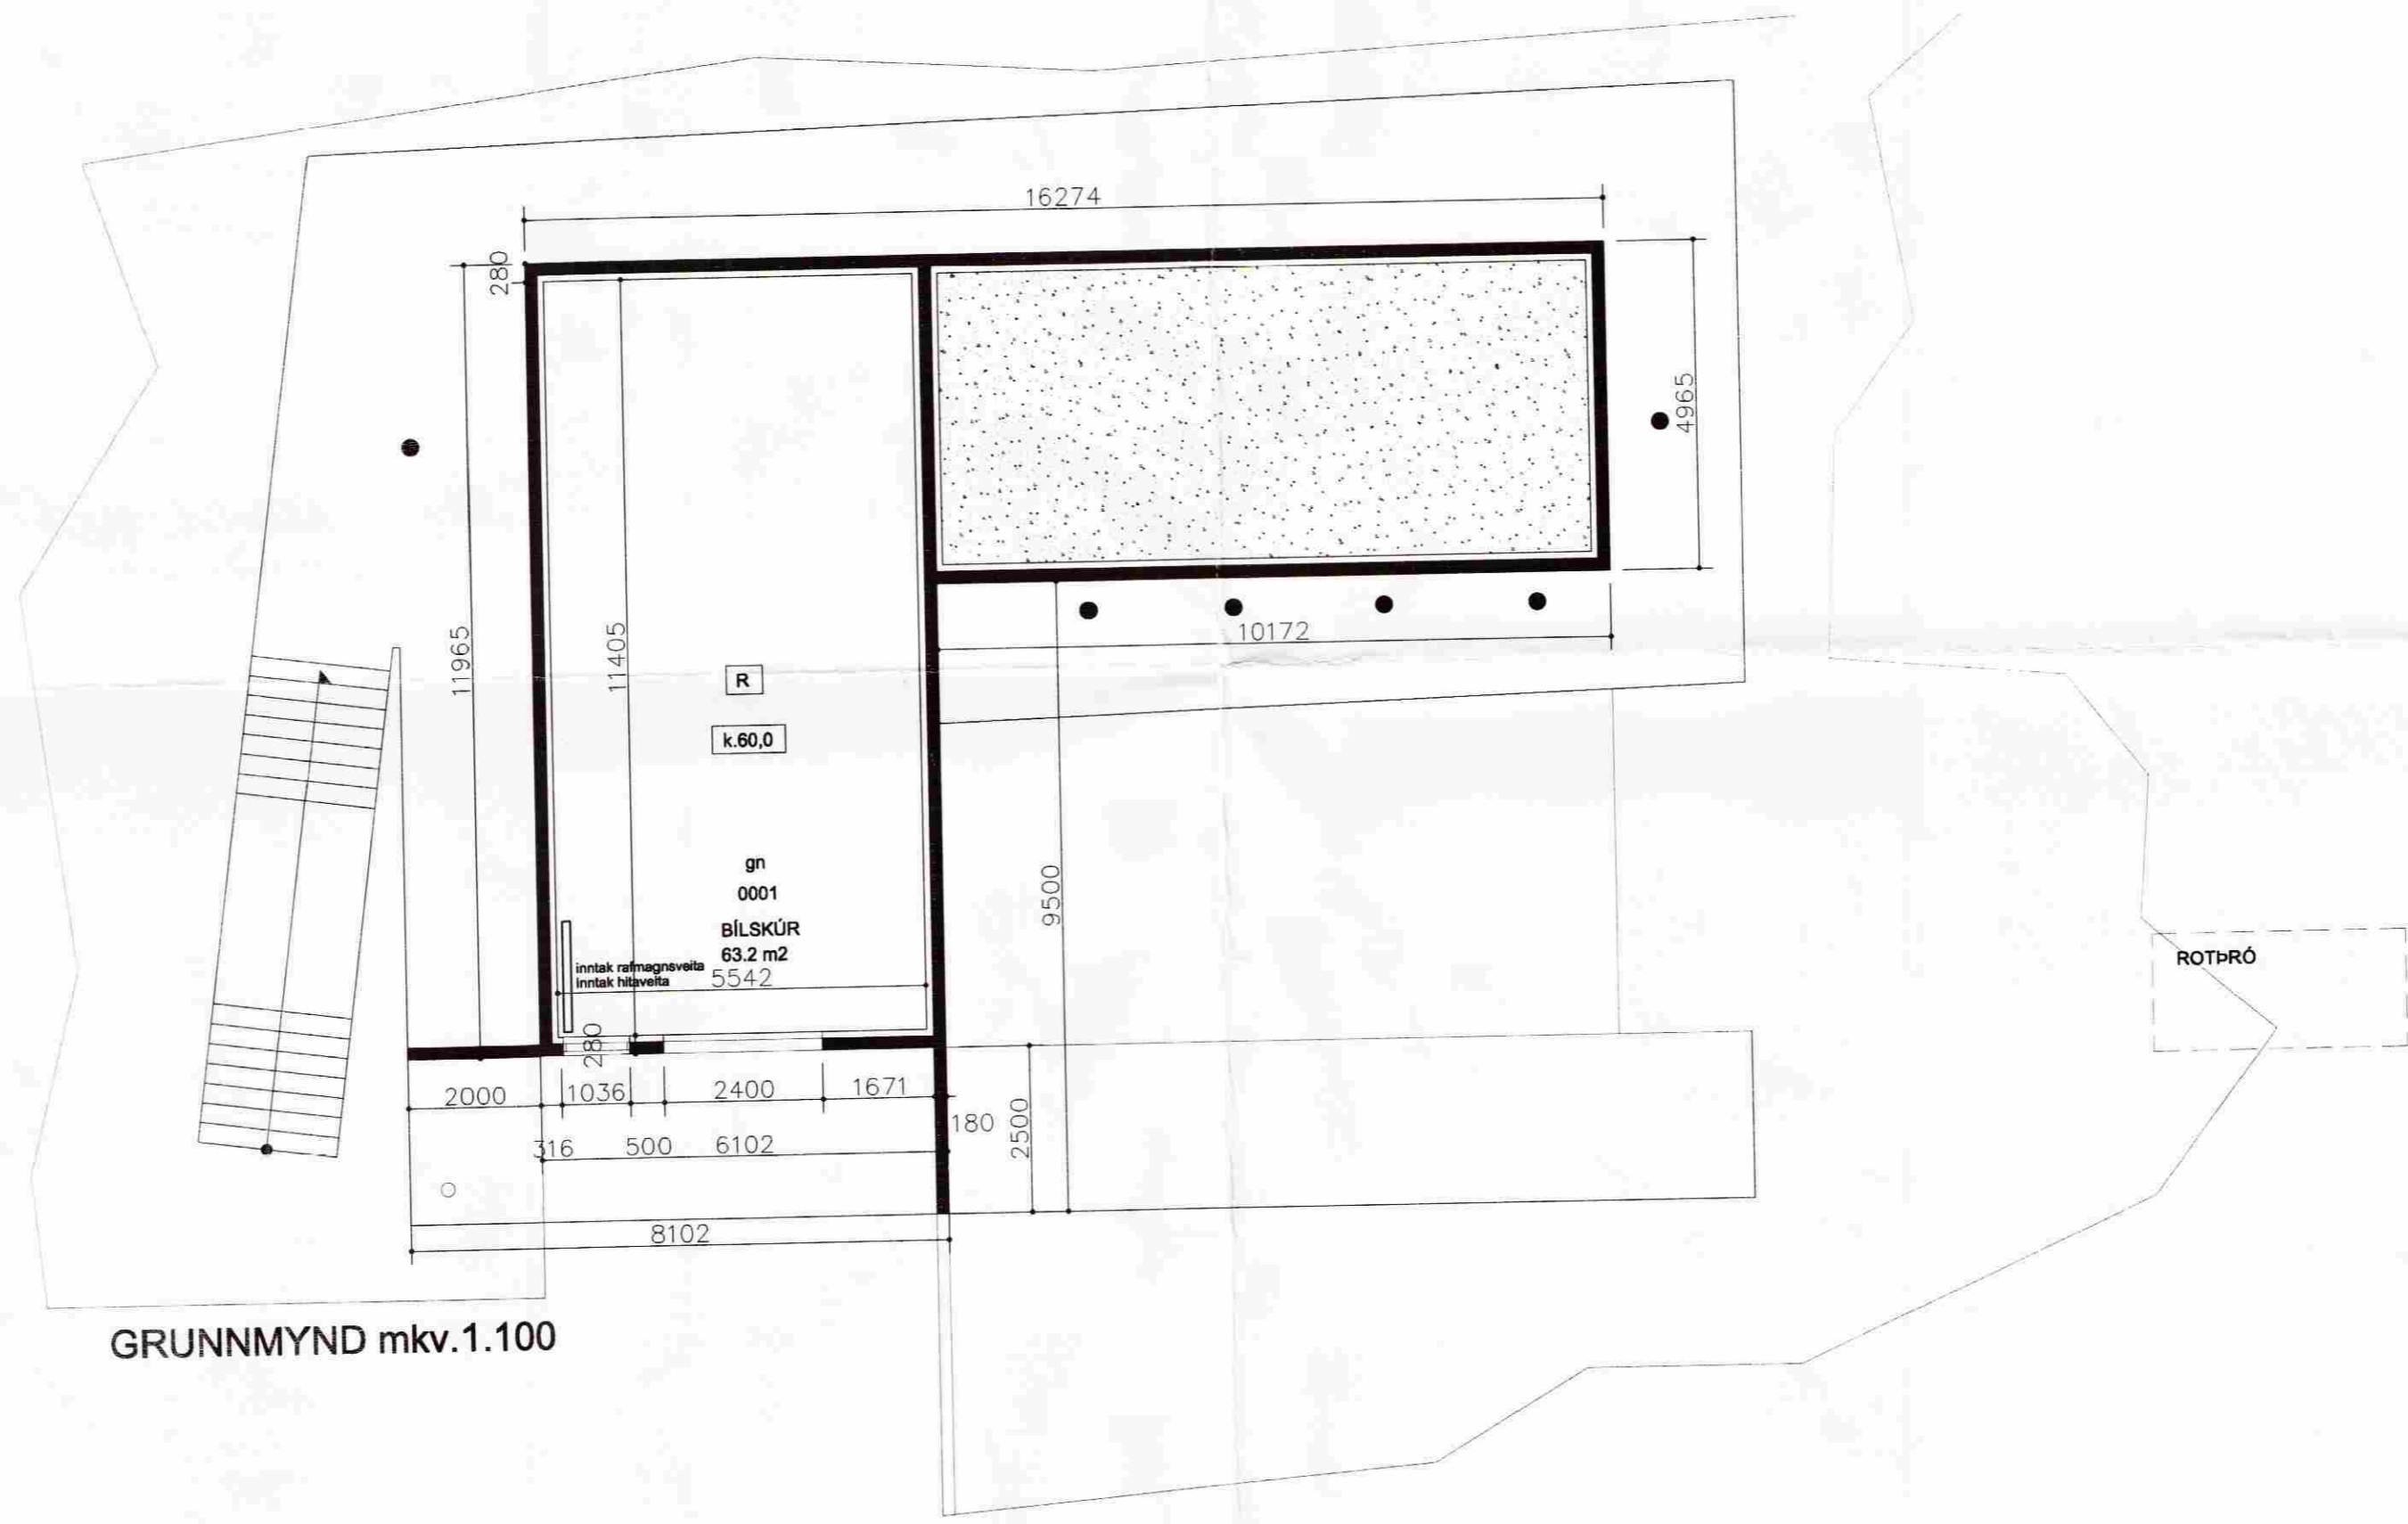

GRUNNMYND mkv.1.100

ATELIER ARKITEKTA

Björn Skaptason, arkitekt FAI
Suðurlandsbraut 6, sími/fax 5686680
netfang. atelier@mmedia.is gsm 6968977

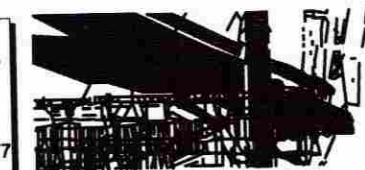

SUMARBÚSTAÐUR

ÁRBRAUT 6.

ADALTEIKNINGAR

Í LANDI EFRI REYKJA BISKUPST

mkv.1:100 dags.okt 06

4