




SAMPYKKT
 26 AUG. 2009
Ólafur Kjartansson
 Byggingafræði uppsetningu og Flóahæð

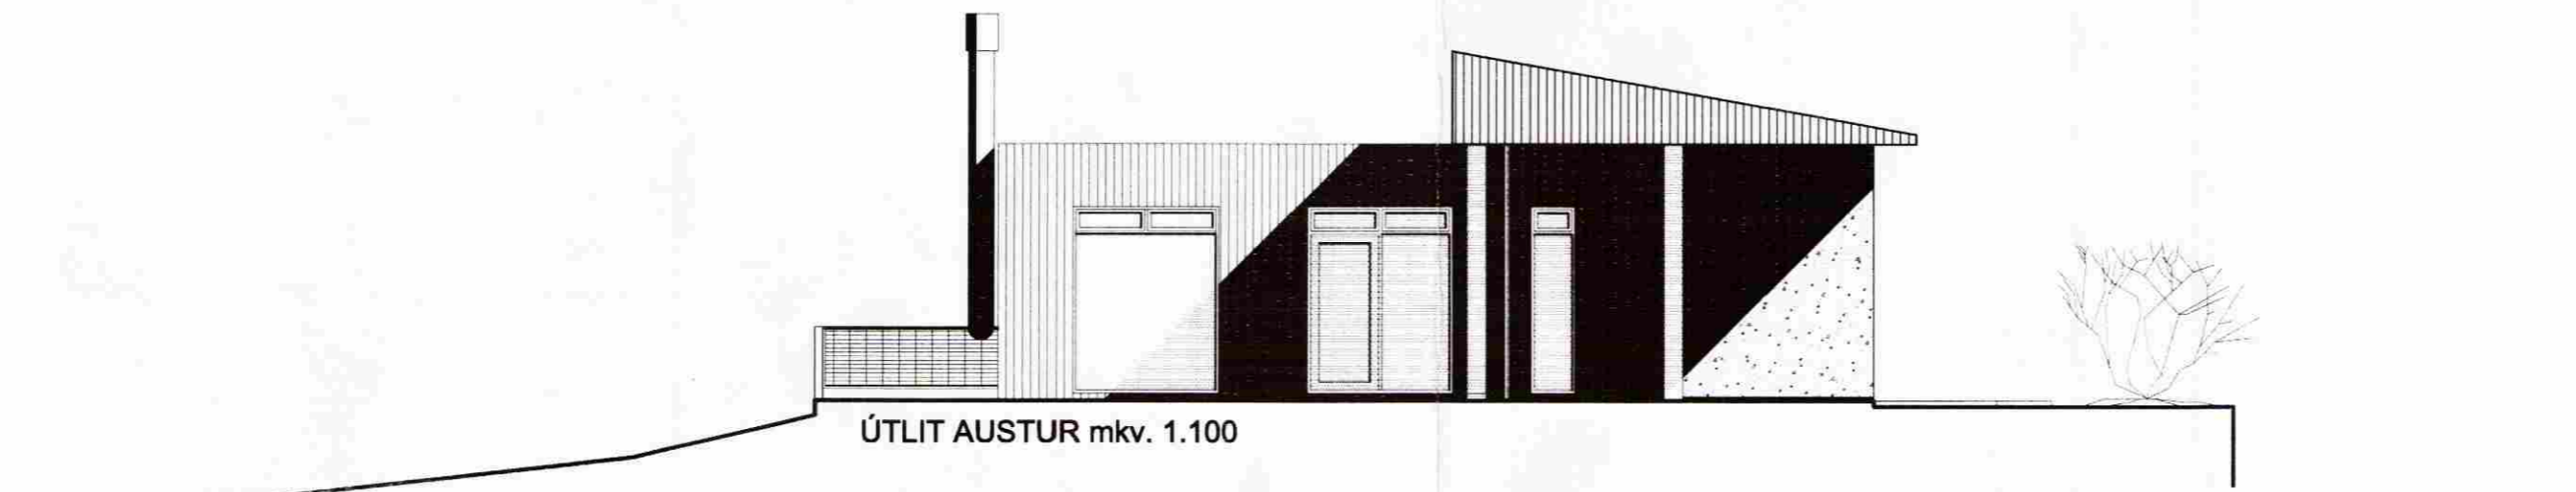

ÚTLIT AUSTUR mkv. 1.100

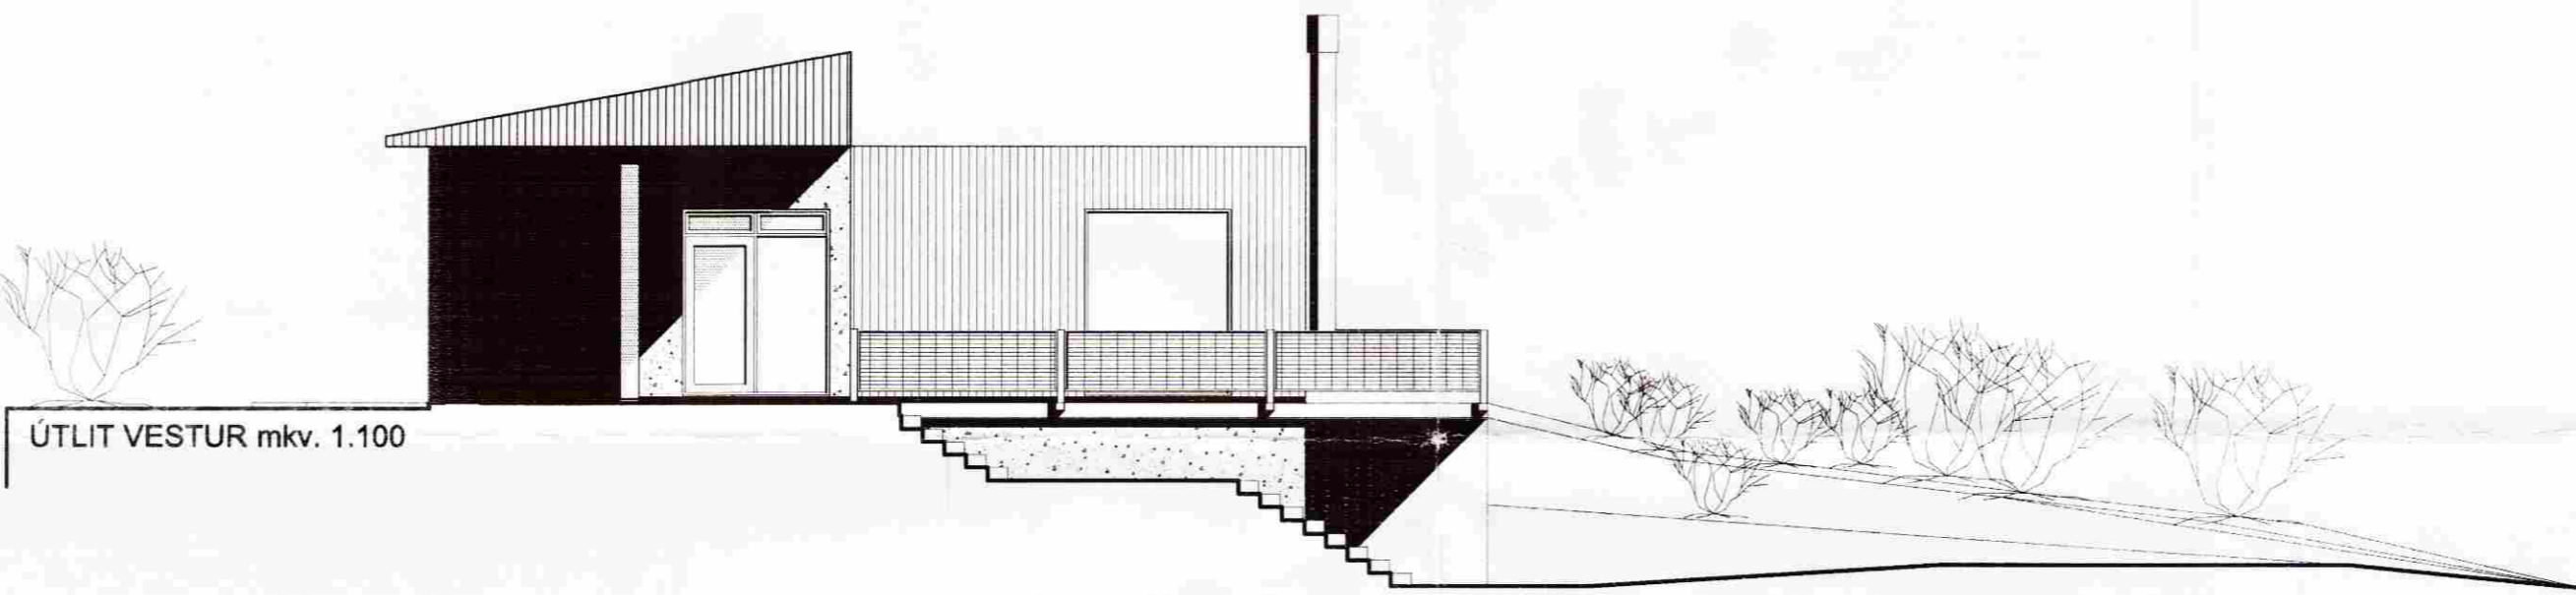

ÚTLIT VESTUR mkv. 1.100

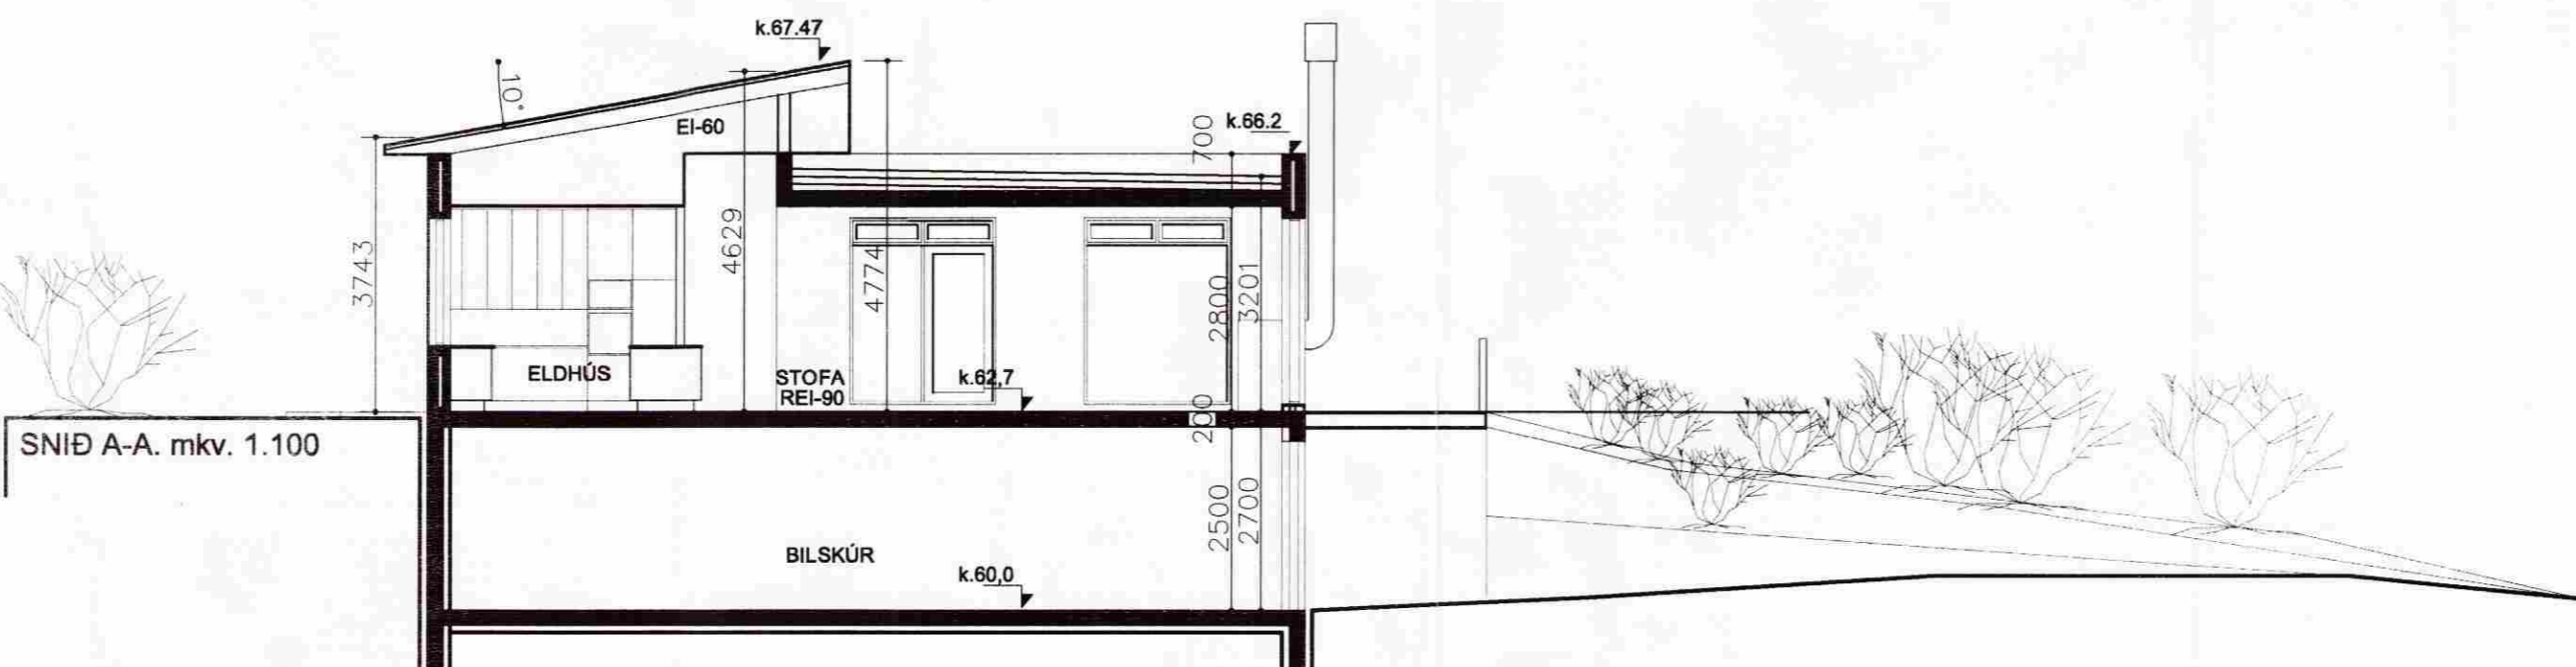

SNID A-A. mkv. 1.100

ATELIER ARKITEKTA
 Björn Skaptason, arkitekt FAJ
 Suðurlandsbraut 6, sími/fax 5686680
 netfang. atelier@mmedia.is gam 6966977



SUMARBÚSTAÐUR	ÁRBRAUT 6.
ADALTEIKNINGAR	Í LANDI EFRI REYKJA BISKUPST
mkv.1:100 dags.FEB.04	5