
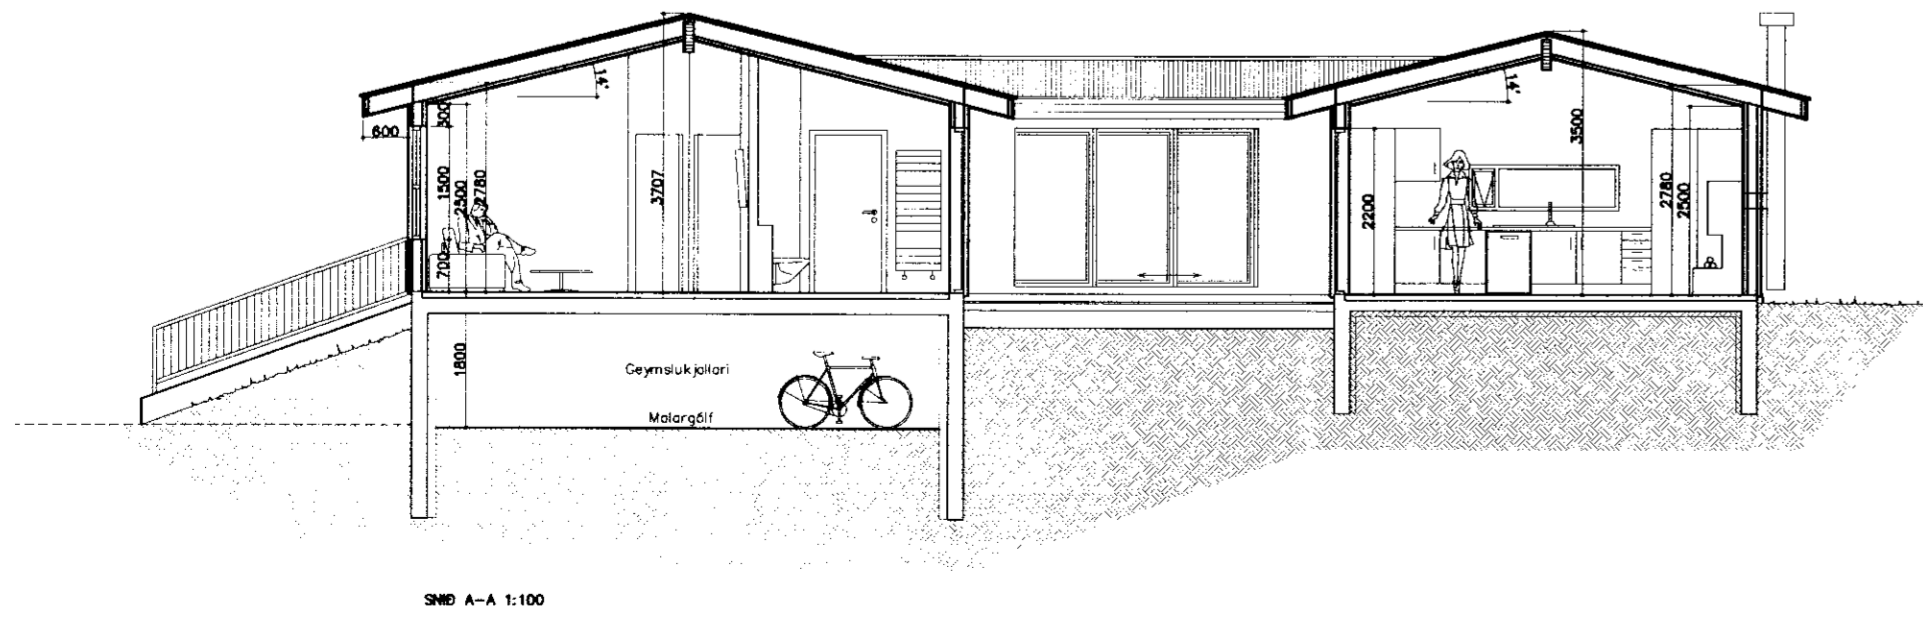
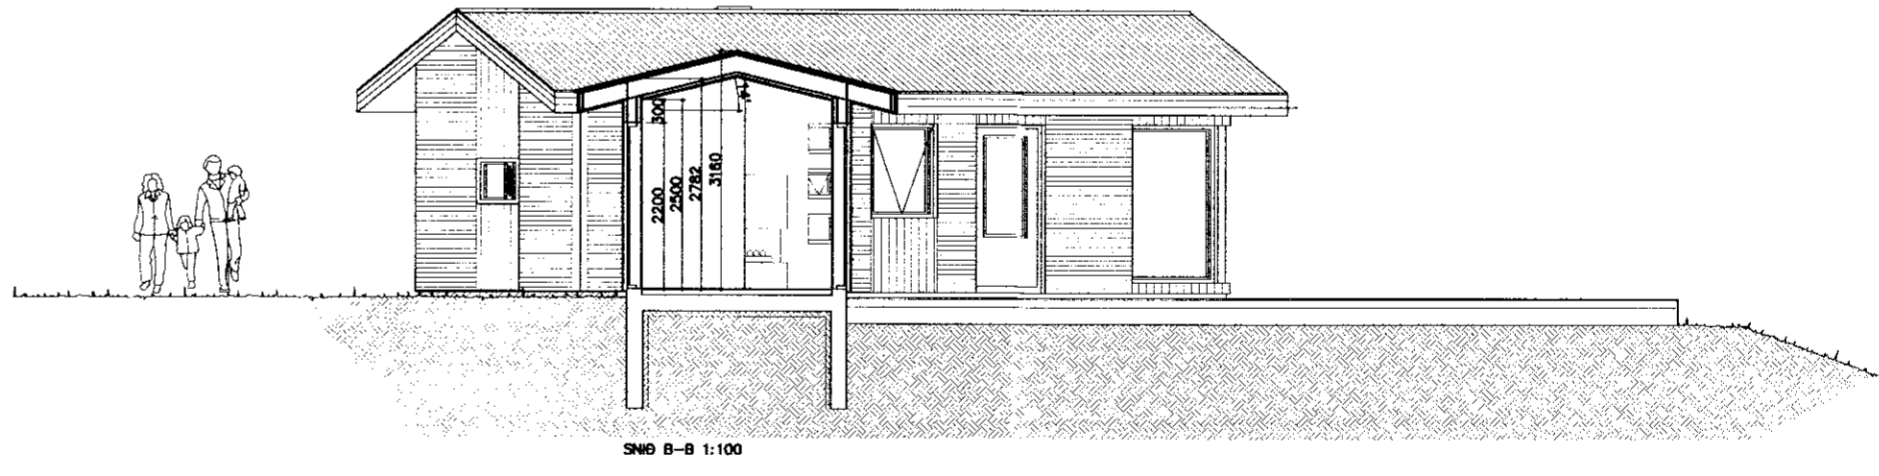
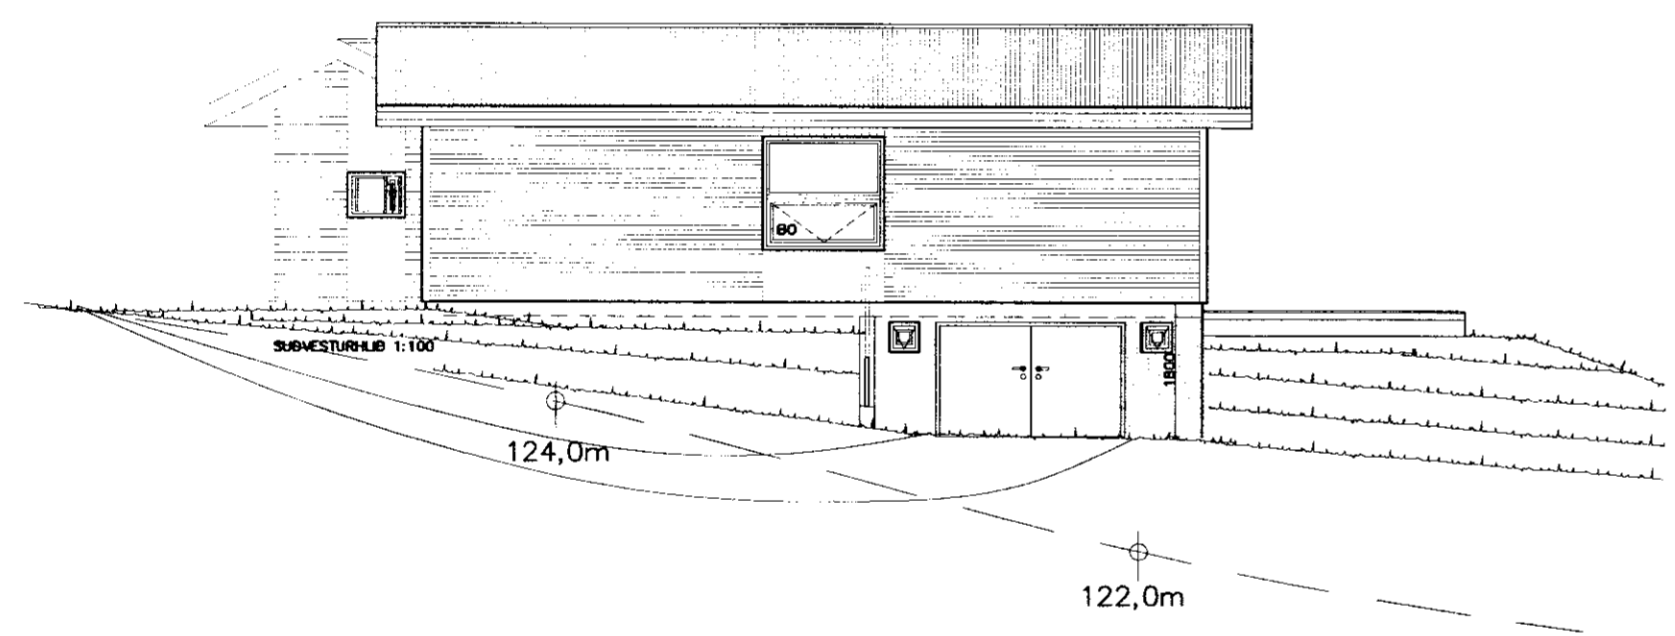
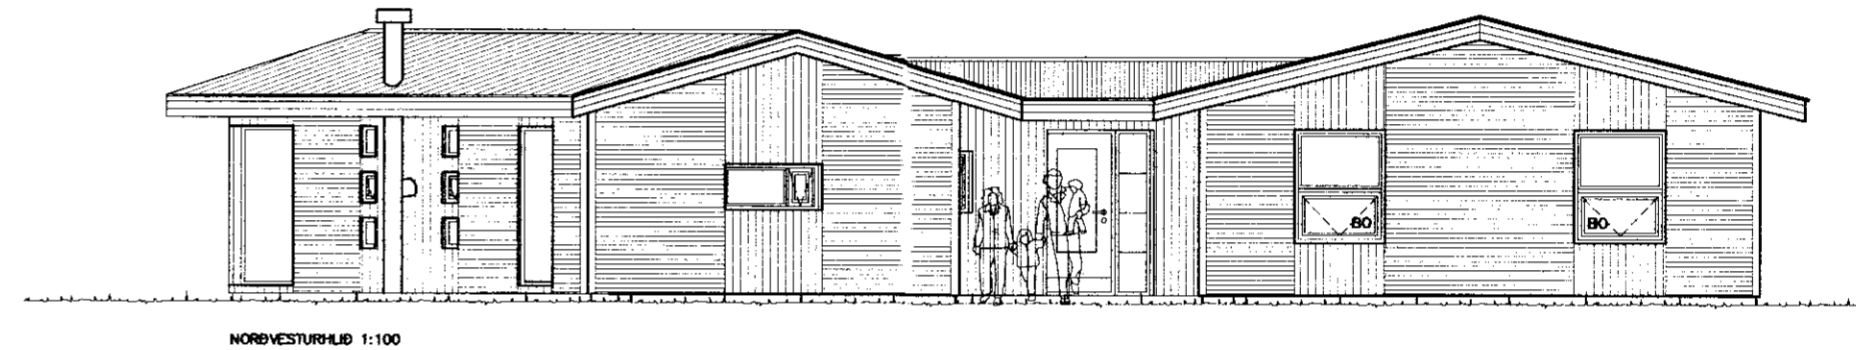


SAMÞYKKT
18. MAJ 2011
Ónyx

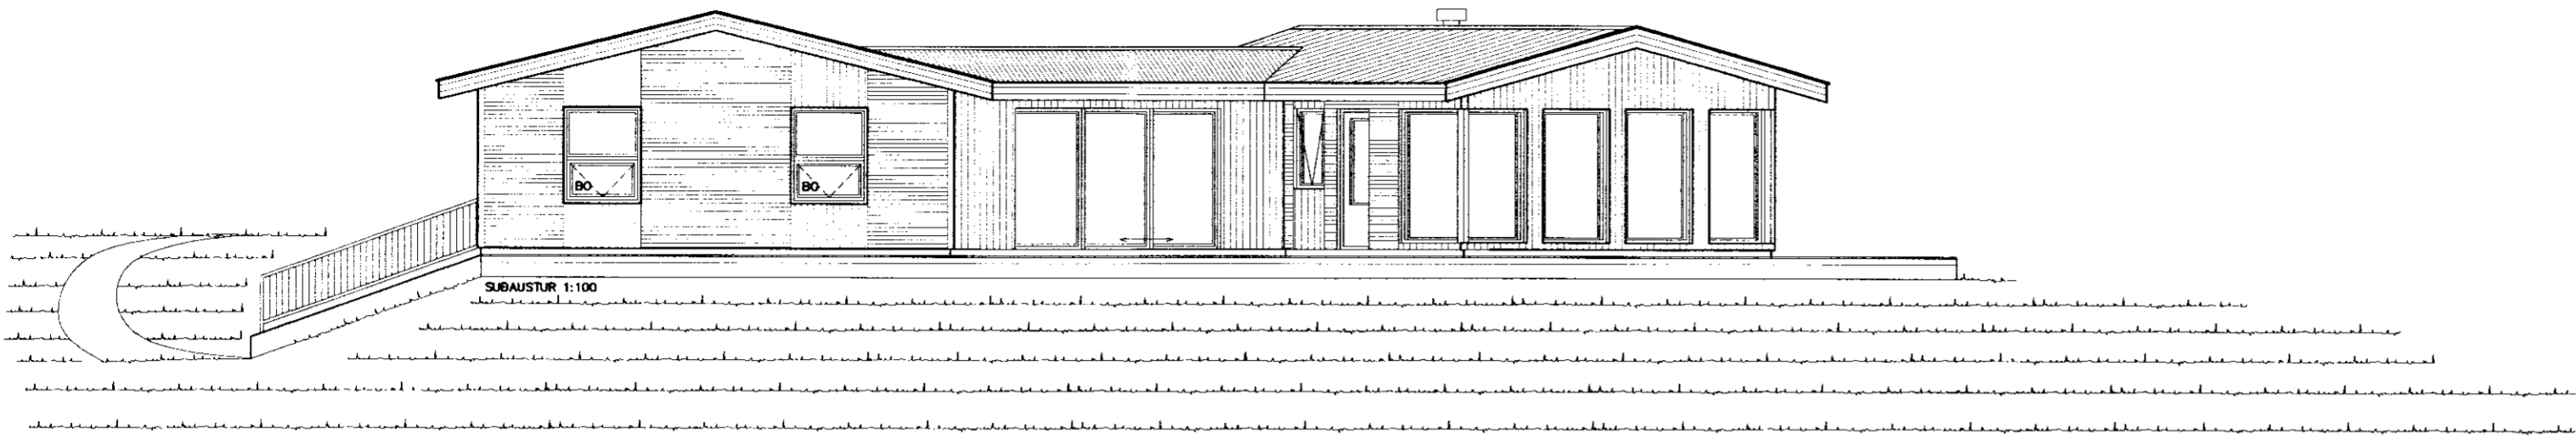

Ónyx ehf

Brynjar Daniélfsson Byggingafr.
Stórákrika 53 270 Mosfellsbæ
Sími. 861 5655
Netfang. onyx@onyx.is
Veffang. www.onyx.is

nr.	Breyting.	af	dags
1			
2			
3			
4			
5			
6			
7			
8			

VERKEFNI **BIRKIBRAUT 9 BISKUPST.**
TEIKNING. *Fristundarhús í Helludal*
Útlit og snið
YFIRFARIN OG SAMÞYKKT.
MÆLIKVARÐI 1:100
Óll mál á teikningunni eru í mm.

DAGS. Janúar 2011
TEIKNAD AF. BRYNJAR
TEIKN nr. **A103**
Kt. 09.04.67-5229

