




Samþykkt
 08 JULÍ 2008
Ólga Þórunn
 Byggingarfulltrúi úppsveita Árnessýslu

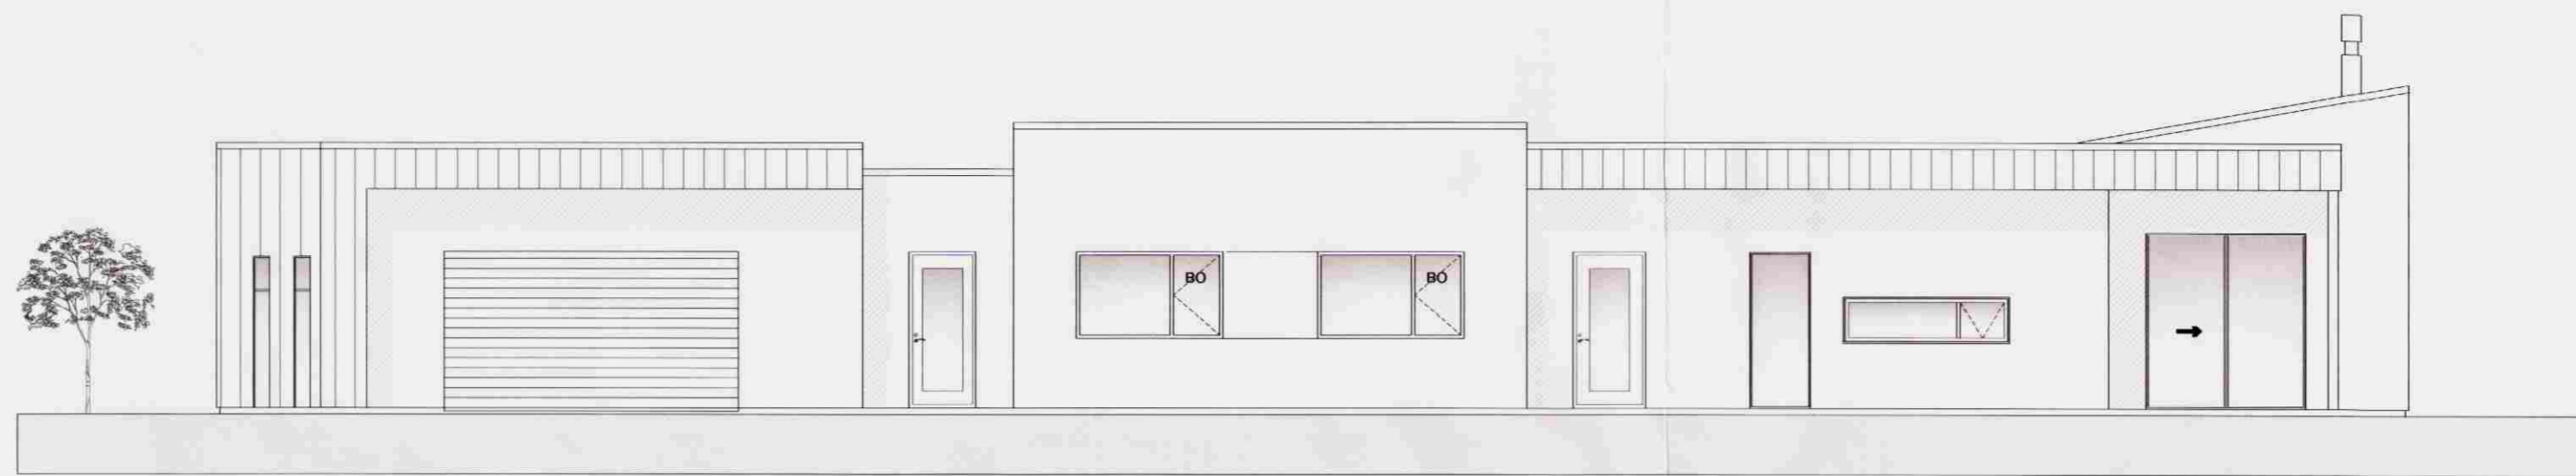

Útlit Vestur
 Mkv. 1:100

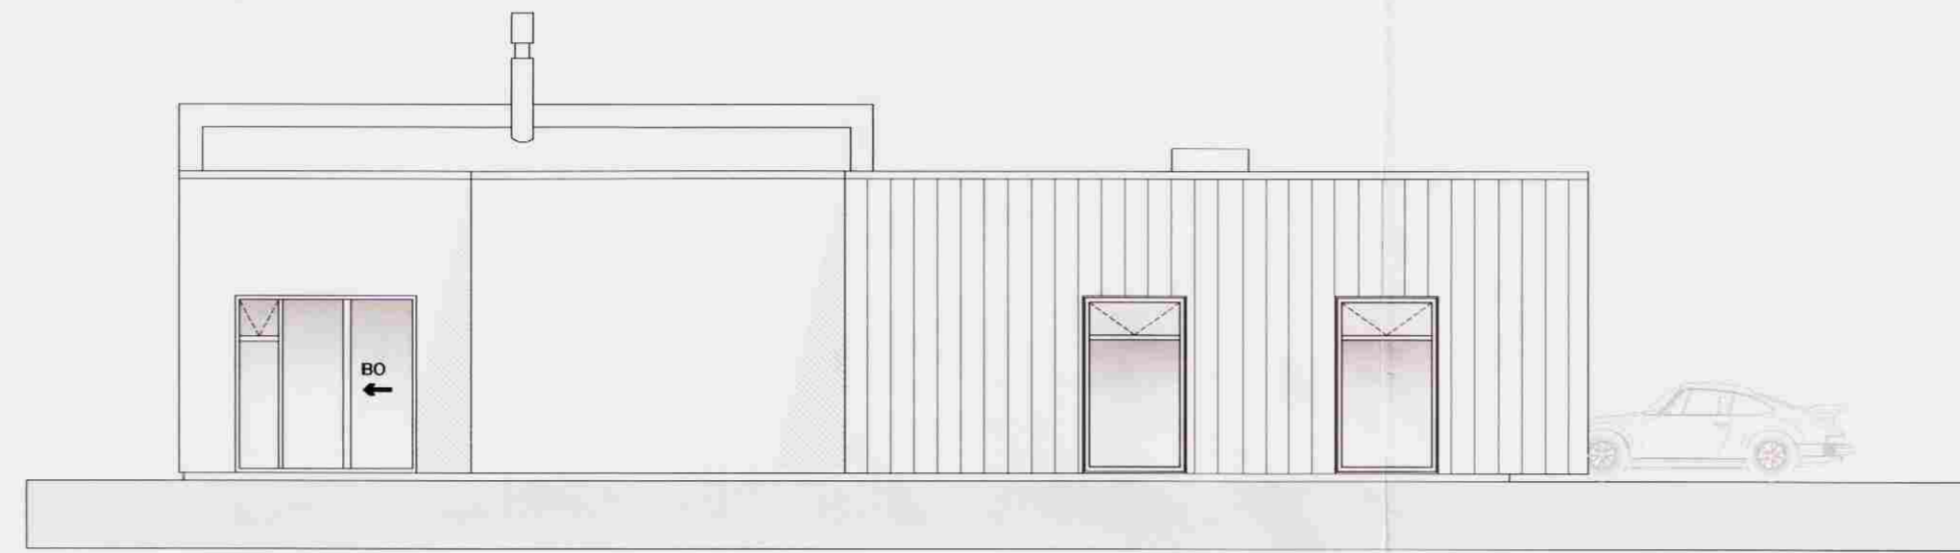

Útlit Norður
 Mkv. 1:100

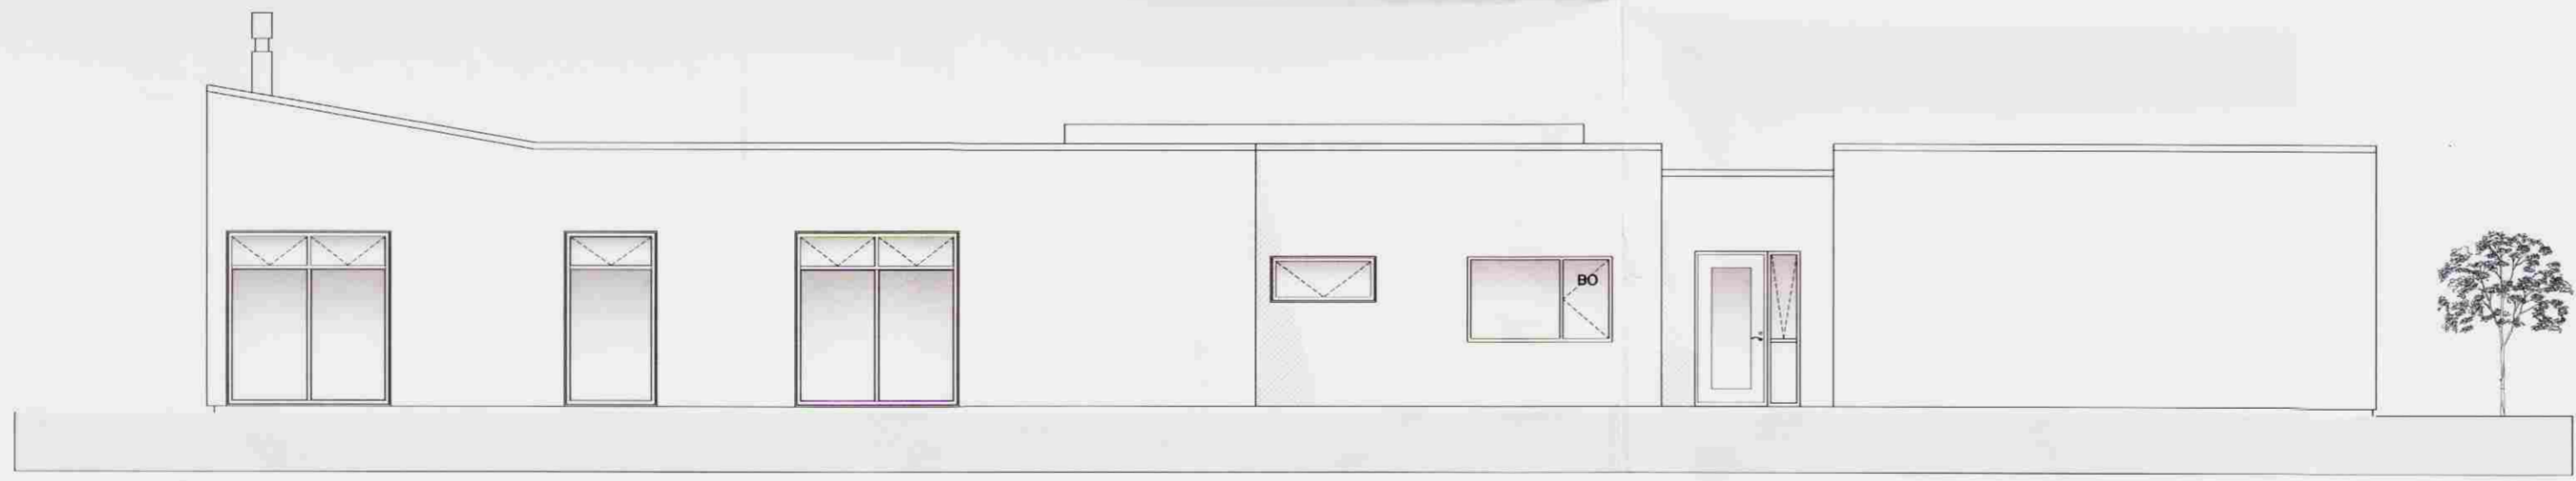

Útlit Austur
 Mkv. 1:100



Útlit Suður
 Mkv. 1:100

Pro-Ark teiknistofa

Brattholt

07-067 Útlit

Eiríkur Vignir Pálsson
 Eiríkur Vignir Pálsson BFI Kt: 010875-4179

Kjartan Sigurbjartsson BFI Kt: 190275-5319

Teikn. EVP
 Dags. Apríl 2008
 Mkv. 1:100

01.03-A

ÚTPRENTAD: 08.08.2008 17:03:54
 SÍÐAST VISTAD: 08.08.2008 09:55:47