




Eining E-10
Mkv. 1:20

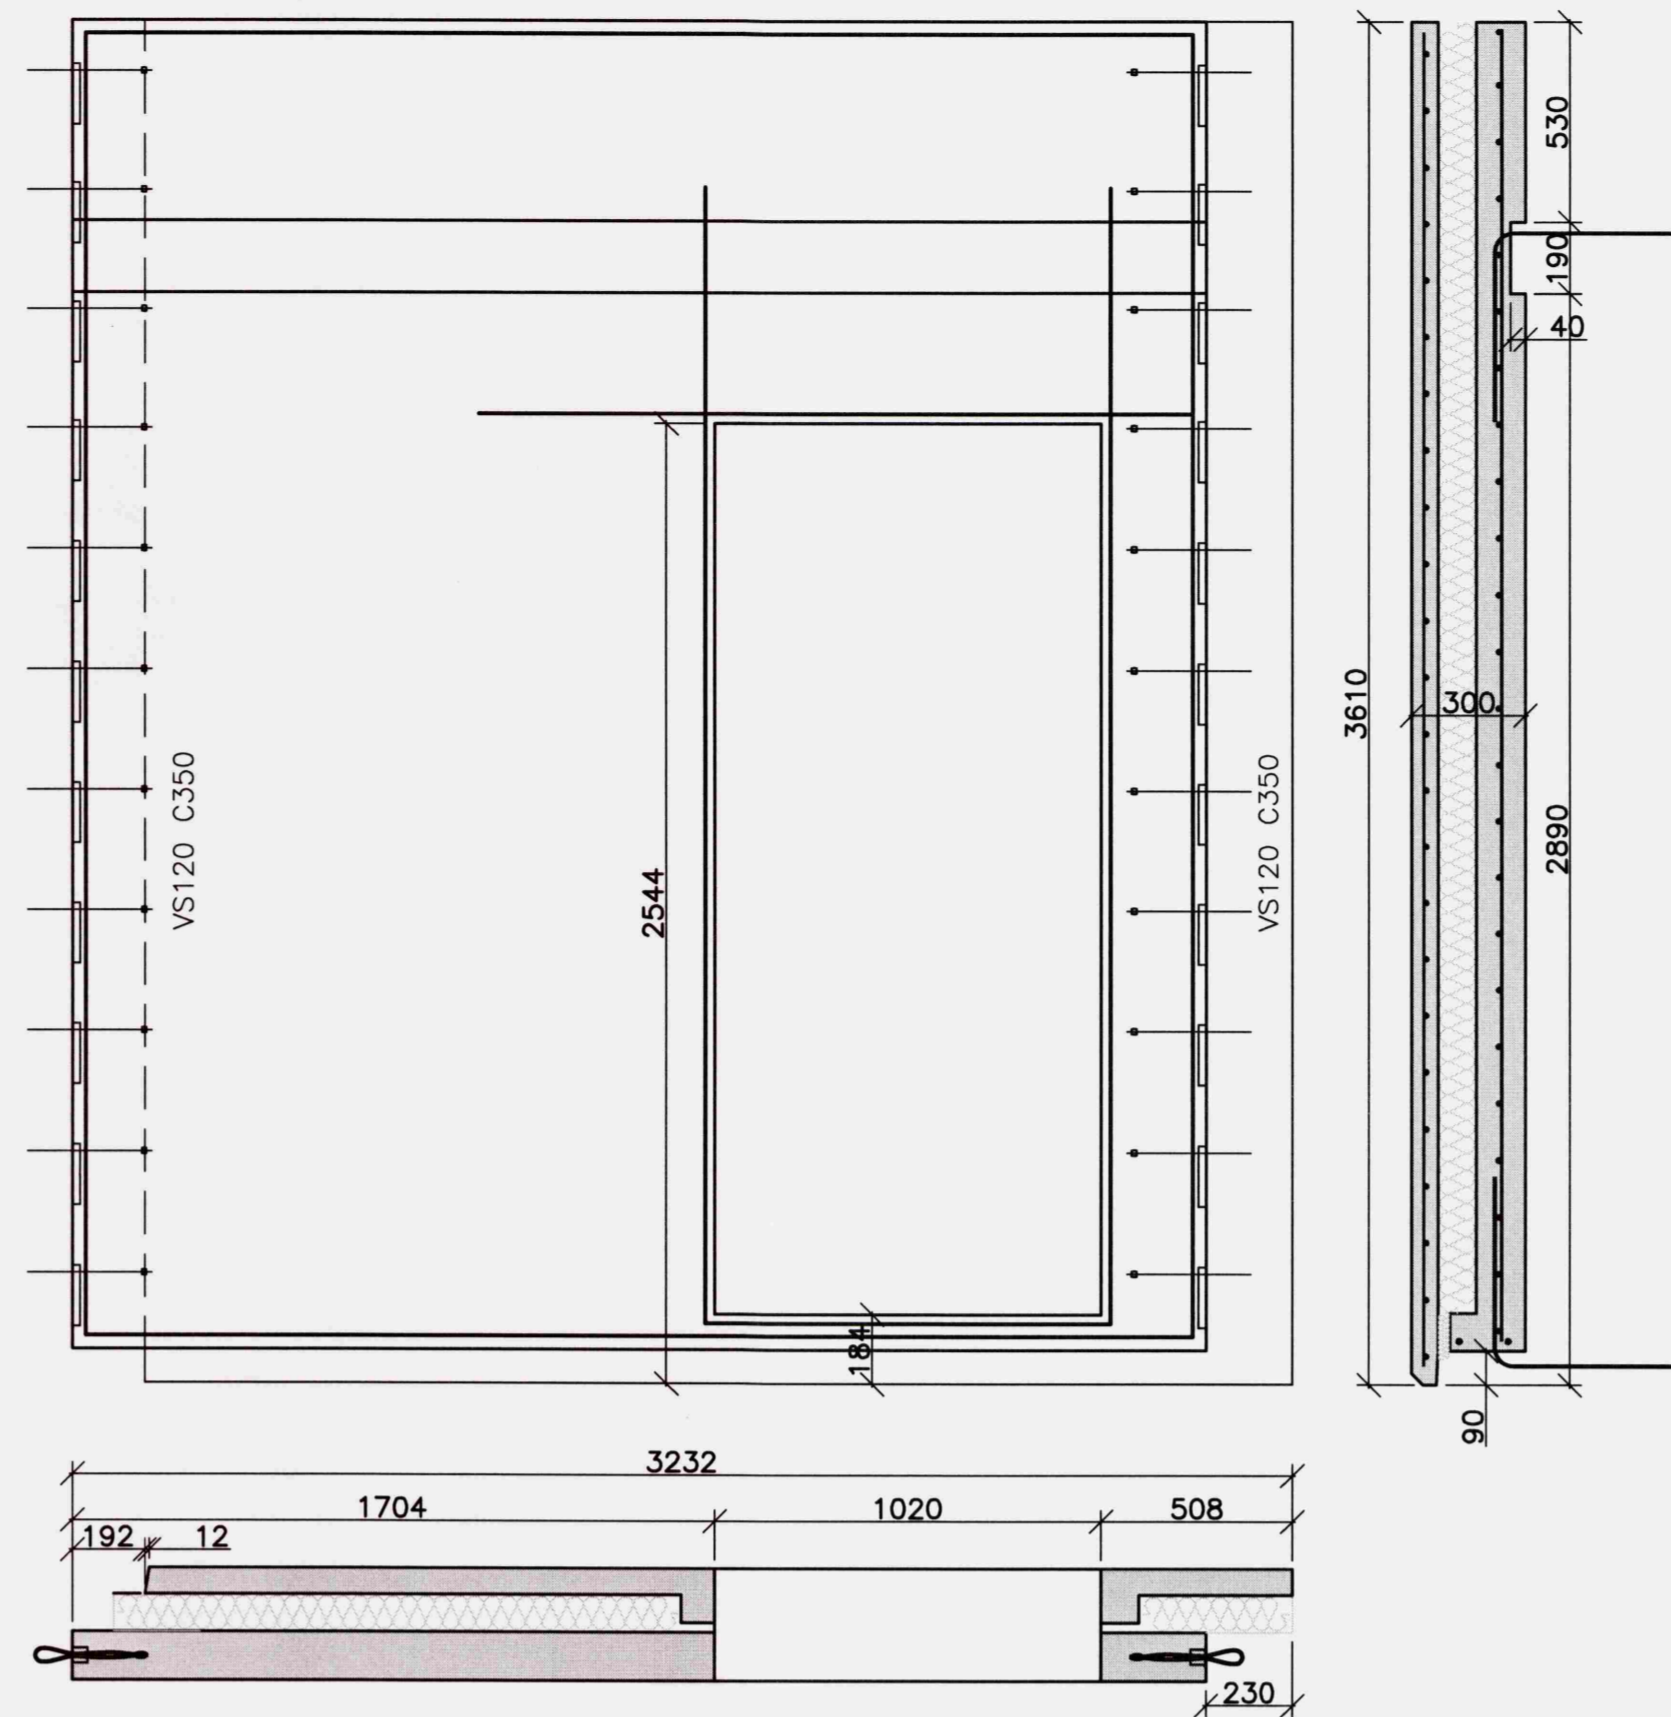


Eining E-11
Mkv. 1:20

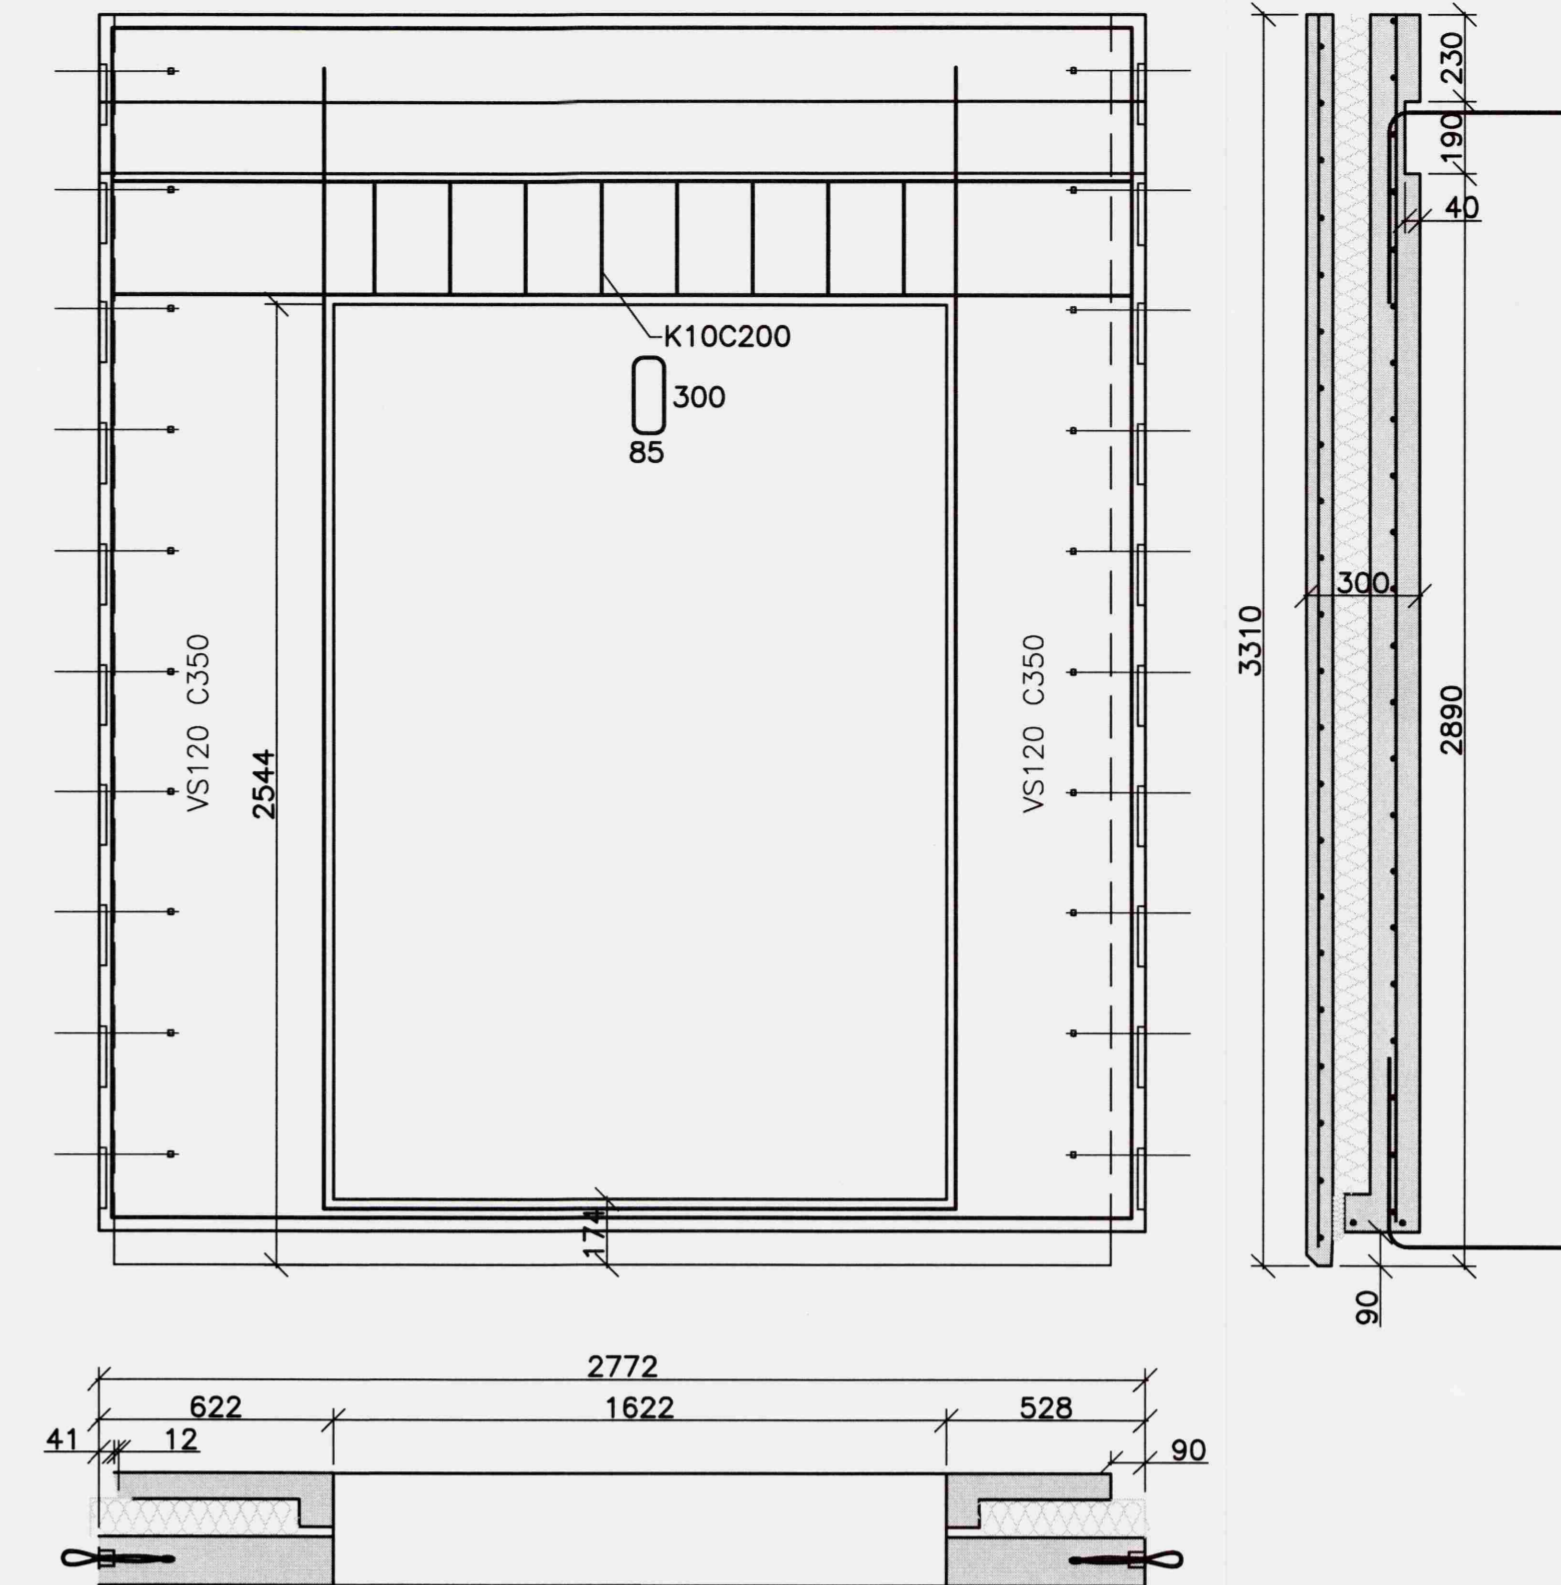

Eining E-16
Mkv. 1:20

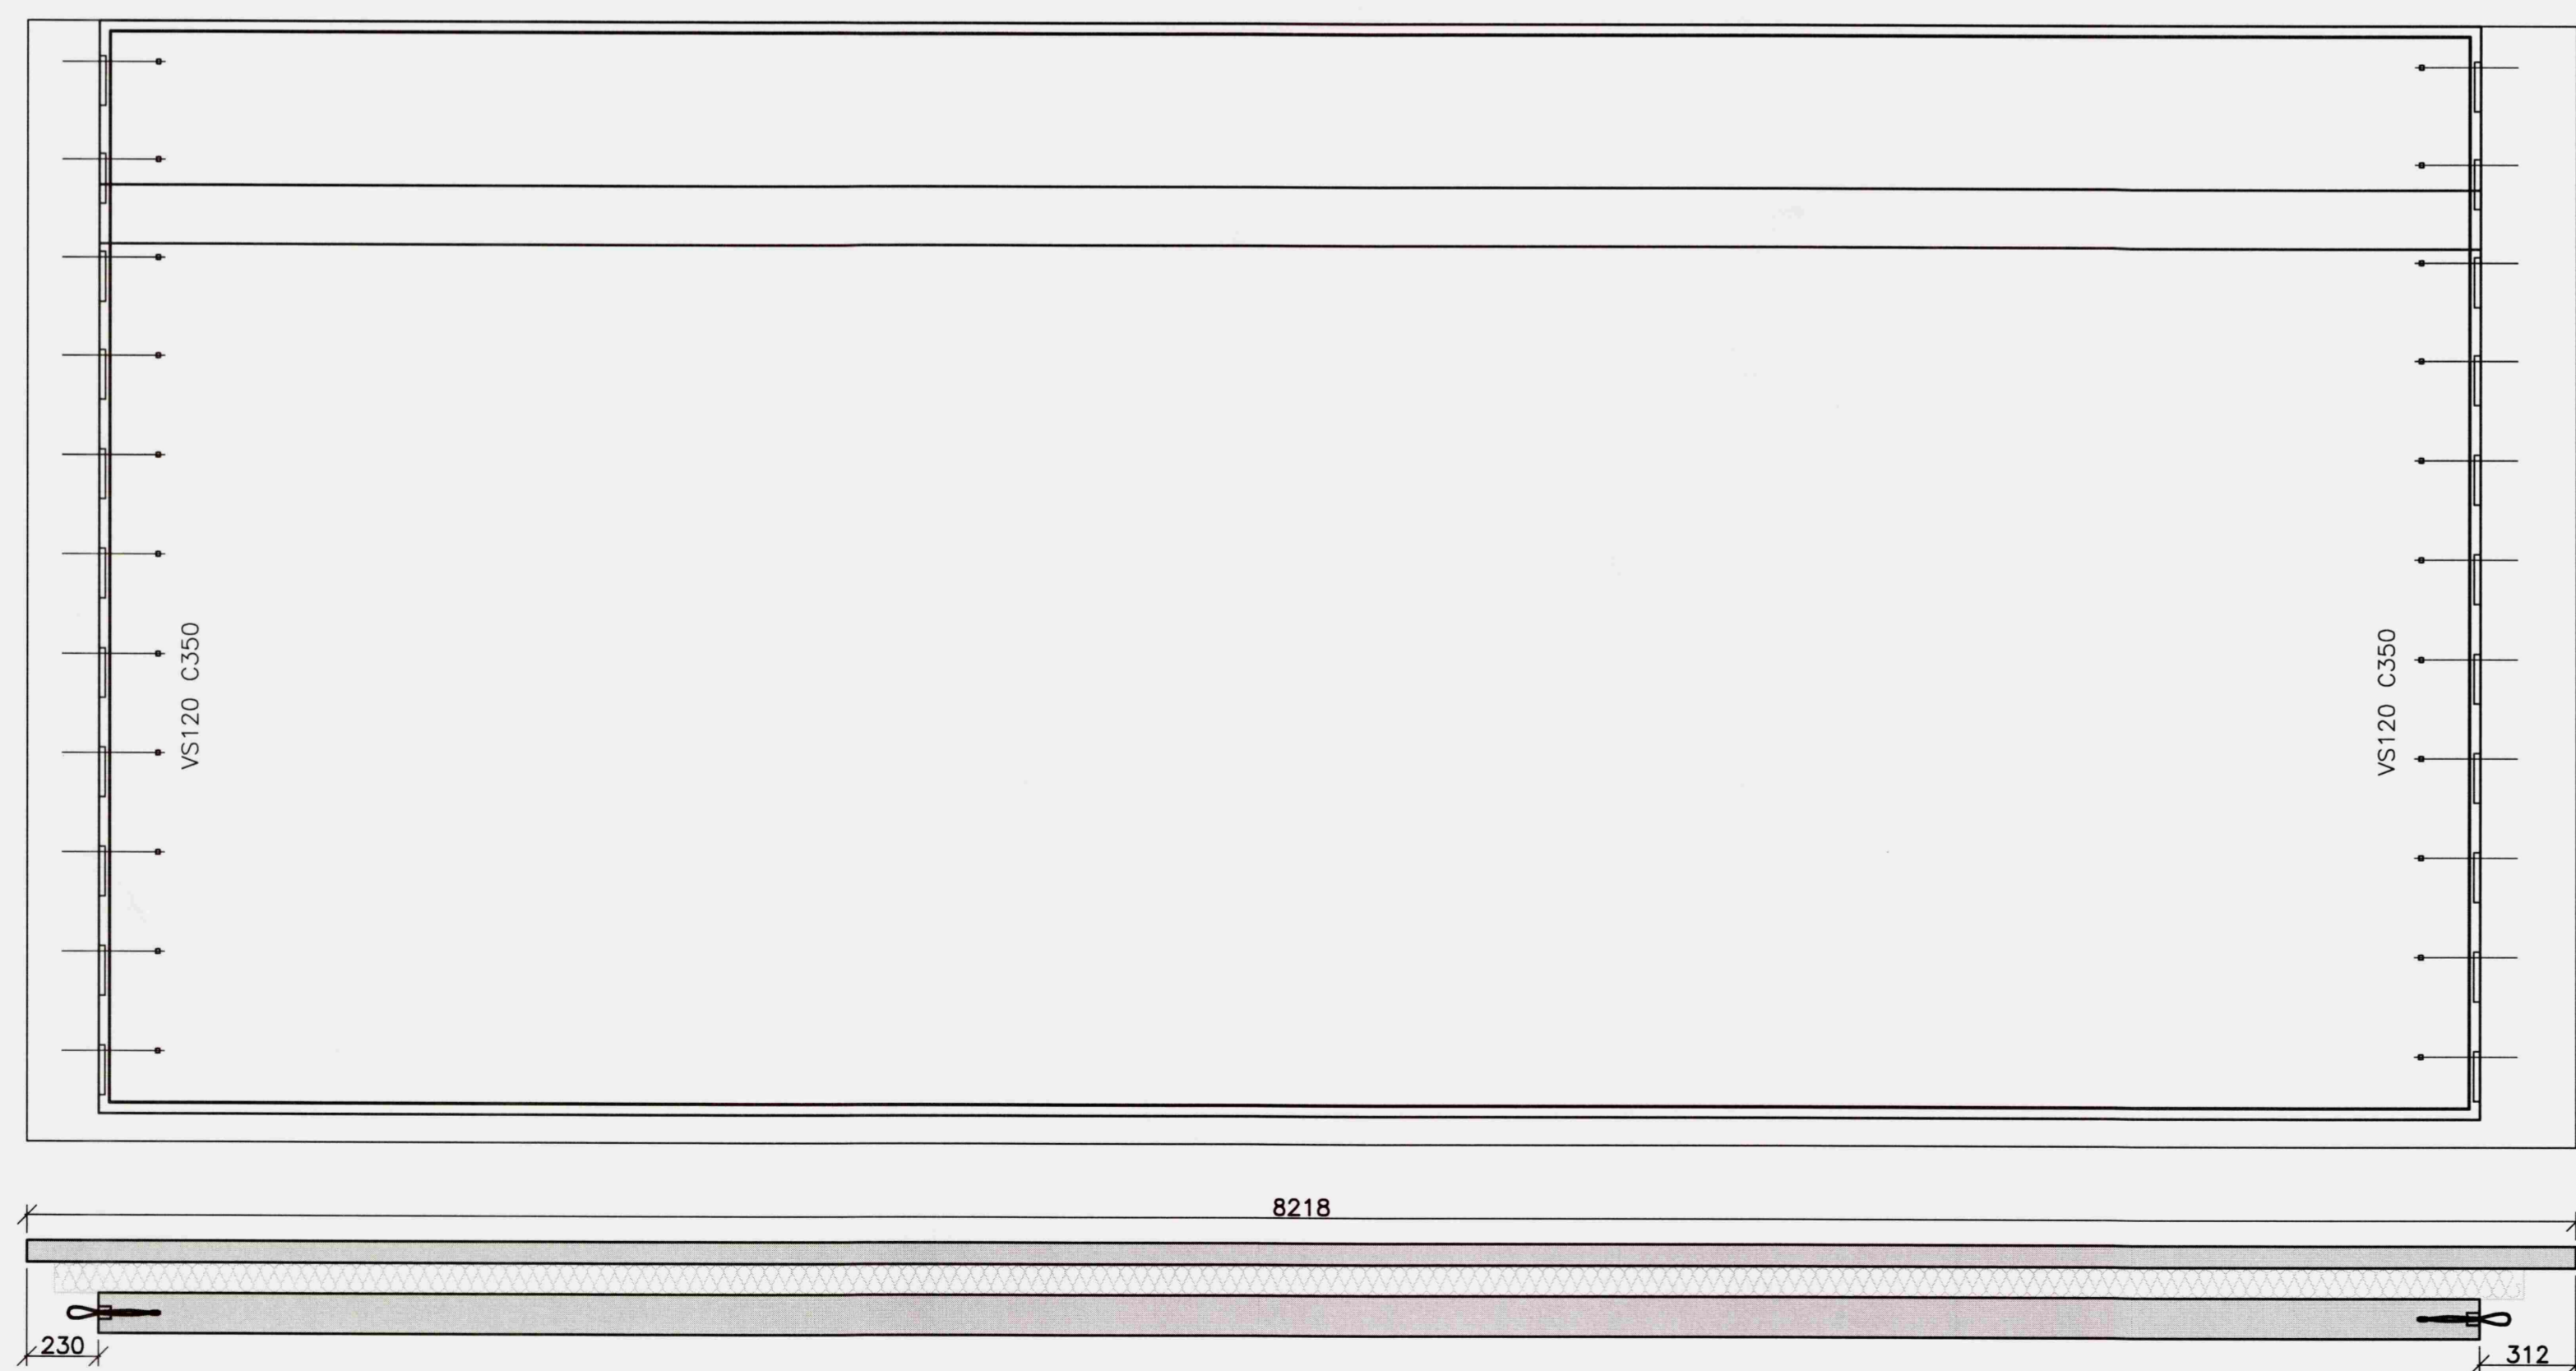

Eining E-14
Mkv. 1:20

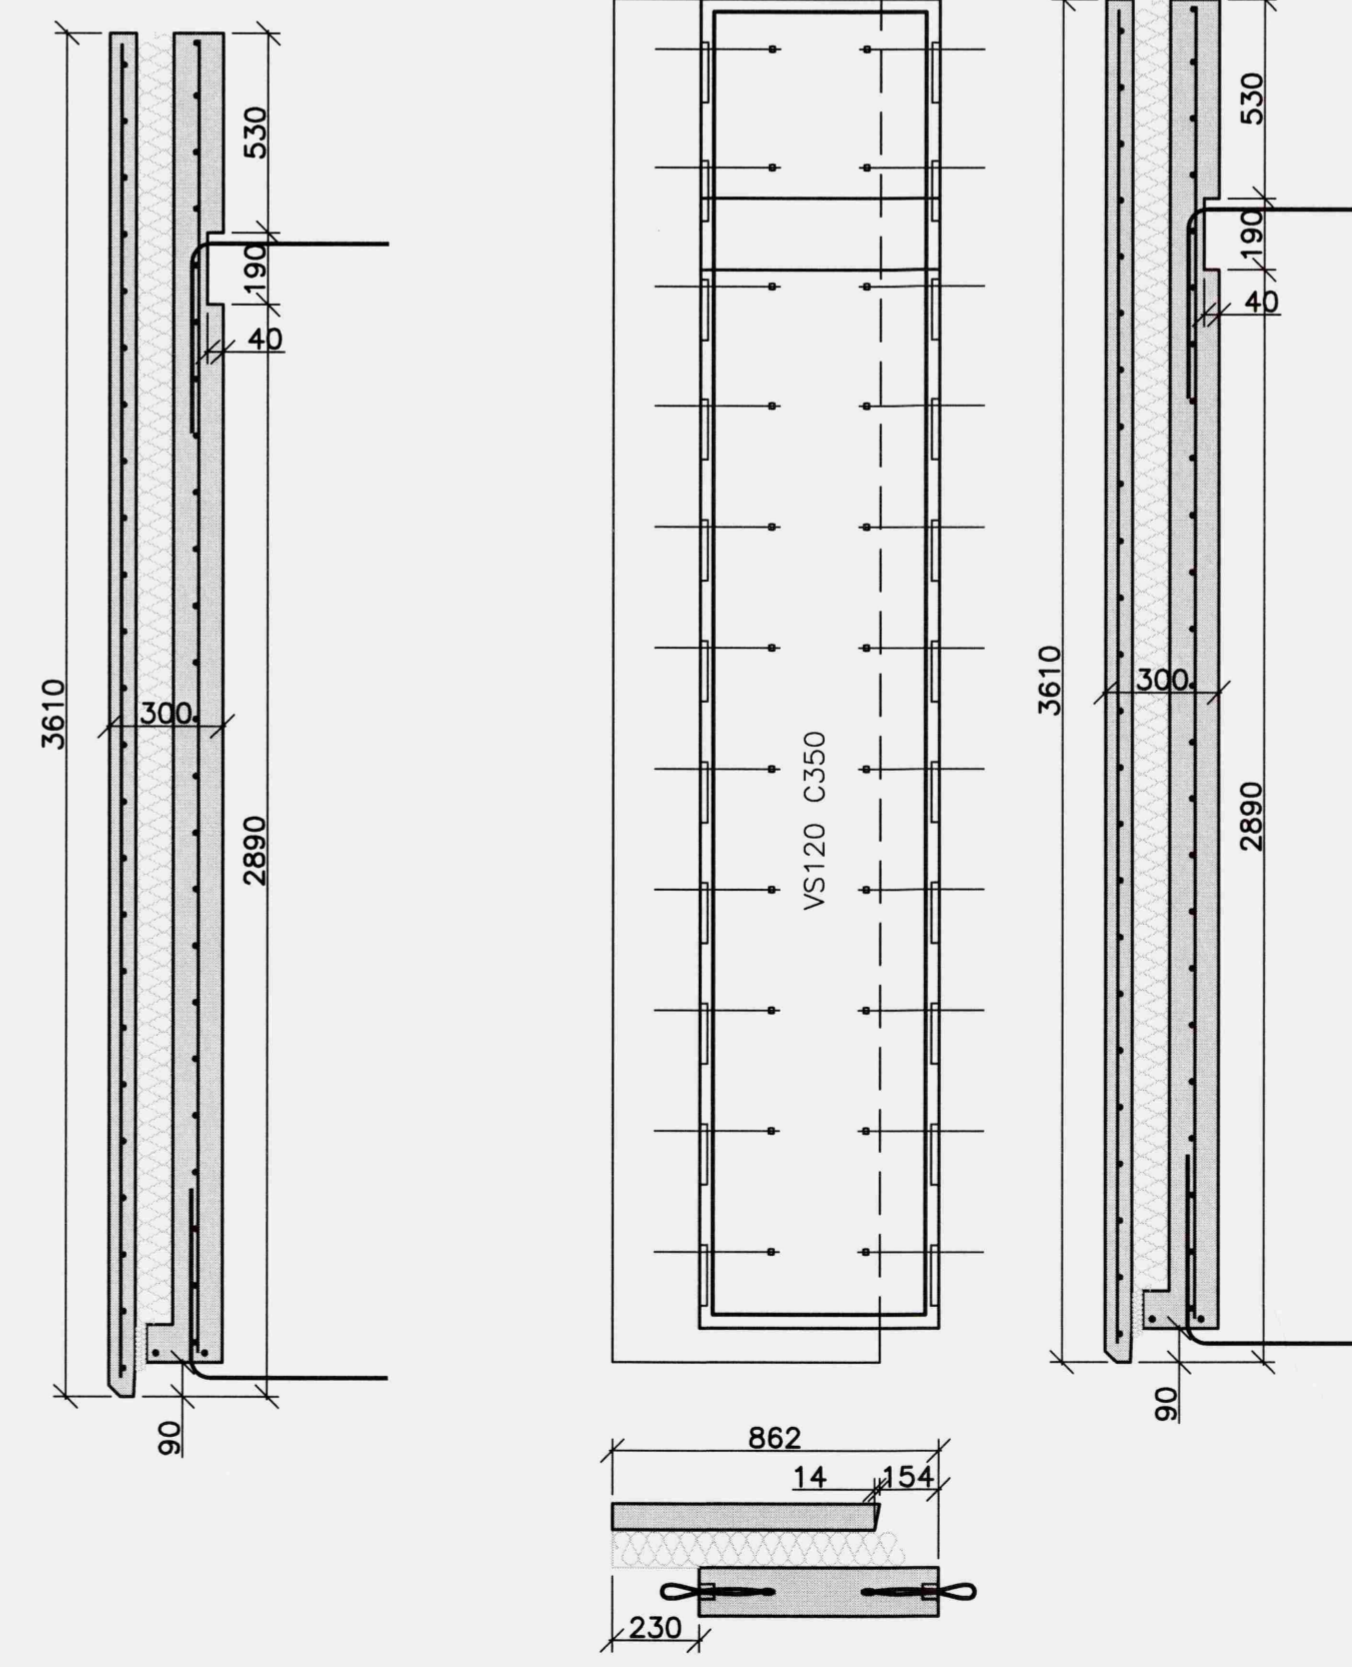

Eining E-15
Mkv. 1:20

Sampykkt
18.07.2008
Byggingarfulltrúi úppavéttu Arneseysslu

Breyting nr.:	Texti:	Dagi:
-	-	-
 VSH - verkfræðistofa Suðurlandsbraut 30, 105 Reykjavík kt: 521203-4040 S: 578-2800 http://www.vsh.is		
<input checked="" type="checkbox"/> Sturlaugur Þorsteinsson	250253-2579	Byggingarverkfræðingur
<input type="checkbox"/> Kristmann Magnússon	060177-3339	Byggingateknifræðingur
<input type="checkbox"/> Benedikt Grétar Ásmundsson	021065-5369	Byggingateknifræðingur
Verkefni:		
Hannab:	e-mail:	Telnað:
Dagsetning:	Teikning:	
Málsvæði:	Burðarþol	
1:20		
Sampykkt hönnuðar:	Númer teikningar:	
<i>SP</i>		
Sampykkt samræmingarhönnuðar:	Verkunúmer:	

BREYTINGAR
NR: DAGS. SKÝRING GERT


BORG
 STEYPUSTÓÐ
 Bakkabraut 9 Sími 414-7777
 200 Kópavogur Fax 414-7779
borg@evborg.is

HEITI VERKS
**Brattholt
Biskupstungu**
HEITI TEIKNINGA
Burðarþol
Sérteikningar eininga

MKV.	DAGS	VERKNR.
1:50	05.07.08	08-102
1:10		

TEIKNAD YFIRFARID TEIKNING NR. ÚTGÁFA
GPJ GPJ 21-05 0

SAMPYKKT
SAMRÆMINGARHÖNNUÐUR

