
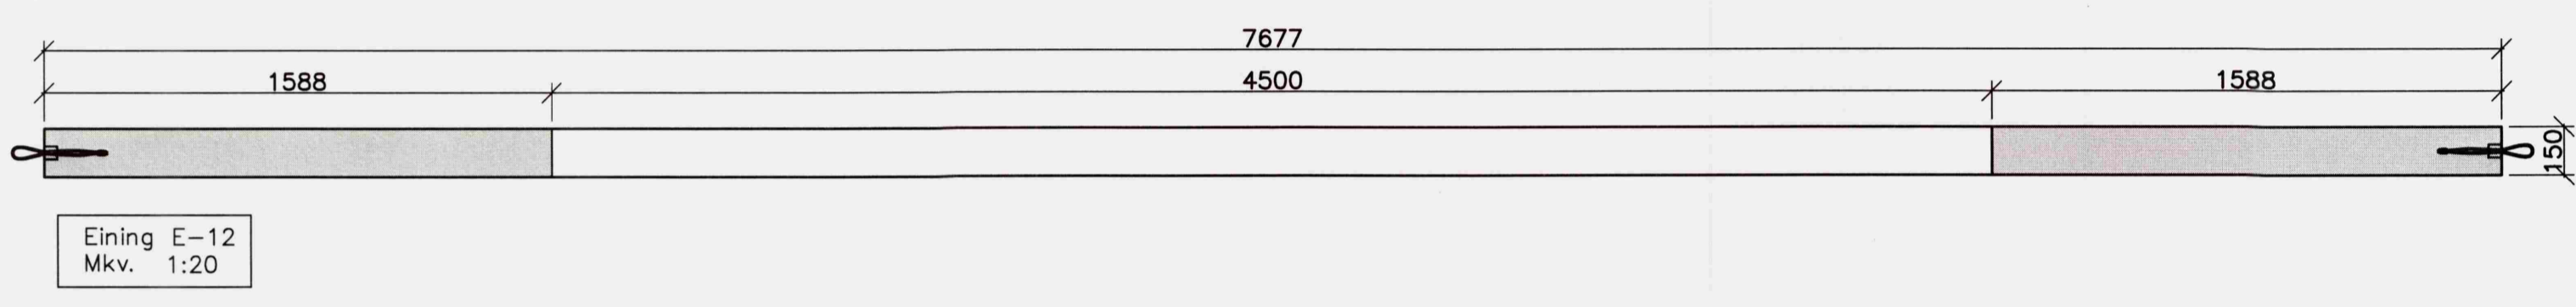
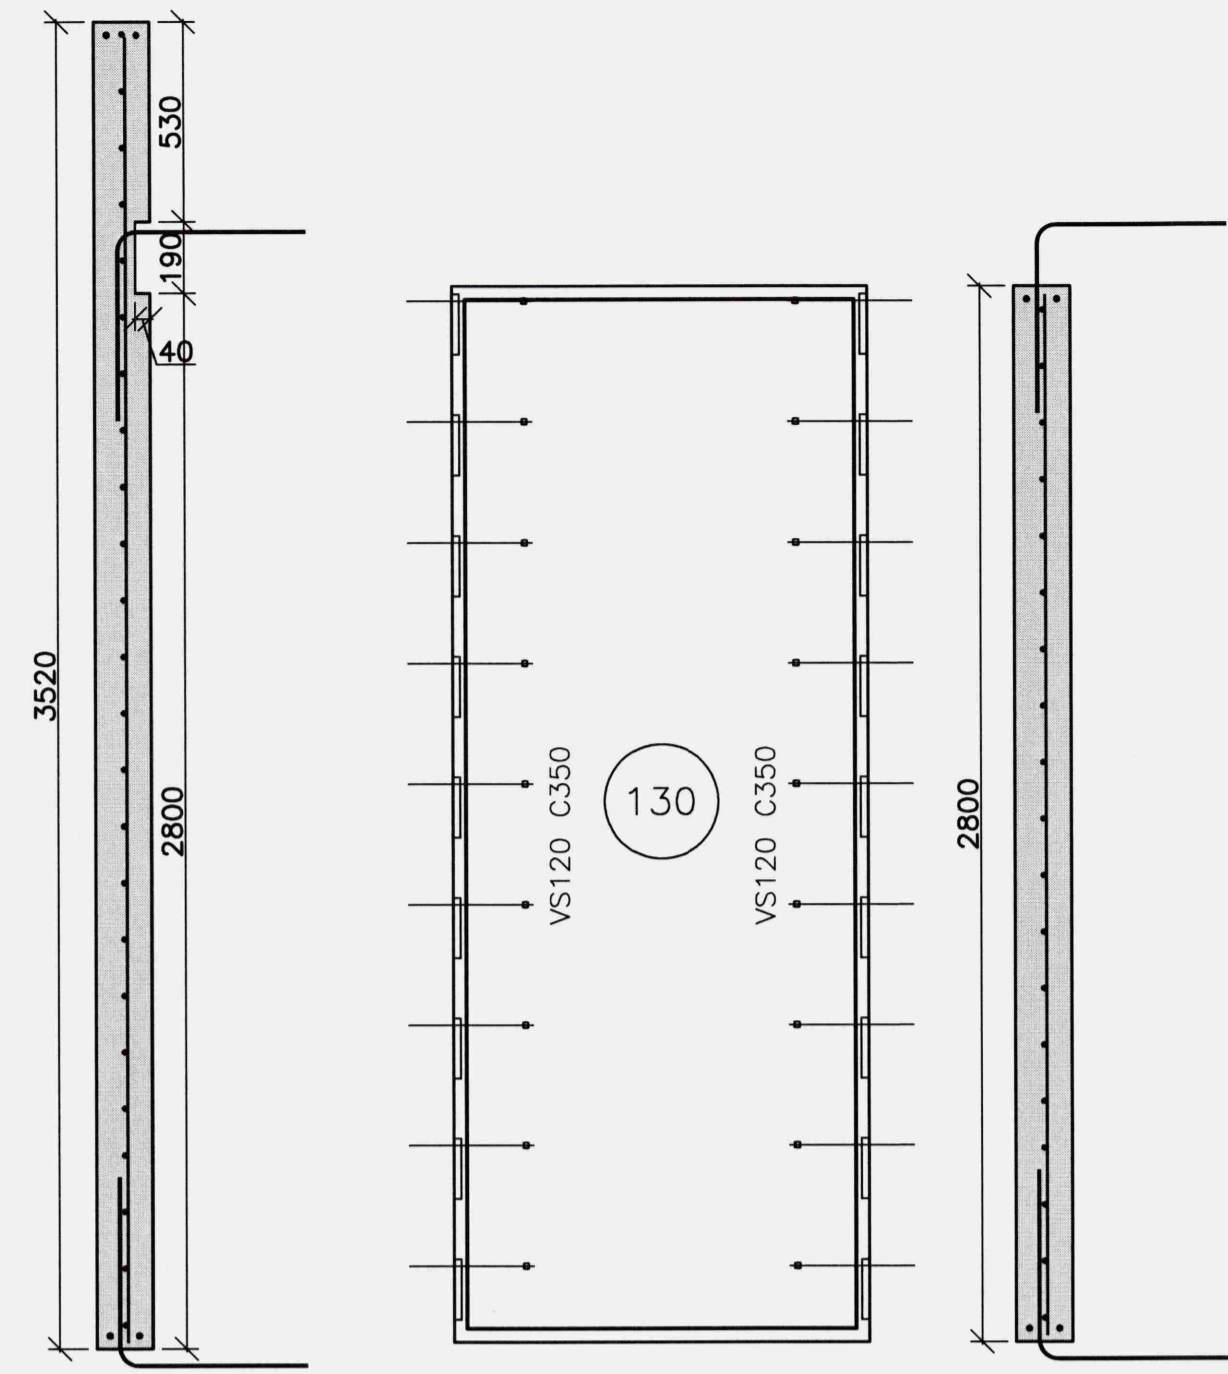





Samþykkt  
18.06.2008  
Byggingarfulltrúi uppsveita Ármessyslu

Byggingarfulltrúi uppsveita Ármessyslu

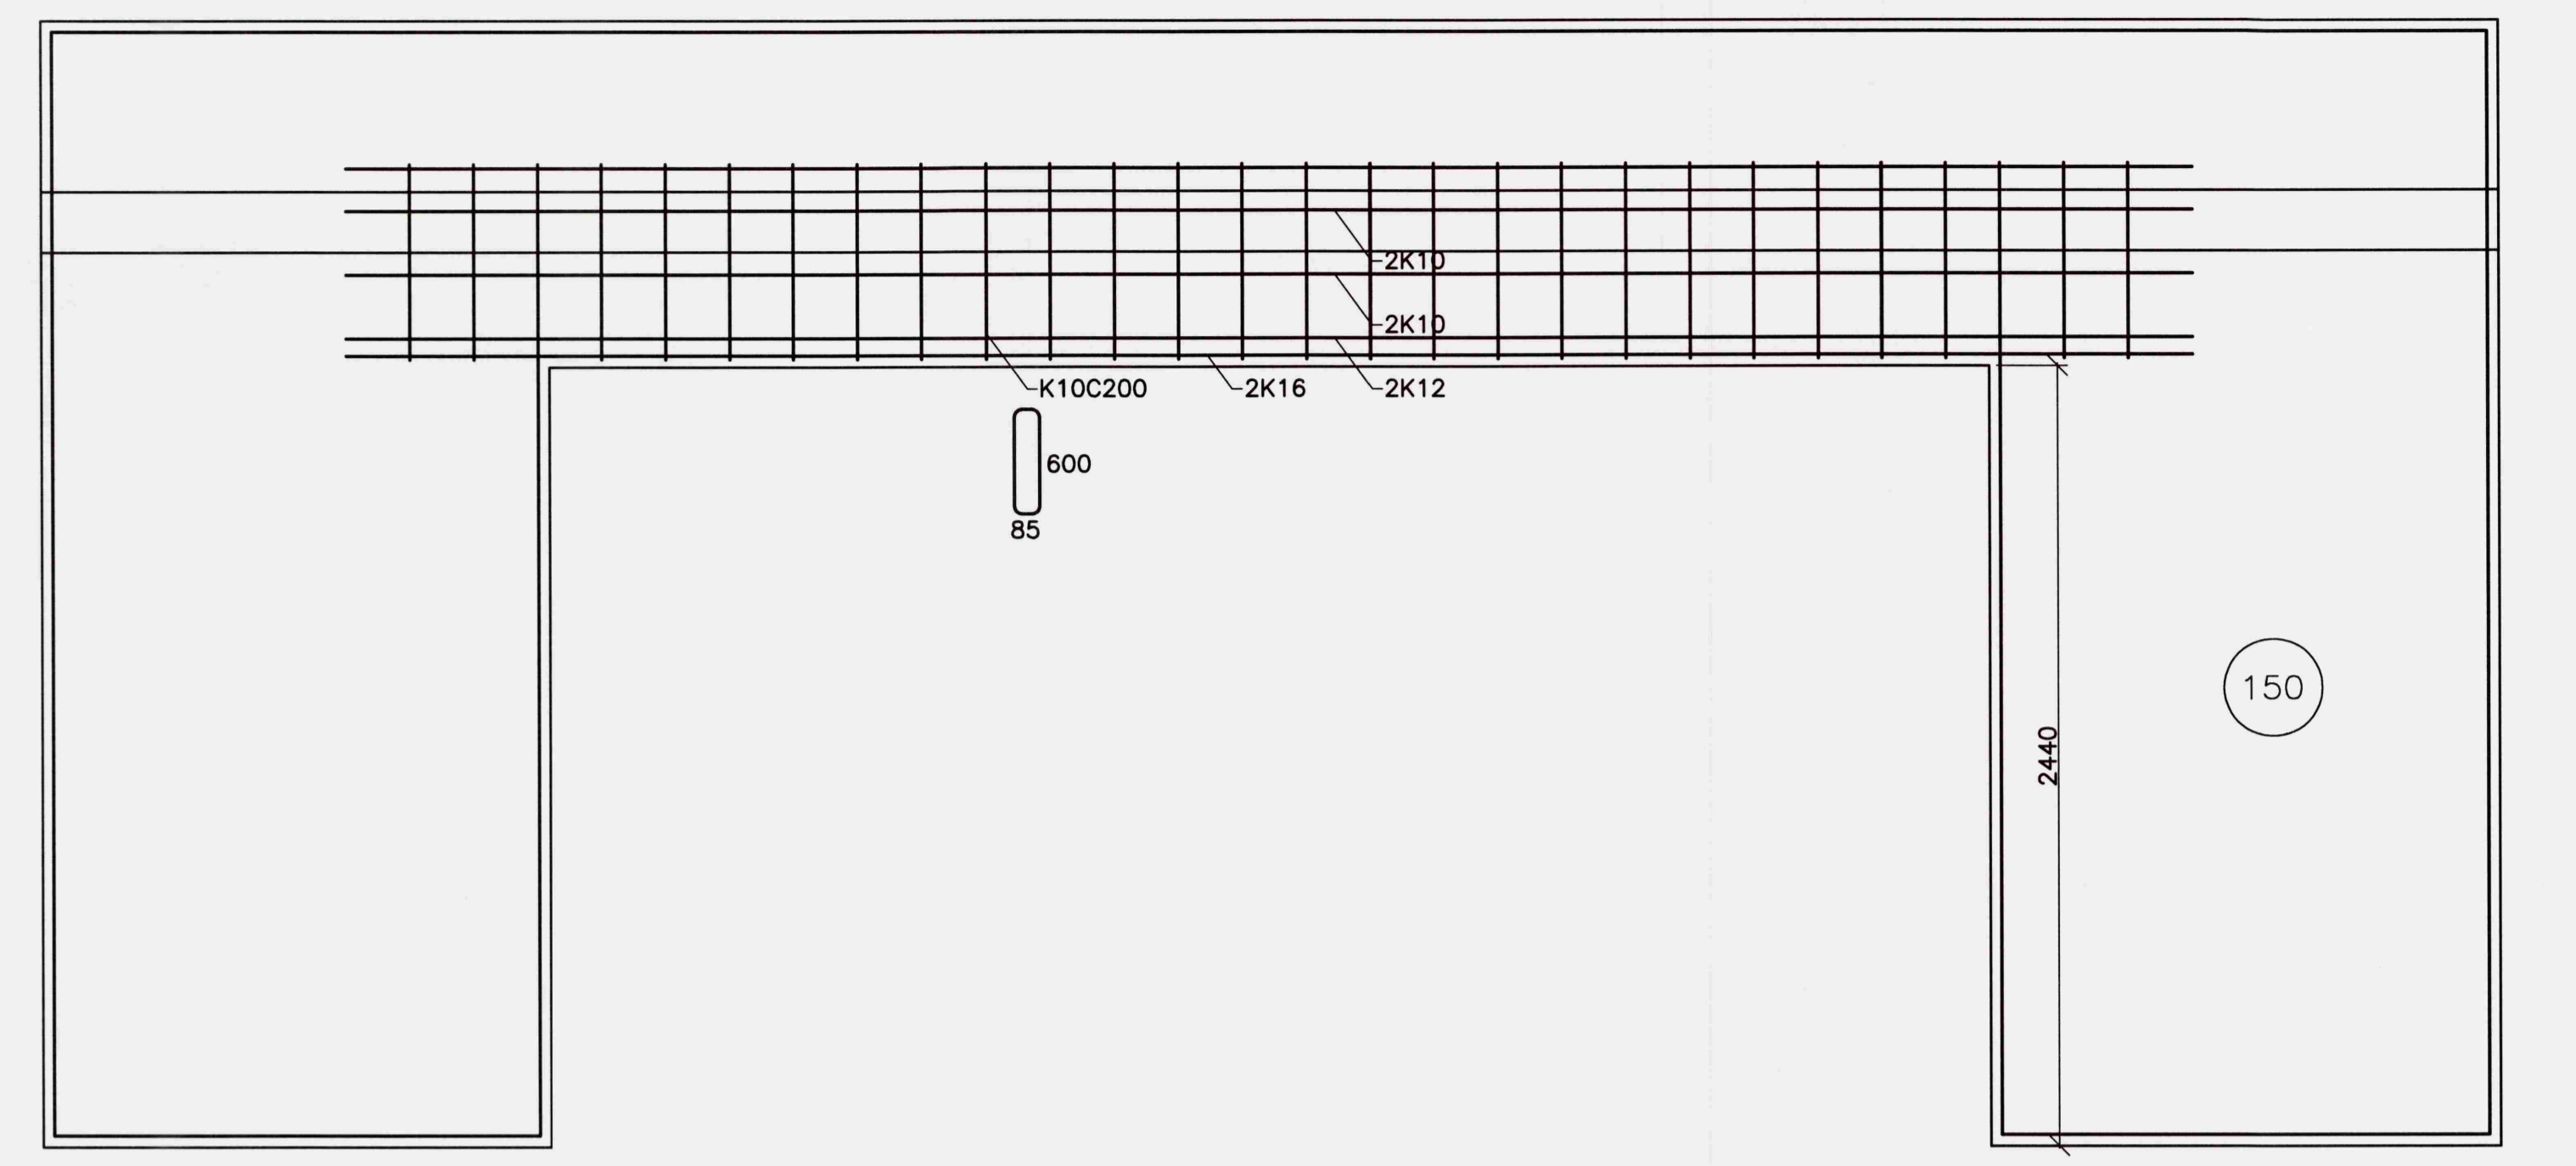

Eining E-12  
Mkv. 1:20

Eining I-02  
Mkv. 1:20

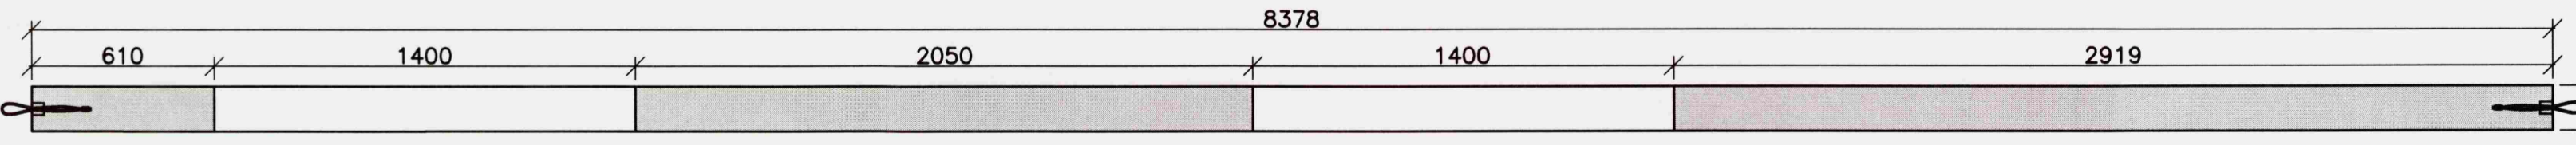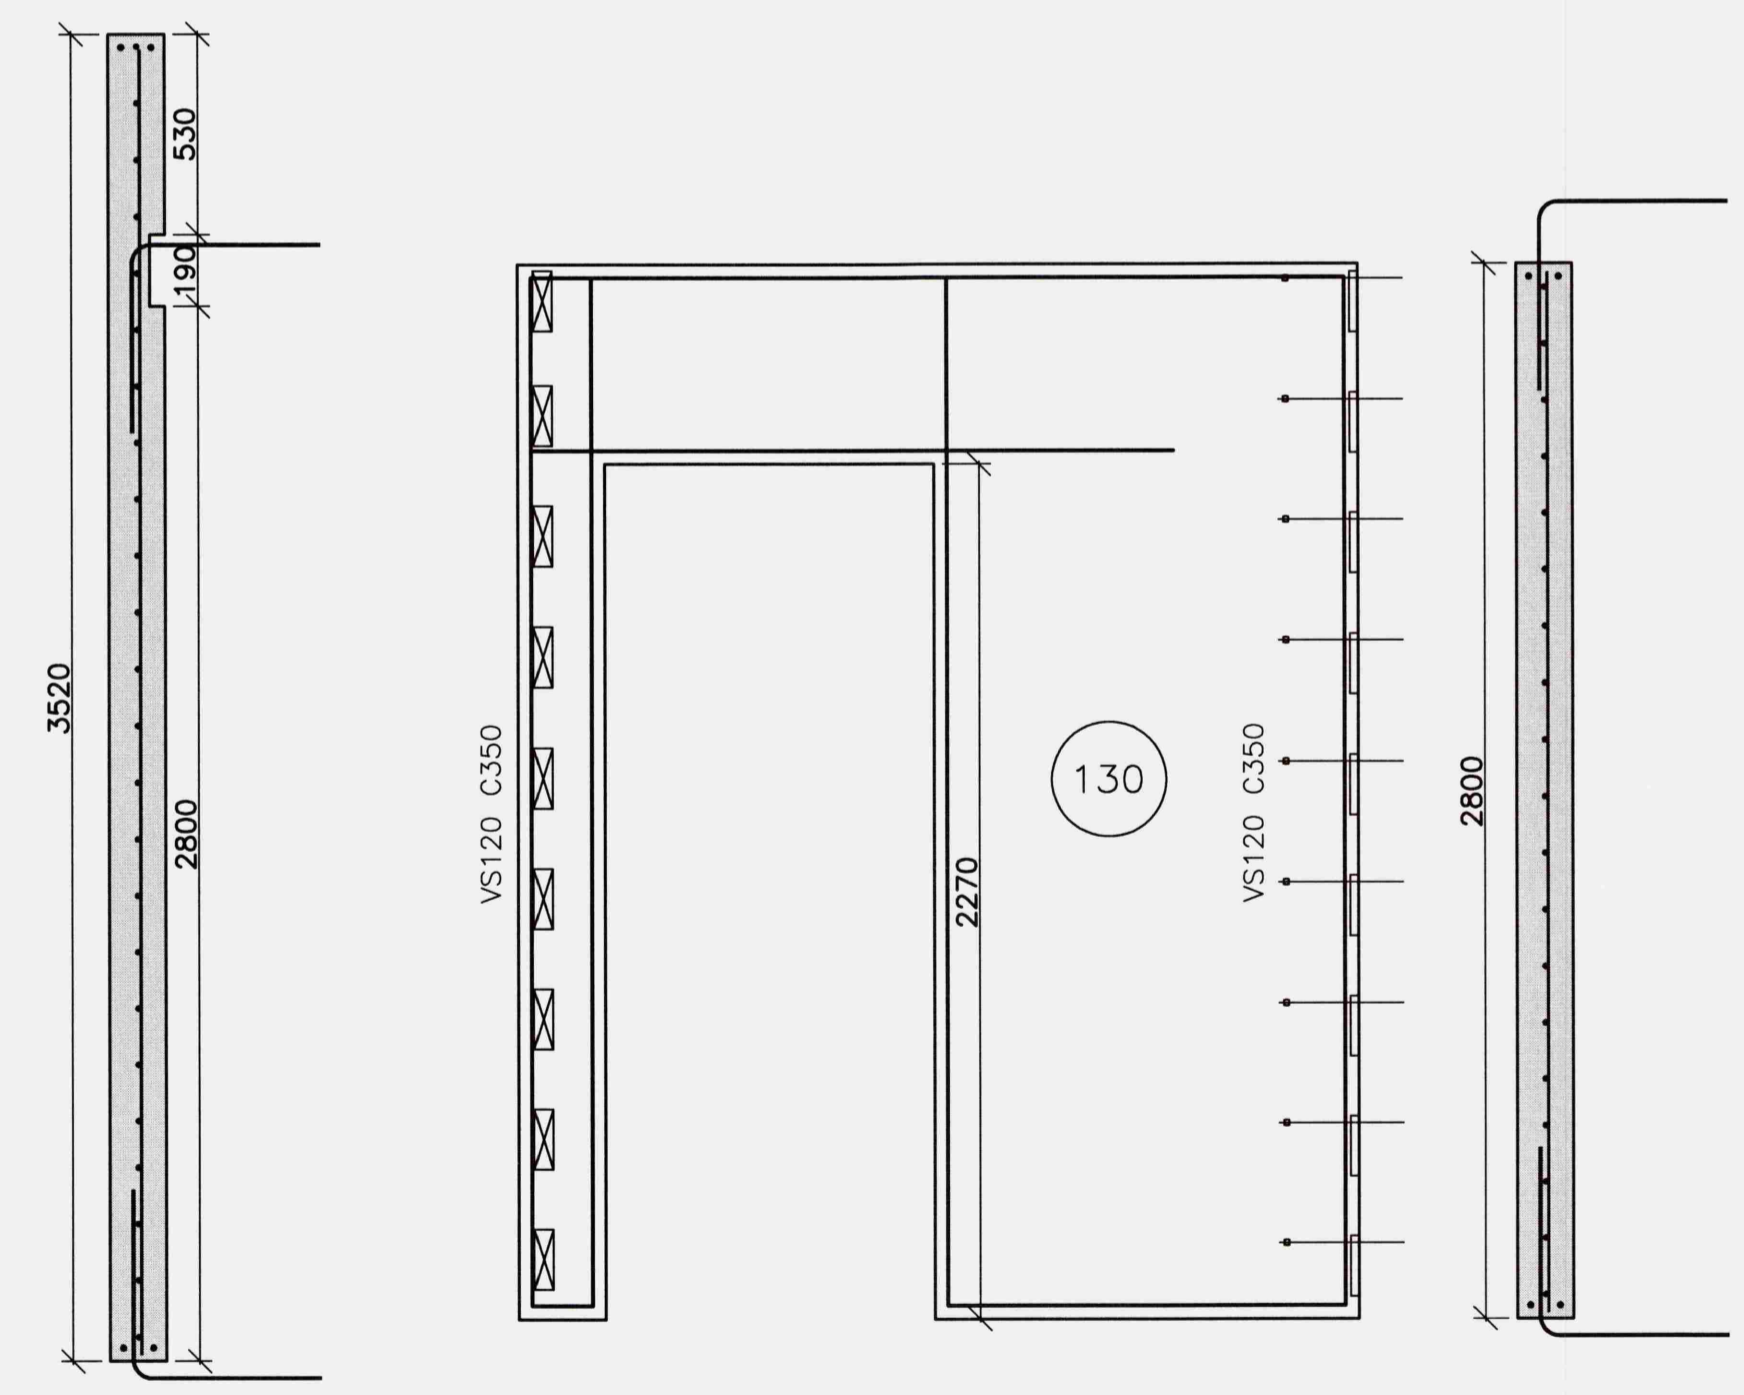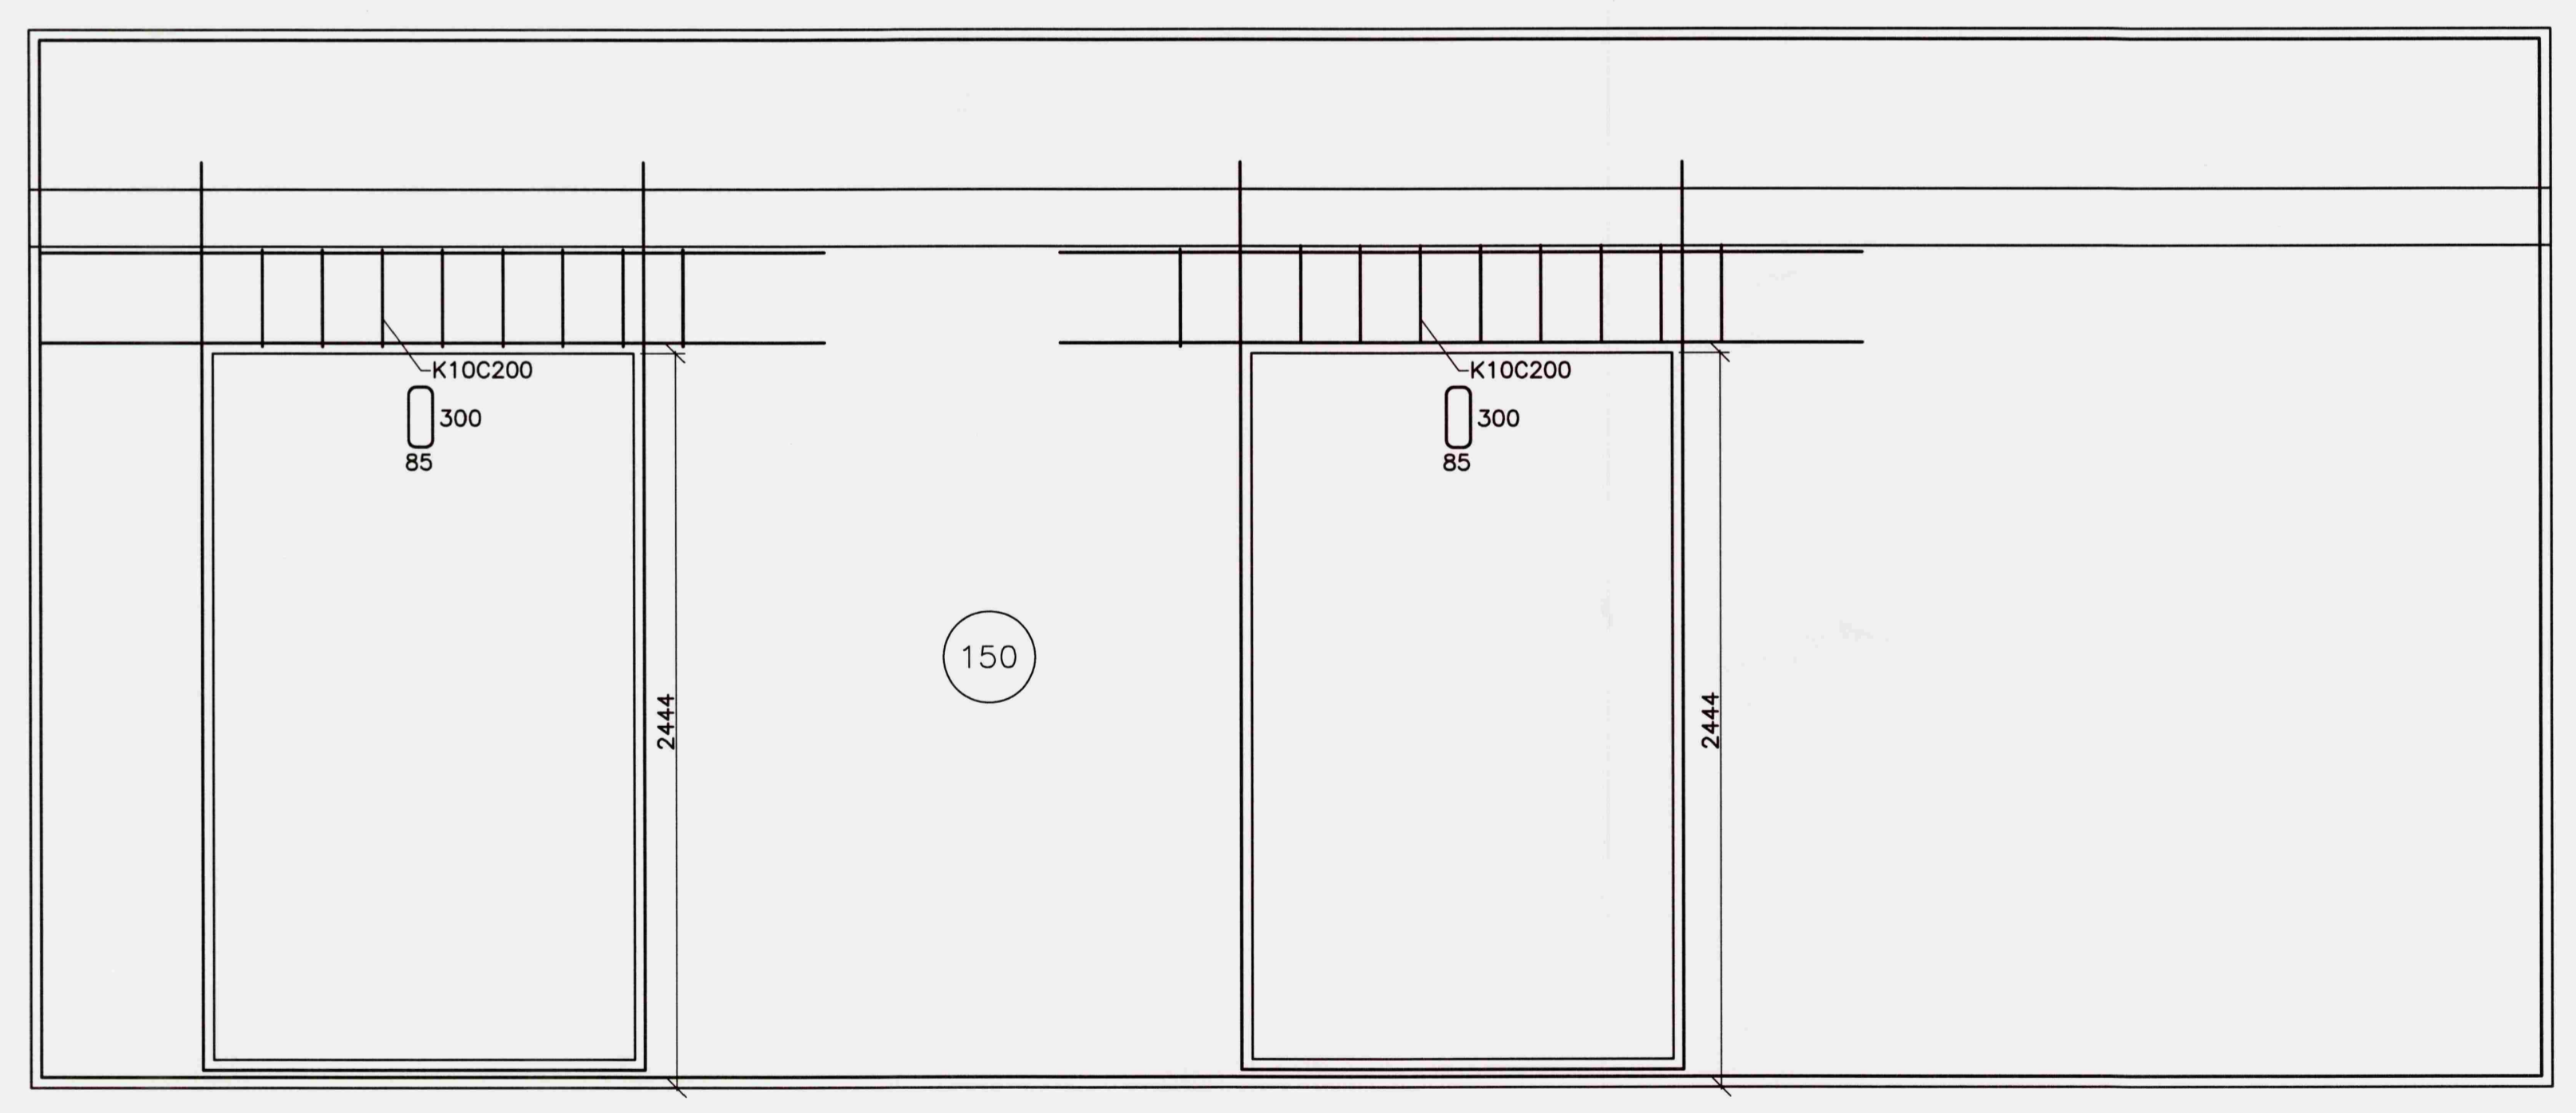

Eining E-13  
Mkv. 1:20

Eining I-03  
Mkv. 1:20

Breyting nr:	Text:	Dag:
-	-	-
<b>VSH - verkfræðistofa</b>		
Suðurlandsbraut 30, 105 Reykjavík kt: 521203-4040 S: 578-2800 <a href="http://www.vsh.is">http://www.vsh.is</a>		
<input checked="" type="checkbox"/> Sturlaugur Þorsteinsson	250253-2579	Byggingarverfræðingur
<input type="checkbox"/> Kristmann Magnússon	060177-3339	Byggingateknifræðingur
<input type="checkbox"/> Benedikt Grétar Ásmundsson	021065-5369	Byggingateknifræðingur
Verkið:		
Hannað:	e-mail:	Telnað:
Yfirskil:		
Dispönning:	Tekning:	
Mæliverð:	<b>Burðarþol</b>	
1:20		
Samþykkt höfundar:	510	Númer teikningar:
Samþykkt samráðingahöfundar:		Verkinúmer:

BREYTINGAR  
NR: DAGS. SKÝRING GERT


EININGAVERKSMÍÐJA  
**BORG**  
STEYPUSTÓB  
Bakkabraut 9 Sími 414-7777  
200 Kópavogur Fax 414-7779  
borg@evborg.is

HEITI VERKS  
**Brattholt  
Biskupstungu**  
HEITI TEIKNINGA  
Burðarþol  
Sérteikningar eininga

MKV.	DAGS	VERKNR.
1:20	05.07.08	08-102

TEIKNAD	YFIRFARID	TEIKNING NR.	ÚTGÁFA
GPJ	GPJ	21-07	0

SAMPYKKT  
SAMRÆMINGARHÖNNUÐUR

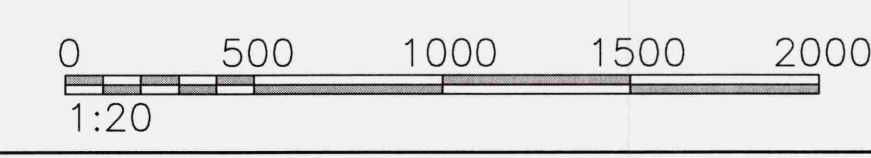

S:\Teikningar\2008\Reyndalur\1\001Formleisuteikningar\B-100 21-00 Útveggir 1 Heðar ; 24.07.2008 ; 02.40