

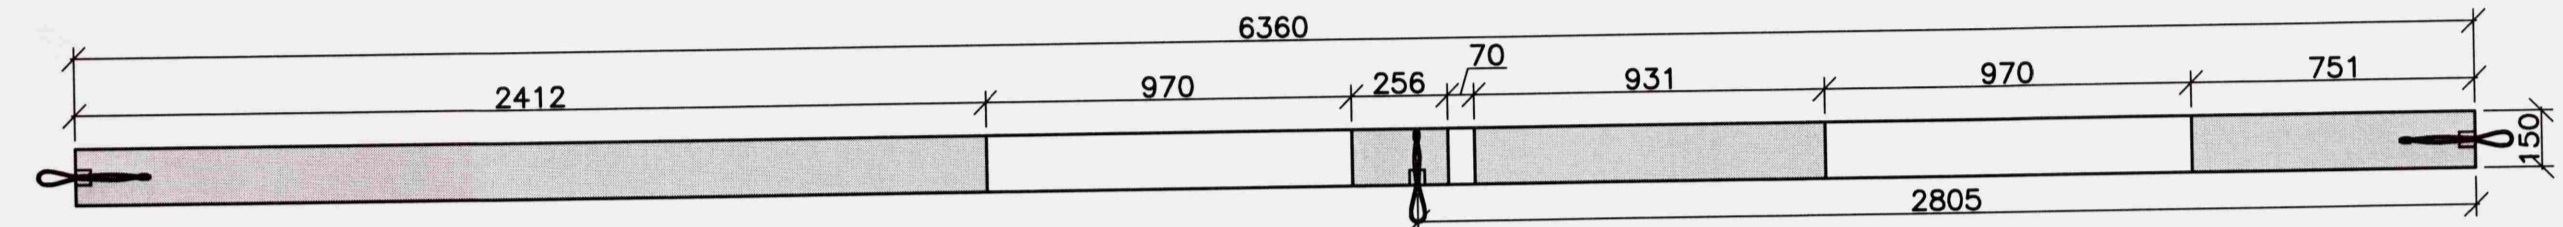
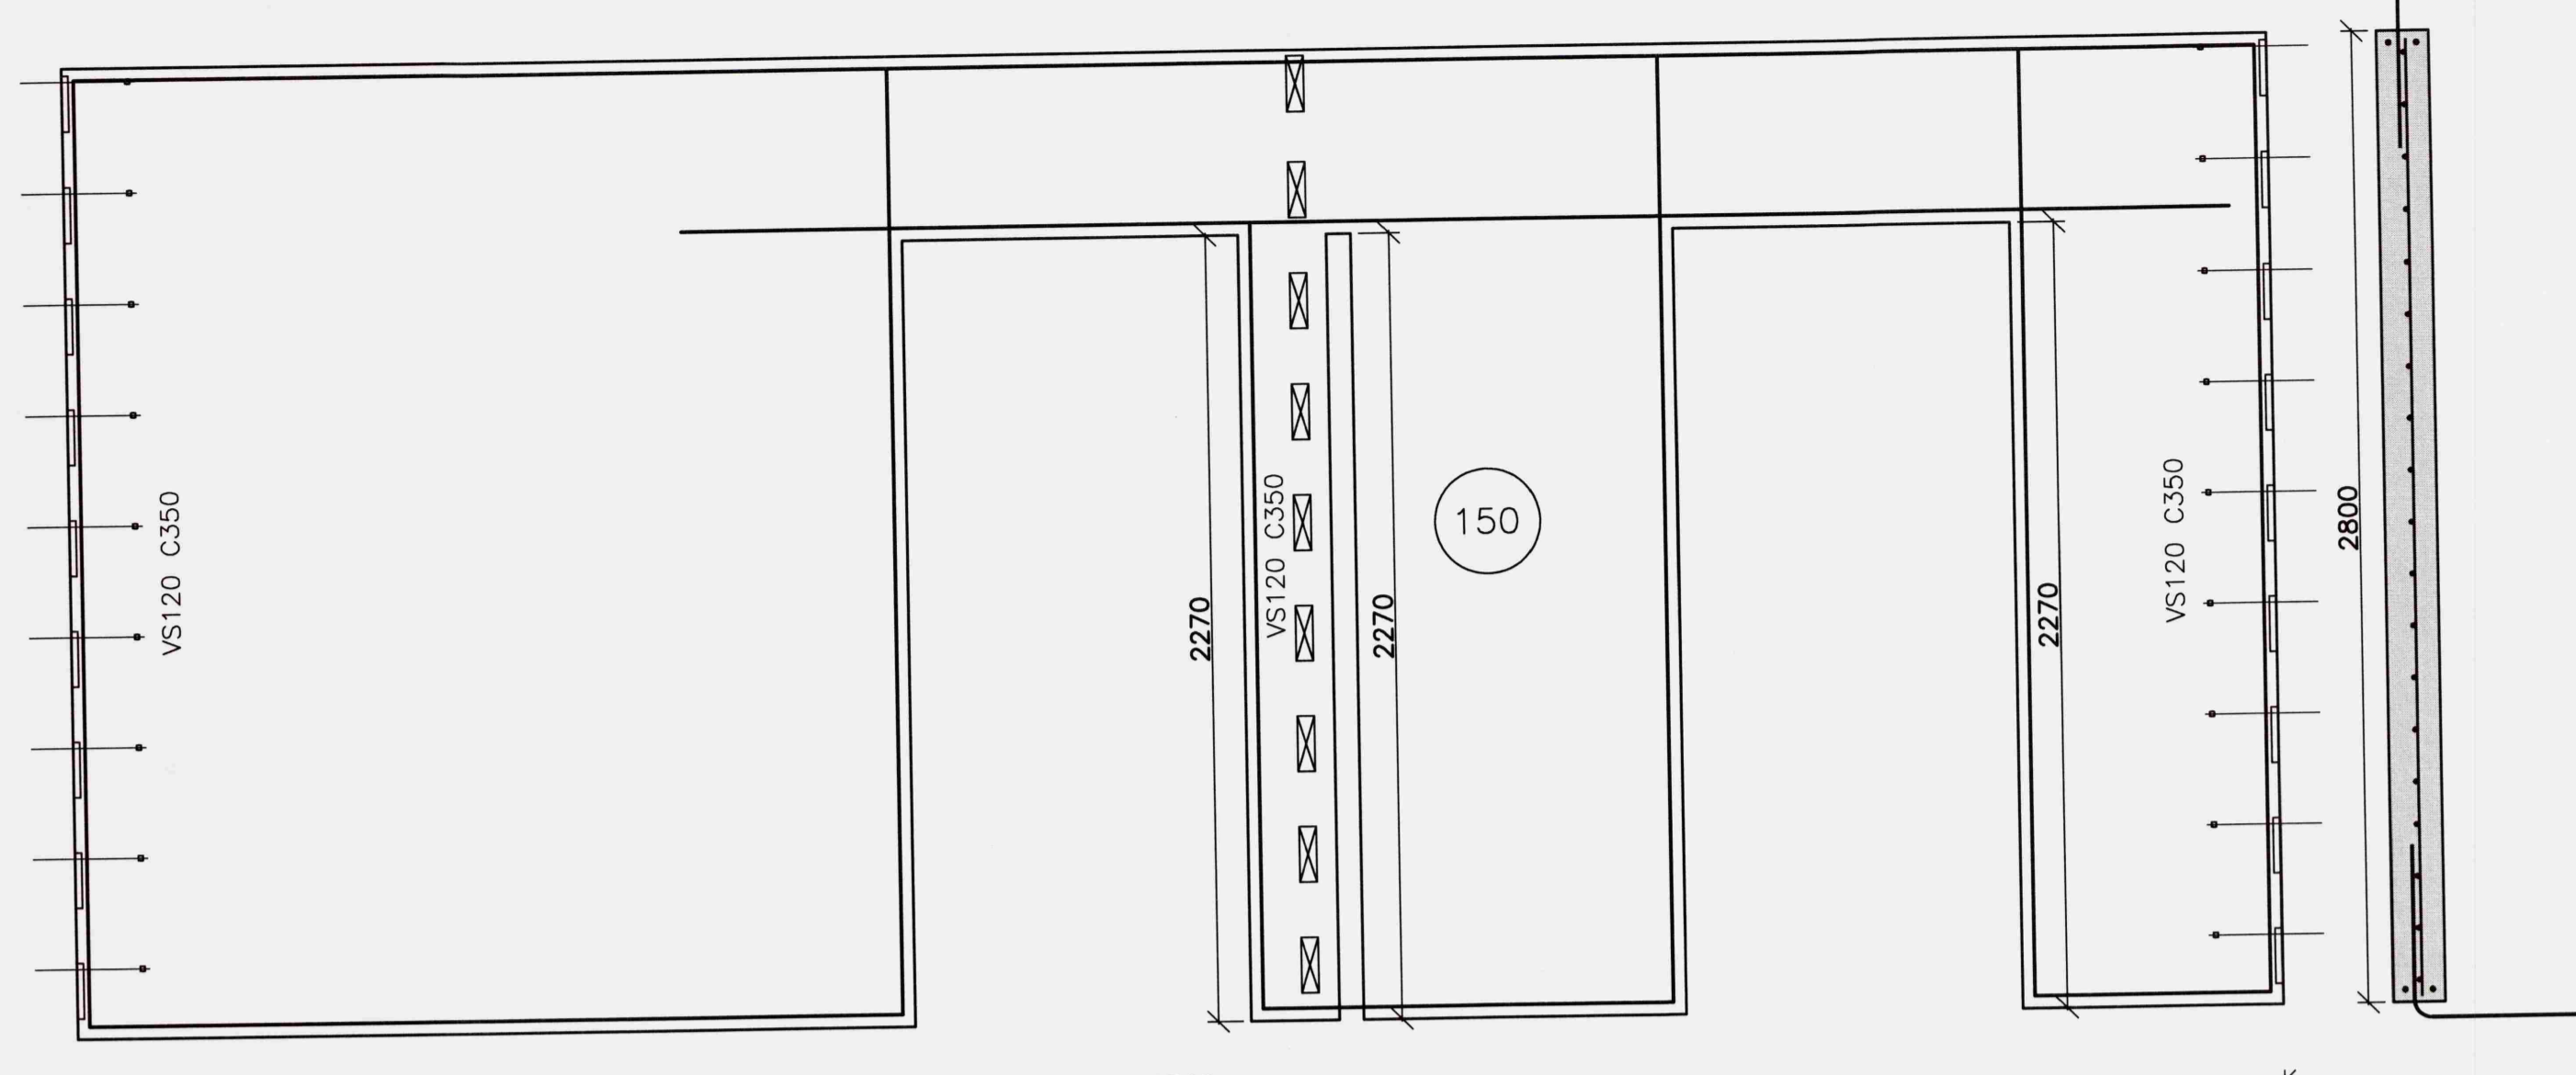




Eining I-04
Mkv. 1:20

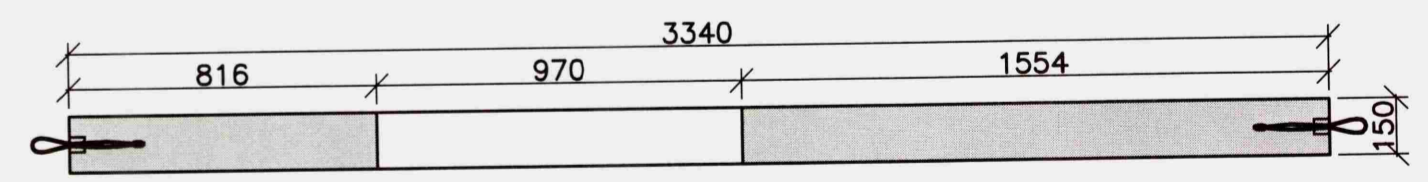



Eining I-07
Mkv. 1:20

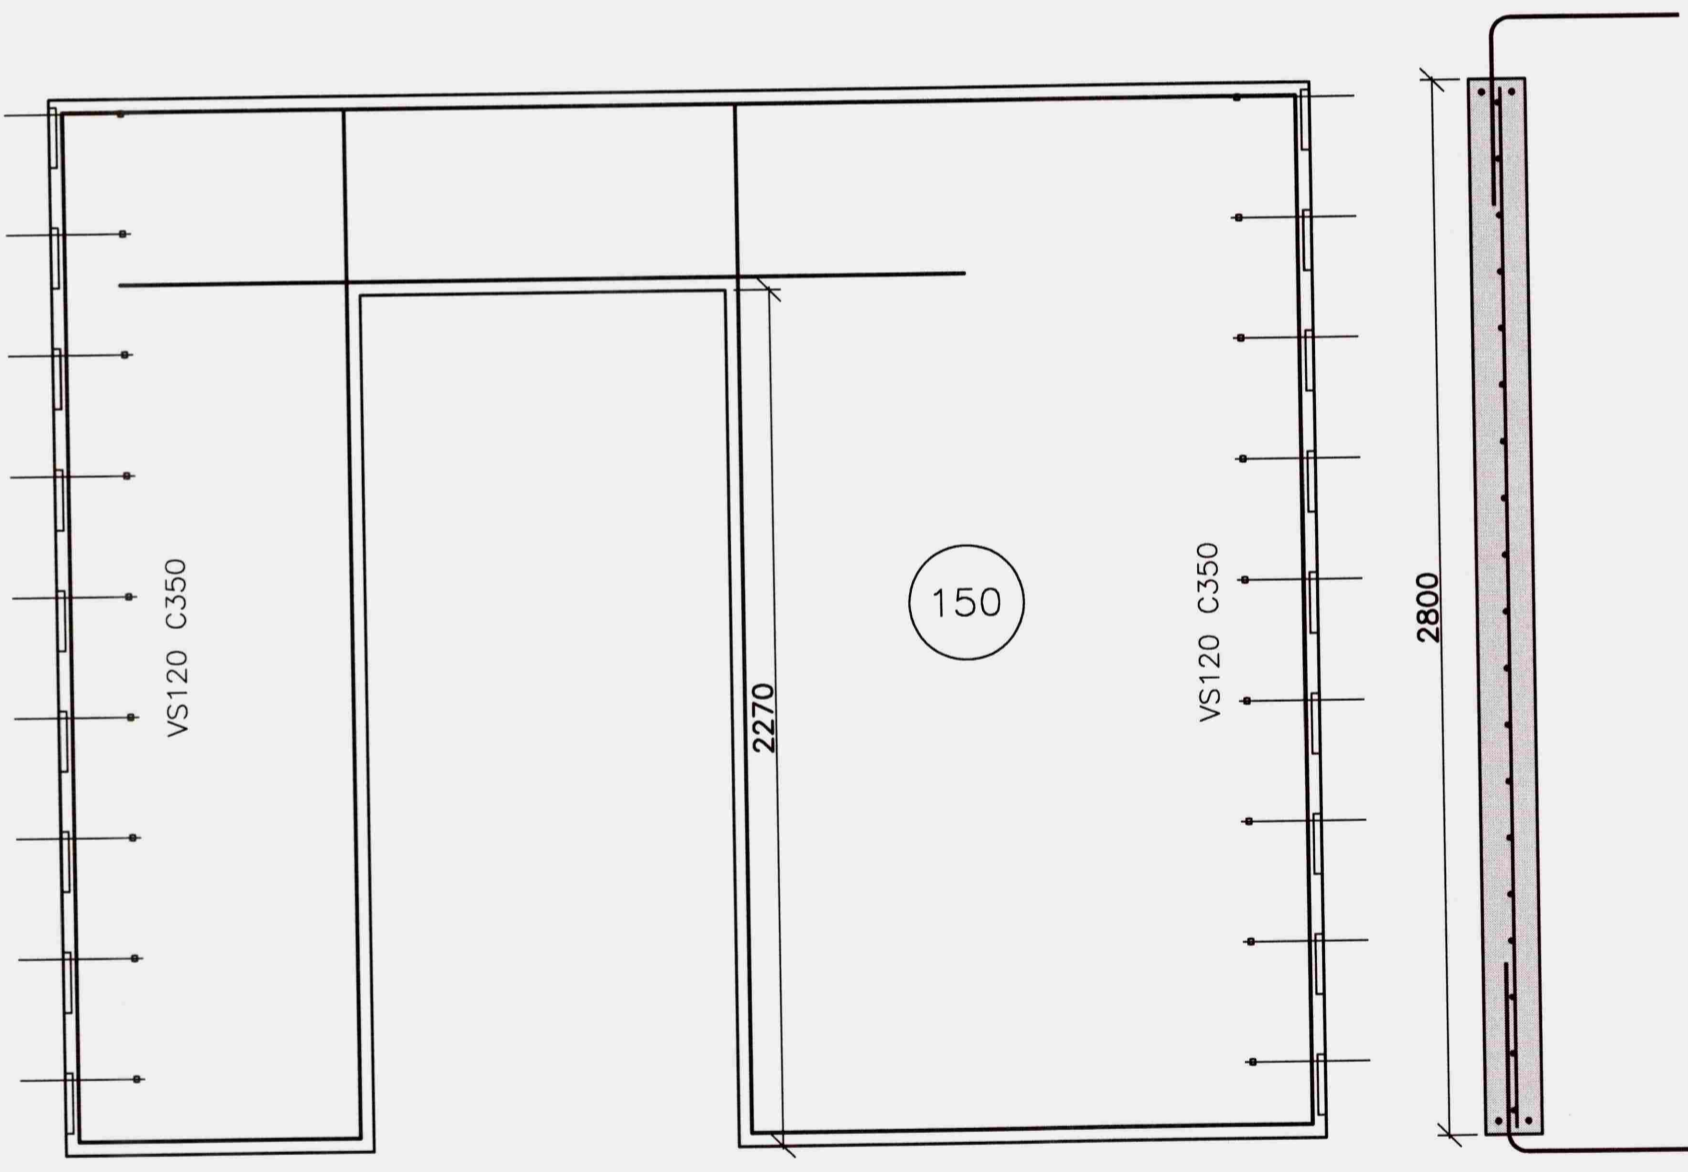

Eining I-05
Mkv. 1:20

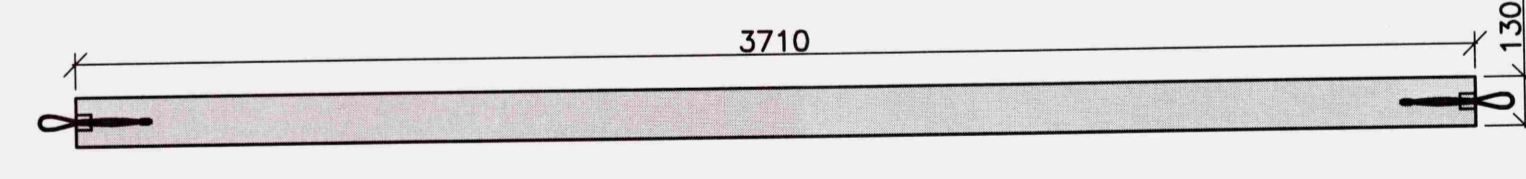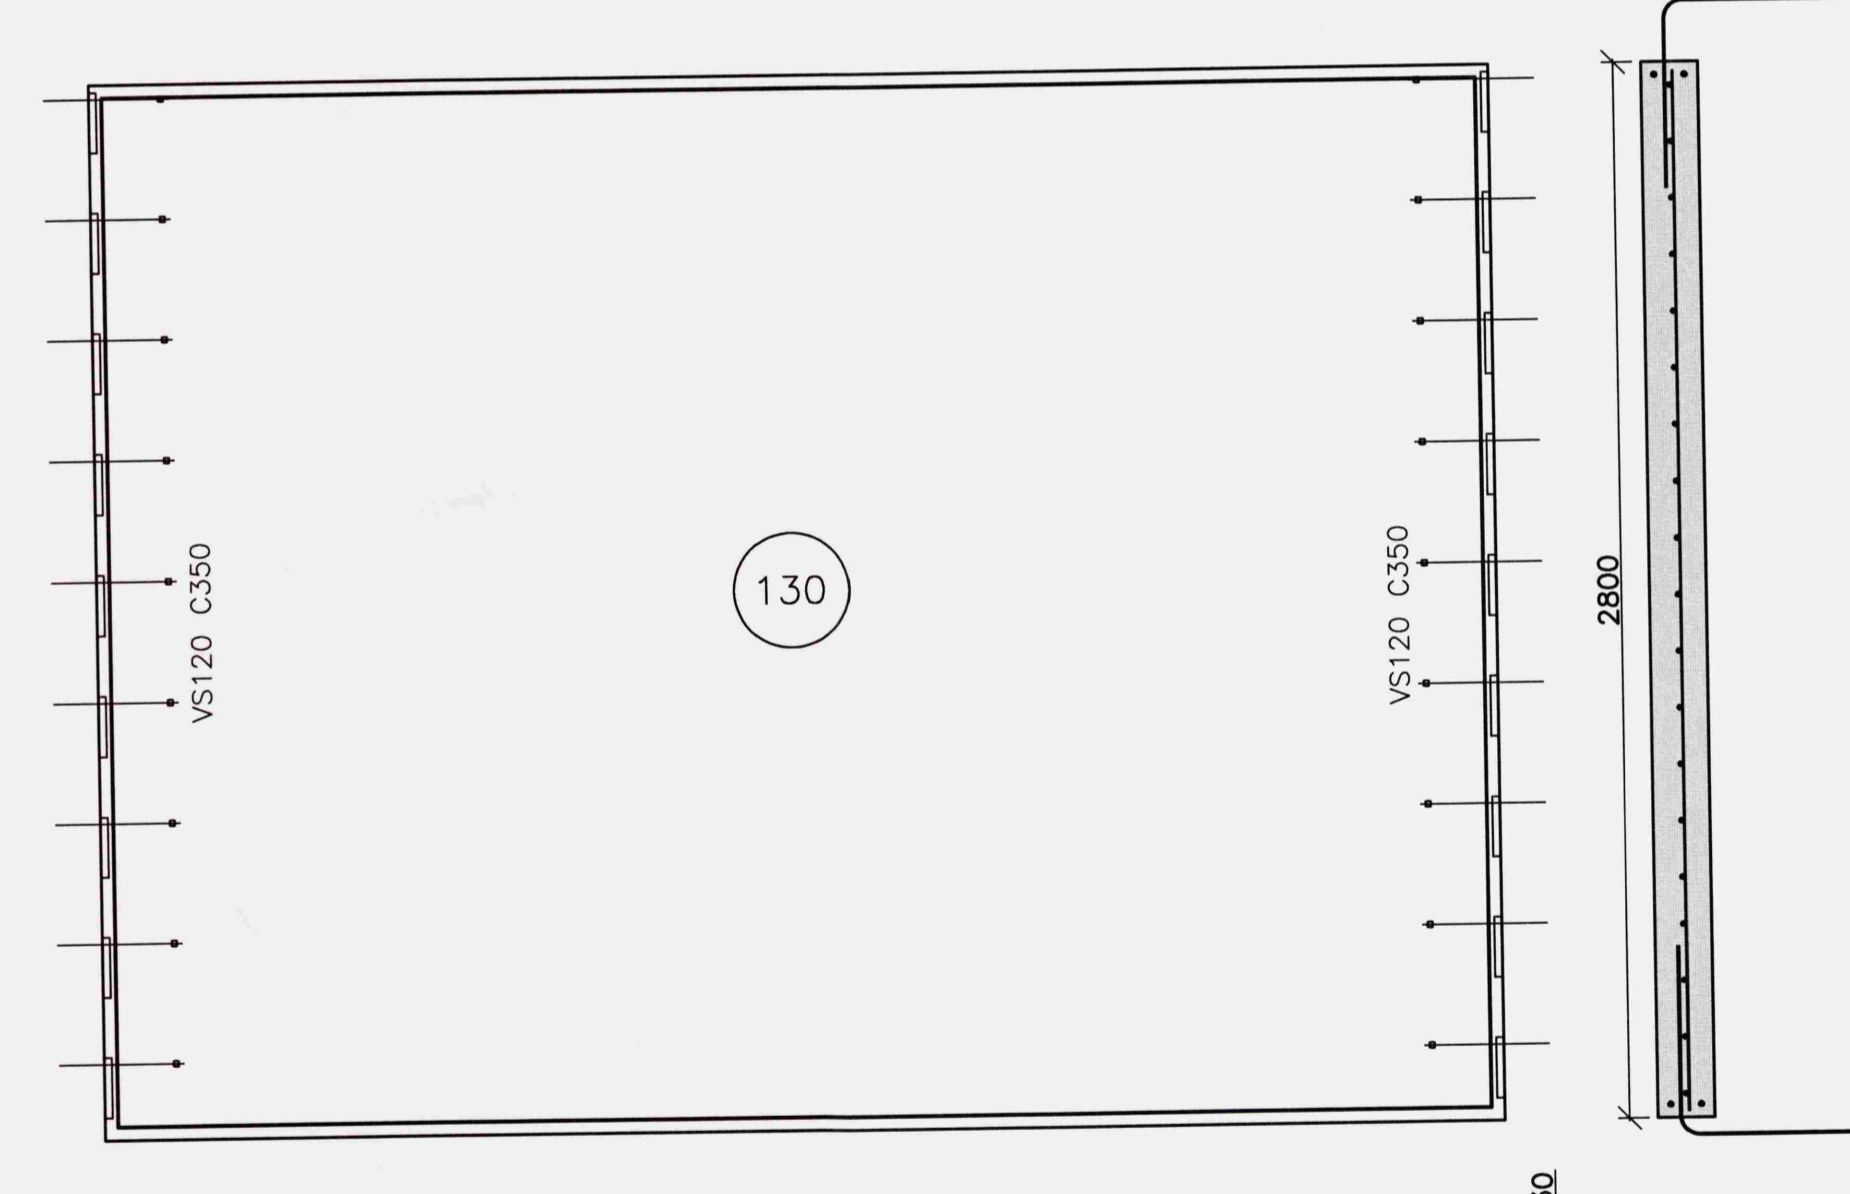

Eining I-06
Mkv. 1:20

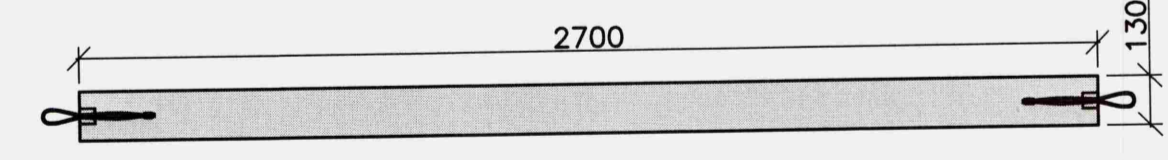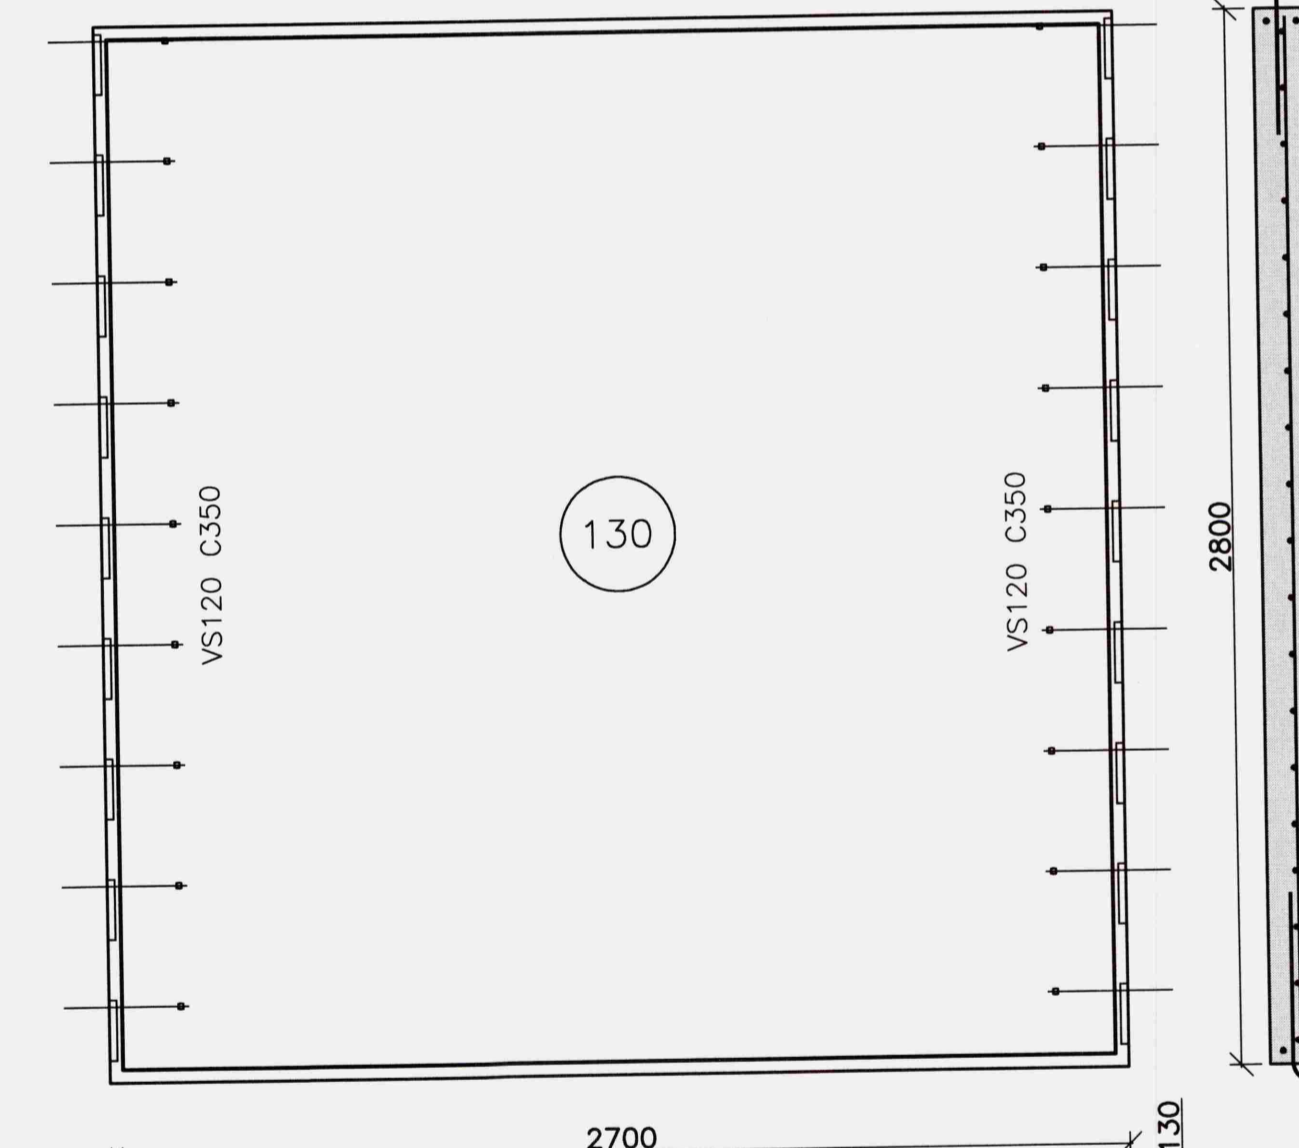

Eining I-08
Mkv. 1:20

Breyting nr:	Teiti:	Dagur:
-	-	-
VSH - verkfræðistofa		
Suðurlandsbraut 30, 105 Reykjavík		
kt: 521203-4040		
S: 578-2800 http://www.vsh.is		
<input checked="" type="checkbox"/> Sturlaugur Þorsteinsson	250253-2579	Byggingarverkfræðingur
<input type="checkbox"/> Kristmann Magnússon	060177-3339	Byggingatæknifræðingur
<input type="checkbox"/> Benedikt Grétar Ásmundsson	021065-5369	Byggingatæknifræðingur
Verkefni:		
Hernað:	e-mail:	Tel.nr.:
Dagsetning:	Teikning:	
Málkvæði:	Burðarþol	
1:20		
Sampykkt hönnuður:	Númer teikningar:	
<i>[Signature]</i>		
Sampykkt samræmingarhönnuður:	Verkefnúmer:	

BREYTINGAR
NR: DAGS. SKÝRING GERT

EIFINGAVERKSMÍÐJA
BORG
STEYPUSTÓÐ
Bakkabraut 9 Sími 414-7777
200 Kópavogur Fax 414-7779
borg@evborg.is

HEITI VERKS
Brattholt
Biskupstungu
HEITI TEIKNINGA
Burðarþol
Sérteikningar eininga

MKV.	DAGS	VERKNR.
1:20	05.07.08	08-102

TEIKNAD	YFIRFARIÐ	TEIKNING NR.	ÚTGÁFA
GÞJ	GÞJ	21-08	0

SAMPYKKT
SAMRÆMINGARHÖNNUÐUR

