




Eining 1-14
Mkv. 1:20

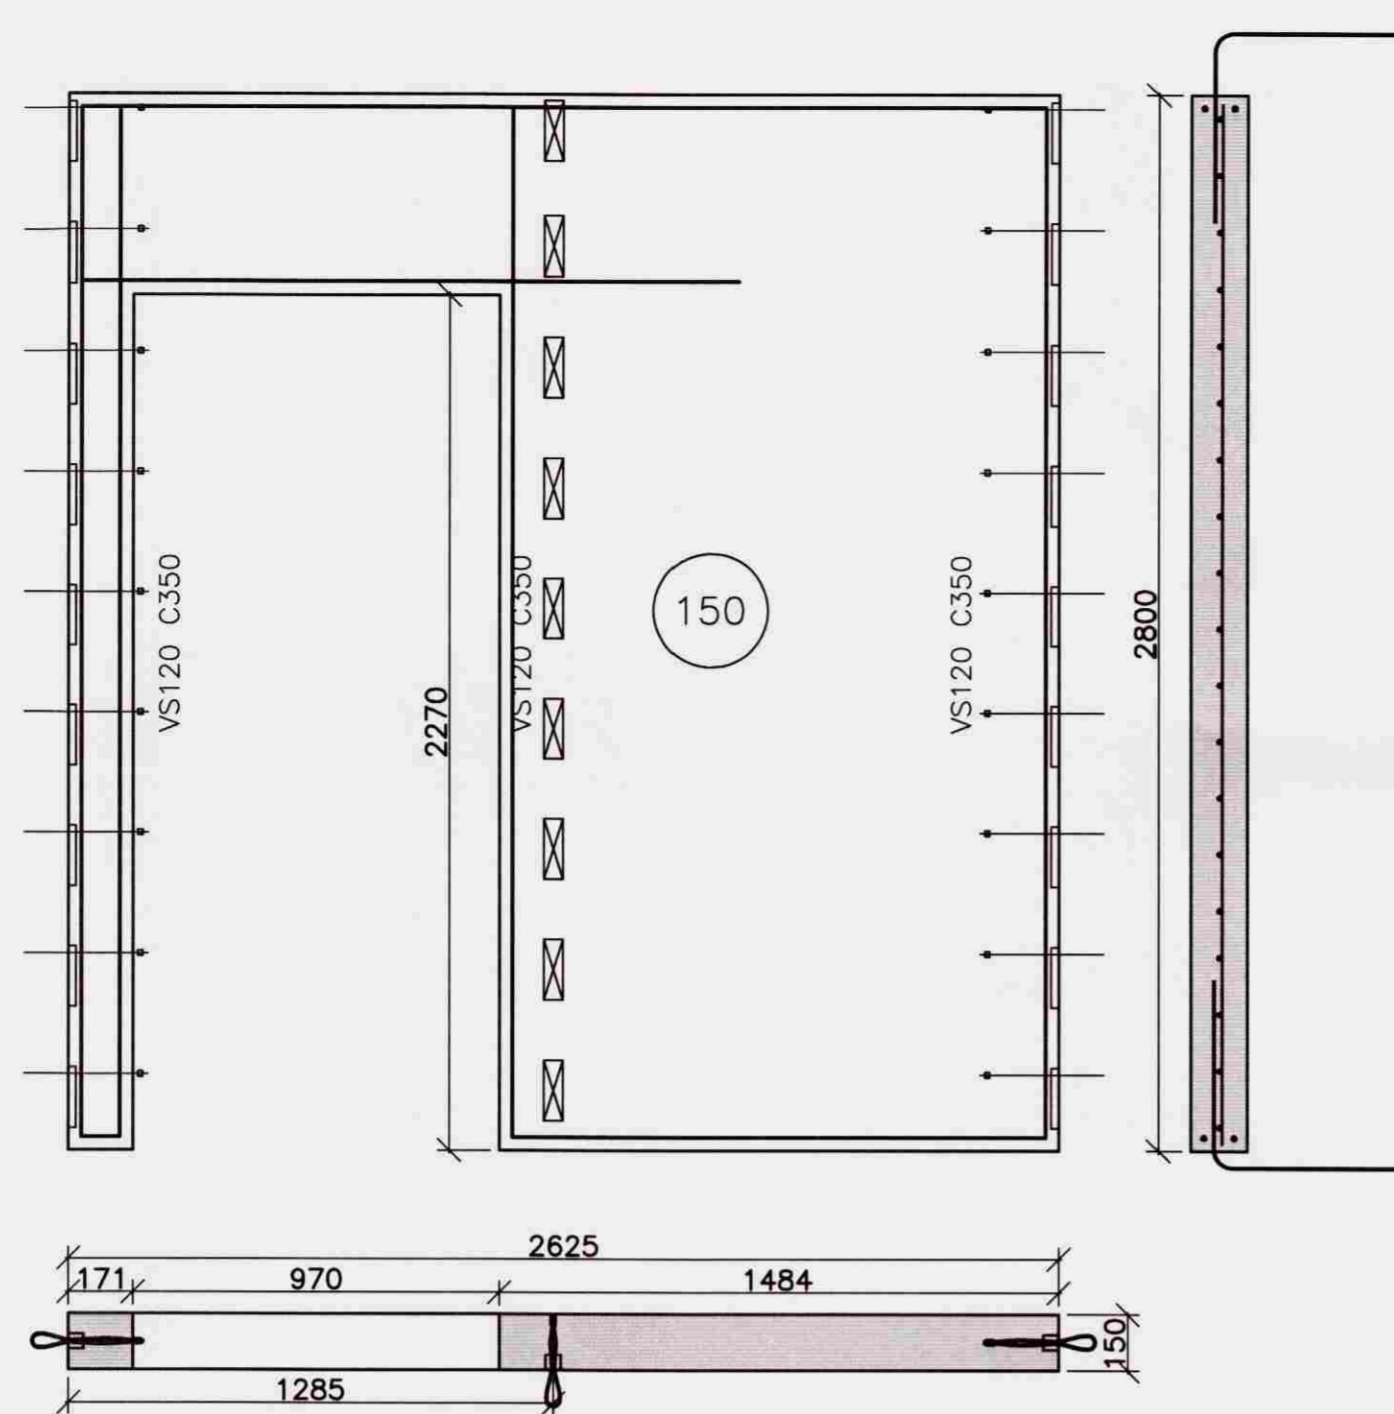


Eining 1-15
Mkv. 1:20

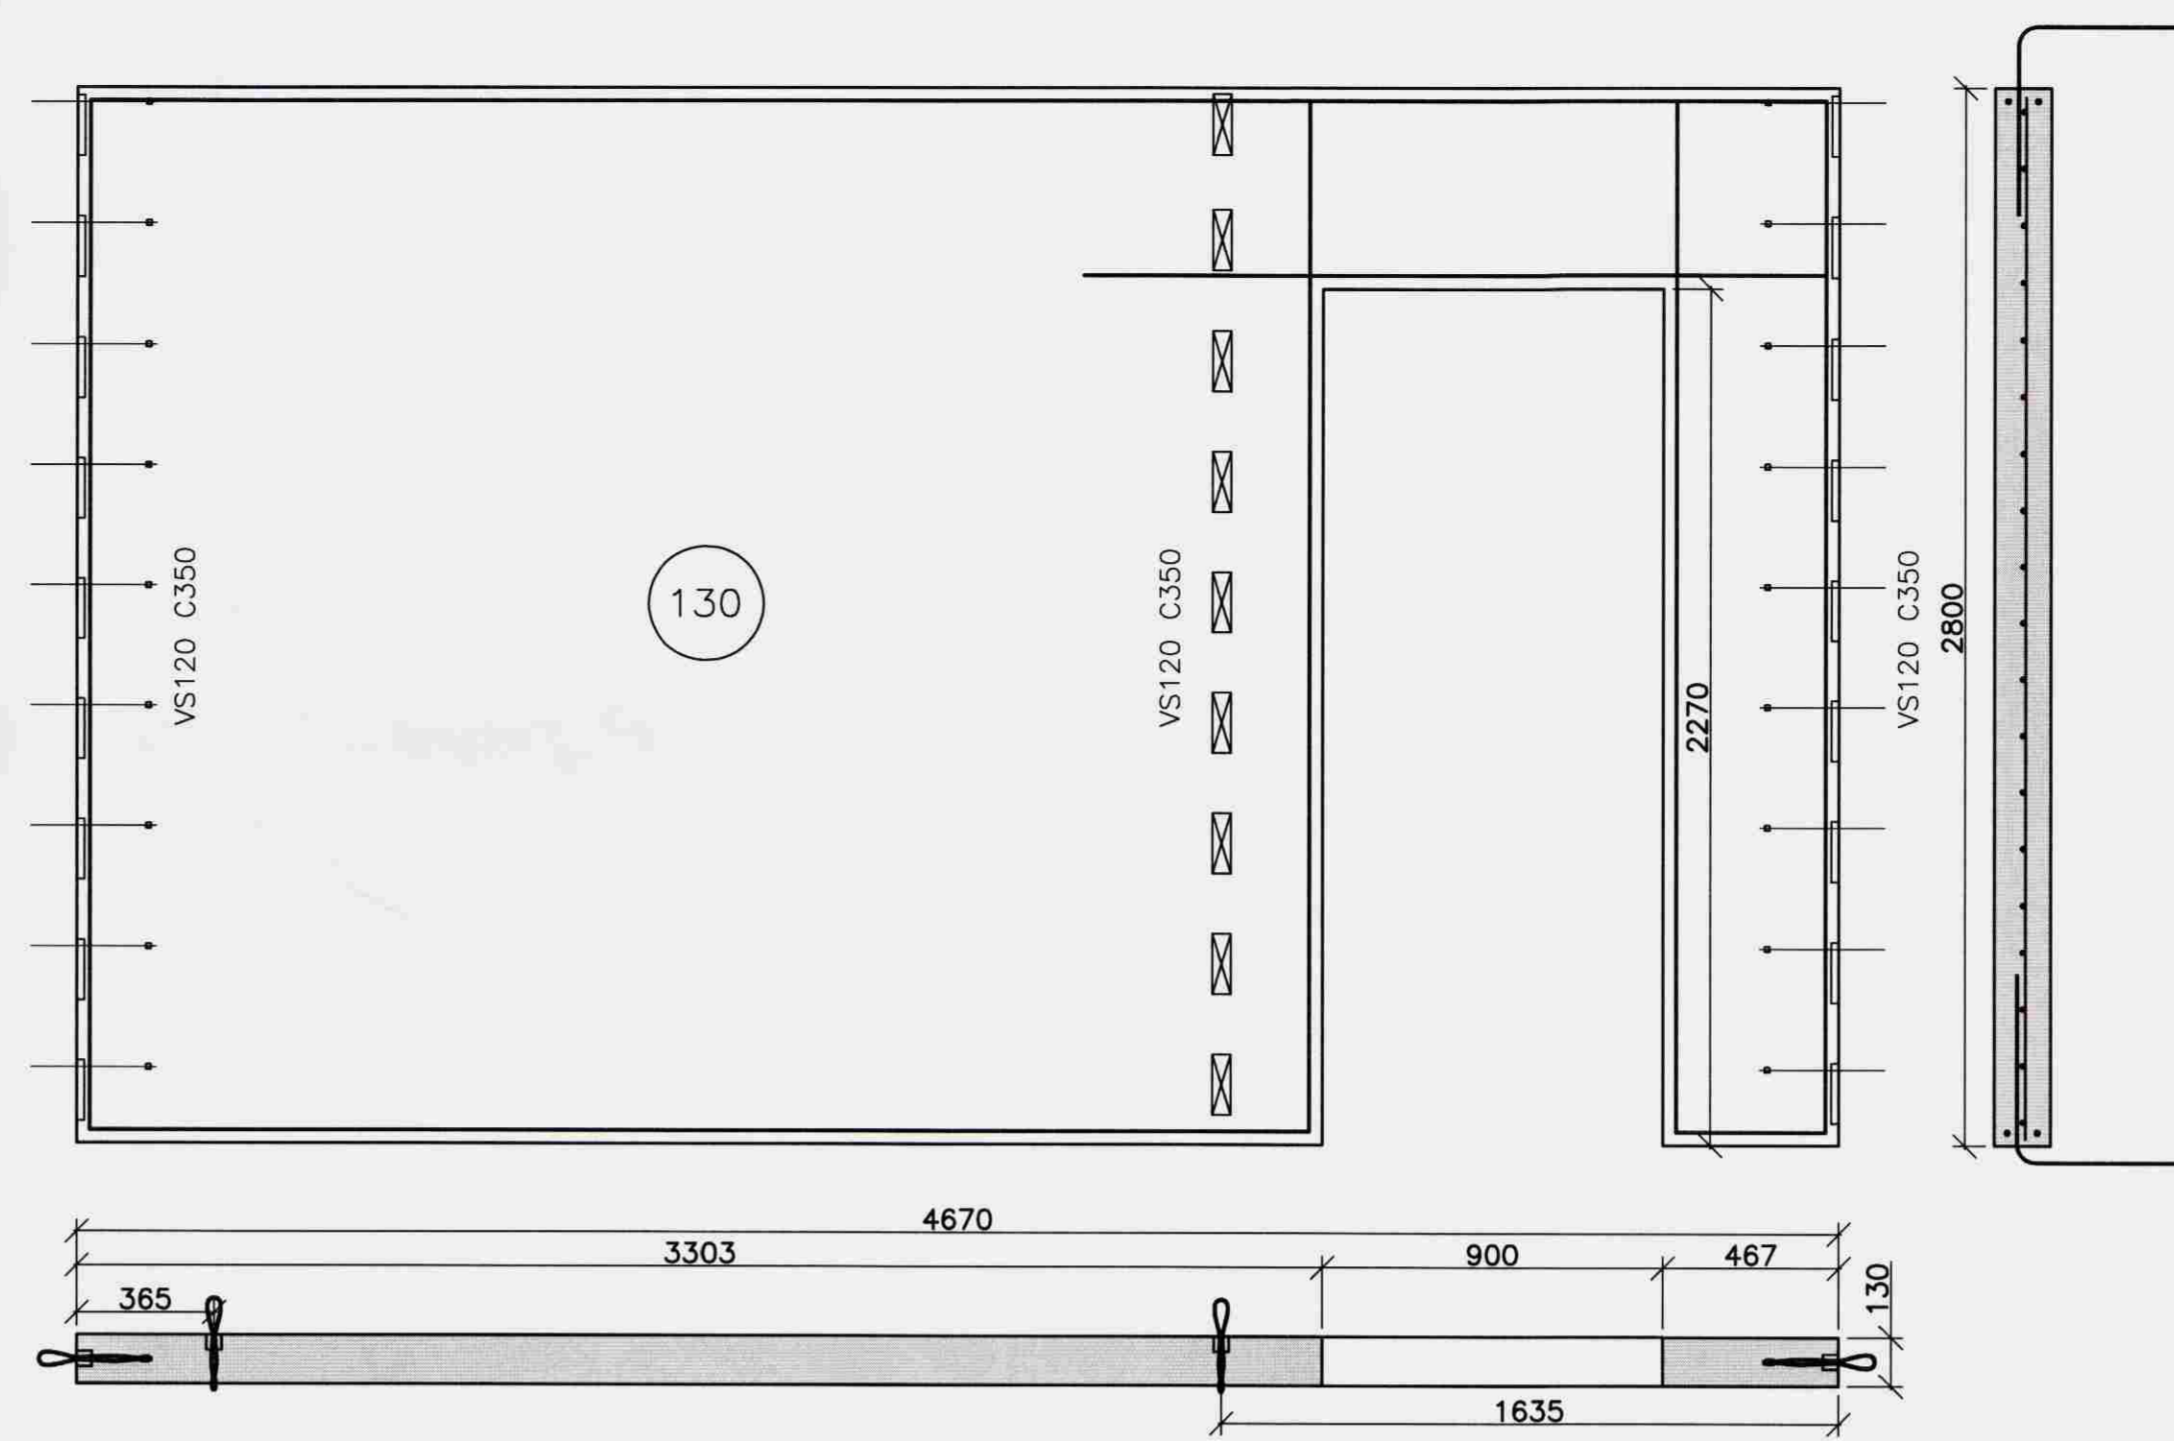


Eining 1-16
Mkv. 1:20

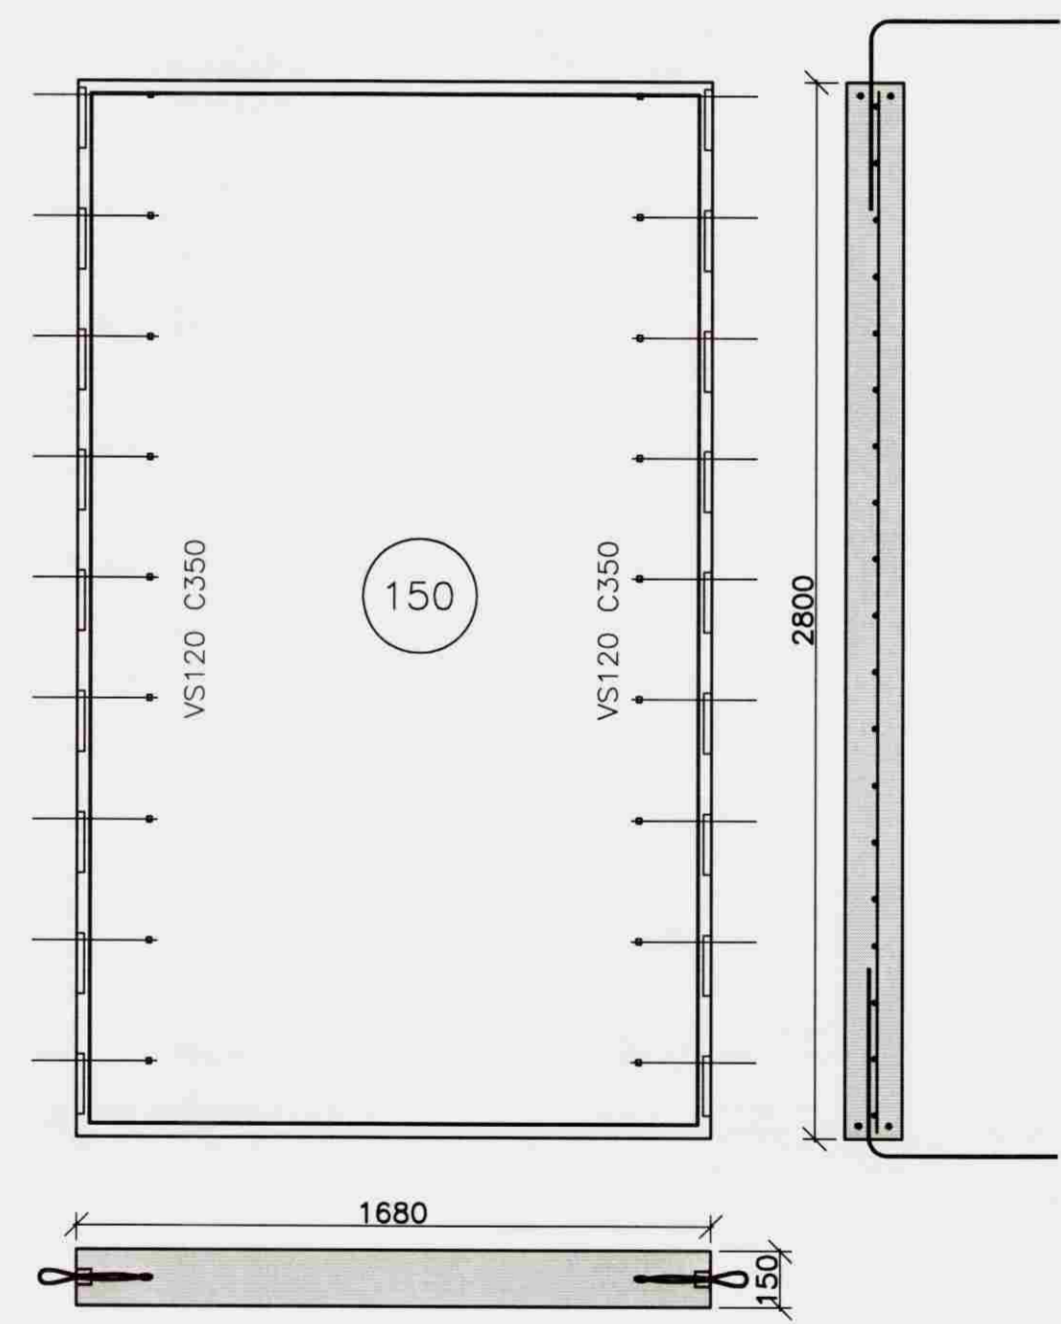

Eining 1-17
Mkv. 1:20

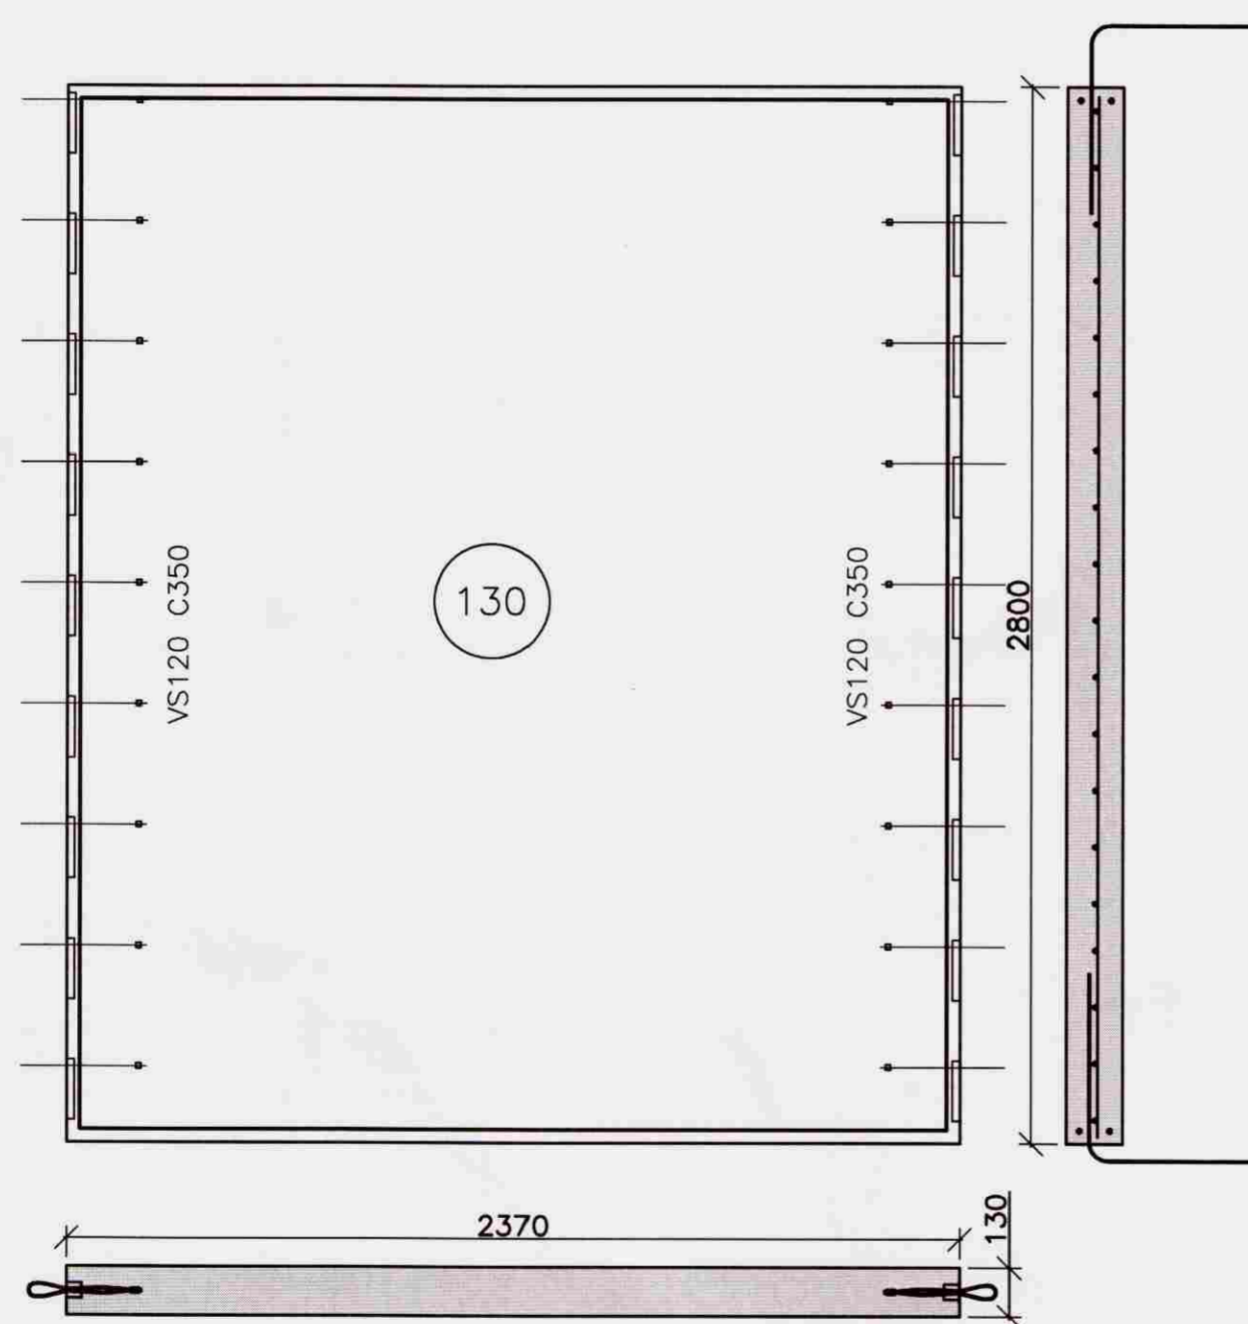

Eining 1-18
Mkv. 1:20

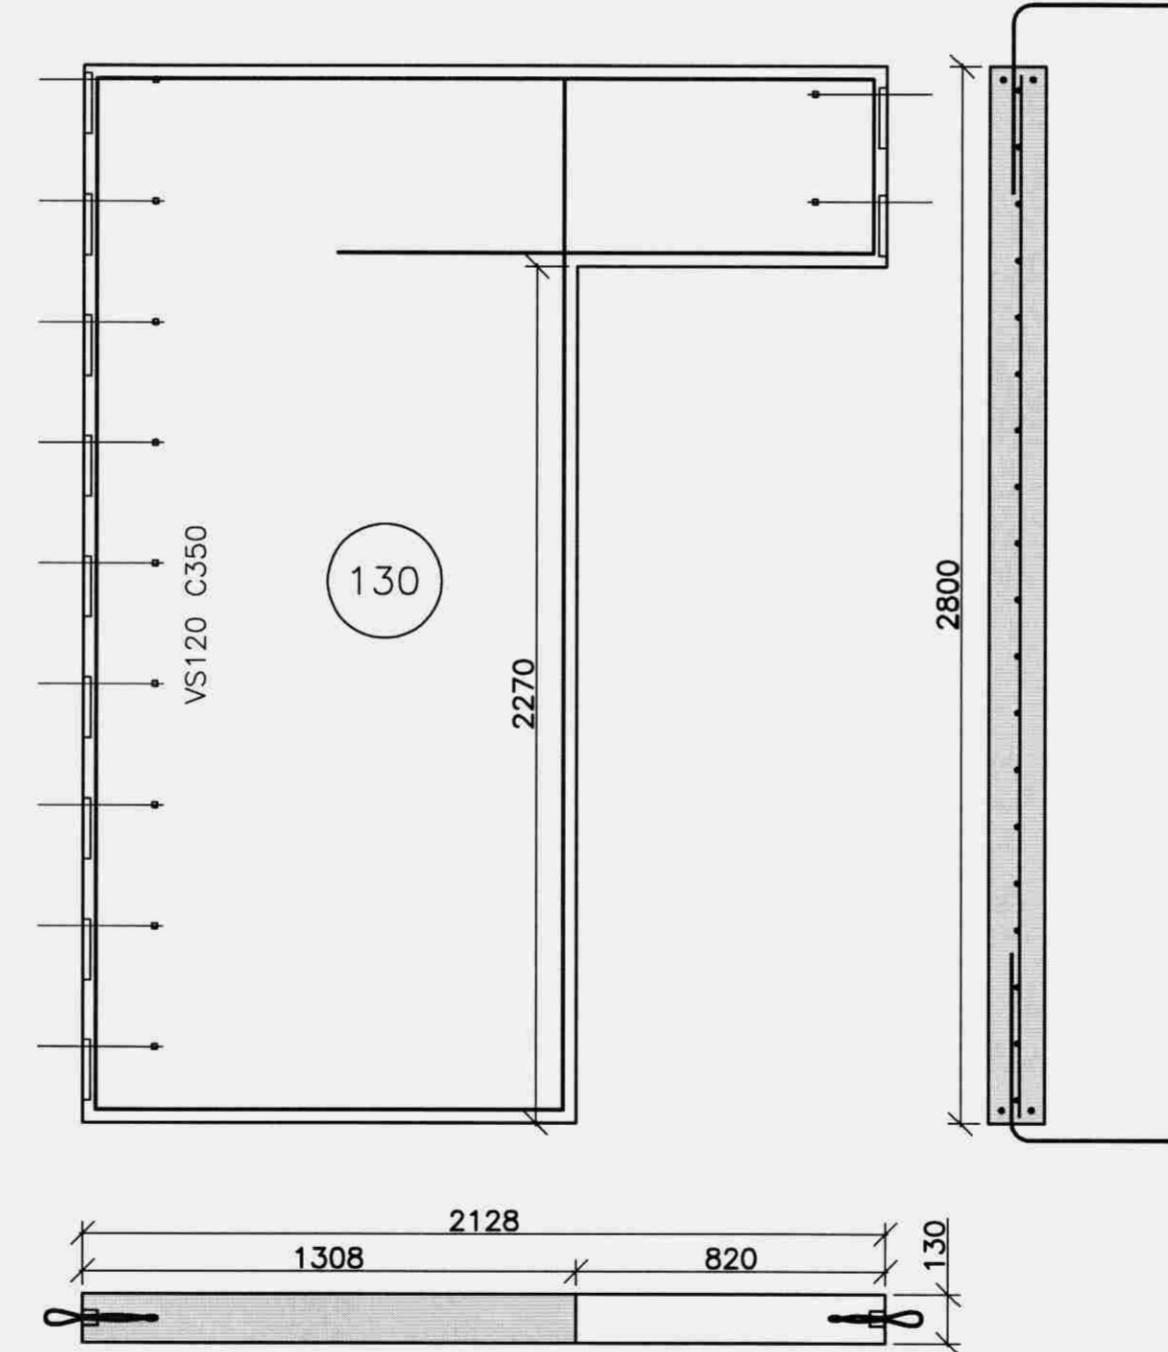

Eining 1-19
Mkv. 1:20

Samþykkt
18. AUG. 2008
Byggingarfulltrúi uppsveita Ánessýslu

Breyting nr.:	Tætt:	Dag:
-	-	-
 VSH - verkfræðistofa Suðurlandsbraut 30, 105 Reykjavík kt: 521203-4040 S: 578-2800 http://www.vsh.is		
<input checked="" type="checkbox"/> Sturlaugur Þorsteinsson	250253-2579	Byggingarverkfræðingur
<input type="checkbox"/> Kristmann Magnússon	060177-3339	Byggingateknifræðingur
<input type="checkbox"/> Benedikt Grétar Ásmundsson	021065-5369	Byggingateknifræðingur
Verkefni:		
Heiti:	e-mail:	Telefax:
Yfirlit:		
Dagsetning:	Tölkun:	
Malkvarði:	Burðarþol	
1:20		
1:10		
Samþykkt höfuður:		Númer teikningar:
Samþykkt samræmingarhöfuður:		Verknúmer:

BREYTINGAR
NR: DAGS. SKÝRING GERT

EININGAVERKSMÍÐJA
BORG
STEYPUSTÓÐ
Bakkabraut 9 Sími 414-7777
200 Kópavogur Fax 414-7779
borg@evborg.is

HEITI VERKS
**Brattholt
Biskupstungu**

HEITI TEIKNINGA
**Burðarþol
Sérteikningar eininga**

MKV.	DAGS	VERKNR.
1:20	05.07.08	08-102

TEIKNAD	YFIRFARIÐ	TEIKNING NR.	ÚTGÁFA
GPJ	GPJ	21-10	0

SAMÞYKKT

SAMRÆMINGARHÖNNUÐUR

