
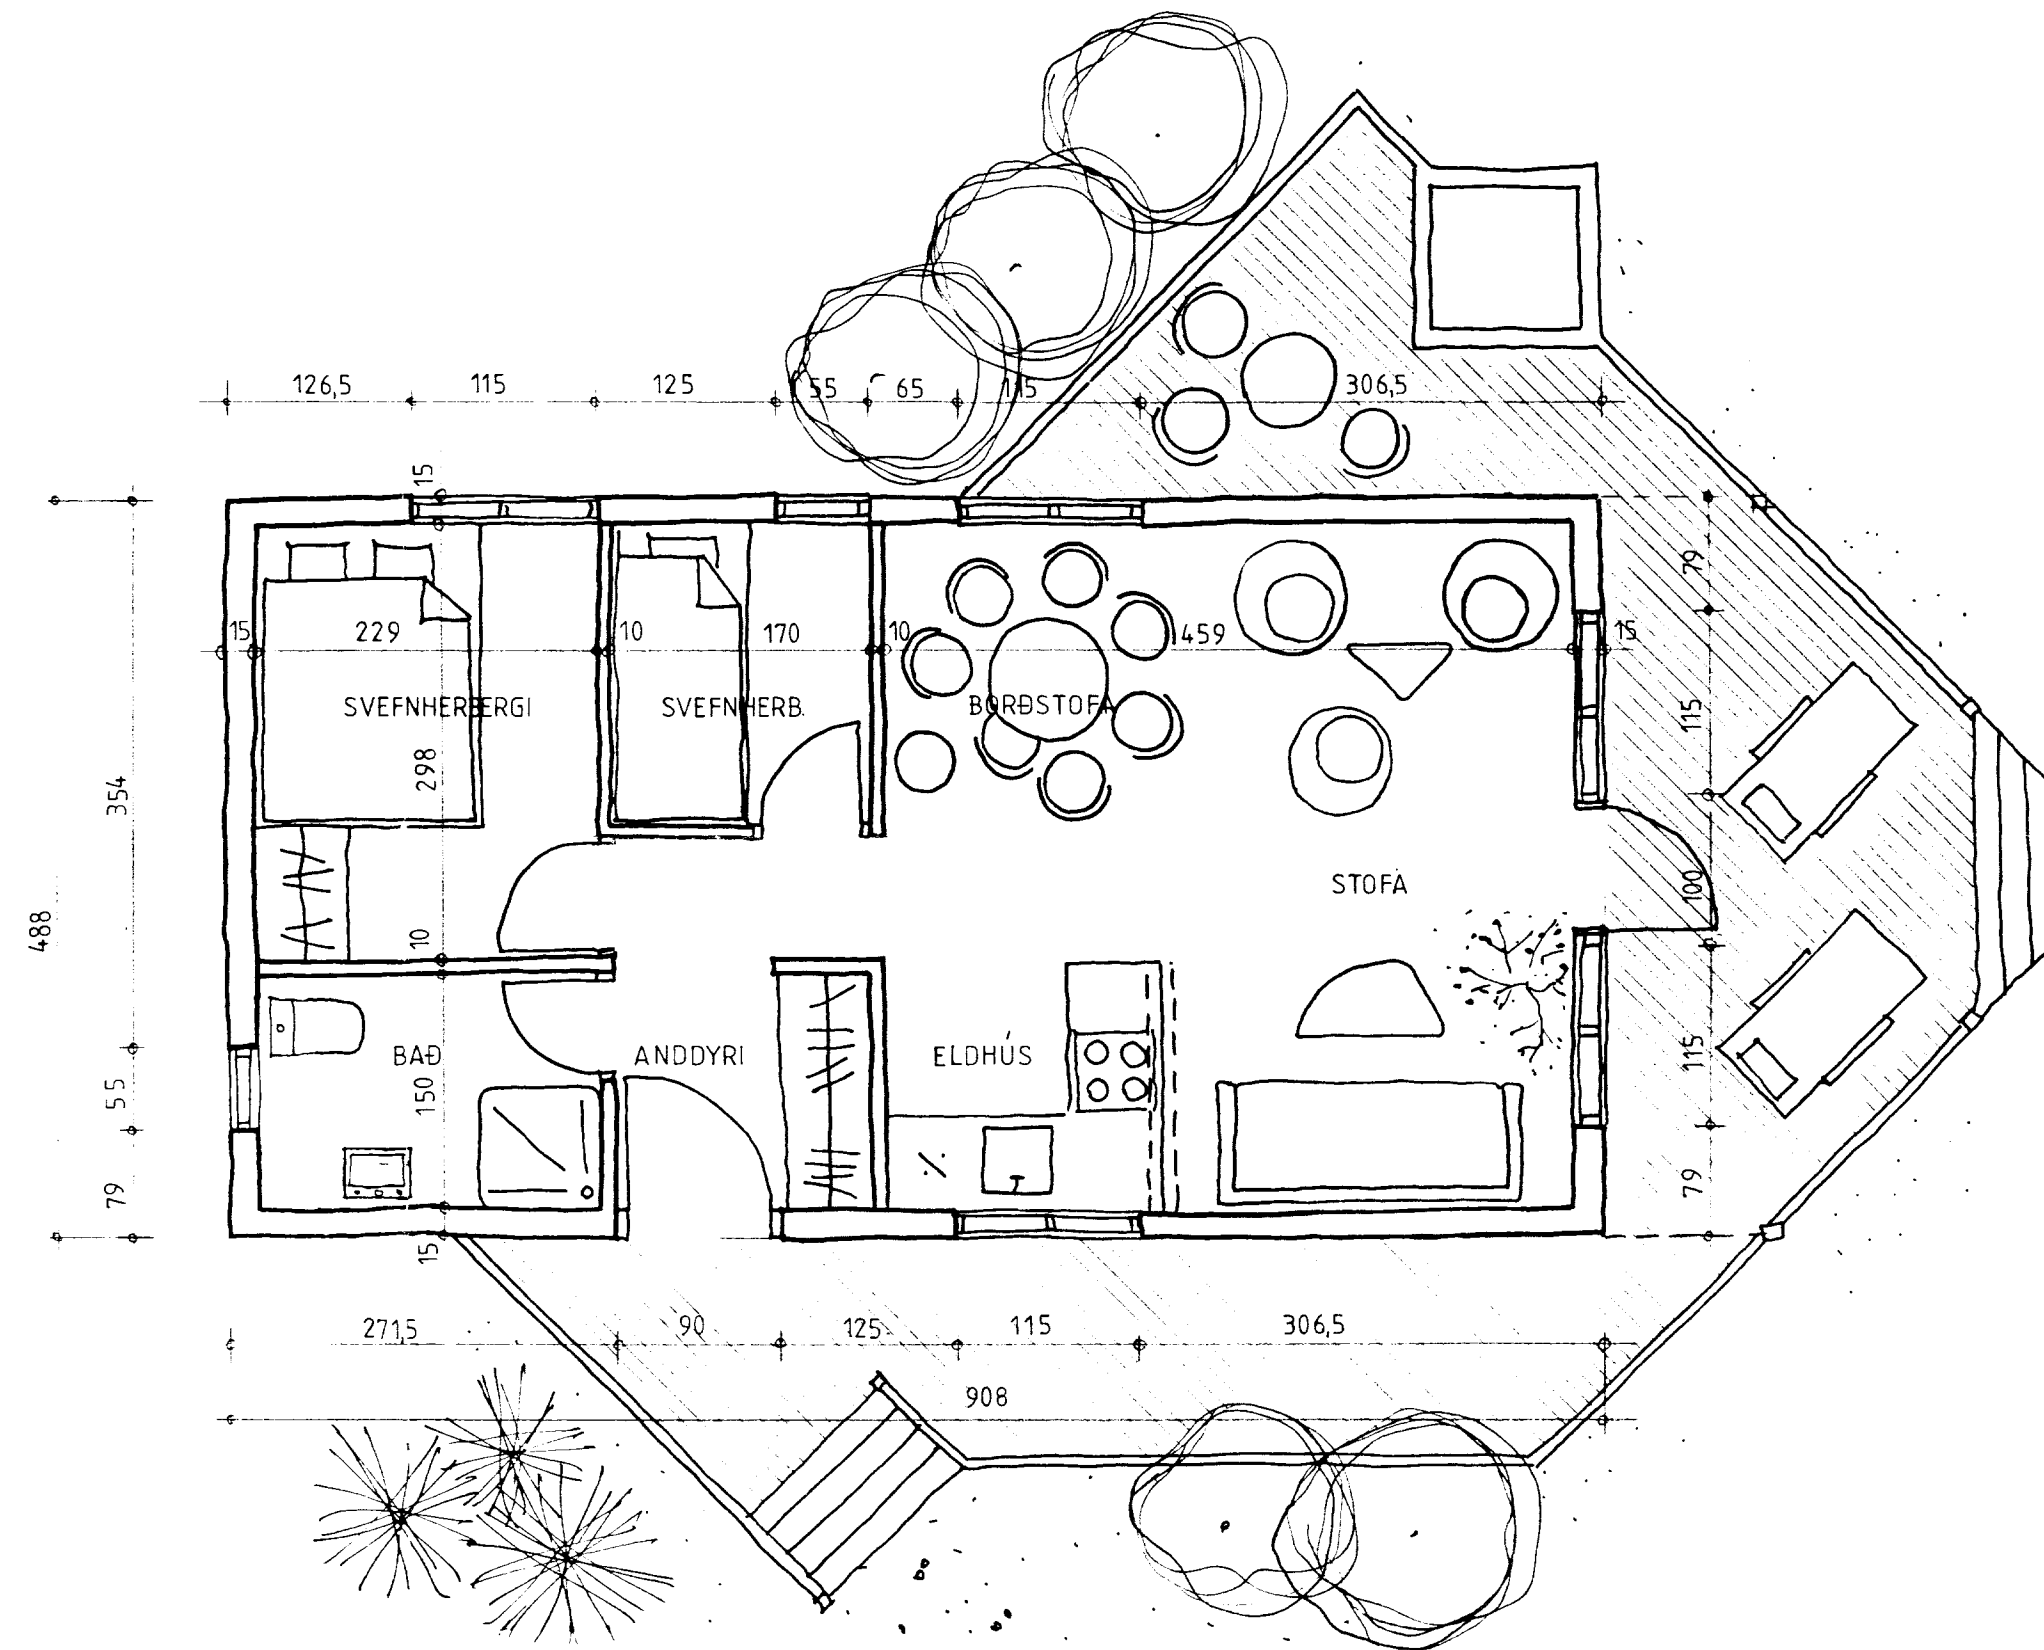


Saup. 8/9 '92
 Hilmar Einarsson

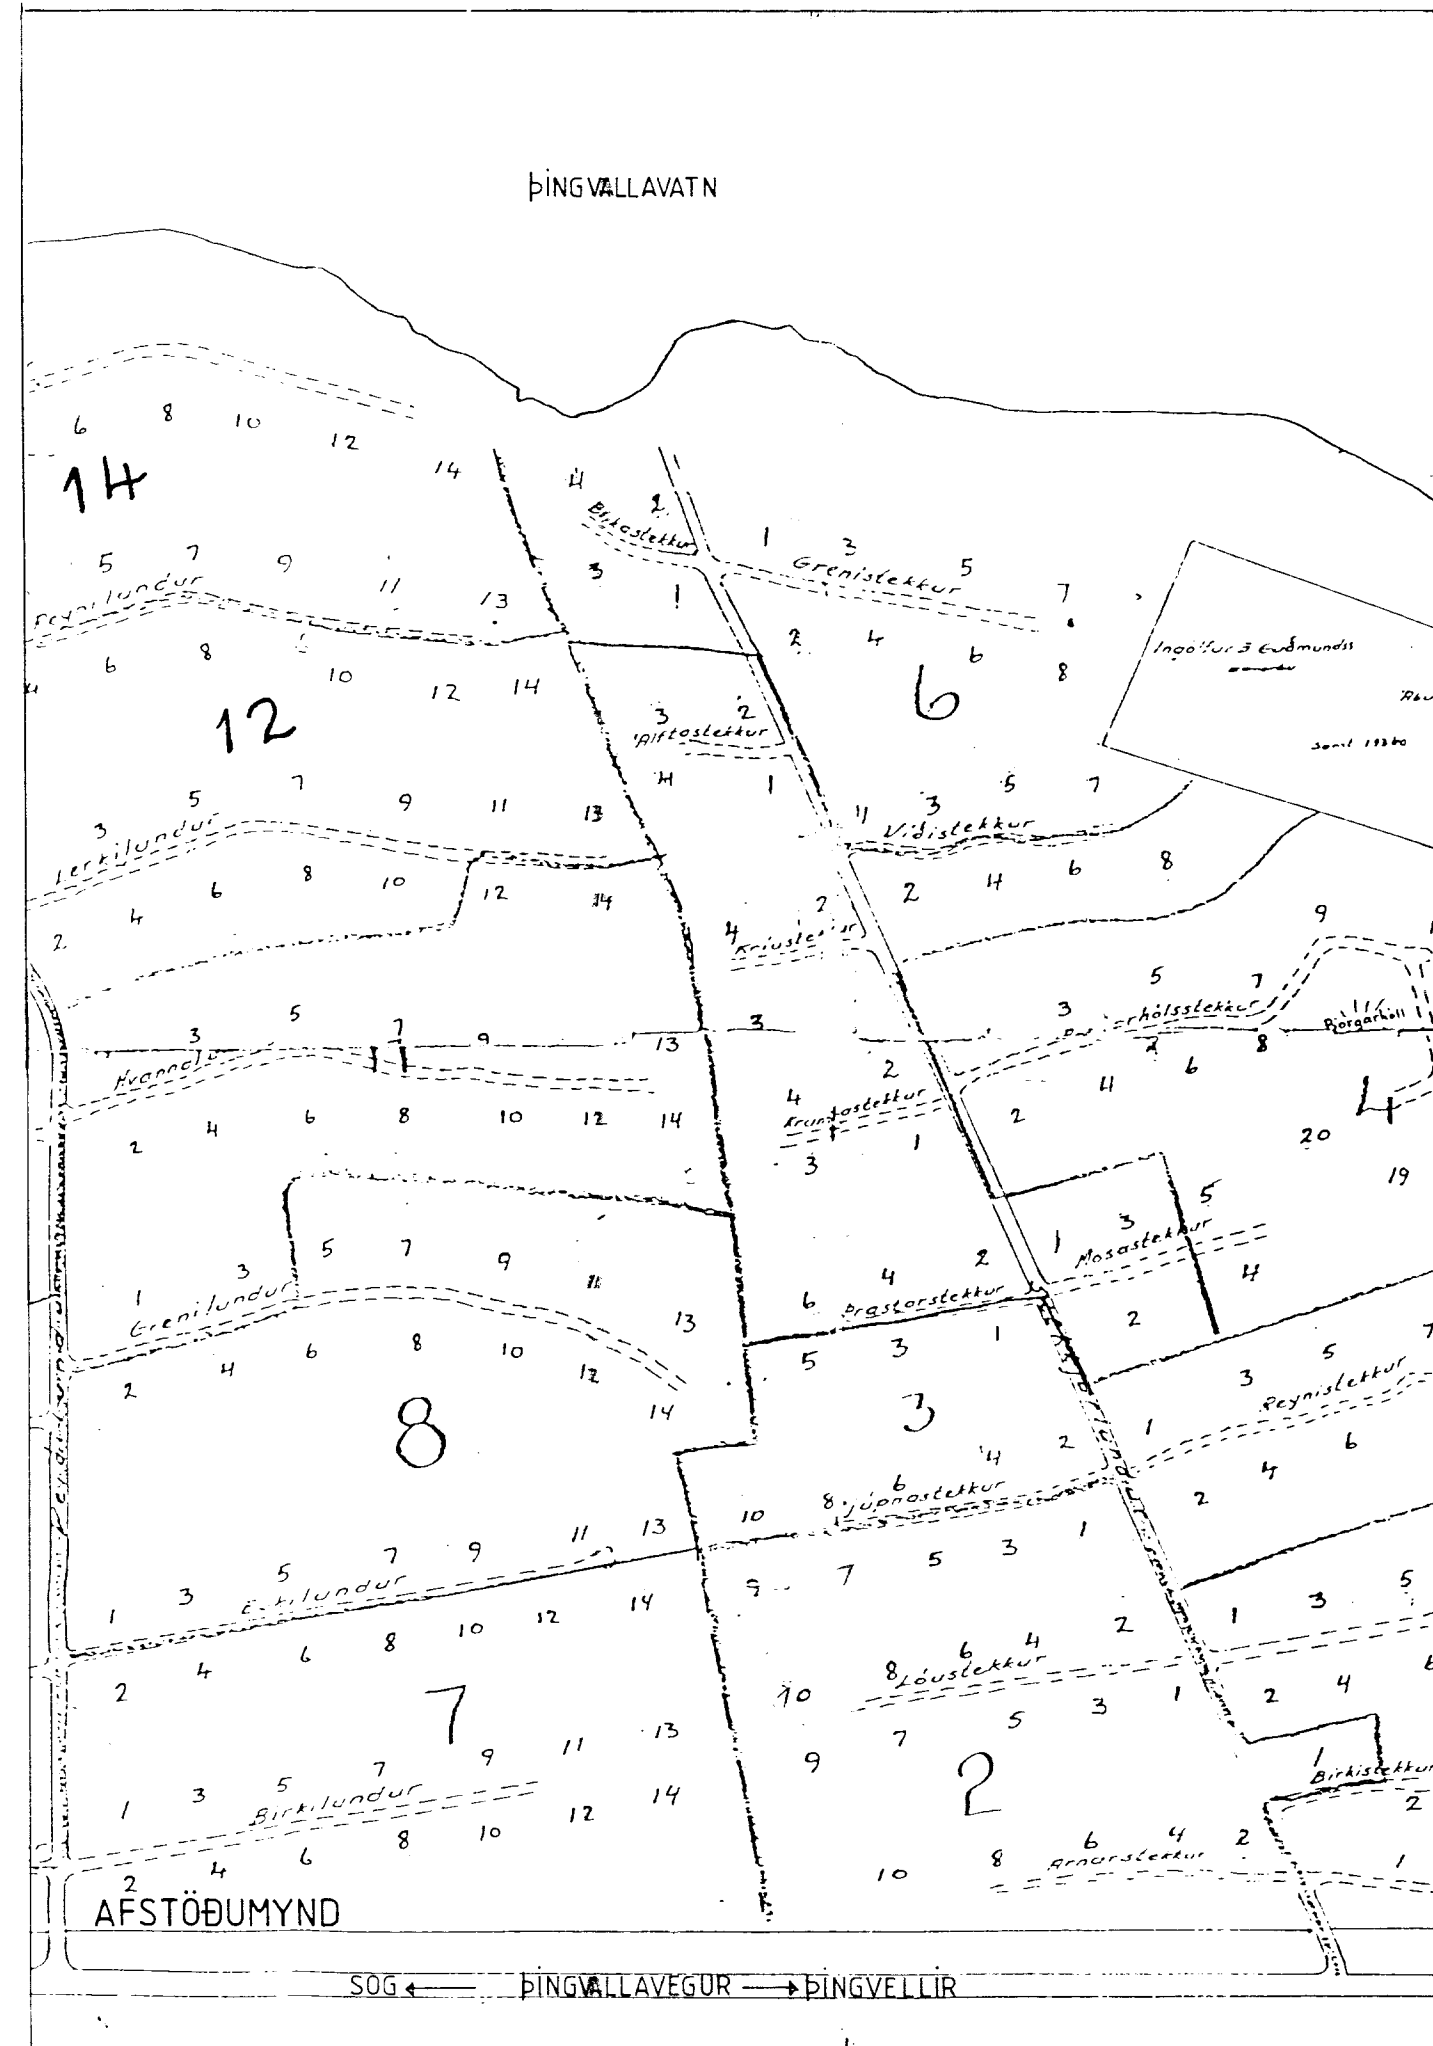

SUMARHÚS FRÁ KROSSHÖMRUM HF arkitektar: guðrún,gunnlaugur og
 ANANAUSTUM 3 RVK 91-626012 inga fai laugaveg 42 91-626163

MÍÐFELL Í ÞINGVALLASVEIT
 BIRKILUNDUR 12

GRUNNMYND OG AFSTÖÐUMYND

DAGS 31.03.92 TEIKN BREYTINGAR

GUÐRÚN STEFÁNSD.

NO	1
KVAFRI	1:50