
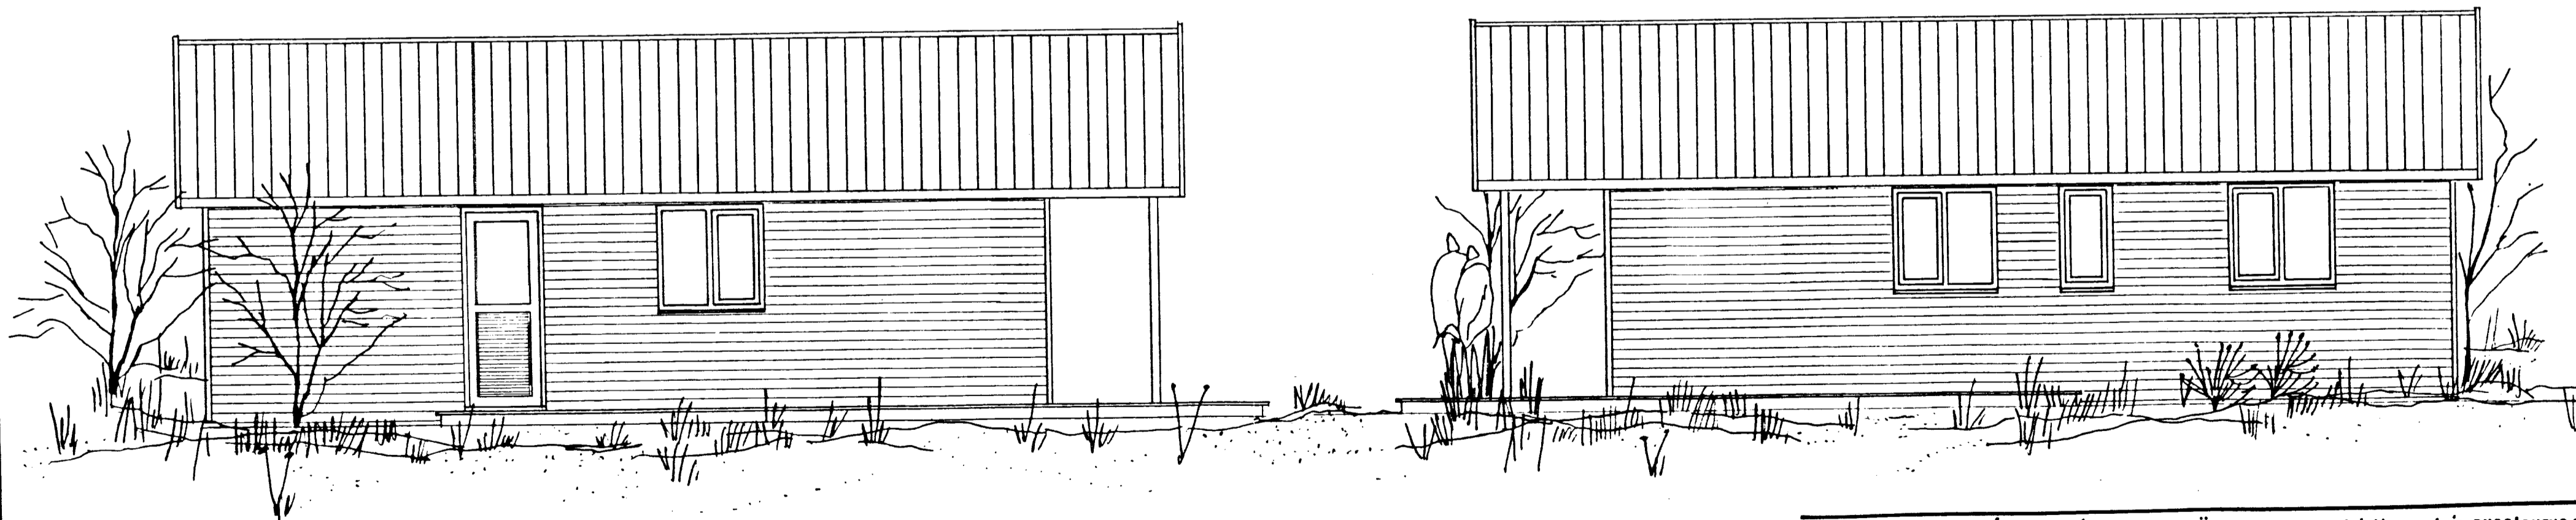


Samp. 8/9 '92
Hilmar Lárusson

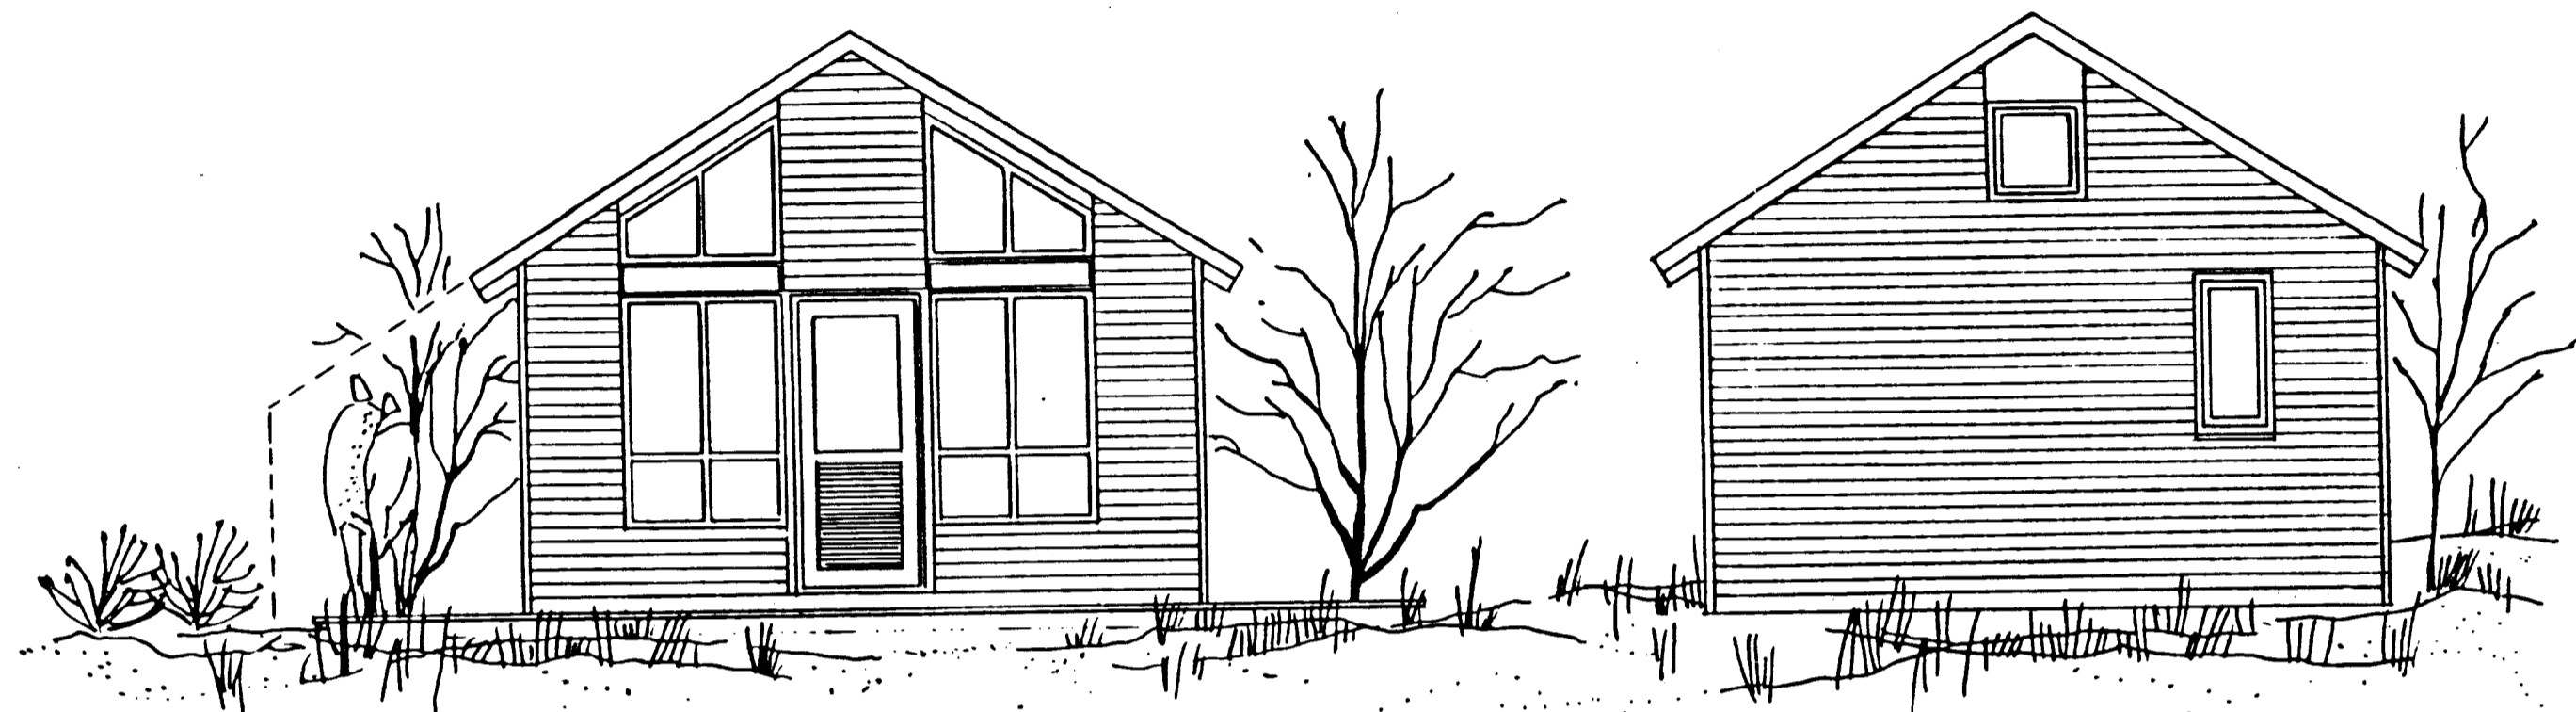

SUMARHÚS FRÁ KROSSHÖMRUM HF arkitektar guðrún gunnlaugur og
ANANAUST 3 RVK 91-626012 inga faí laugaveg 42 91-626163

MÍÐFELL Í ÞINGVALLASVEIT
BÍRKILUNDUR 12

NO:
2

ÚTLIT

KVARDI:
1:50

DAGI: 31.03.1992.

TEGJL:

BREYTINGAR:

Guðrún Stefánsdóttir