




Samþykkt
 08. OKT. 2007
Arnaldur Arnarson
 Byggingarfulltrúi uppsveita Ámessýslu

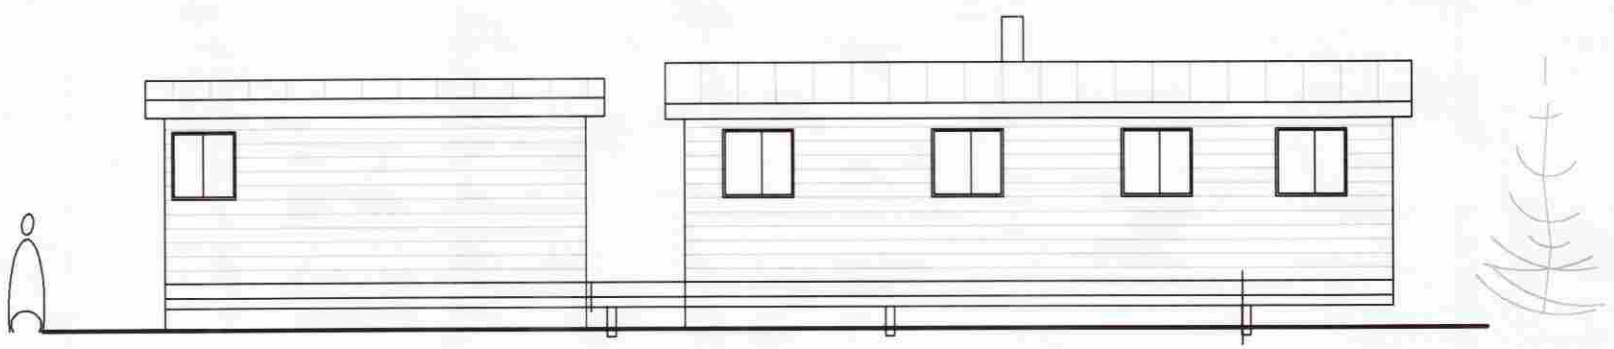


AUSTUR

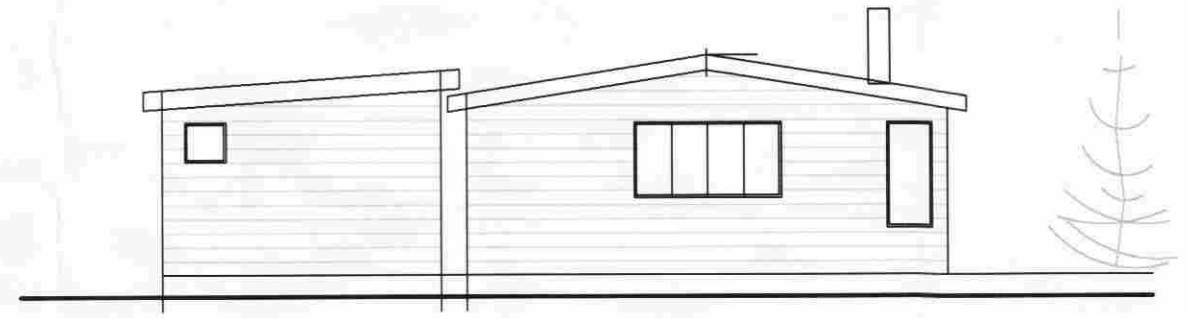

NORÐUR

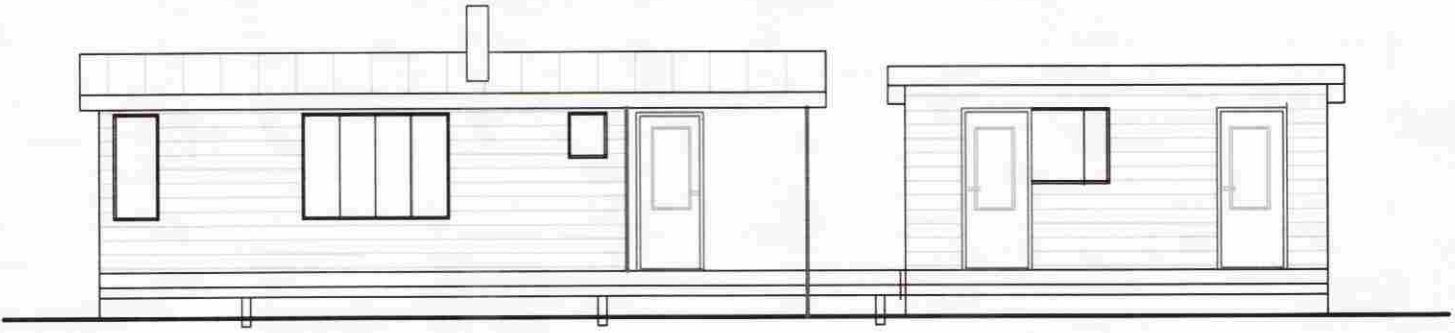


VESTUR

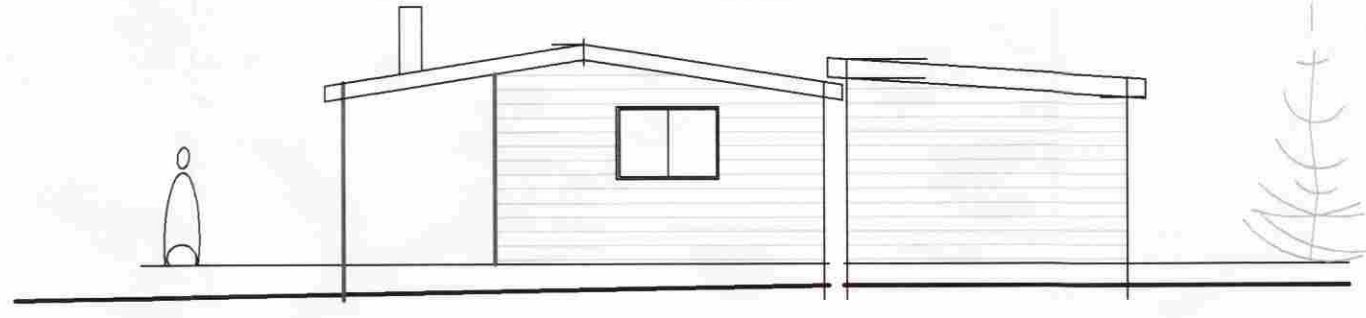


SUÐUR

- SKÝRINGAR:
- BO BJÖRGUNARÖP
 - R REYKSKYNJARAR
 - ST. SLÖKKVIÐÆKI
 - SA. SALERNI
 - LR LOFTRÆSING
 - GN GÓLFNIDURFALL
 - EI-CS30 HÆGBRENNI, HURD
 - MÆLAGR. INNTAK F. VATN
 - R INNTAK F. RAFM.

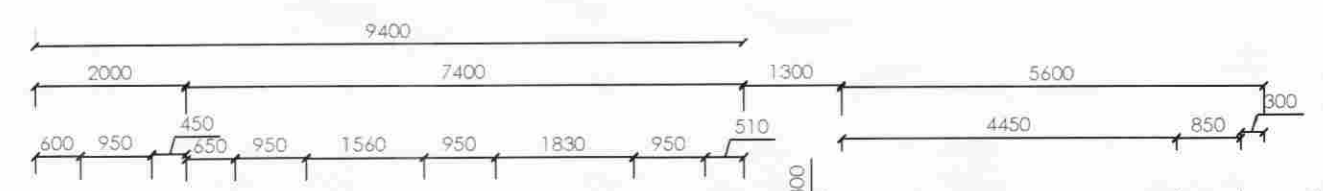

GRUNNMYND 55,1 M²

BÁRUJÁRN
 PAPPÍ
 SPERRUR 2" X 6" 50 X 150 MM C/C 600
 KLÆDNING 1" X 6" 25 X 150 MM
 LOFTRÁS OFAN EINANGRUNAR
 EINANGRUN, ÞÉTTULL 125 MM
 RAKASPERRA
 KLÆDNING

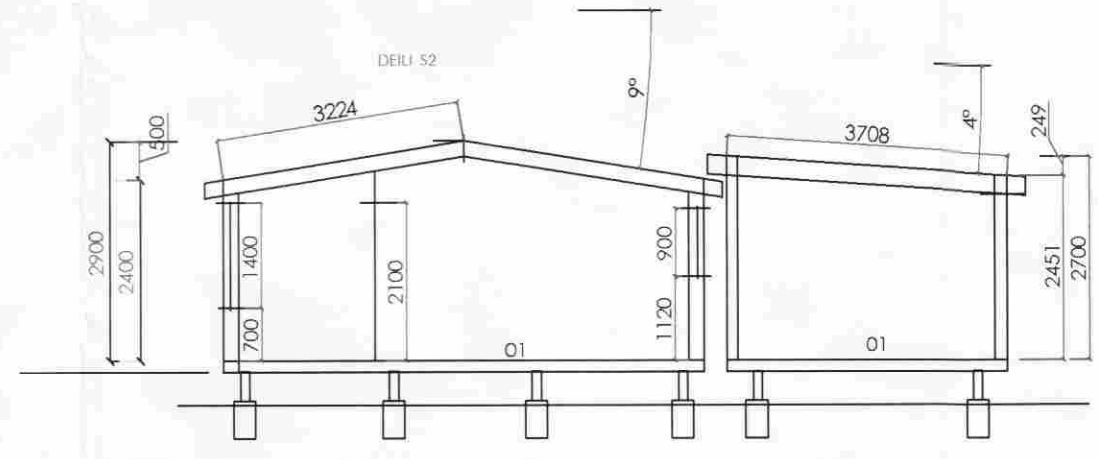

SNID A-A
 MKV 1:100

LÁRÉTT BORDA KLÆDNING PANILL
 LÖÐRÉTTIR 1,5 X 5,0 MM LISTAR
 KROSSVIÐUR VATNSLÍMDUR 12 MM
 STÖÐIR 2" X 5" 50 X 125 MM C/C 600
 EINANGRUN ÞÉTTULL 125 MM
 RAKASPERRA
 KLÆDNING

HNALLAR JÁRN K10MM
 ER Á BERANLEGUM OG FROSTFRJUM JARÐVEG
 AKKERI ÚR HVALLI Í DREGARA BOLTADSAMAN

22 MM NÓTADAR SPÓNPL.
 RAKASPERRA
 GÓLFBITAR 2" X 6" 50 X 150 MM C/C 600
 EINANGRUN ÞÉTTULL 125 MM
 KROSSVIÐUR
 DREGARAR 50 X 200 mm 4. SAMSTÆÐUR

RAUNTEIKNING, NEMA STÆKKUN

| | | |
|-------|---------|------------|
| NR. 1 | STÆKKUN | 10.08.2007 |
|-------|---------|------------|

SUMARHÚS
 BORGARHOLSSTÆKKUR 7.
 BLÁSKÓGARBYGGÐ, MEÐALFELLSL.

LNR. XXX ST. XXXX
 BORGARHOLSSTÆKKUR 7
 DAGS: 27.04.2007 GRUNNMYND, ÚTLIT OG SNID 1:100

ARTIK artik@simnet.is GSM 895 - 9202
 TEIKNISTOFA Sími 421 - 4122

STEINAR GEIRDAL BYGGINGARFRÆÐINGUR B.F.I.
 040138 3829 DRANGAVELLIR NR. 2, 230 KEFLAVÍK

A02