
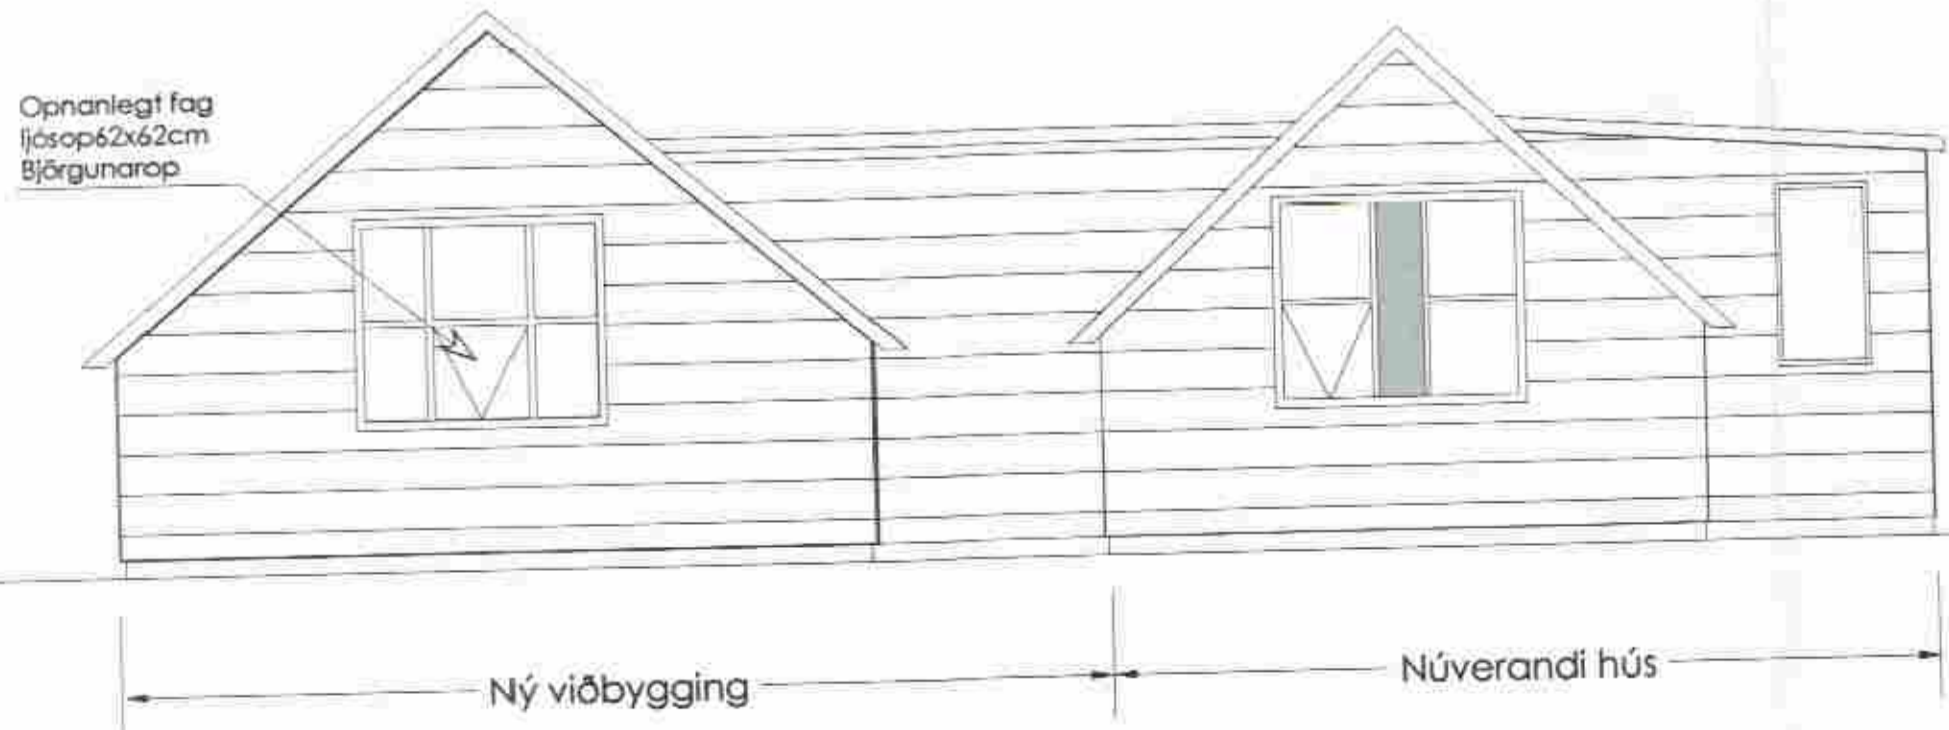
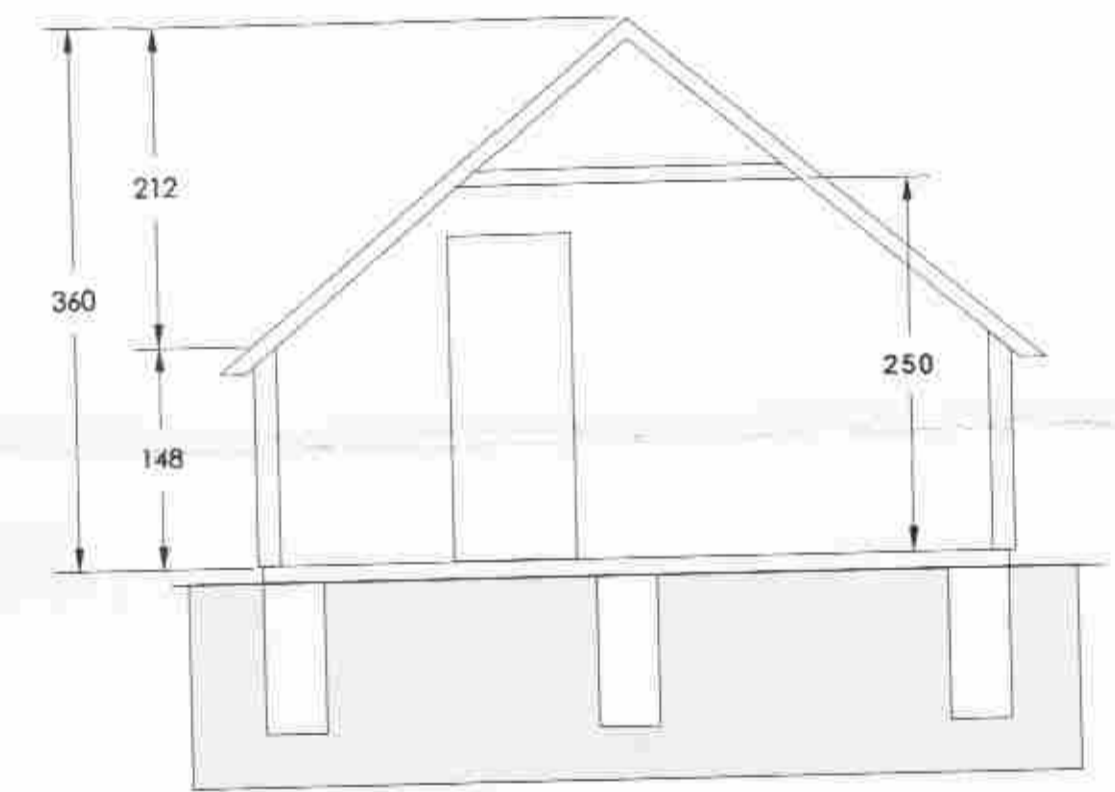
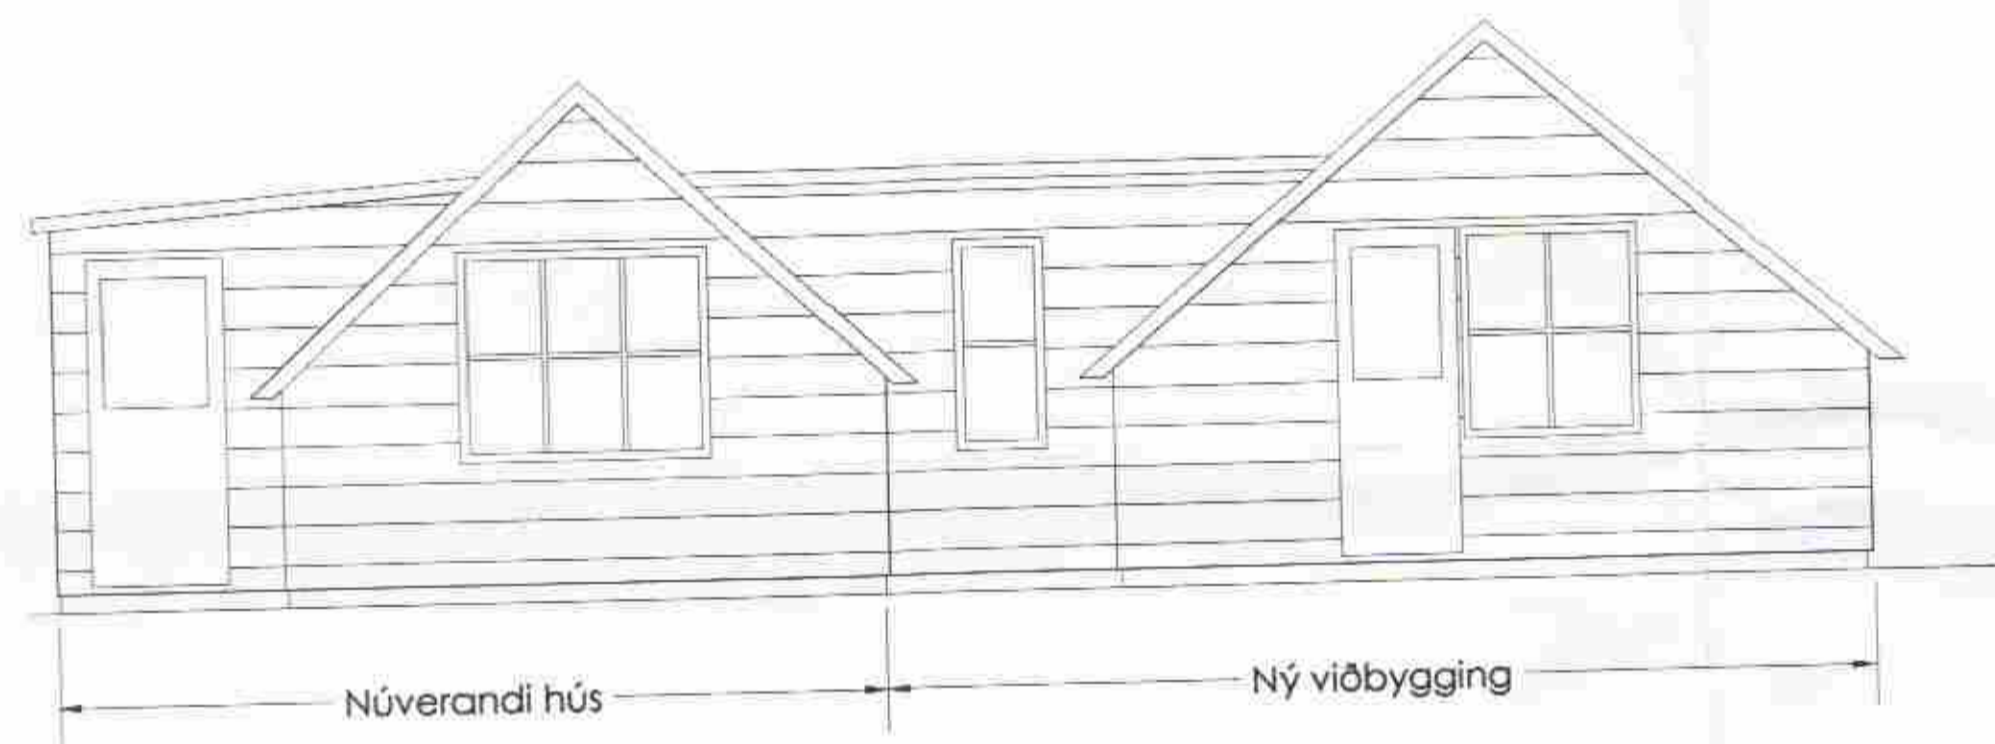
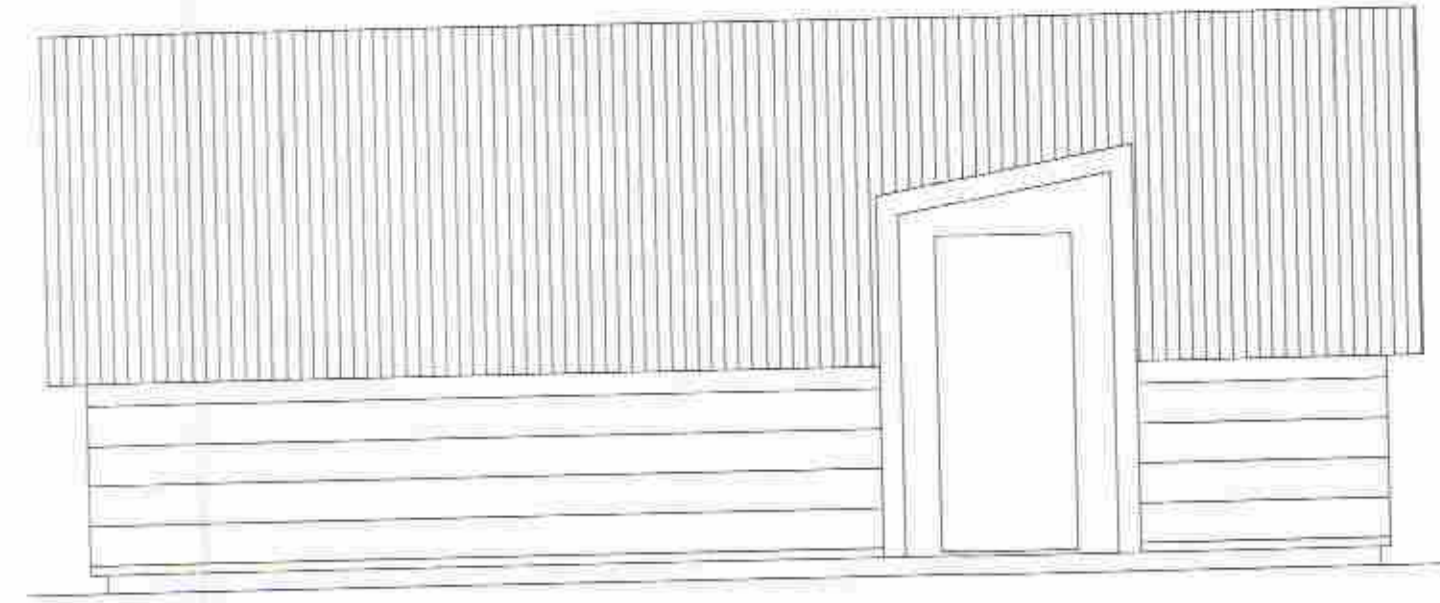


Samþykkt

25 APR. 2006

Ólafur Ólafsson
Byggingarfulltrúi uppsveita Árnessýslu

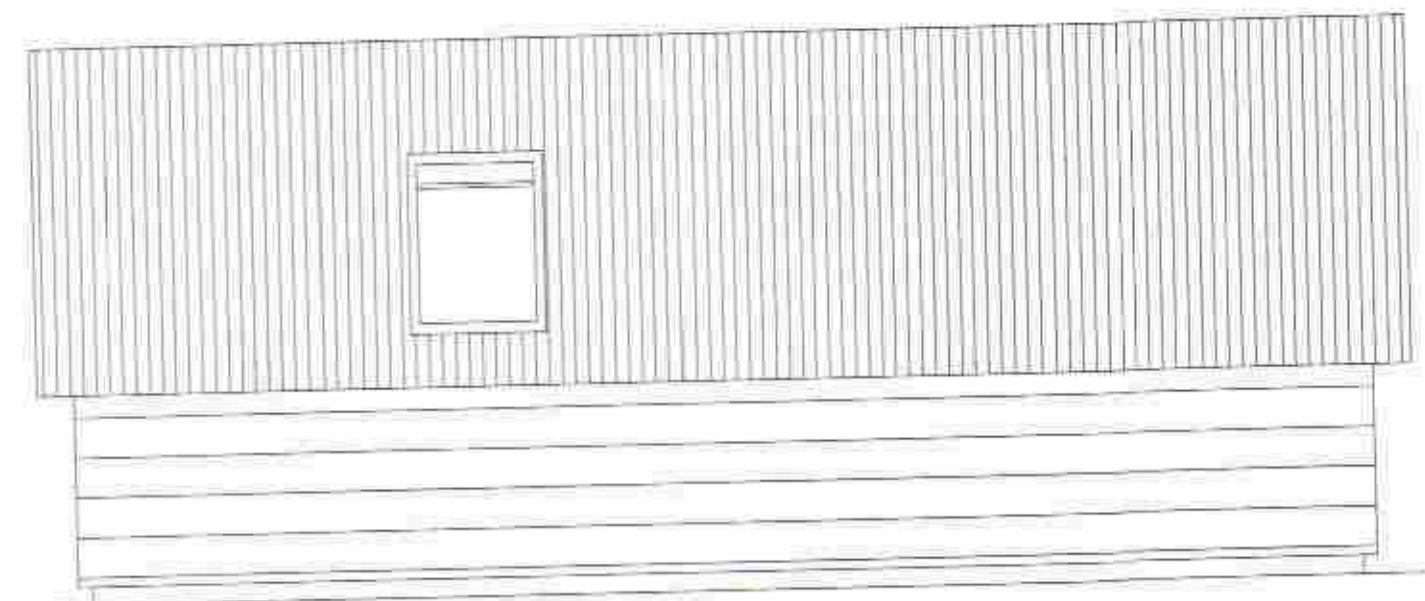

EUROstál ehf Dugguvogi 23, 104 Reykjavík. Símar: 588 4980 / 820 1474, Fax: 588 4981. Breytt: 10.04.2006 Skýringar m.m.			Verkhelli: Sumarhús D-Gata 2 í Miðfellstandi, Þingvallasveit	Kvarði: 1:50
Teikning: Viðbygging, útlit, snið			Undirskrift: <i>Ólafur Ólafsson</i> Ólafur Ólafsson Iðekniifr. K.T. 220850 2189	Teikn.nr.: 02
Teiknað: kr	Dags: 03.03.2006	Verk nr.: 10306		