




GEYMSLA - ÁSÝND - SÚDAUSTUR

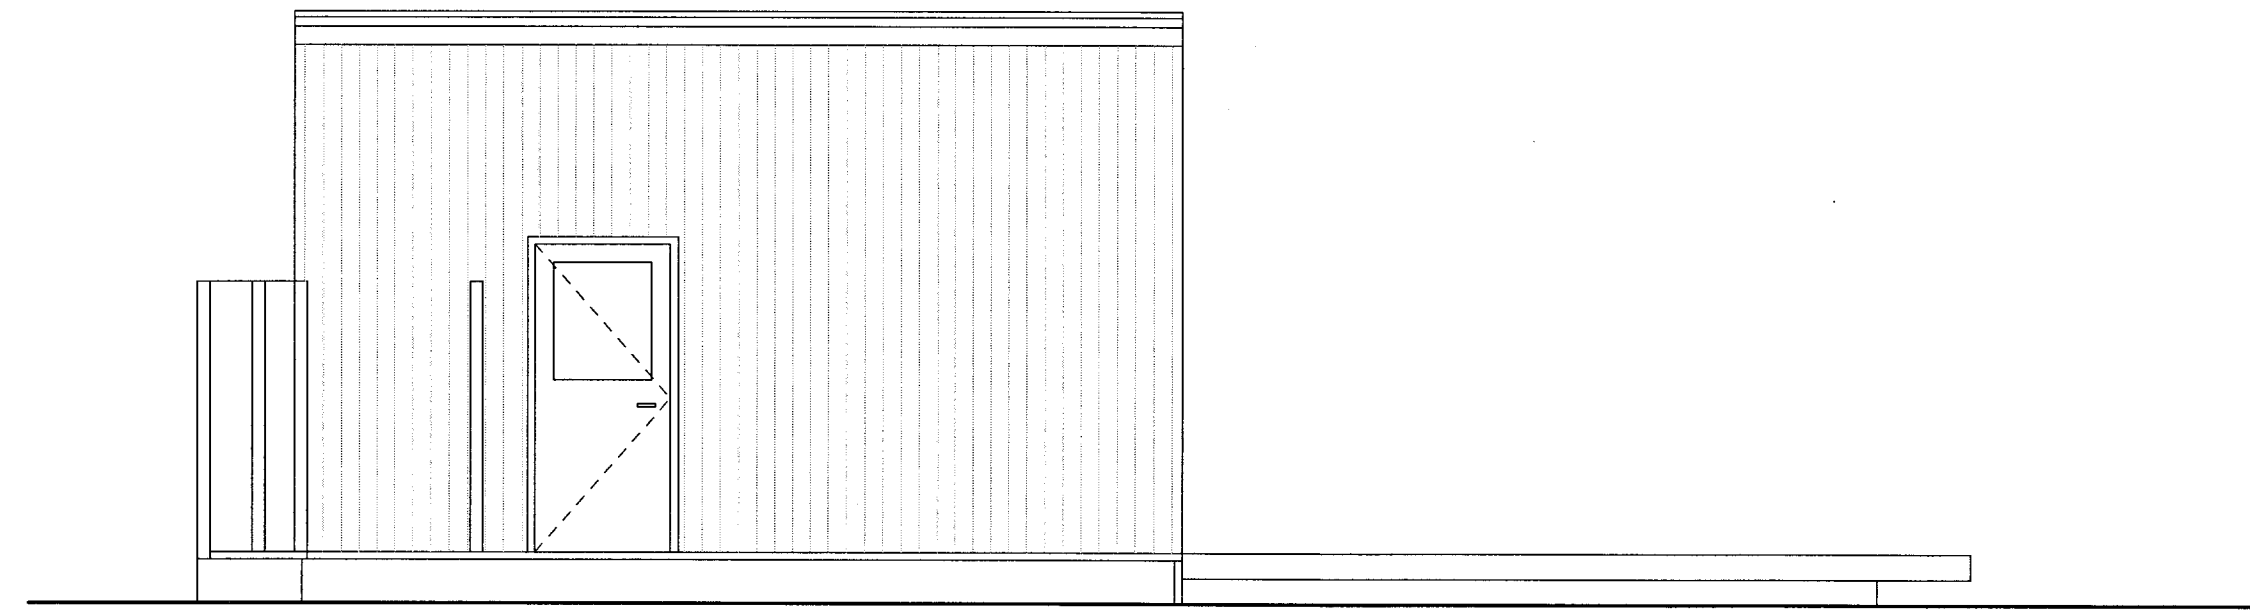



GEYMSLA - ÁSÝND - NORDEVSTUR

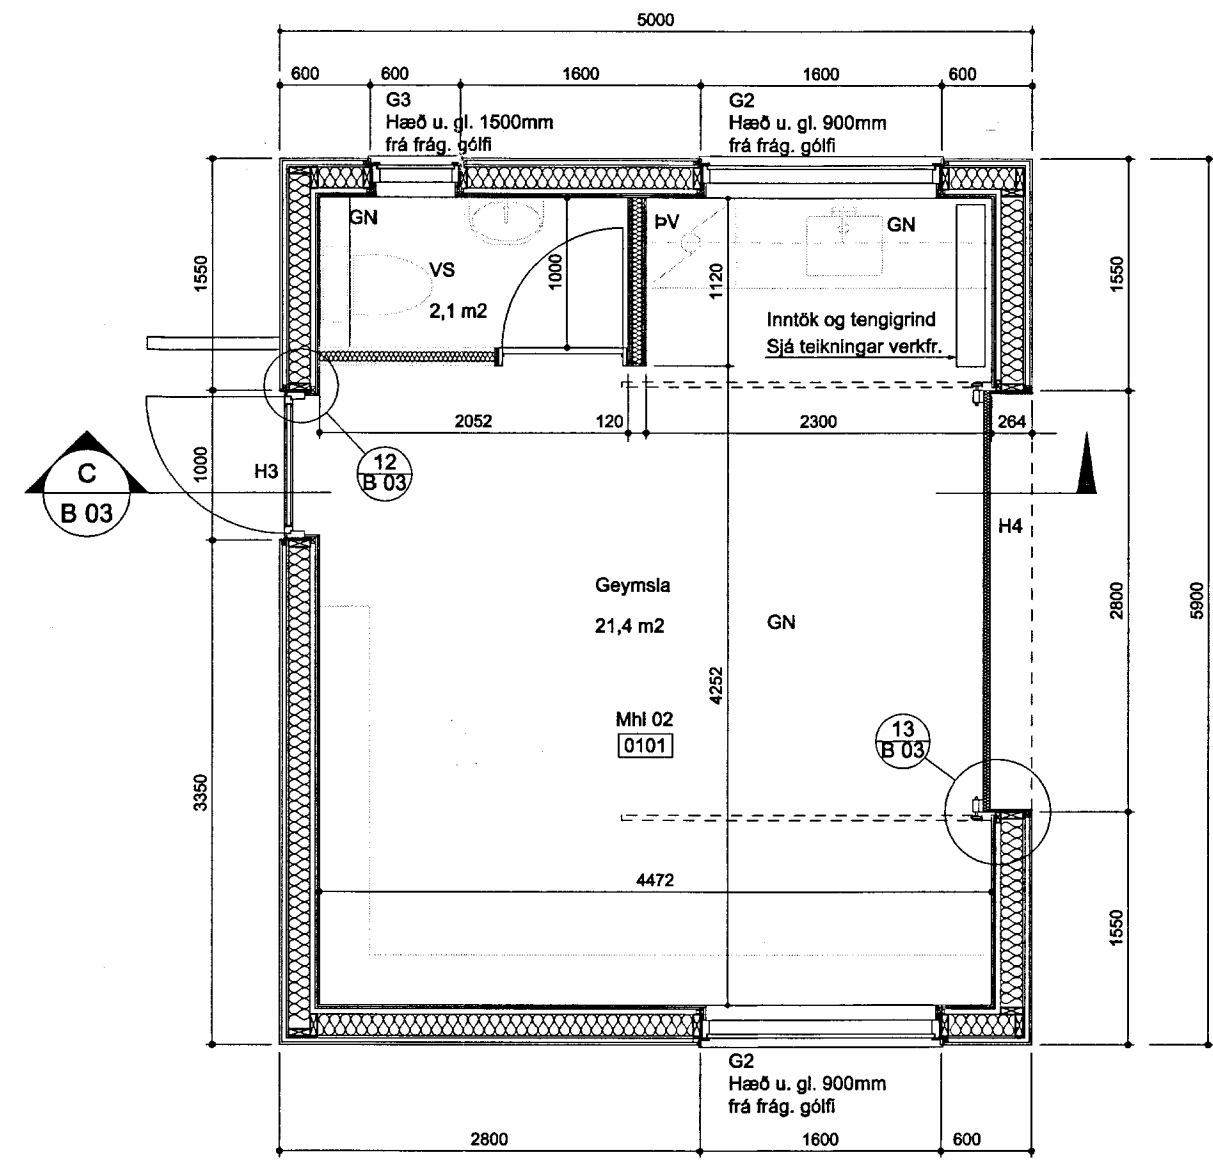

GEYMSLA - GRUNNMÝND

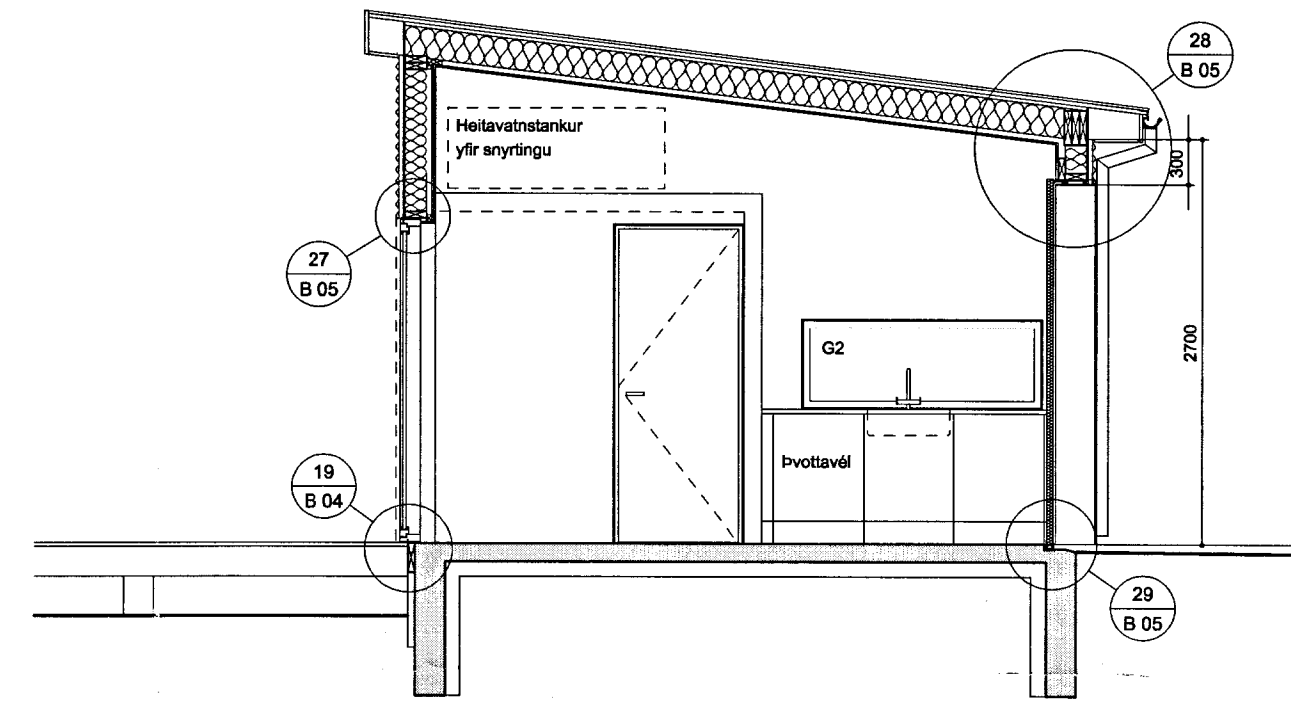

GEYMSLA - SNEIDING C

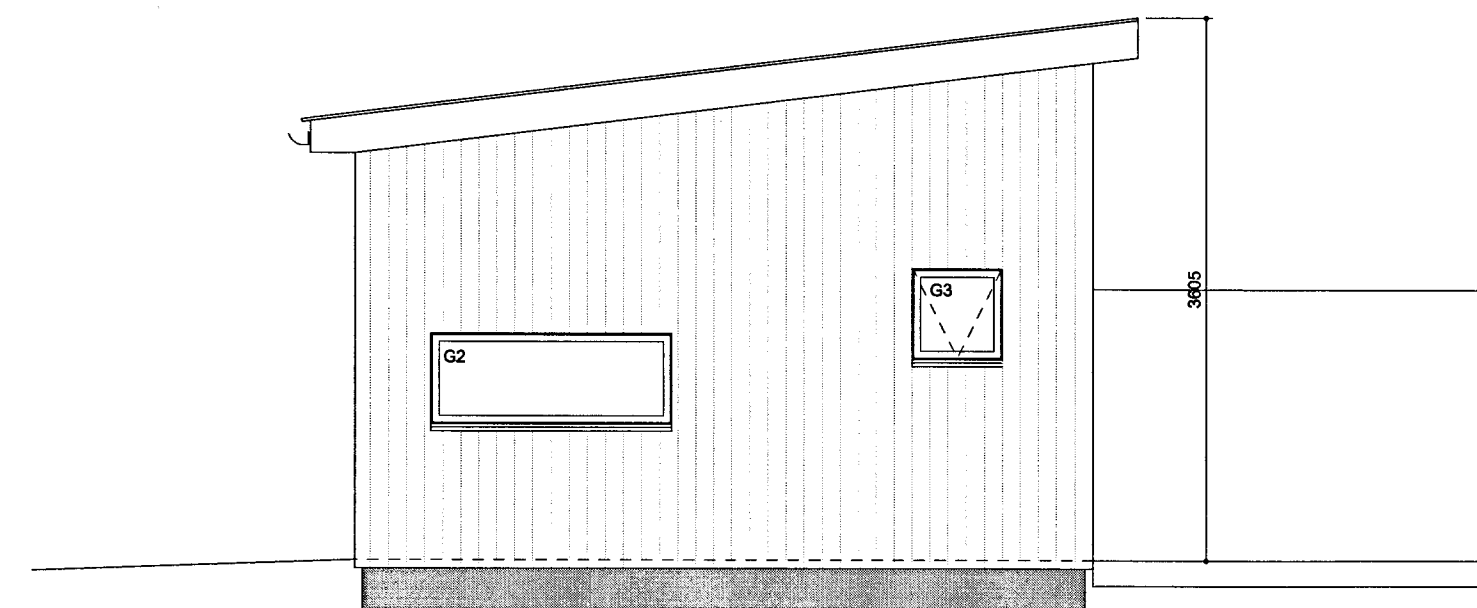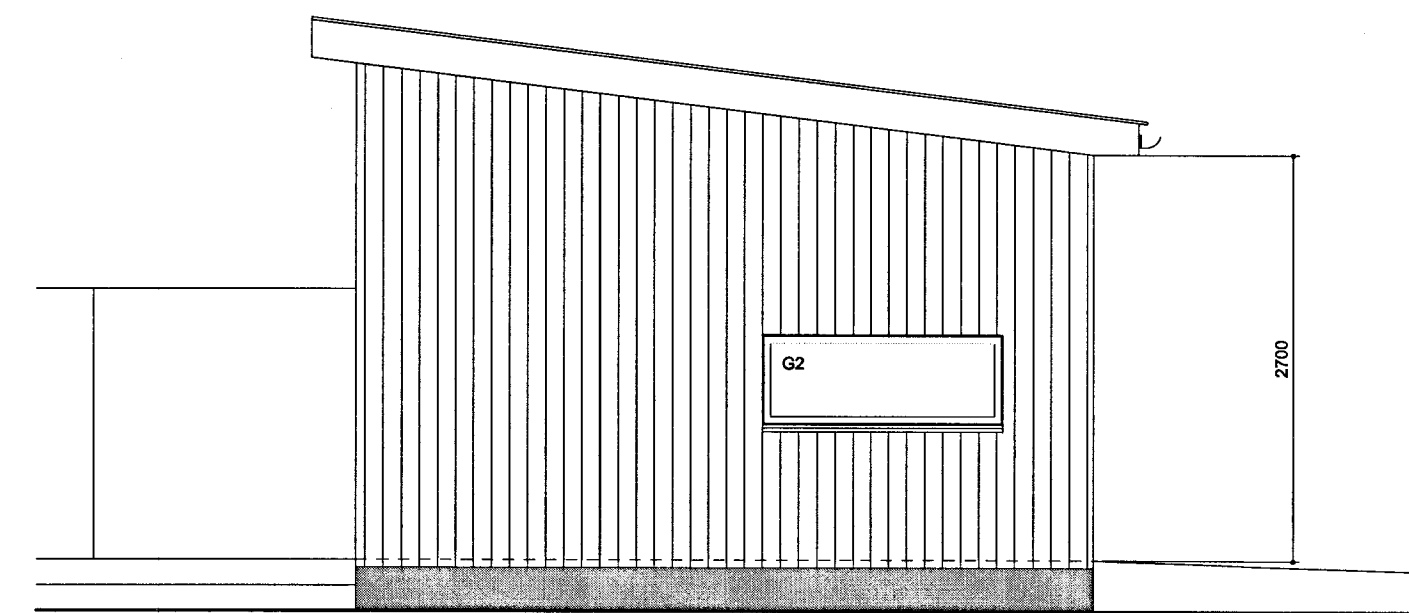

ÁSÝND - NORDAUSTUR

| Endurakoðun: | Dags.: |
|--------------|--------|
| F | |
| E | |
| D | |
| C | |
| B | |
| A | |

SANDSKEIÐ
D - GATA 6
BLÁSKÓGABYGGÐ

| | |
|--------------|-----------------------------------|
| Staðgreinir: | 8721 05 37400070 |
| Verkkaupl: | Hafstein Guðmundsson |
| Tennistala: | 040282-2029 |
| Efni: | Geymsla - Grunnmynd - Úttil- Sníð |
| Málkefnd: | 1:50 |
| Formstærð: | A1 |

STEINAR SIGURÐSSON
ARKITEKT FAÍ
LJÁRSKÓGUM 10 109 REYKJAVÍK
SÍMI 856 6388 NETFANG steinar.sigurdsson@keupthing.com
KT.: 130958-3899

| | |
|--------------|-------|
| Verk nr.: | 09.11 |
| Tekning nr.: | B.02 |
| Breyting: | |

| | |
|-------------------------------------|------------|
| Vorkteikning | |
| Hannað: SS Yfirfarir: SS Teknað: SS | |
| Dags. útgáfu: | 15.11.2009 |

Steinar Sigurðsson arkitekt faí
kt.: 130958-3899

Tekning þessi er gefin út fyrir hönd eigenda höfundaréttar
SS. Tekninguna má ekki slíta með neinum hætti,
sá hluti eða í heild án skriflegs leyfis eigenda