
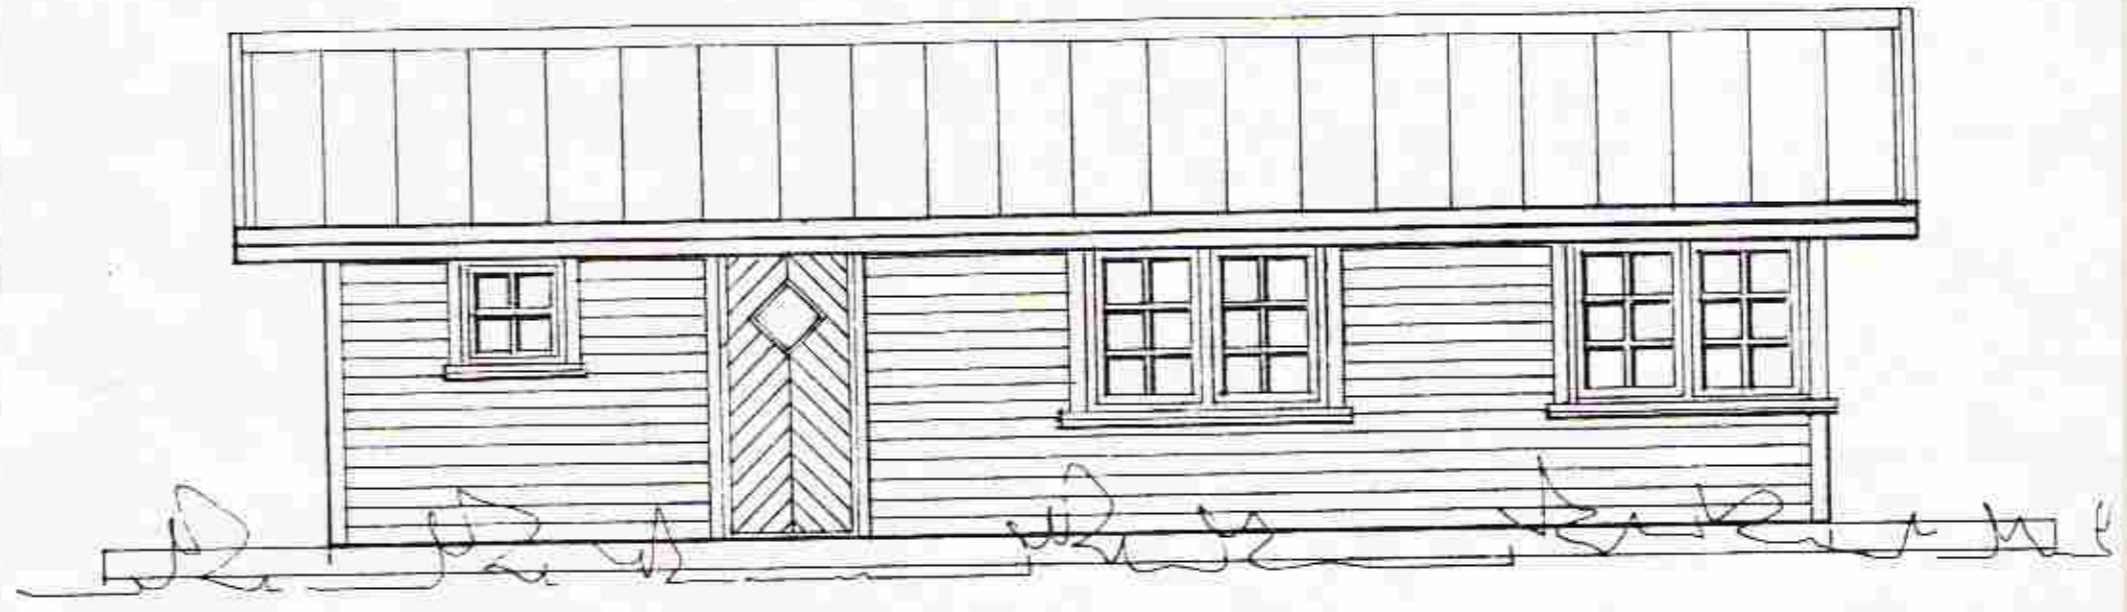


NÁMARI MÁLSETNING
ER Á GRINDARTEIKNINGU

SAMBYKKT
29 NOV 2012
Ólafur G. Gunnarsson
Byggingarátt og úthl. Ámessyðlu og Flóatr.

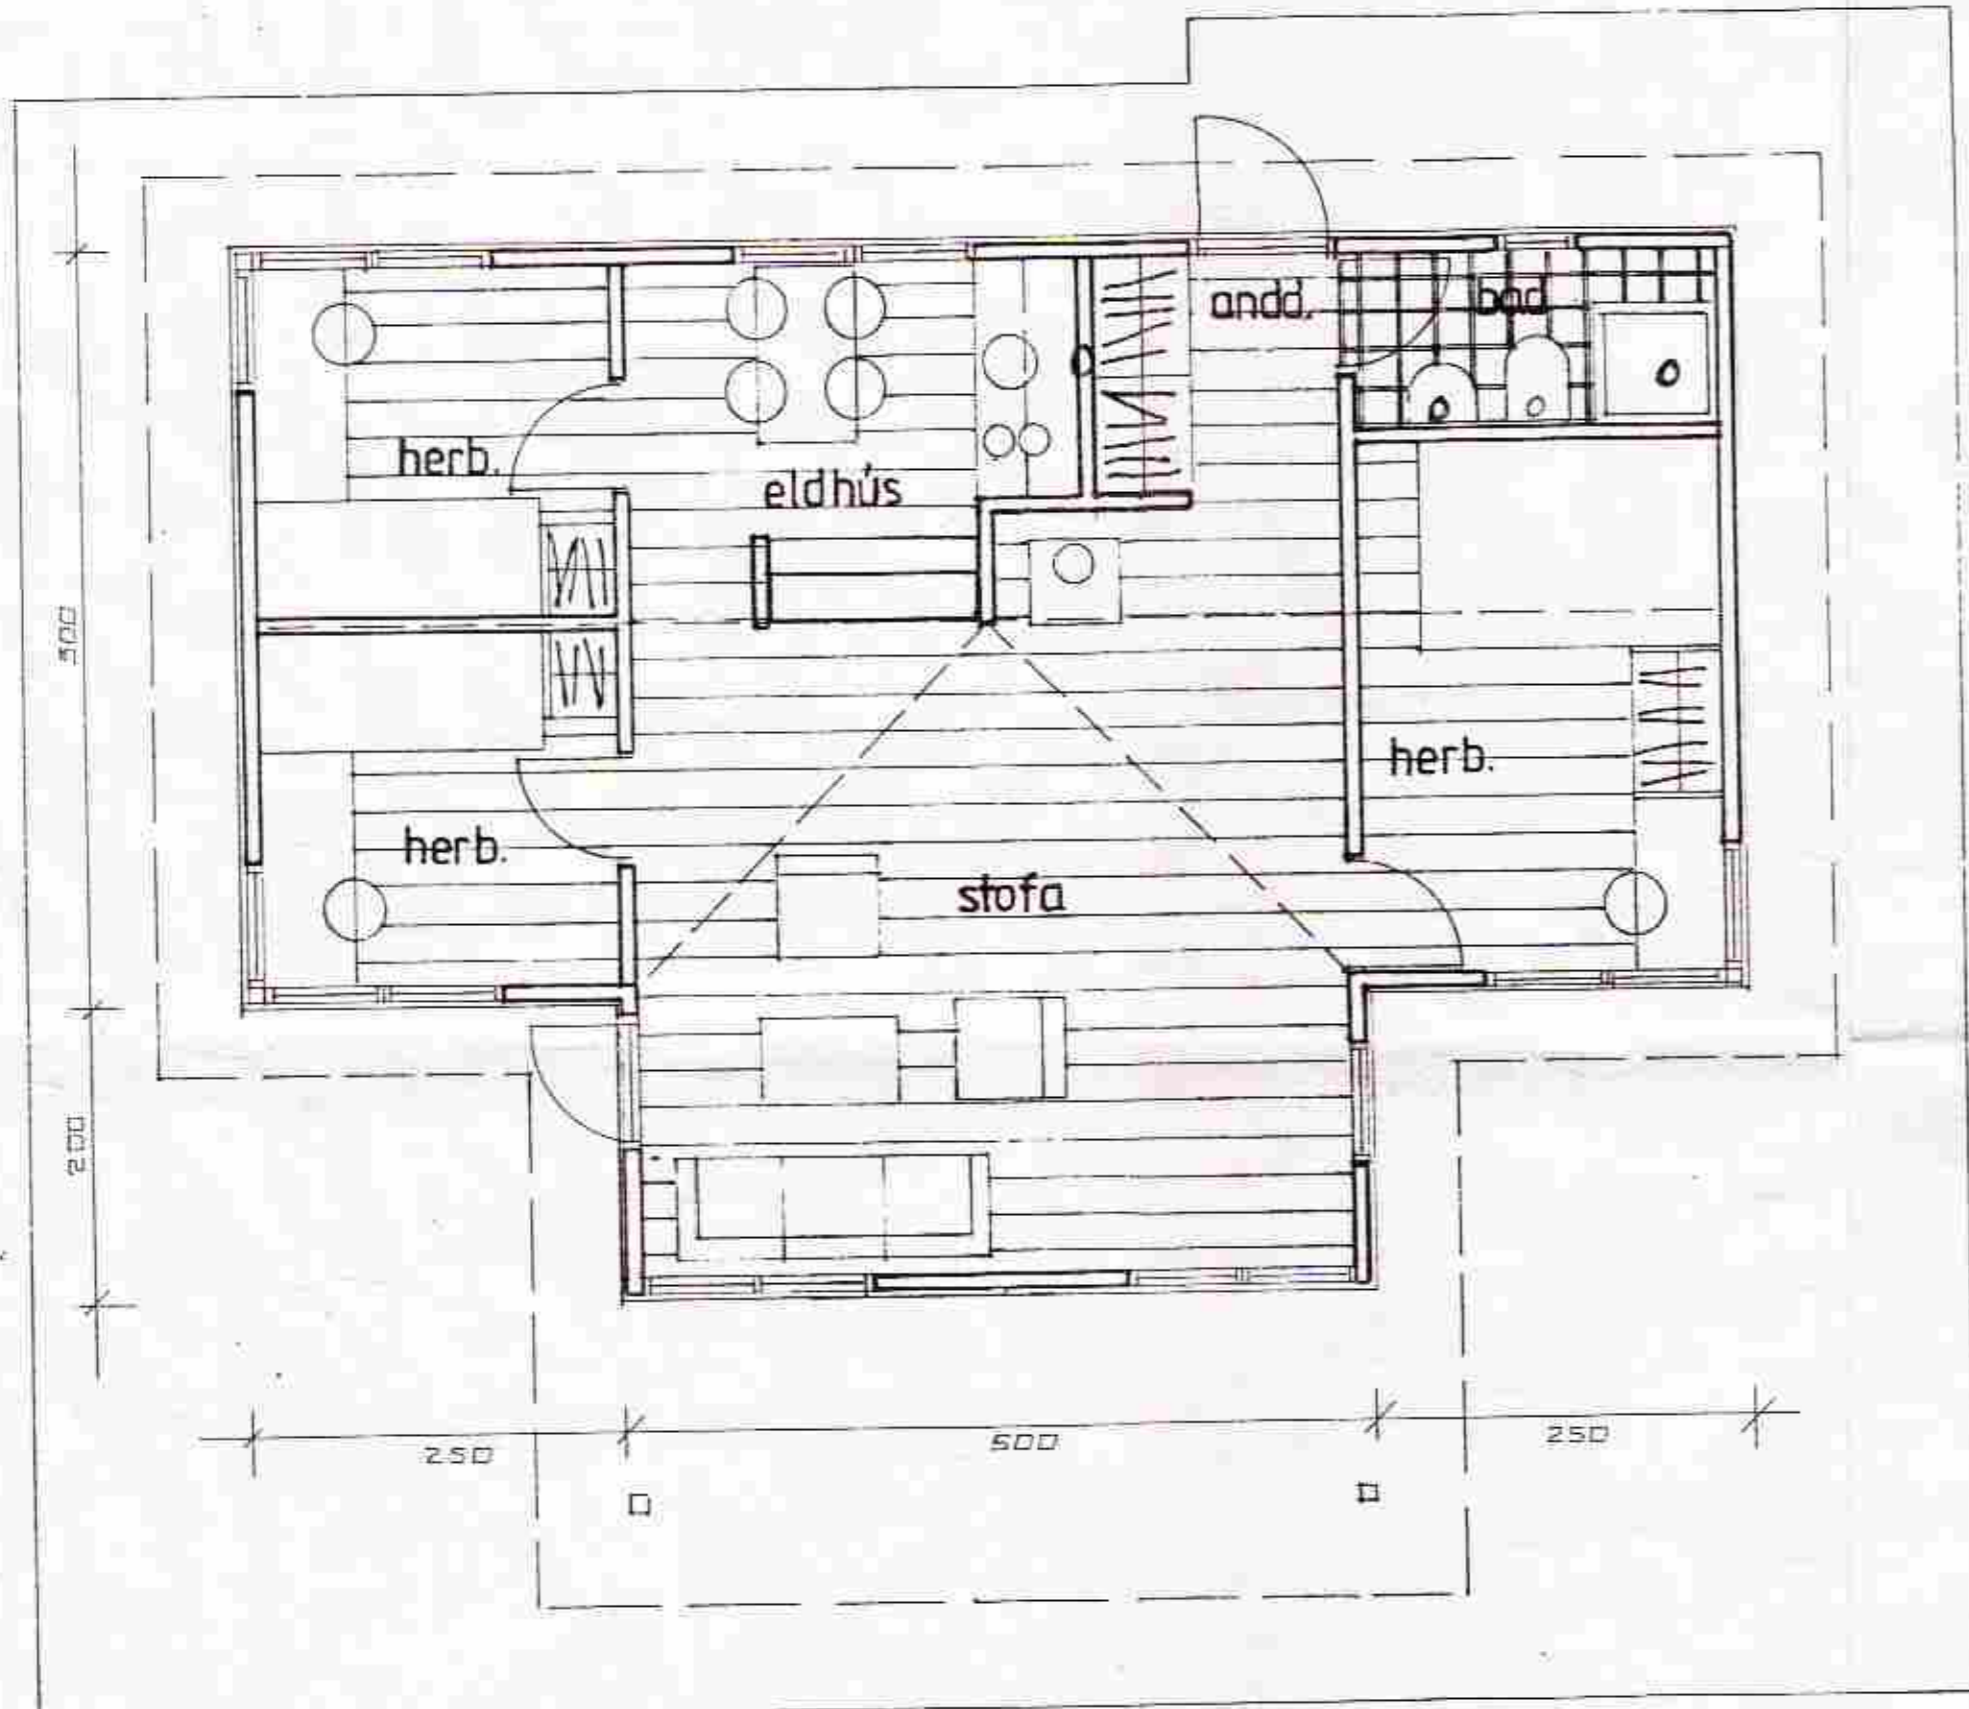

SUMARHÚS ÖNNU PÁLINU GUÐMUNDSD
BJARNA STÖÐUM GRÍMSNESHA.

Byggingarm! Ásdís Gunnarsson
Kb 190463 2255.

60 m² SUMARHÚS TRÉSMÍÐJAN PINUR HE
JÓHANNES PÉTURSSON 46271
SIGURÐUR SIGURSSON 687700

10x5