




SUÐ-VESTUR

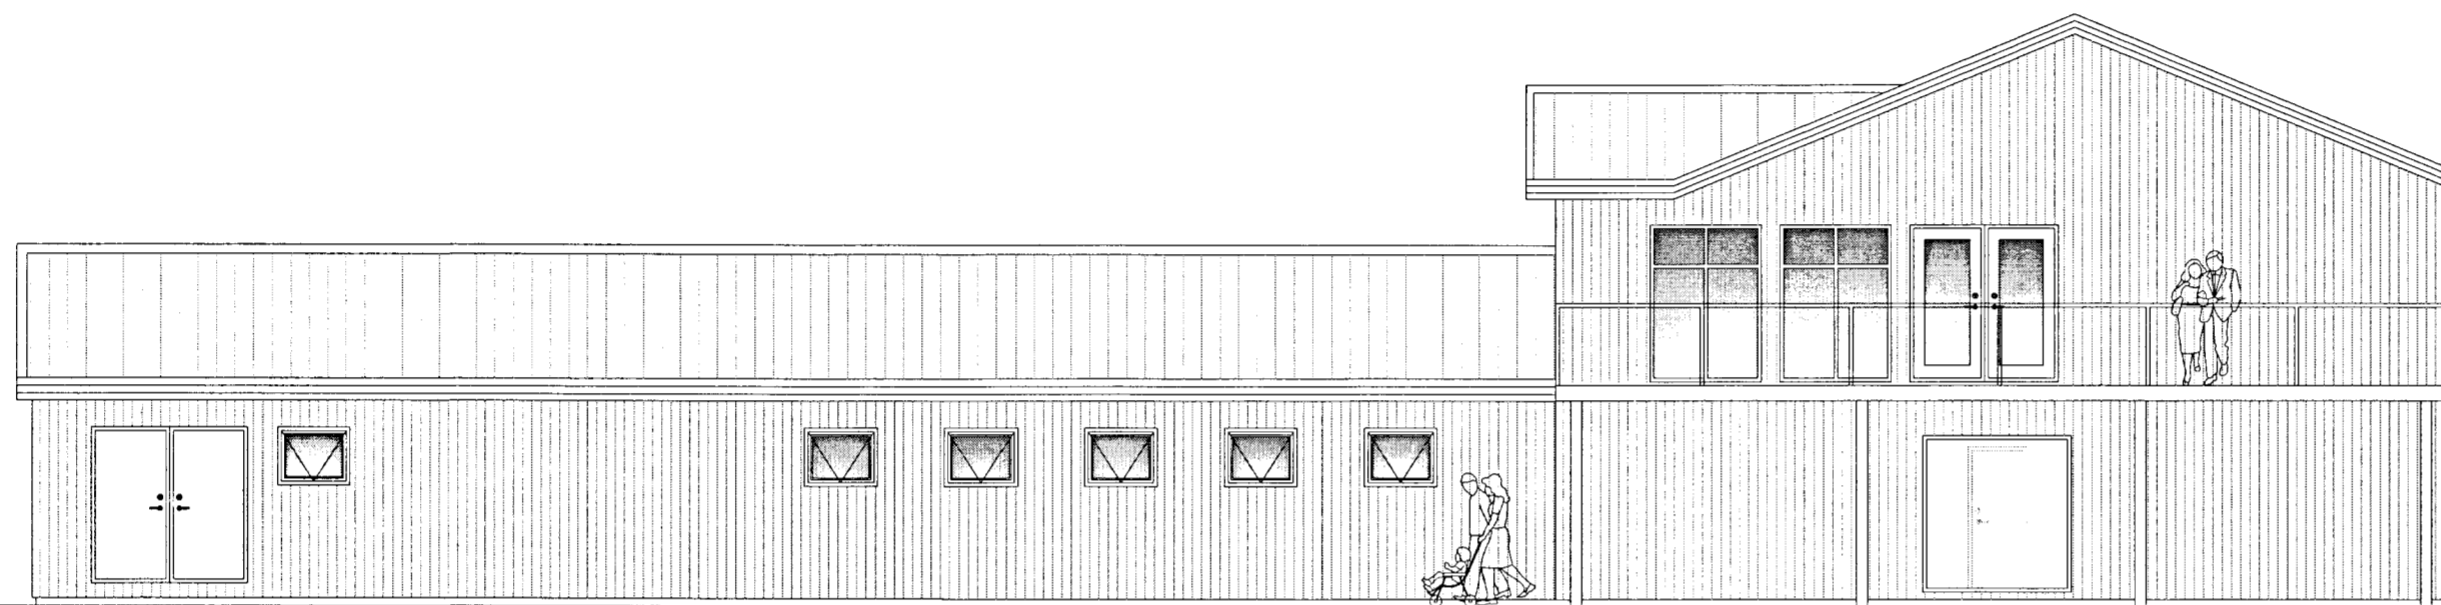

SUÐ-AUSTUR

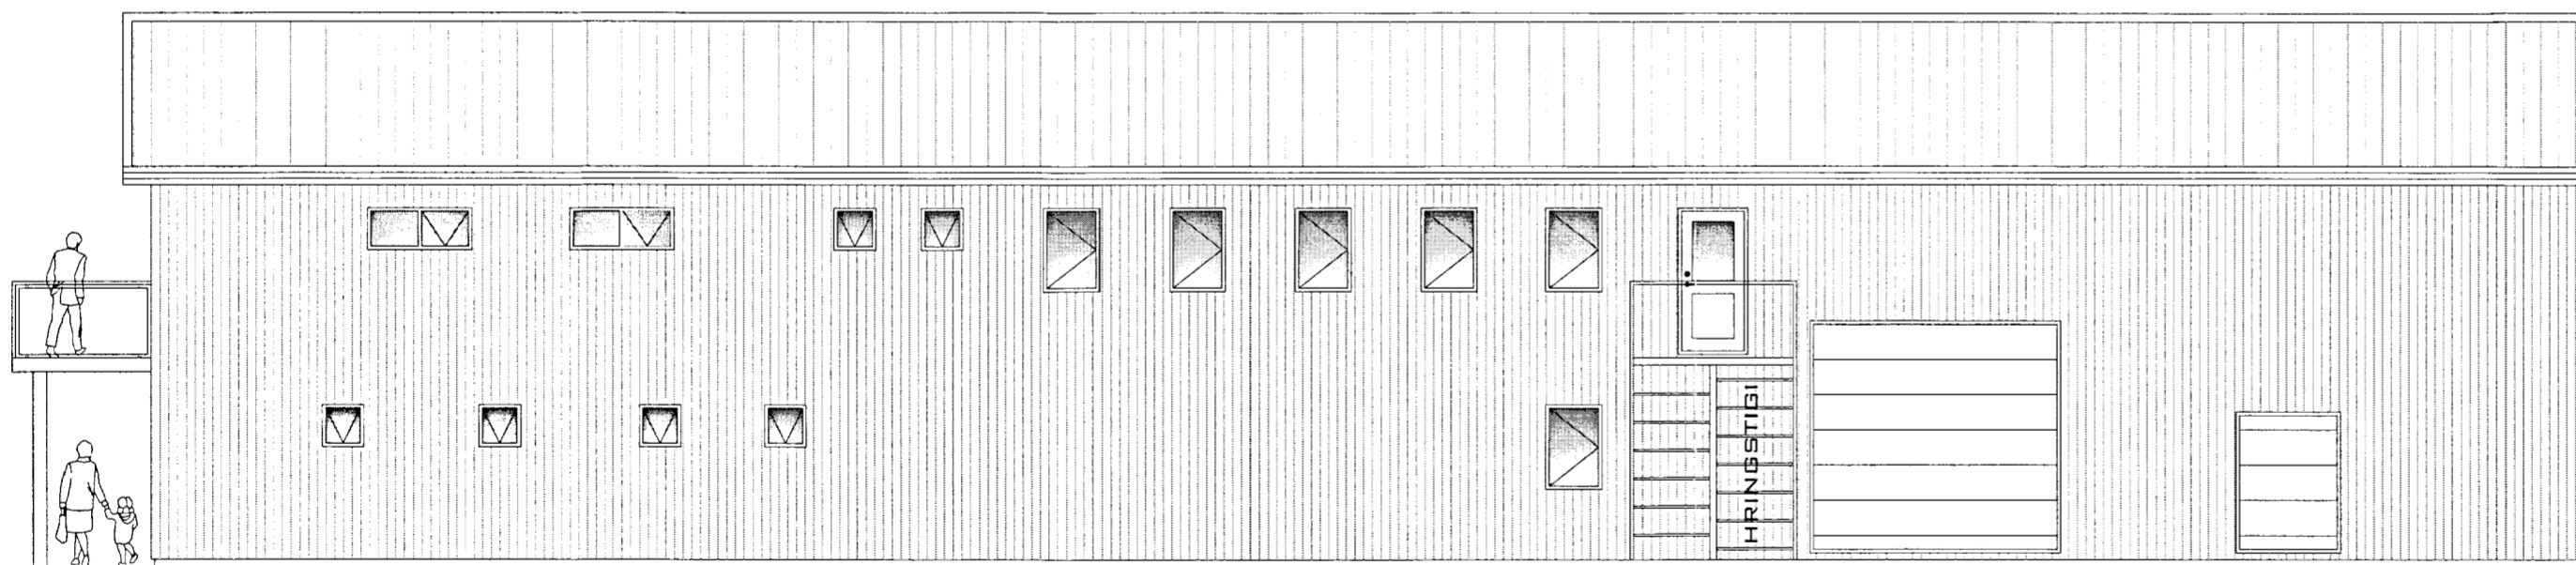

NORÐ-AUSTUR

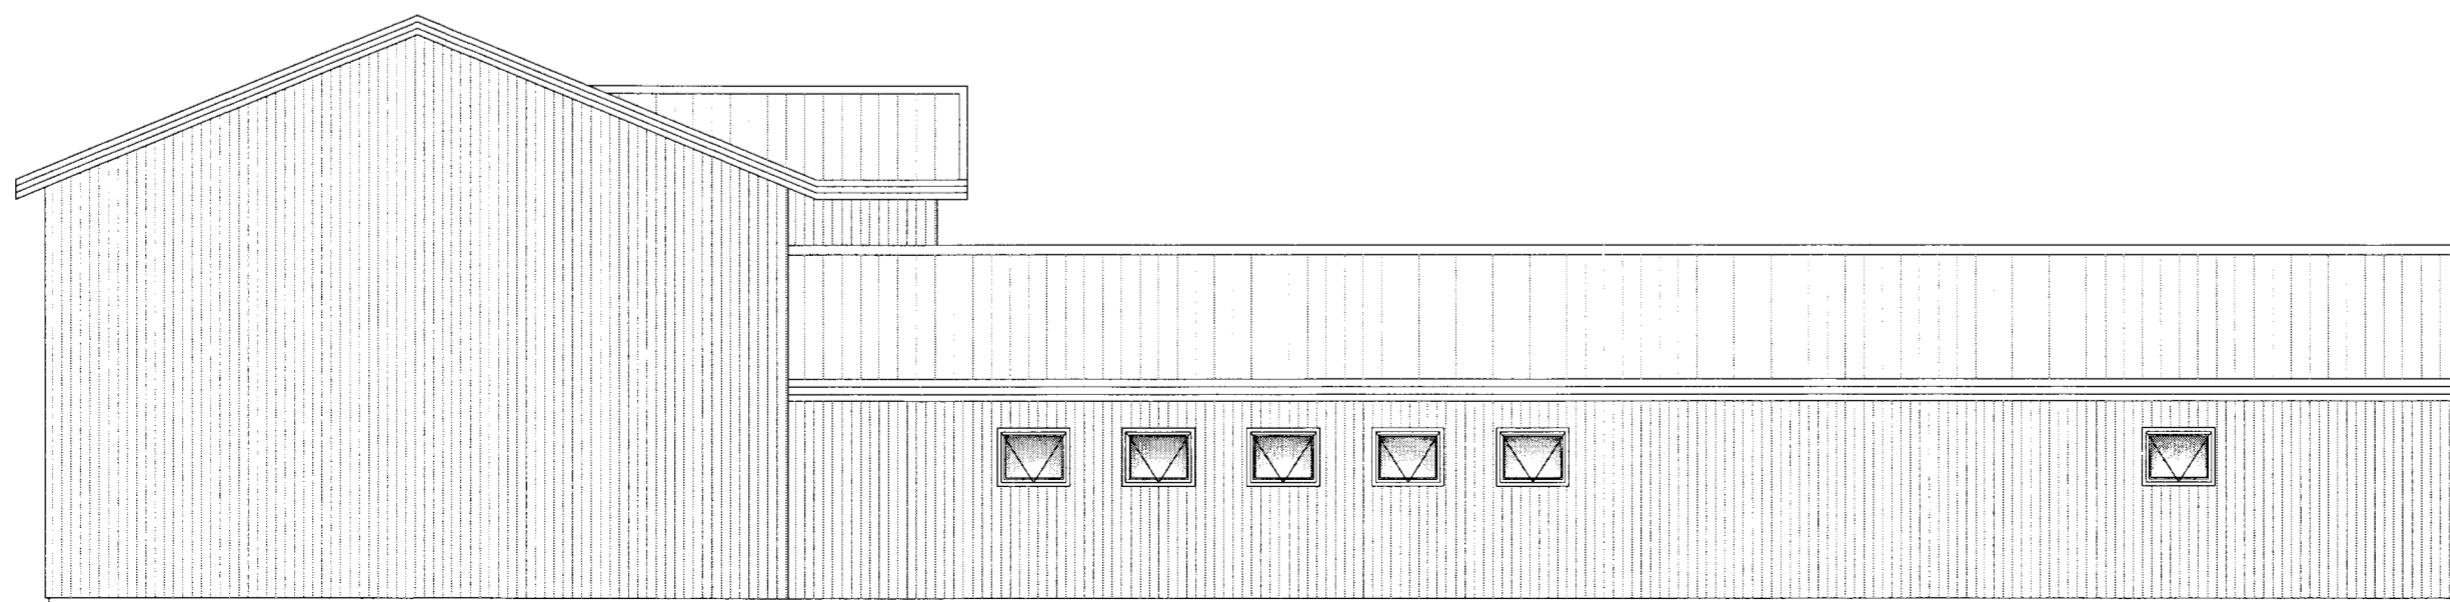

NORÐ-VESTUR

SAMÞYKKT
21 FEB. 2013
Björgvin Viglundsson
Sampylgáttur til uppsv. Amóssýslu og Flóahf.

VERK: Efsti Dalur - 801 Bláskógabyggð Viðbygging við fjós	TEIKN NR.: 100
HLUTE: Aðalteikningar Útlit	KVARDI: 1:100 TEIKN: BL
DAGS: 13.06.12	SAMÞ. Björgvin Viglundsson 040546-2009
NR: 01 078	
Bent Larsen Fróðason Fellskoti 2 801 Bláskógabyggð Símar: 844-7699 - 486-8855 E-mail: bentlarsen77@hotmail.com	