


Engjagil 9, Bláskógabyggð

RAFLAGNATEIKNINGAR

Skipulags- og byggingarfulltrúi
Uppsveita bs.
12. sep. 2014
MÓTTEKIÐ
[Signature]

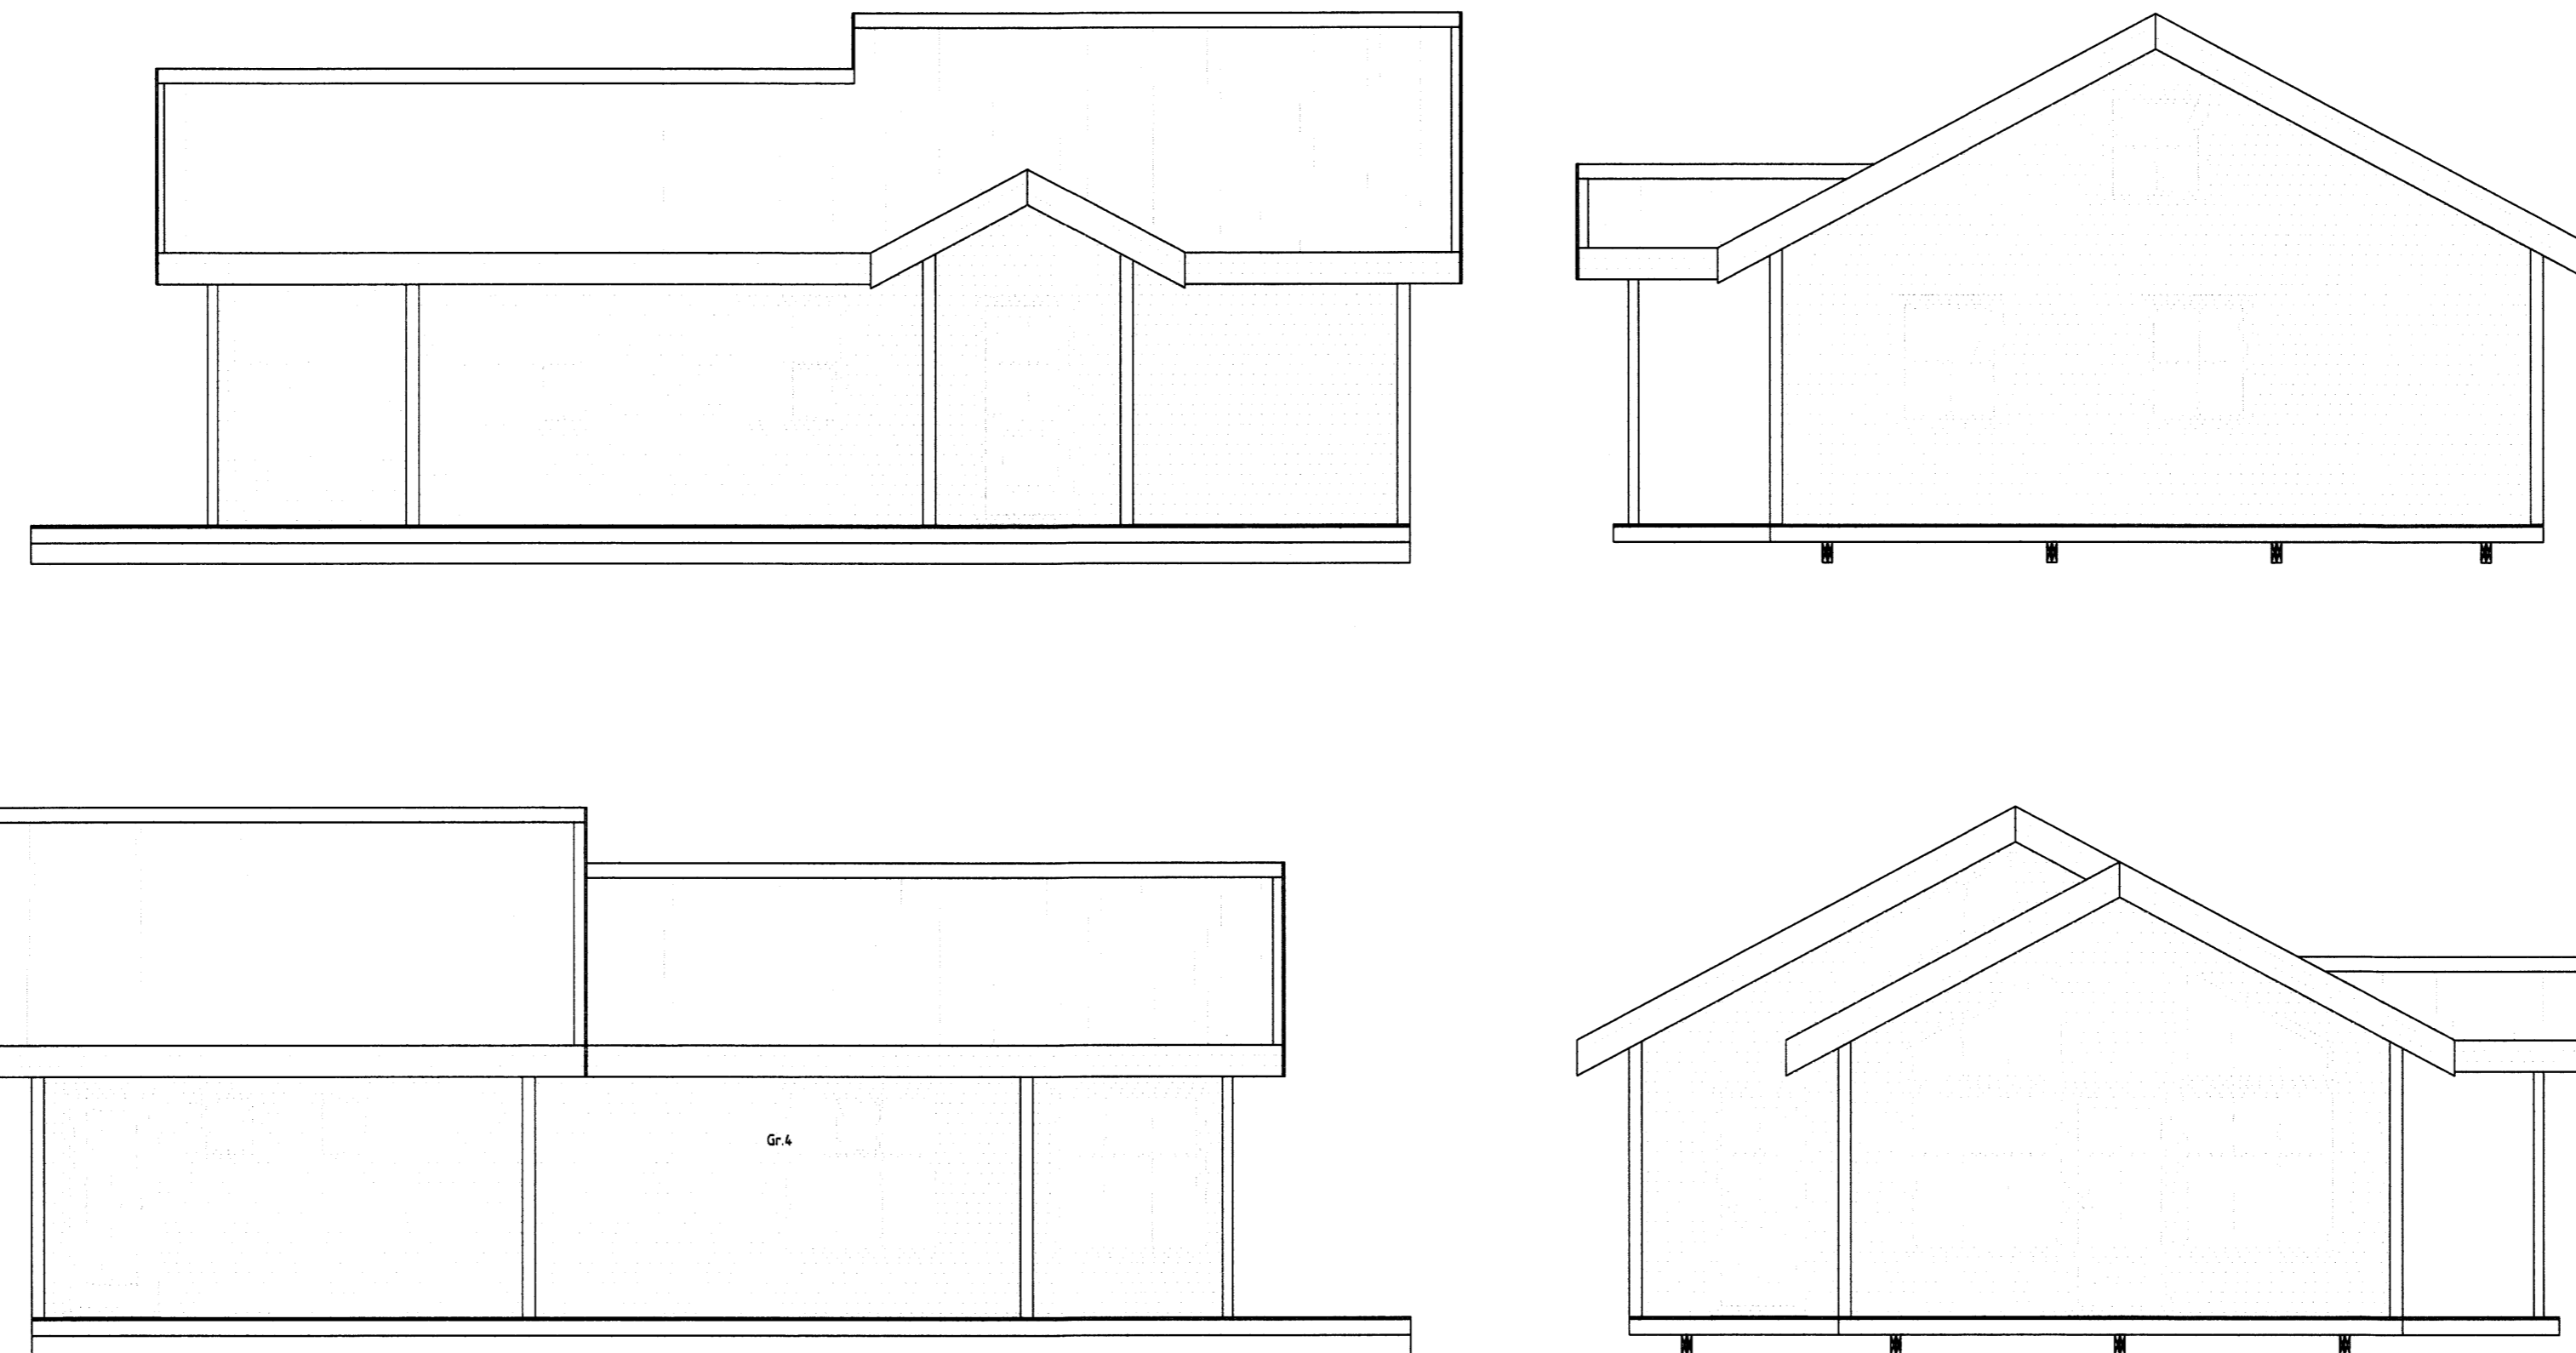

TEIKNINGASKRÁ

- NR. 0 RAFLÖGN FORSÍÐA
- NR. 1 RAFLÖGN AFSTÖÐUMYND, SNIÐ, SKÝRINGAR OG EINLÍNUMYND
- NR. 2 RAFLÖGN LÁGSPENNULAGNIR OG SMÁSPENNULAGNIR

ÚTPRENTAD: 16.2.2014 20:35:24
SÍÐAST VISTAD: 16.2.2014 20:33:57
VERKNÚMÉR: 1793-2014-037
TÖLVUNAFN: C:\VERK\BORGARHÚS\GRUND 61\RAFLÖGN-1793.DWG



Borgarhús ehf.
Minni-Borg, Grimsnesi
www.borgarhus.is



RAFLAGNATEIKNINGAR
ÞÓR STEFÁNSSON RAFMAGNSIÐNFRÆÐINGUR
EYRAVEGI 32 SELFOSSI SÍMAR 482 3480 & 897 8718 FAX 482 3366
HEIMASÍMI 482 2726 KENNITALA: 211261-3749, netfang:rafteikn@gmail.com

Febrúar 2014