
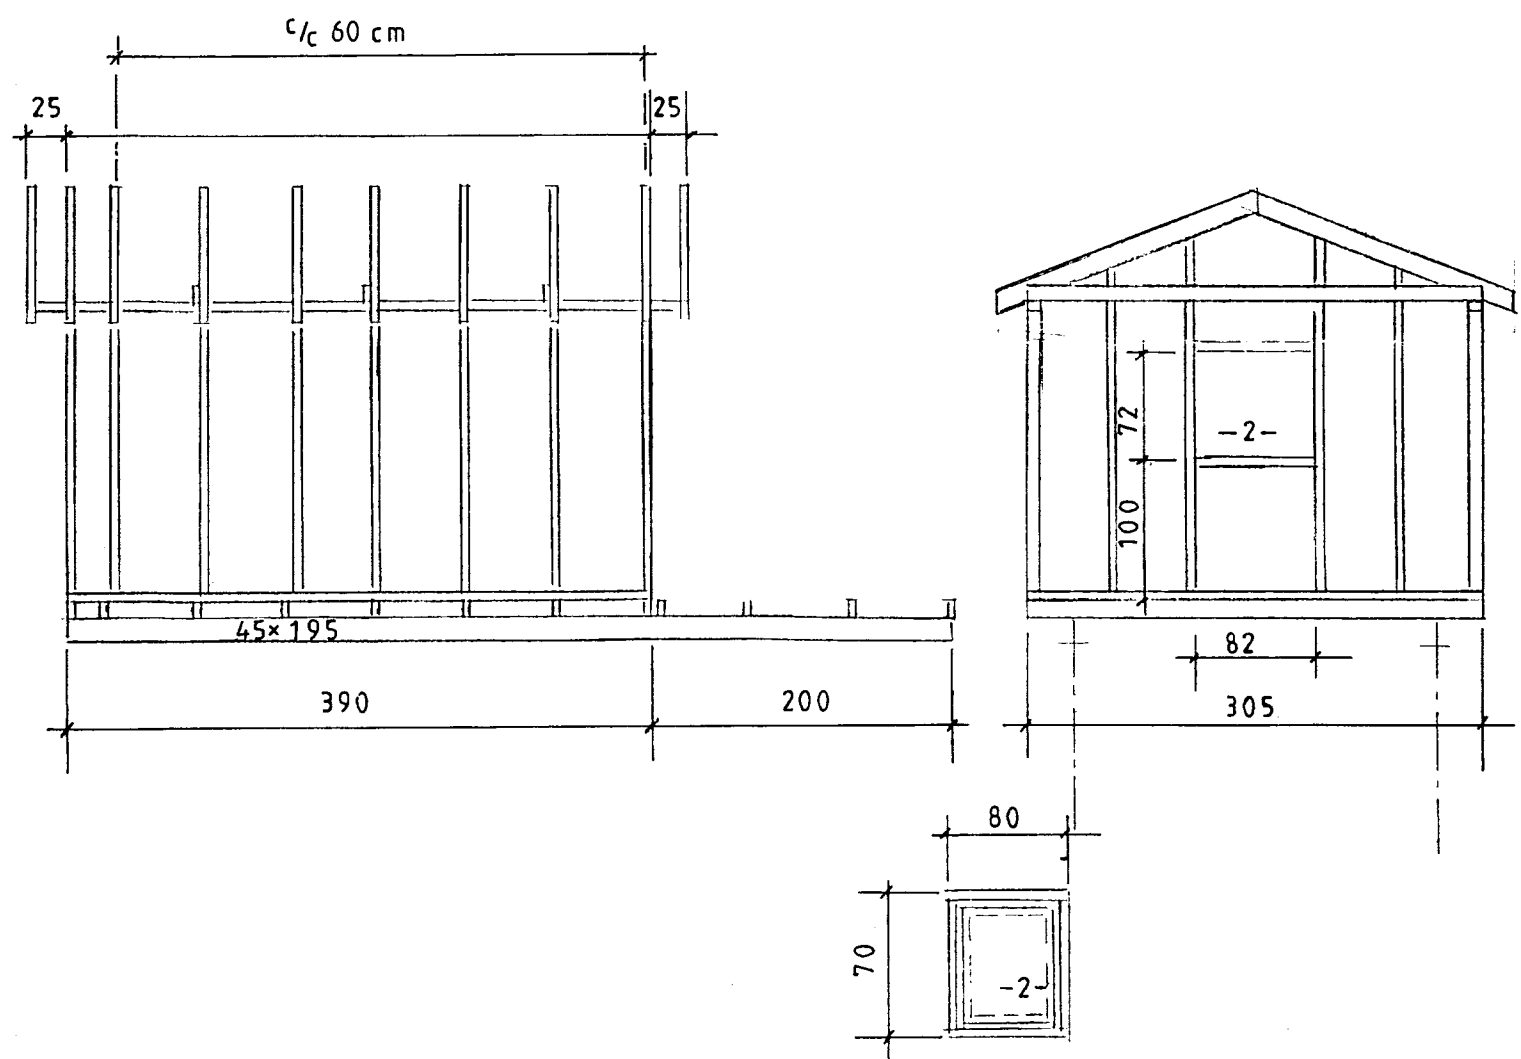
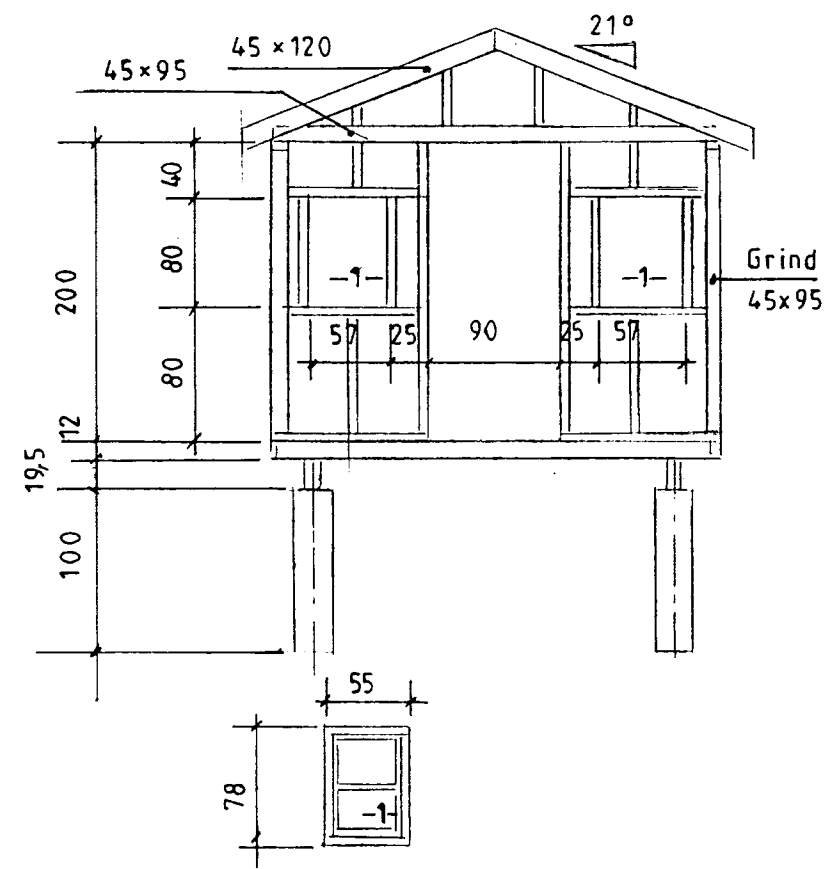


25 12,6 m² 21°

Samþykkt
 13 NOV. 2007
Hilmar Ómarsson
 Byggingarfulltrúi uppsveita Árnessýslu

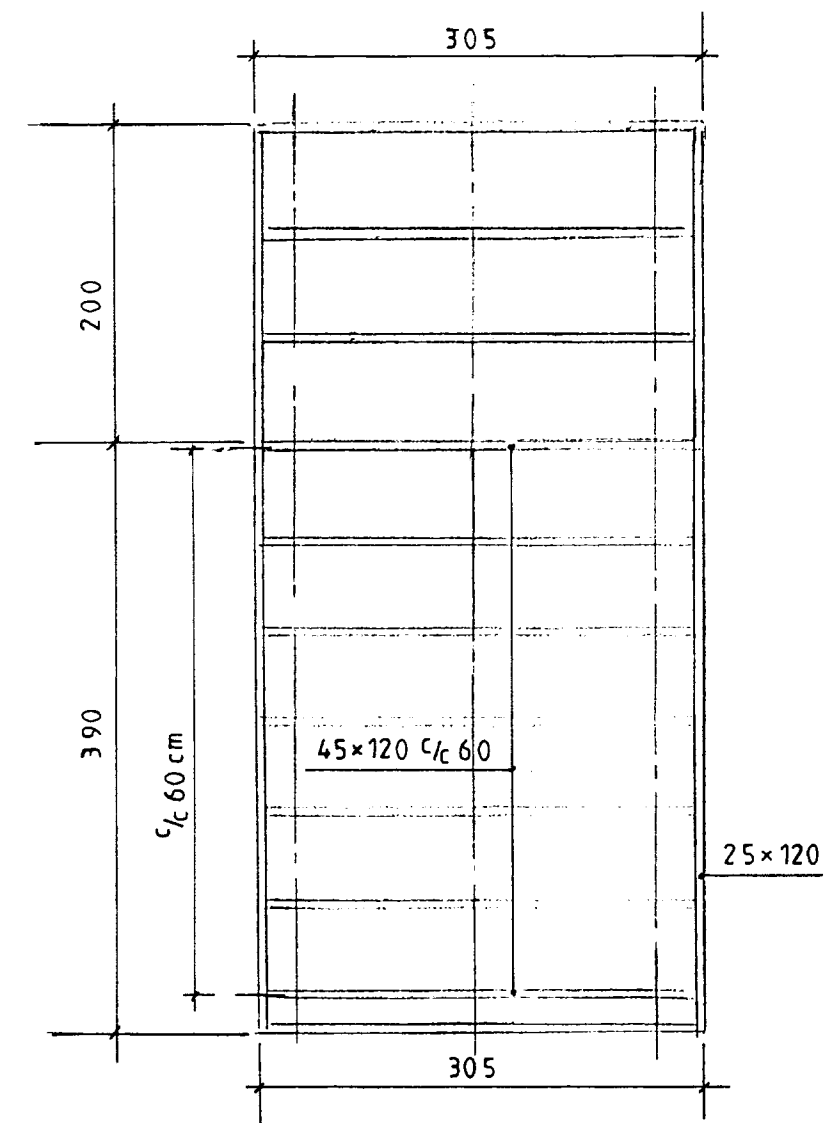

Mkv.: 1:50	Sumarhús í landi Midfells 8721-Bláskógarbyggð, Árn.
Dags. okt.'07	Lód nr. 8 V/Eskilund, stærð lóðar 1700 m ²
Nr. GH 003-01	Eigandi: Benjamín Gunnarsson kt.010865-5739
	Grind 12,6 m ² útihús

TEIKNIVANGUR
Arni Finn Halgrímsson 201032-4829