



BYGGINGAFULLTÖL
Samp. 4/5 '97
ÞINGVALLAHREPPUR


Arnaldur Þorvaldsson

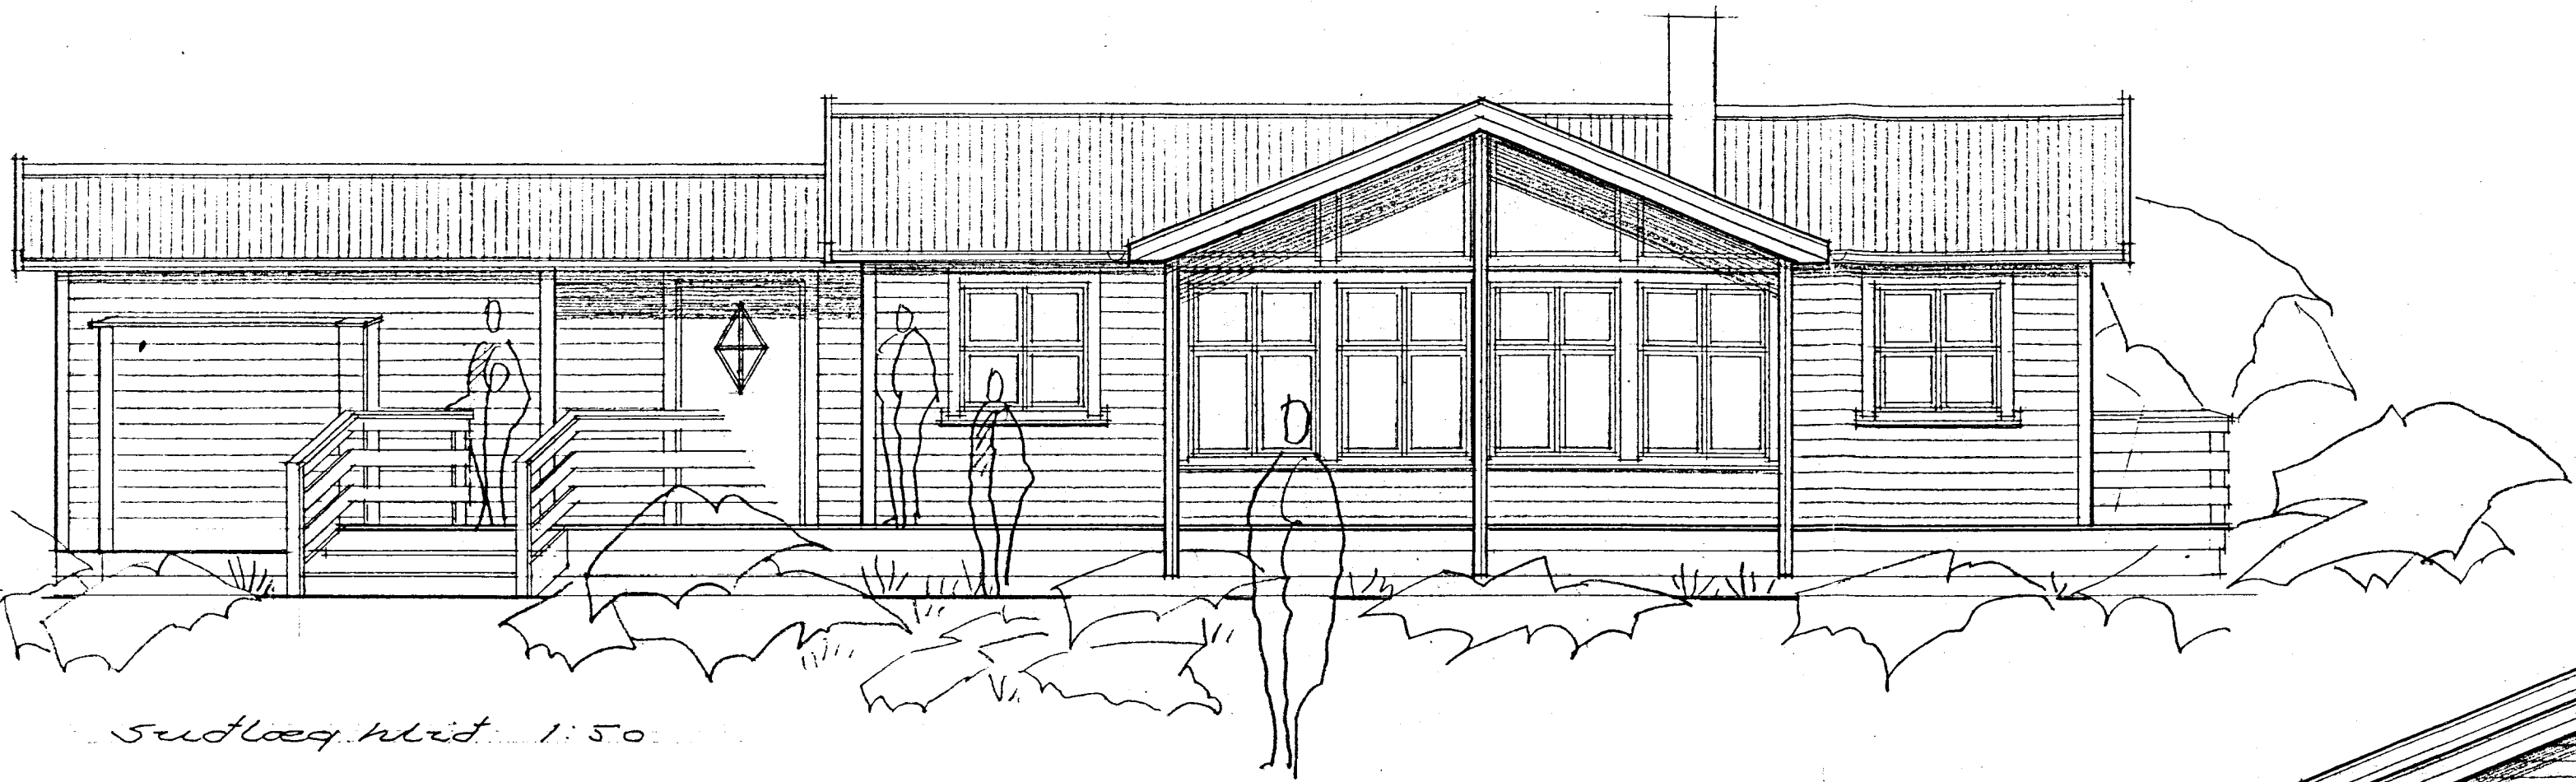


Sudlæg hlid 1:50

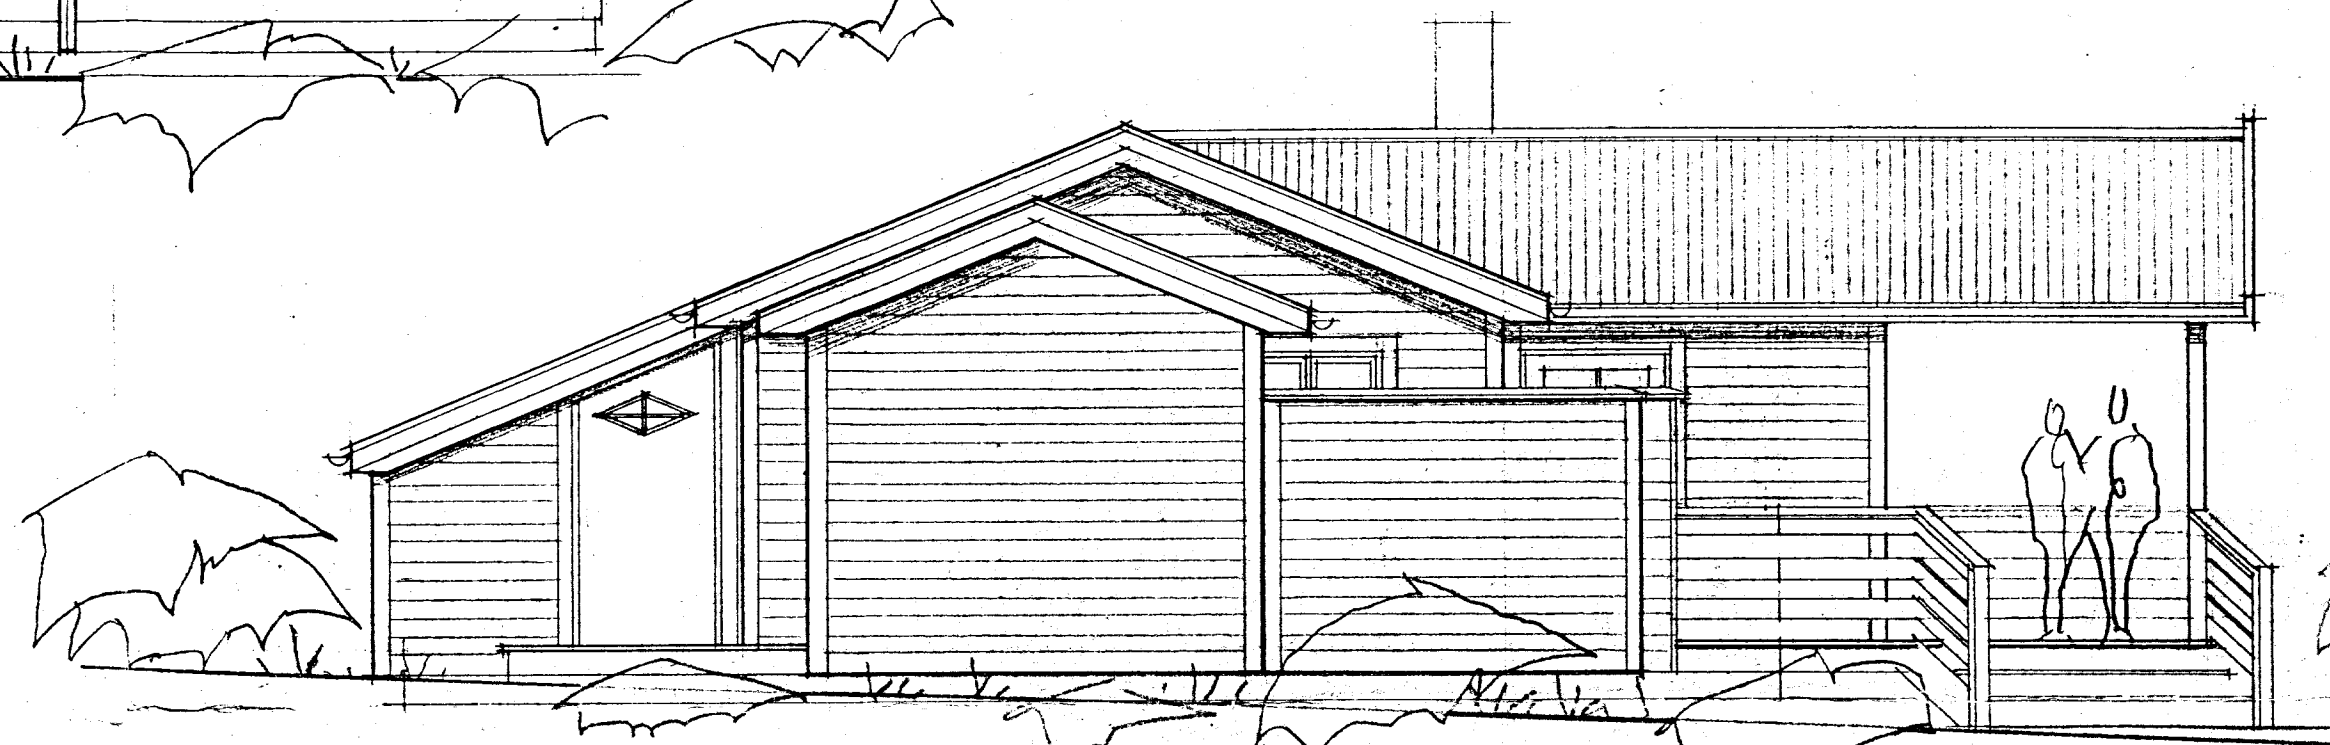

Vestlæg hlid 1:50

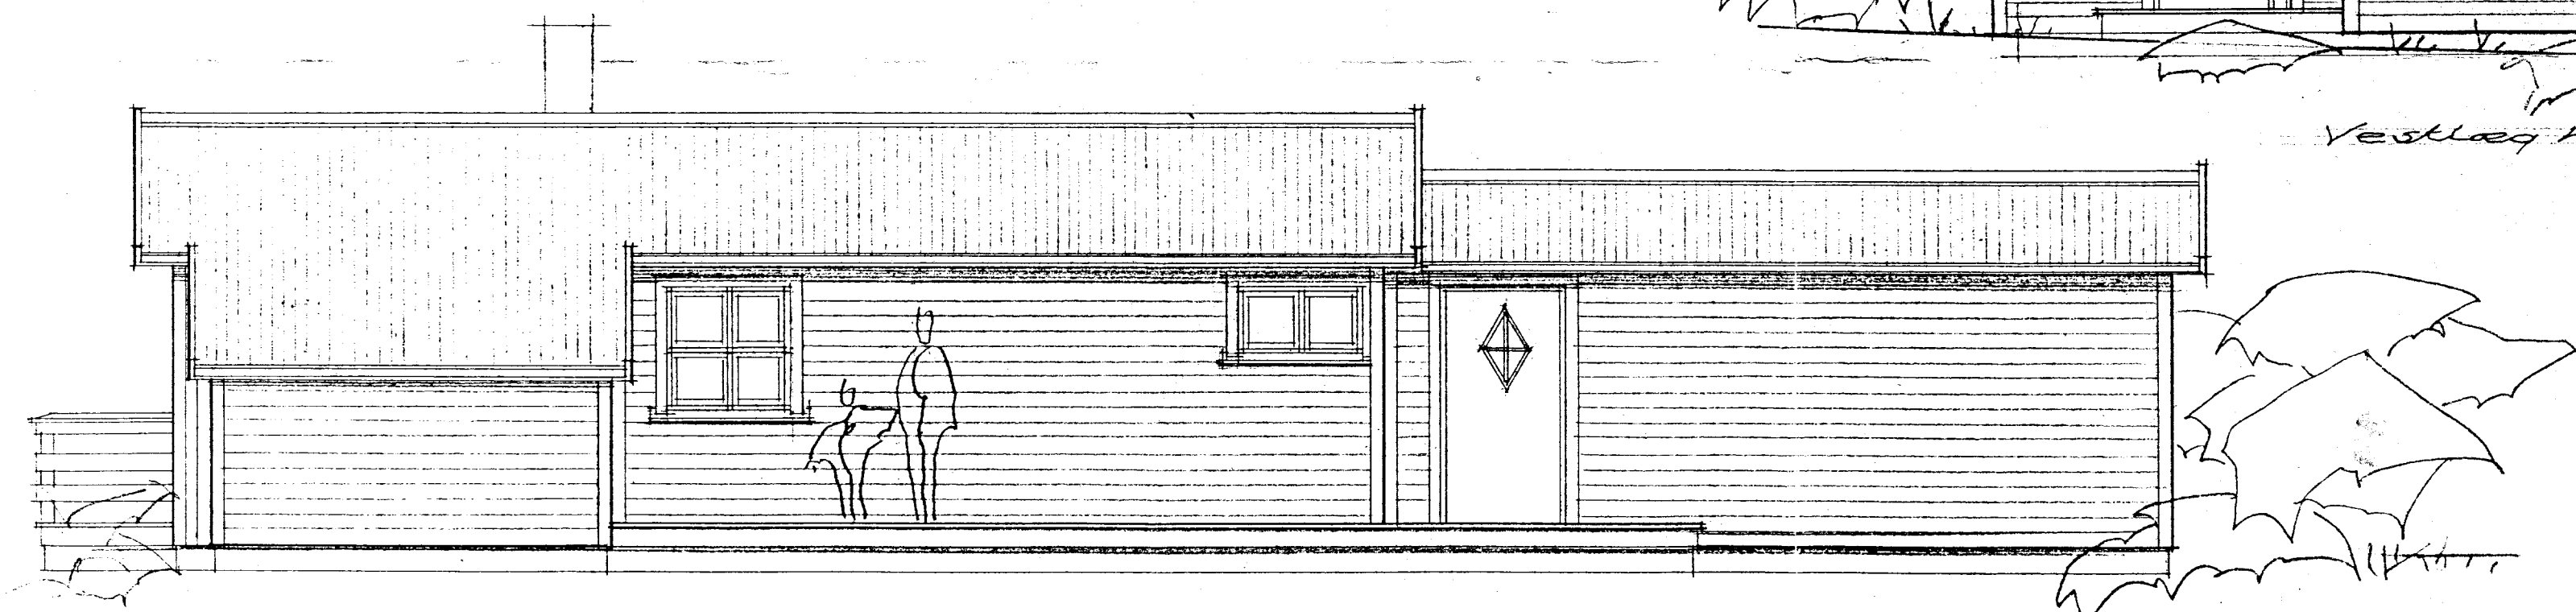

Nordlæg hlid 1:50

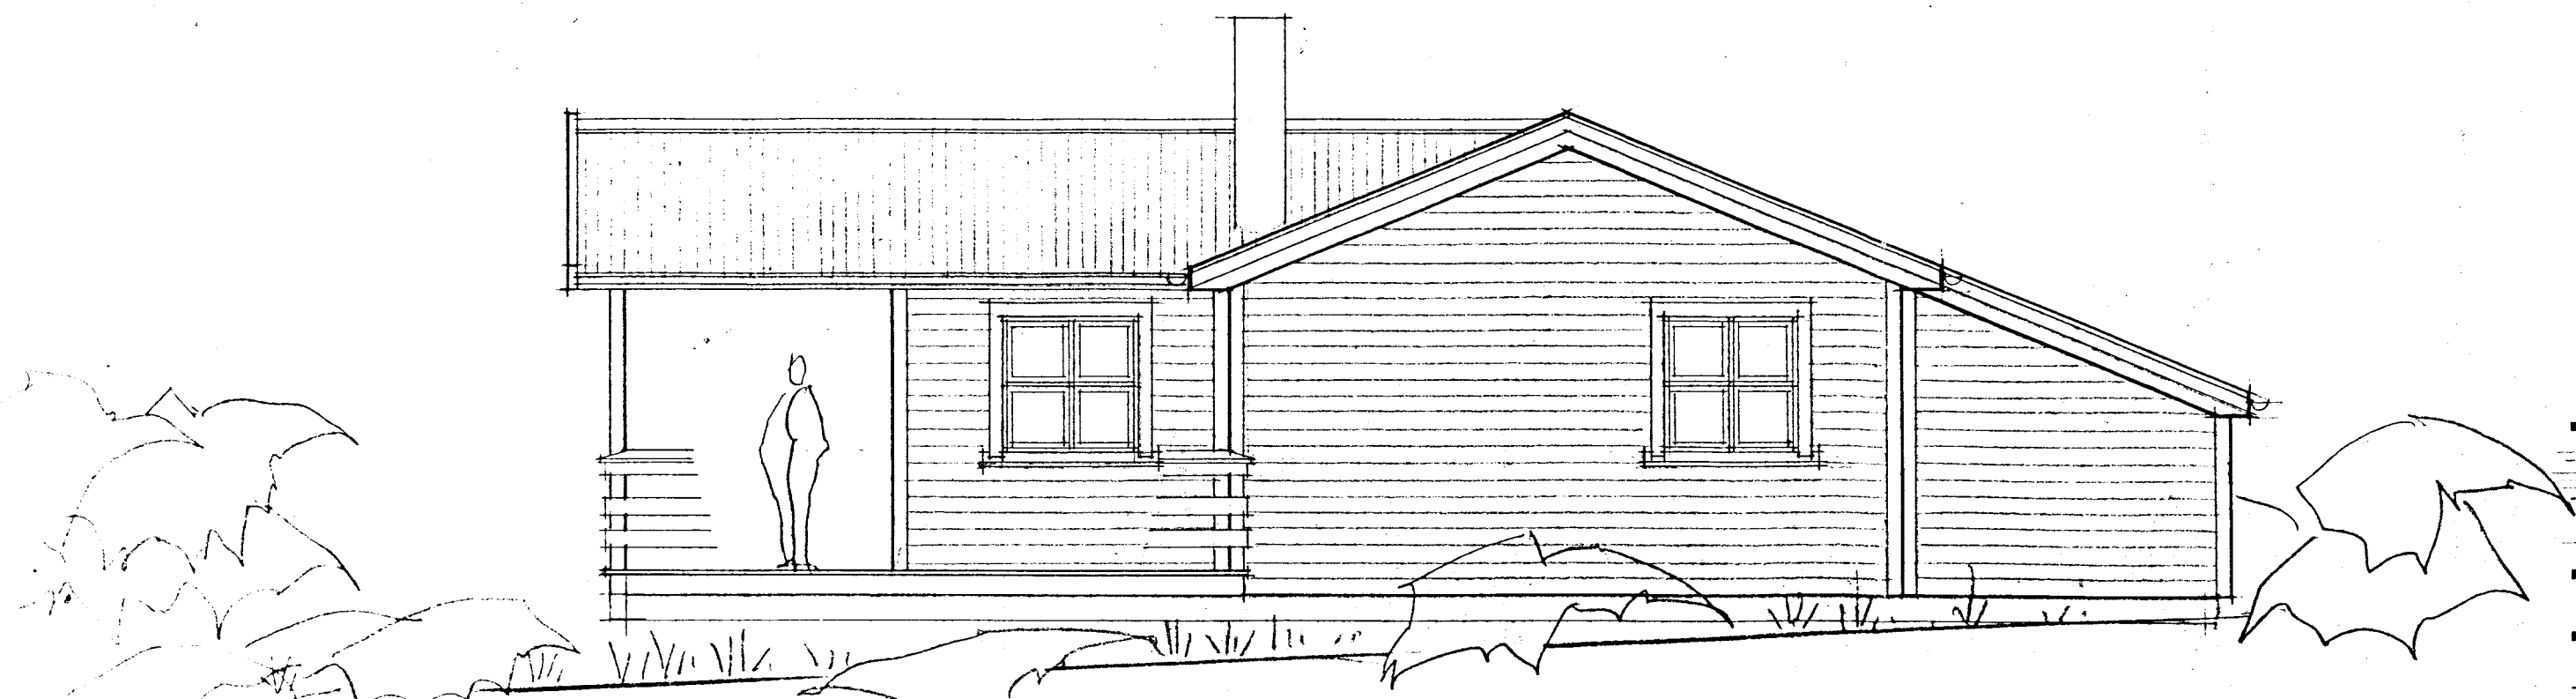

Frestlæg hlid 1:50

| | | | |
|---|-----------------------|-----------------|-----------------|
| VERKEFNI: Sumarhús á landi nr. 3050-0020 á landi Karastöðva Þingvallurum | VERK.NR. _____ | TEIKN. <i>R</i> | TEIKN.NR. _____ |
| ÚTLÍKI 1:50 | DAGS. <i>Agúst 96</i> | BR. _____ | 103 |

ARKO VINNUSTOFA LAUGAVEG 41 SÍMI 552 1930 *Jón K. Guðmundsson*