



BYGGINGAFULLTRUI
Samb. 3/8 '98
ÞINGVALLAHRÉPPS


Hilmar Þorsteinsson

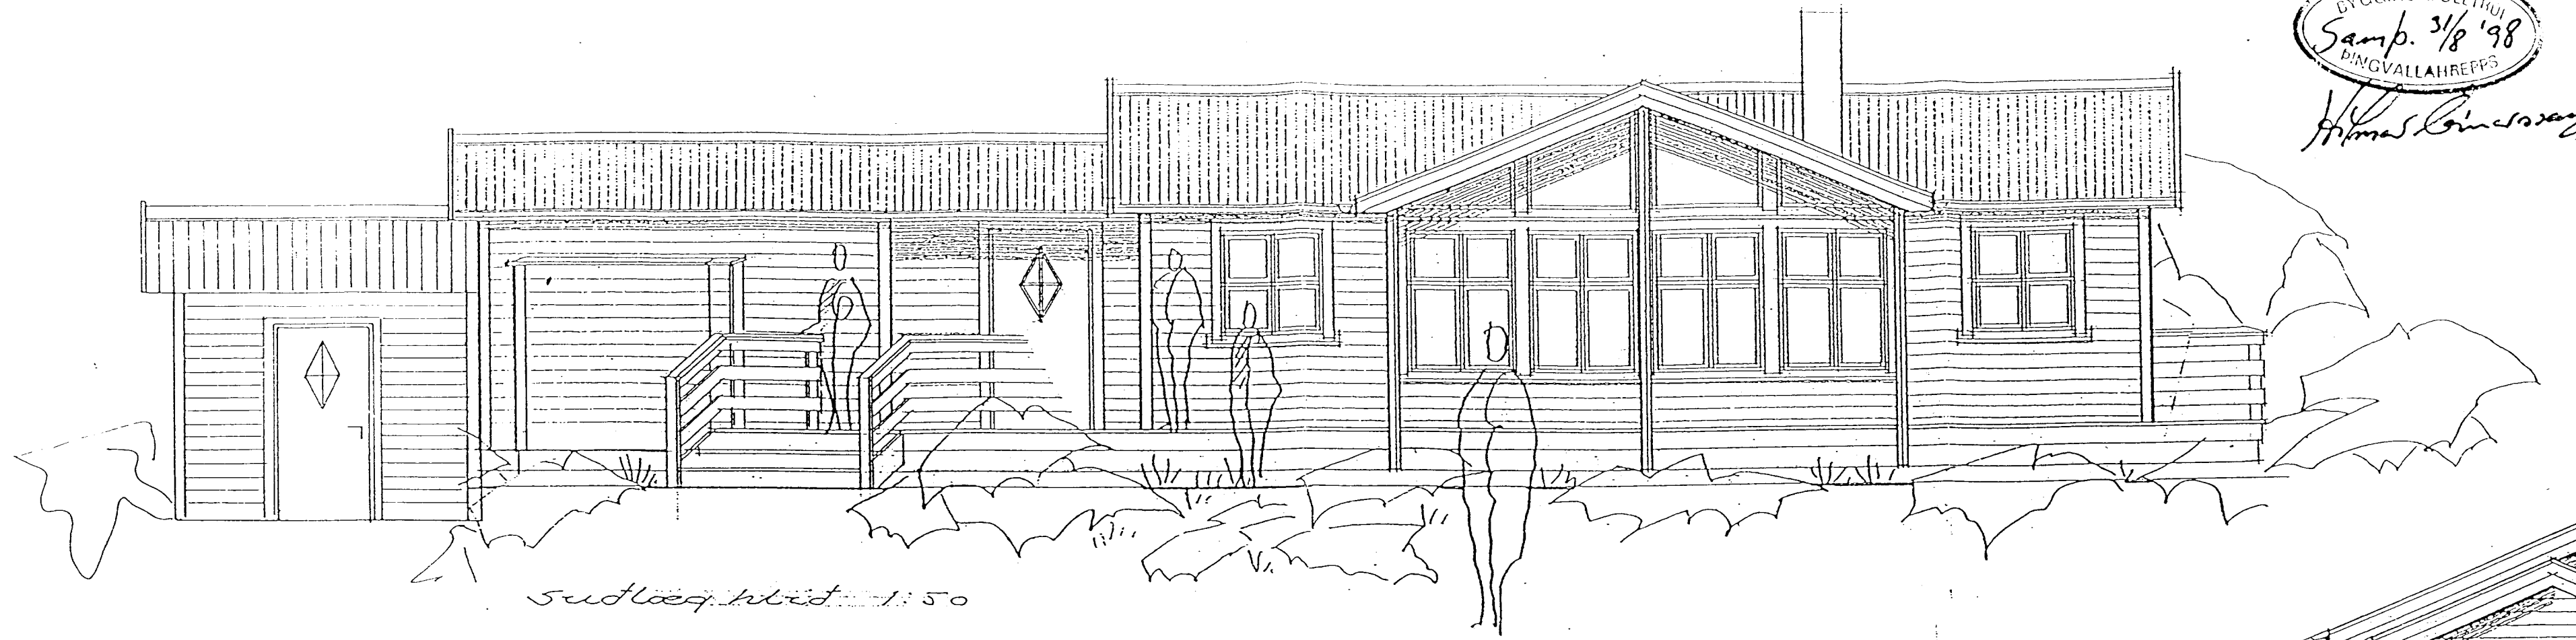


Sudlæg mynd 1:50

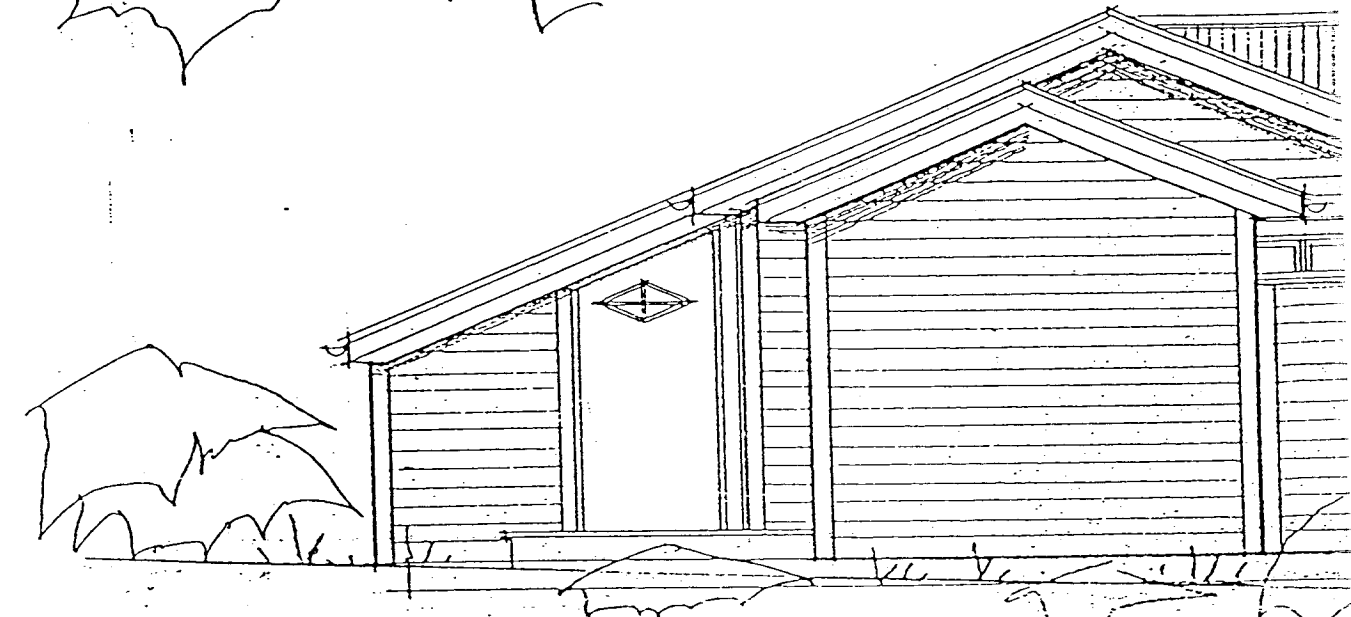

Vestlæg mynd 1:50

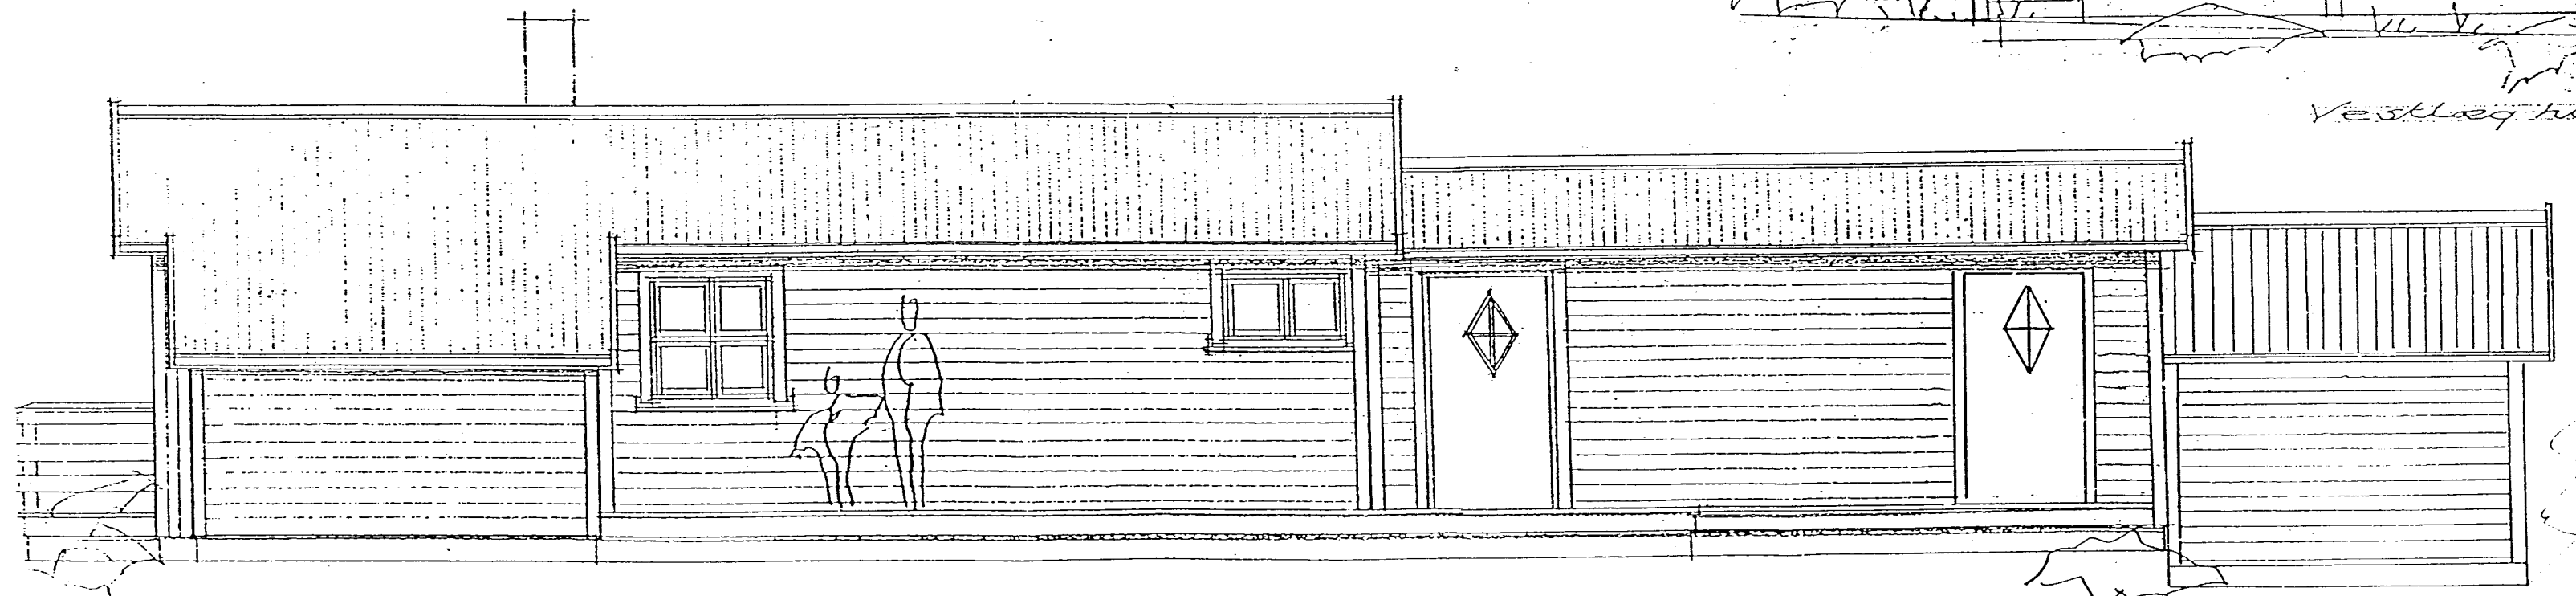

Nordlæg mynd 1:50

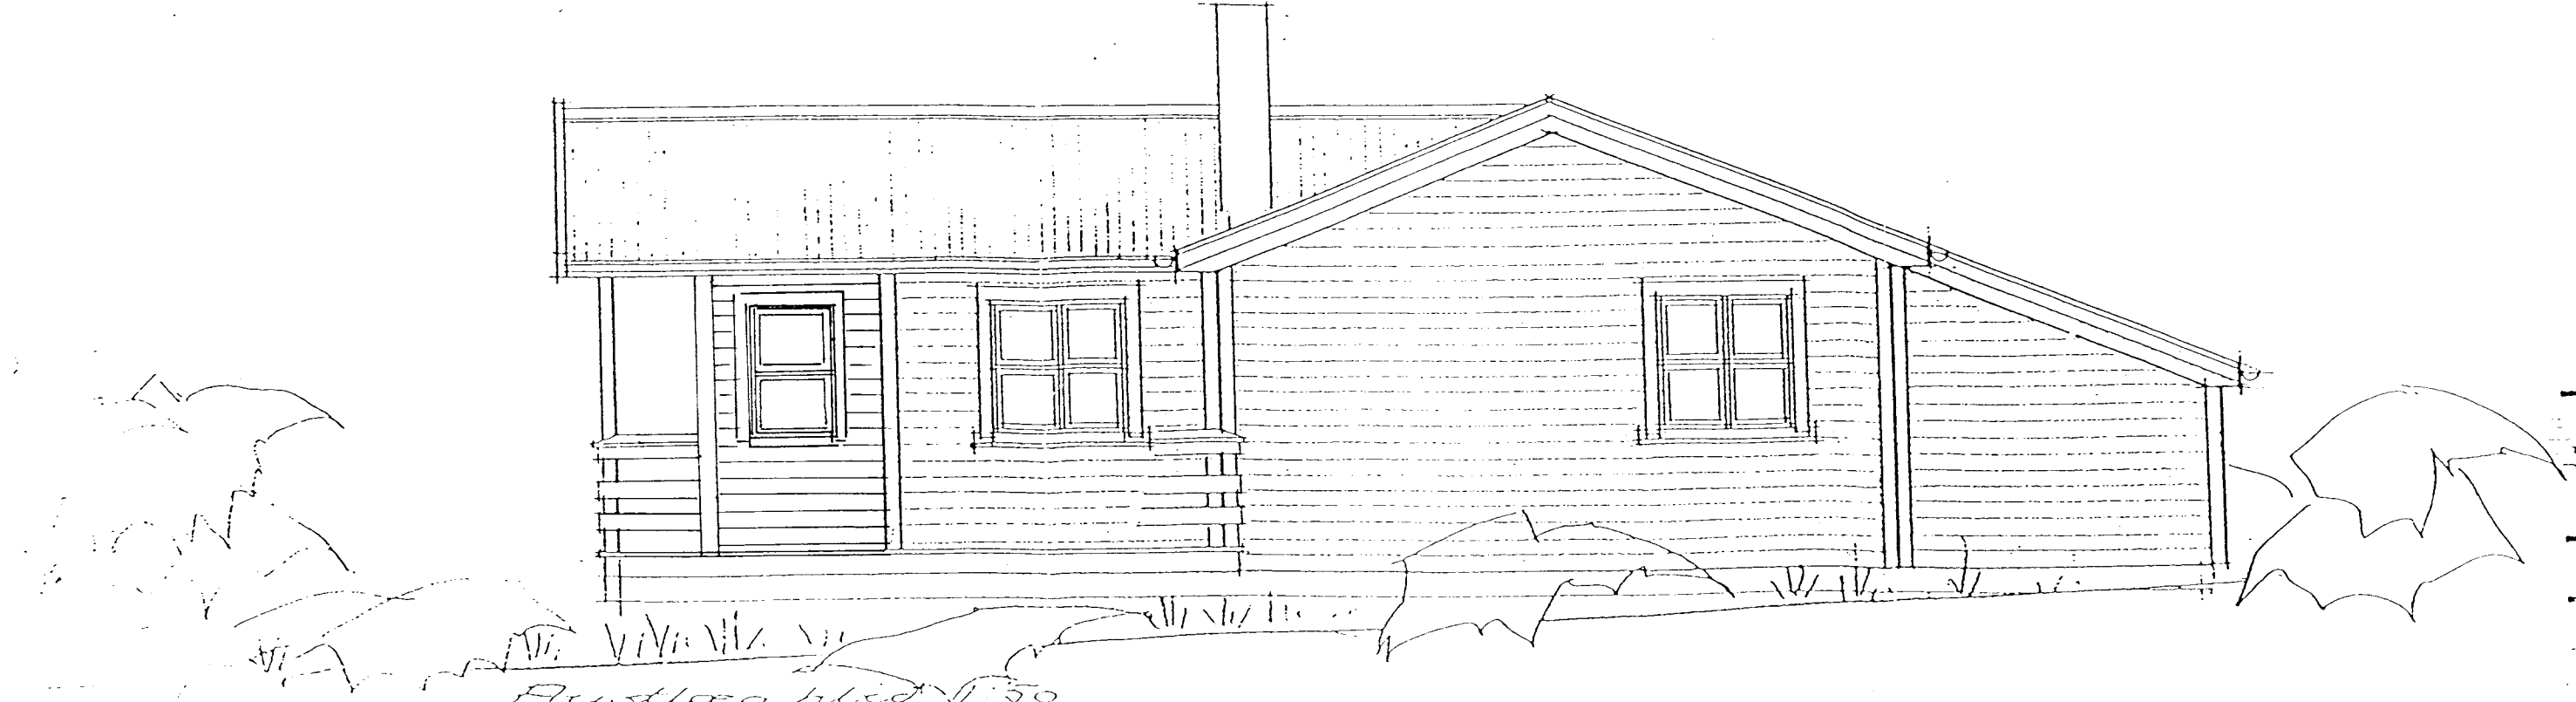

Austlæg mynd 1:50

VERKEFNI *Stimarkis*
Ólandi Karastad
Útlit
ARKO VINNUSTOF