
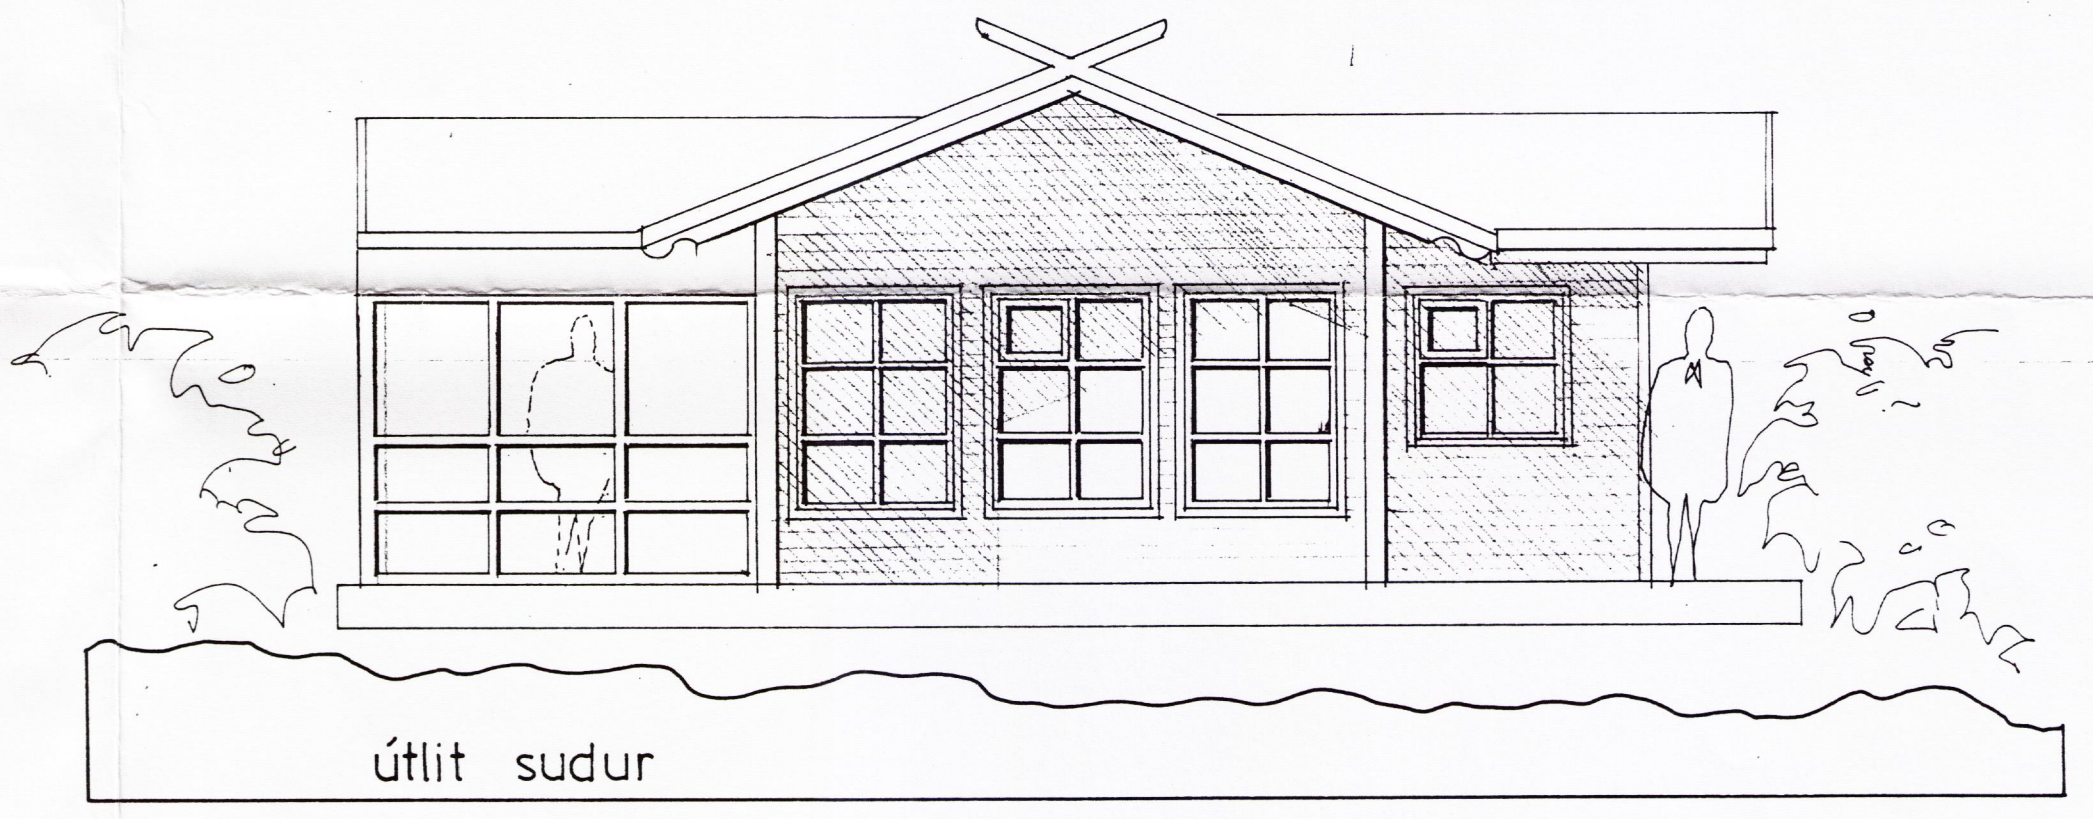
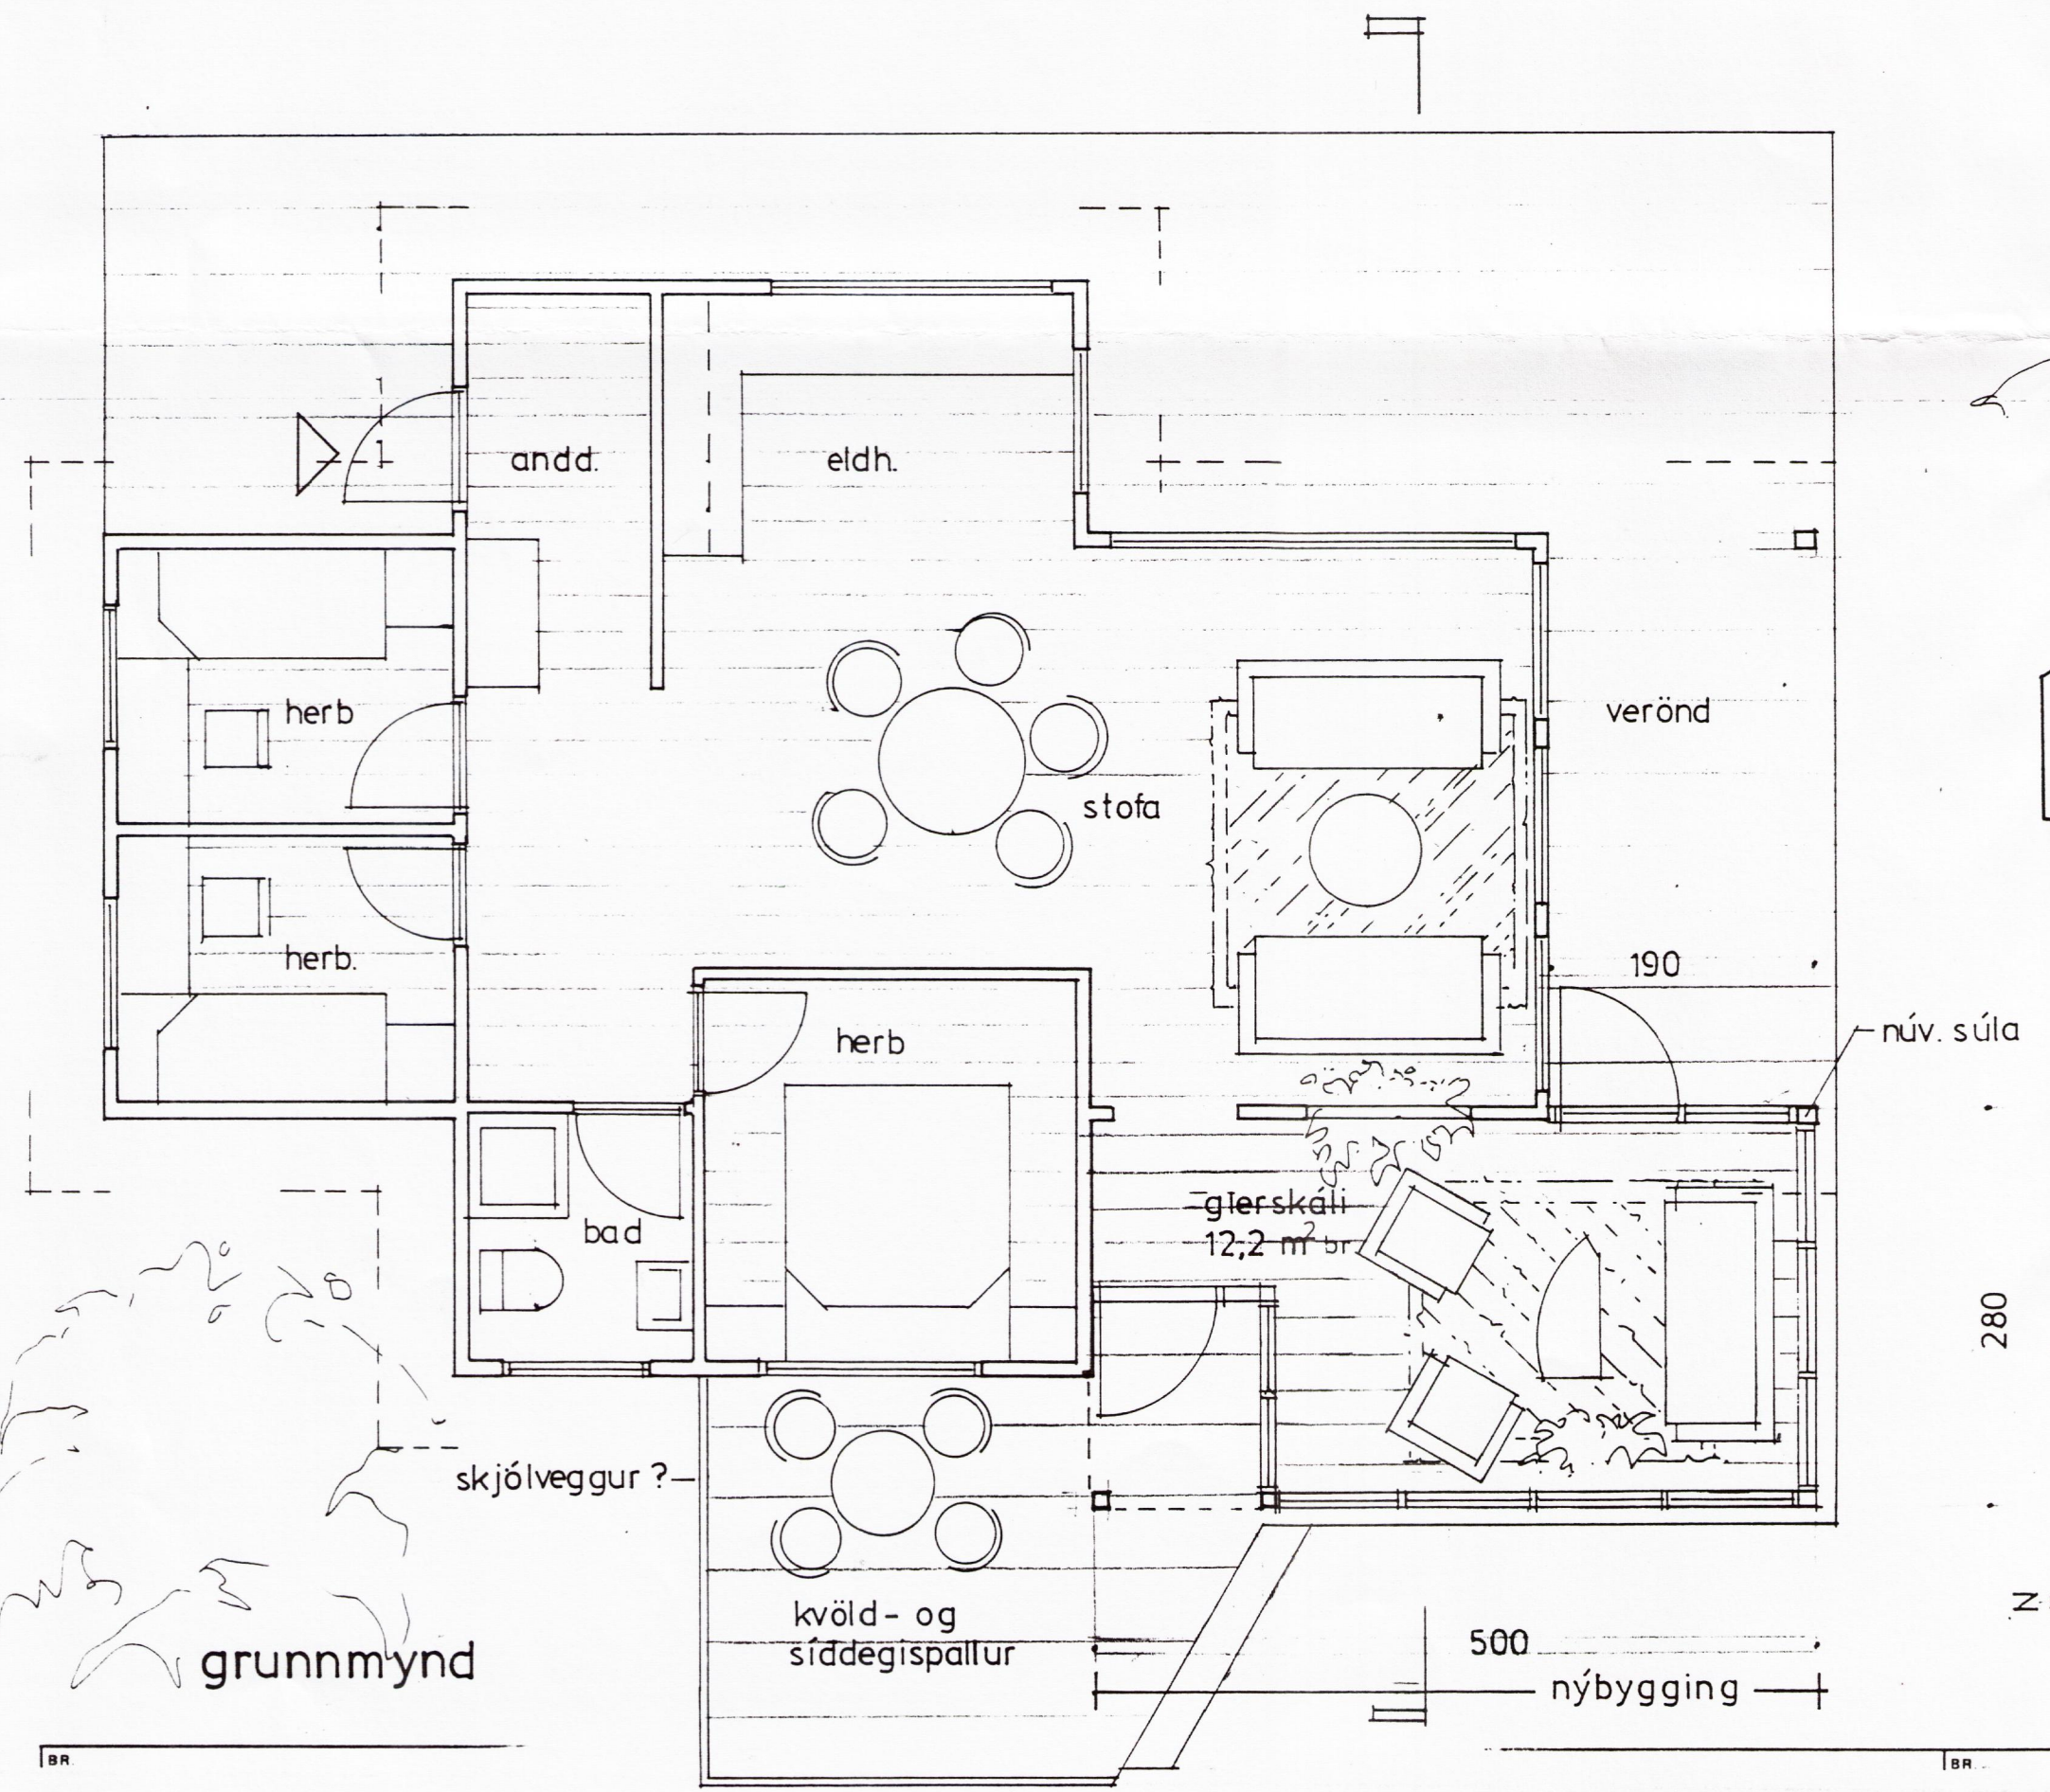
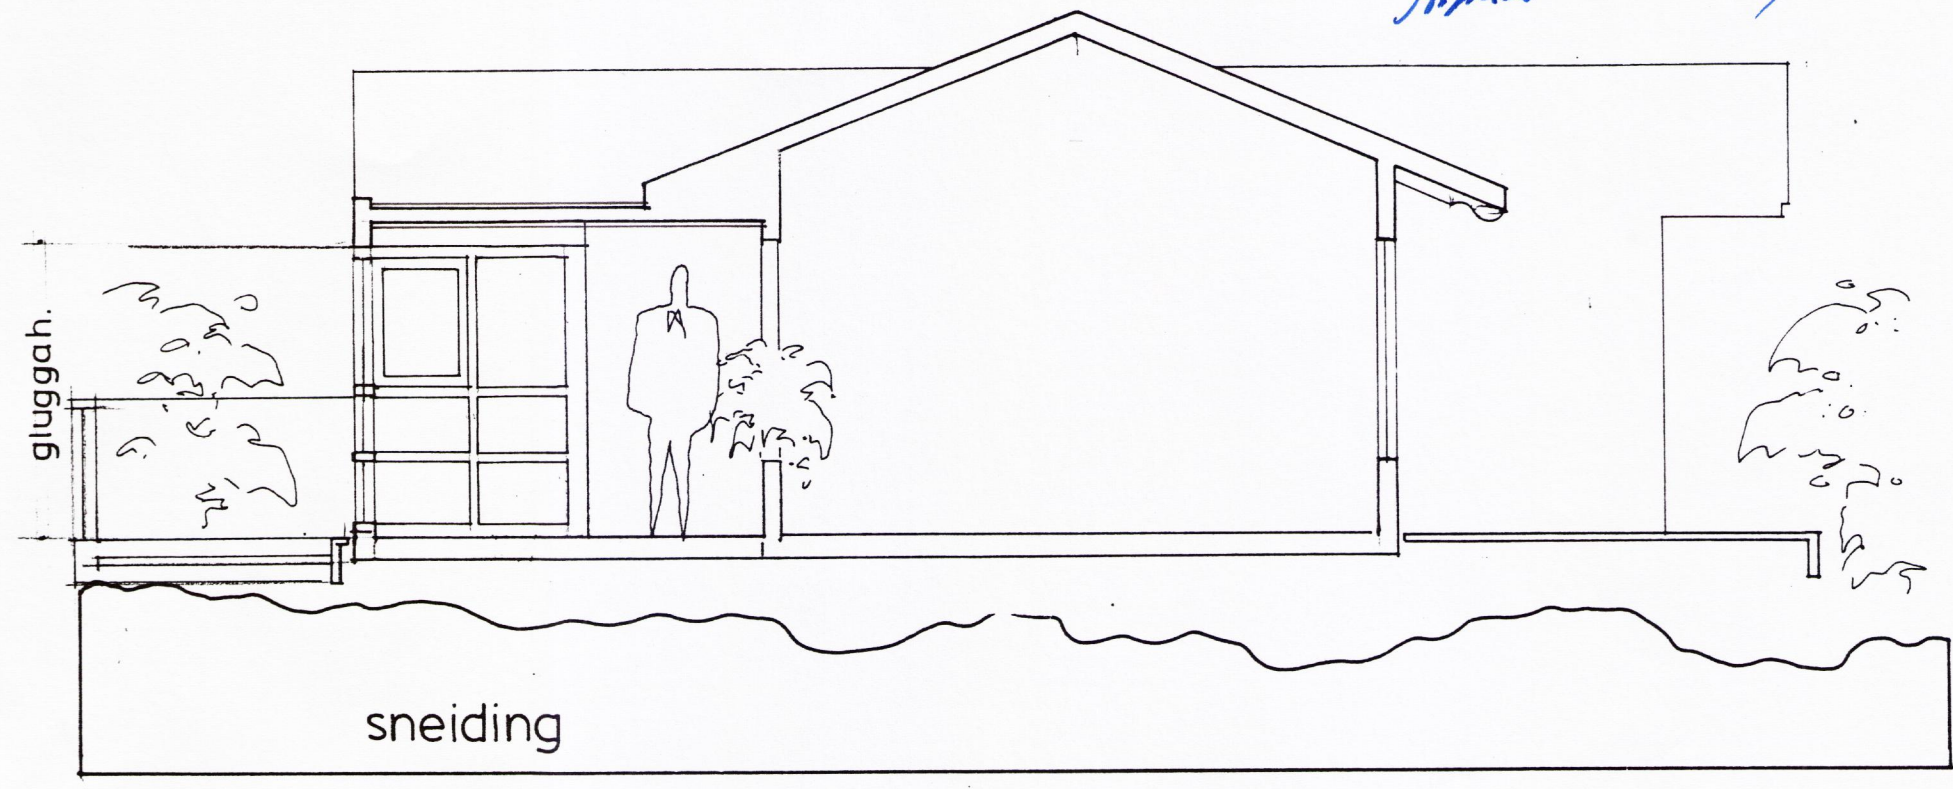



BYGGINGAFULLTRÚI
Samp. 9/9 96
ÞINGVALLAHREPPS

Alfreð Ólafsson

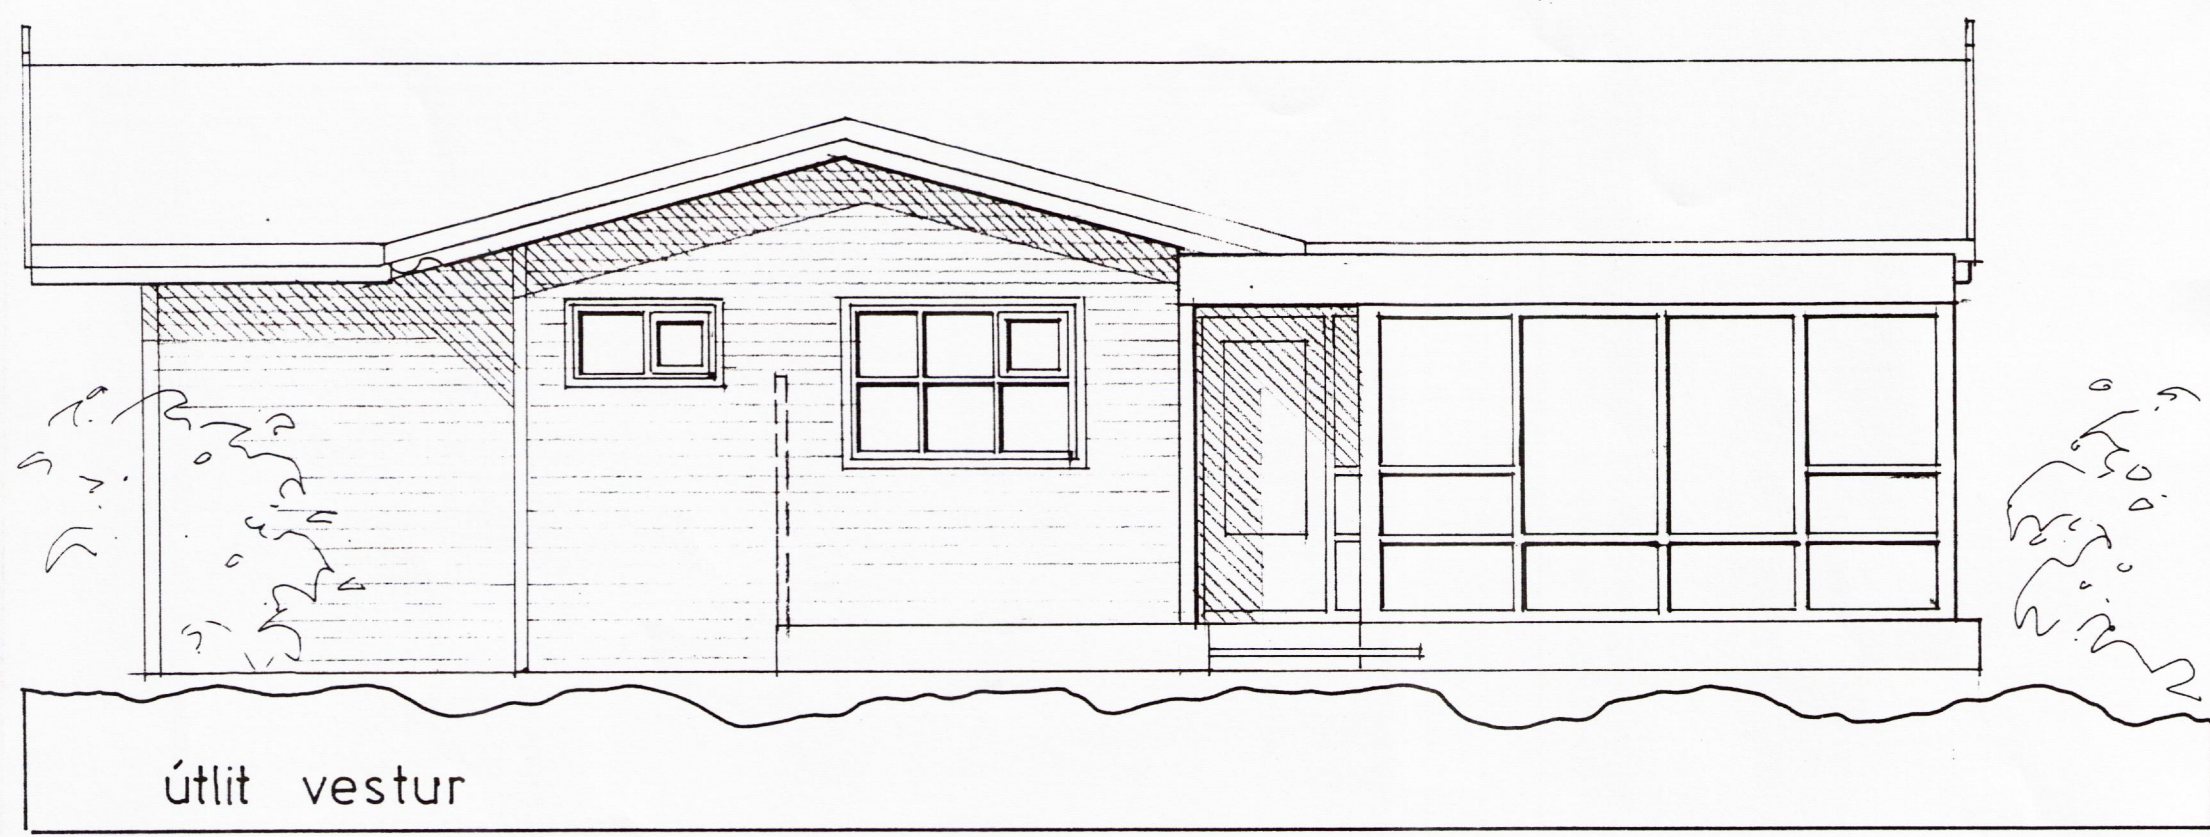

TEIKNISTOFA
HALLDÓRS
GUÐMUNDSSONAR
FAÍ

SKÚTUVOGI 106
104 REYKJAVÍK
SÍMI 588 6595
FAX 588 7595

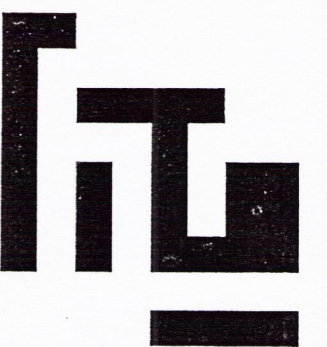

Ragnar A. Þorgeirsson

VERKEFNI
sumarhús konráds guðm.
í landi kárastada

VERK
glerskáli

SAMP.

MÁL 1:50

DAGS. 21.6.94

BR. 22.6.94

NR.

TEIKN.

ragnar

7.7.94