
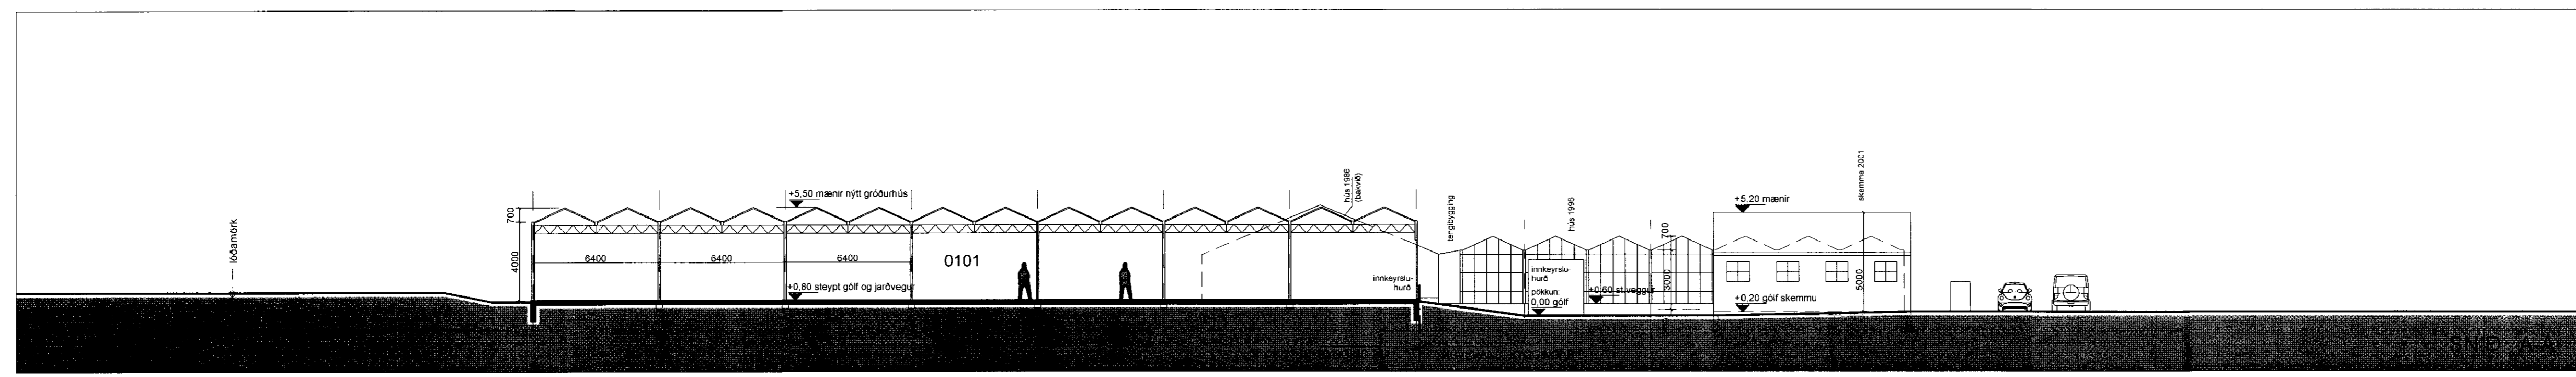
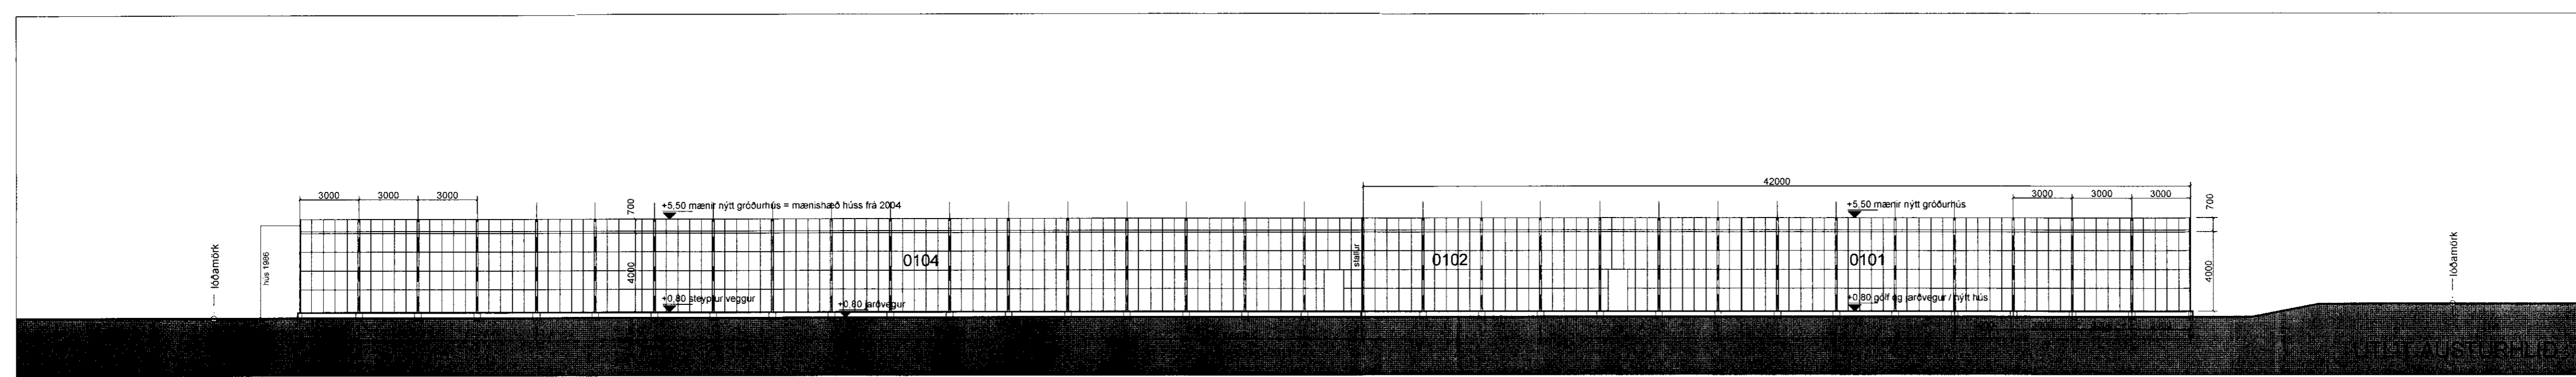
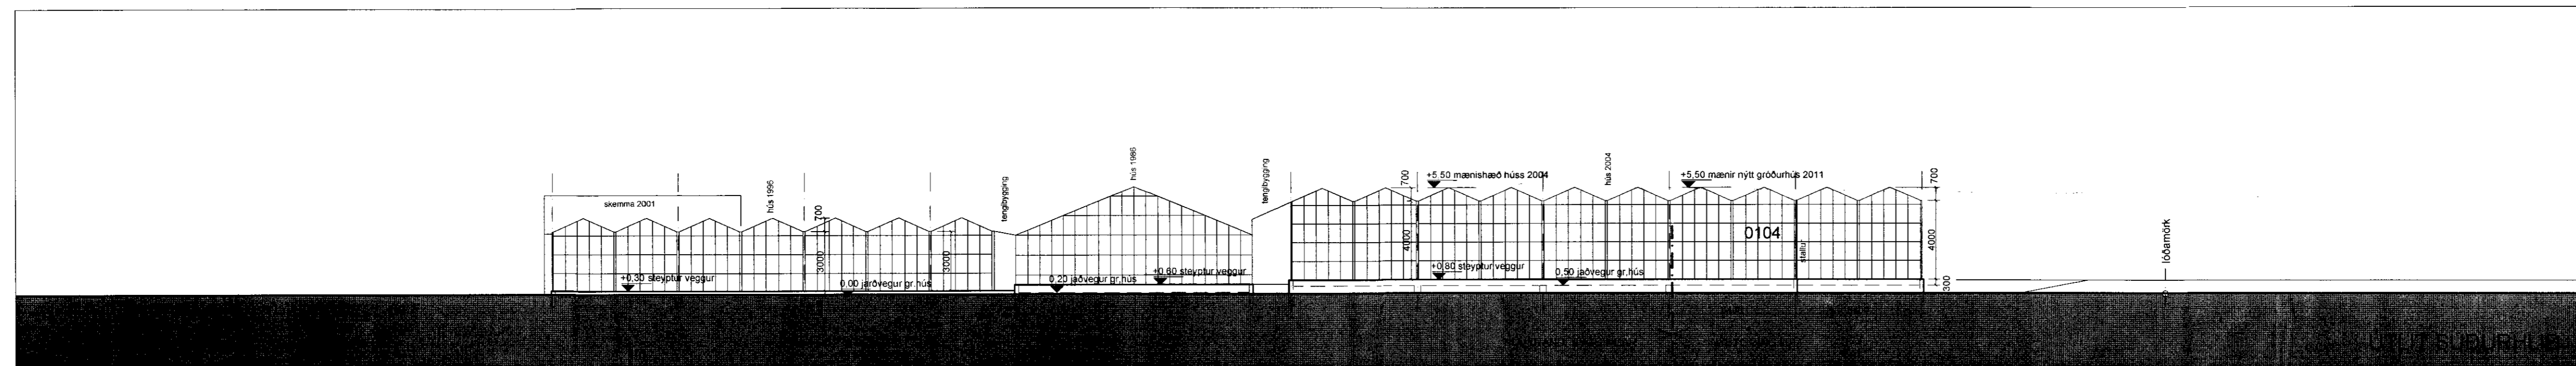
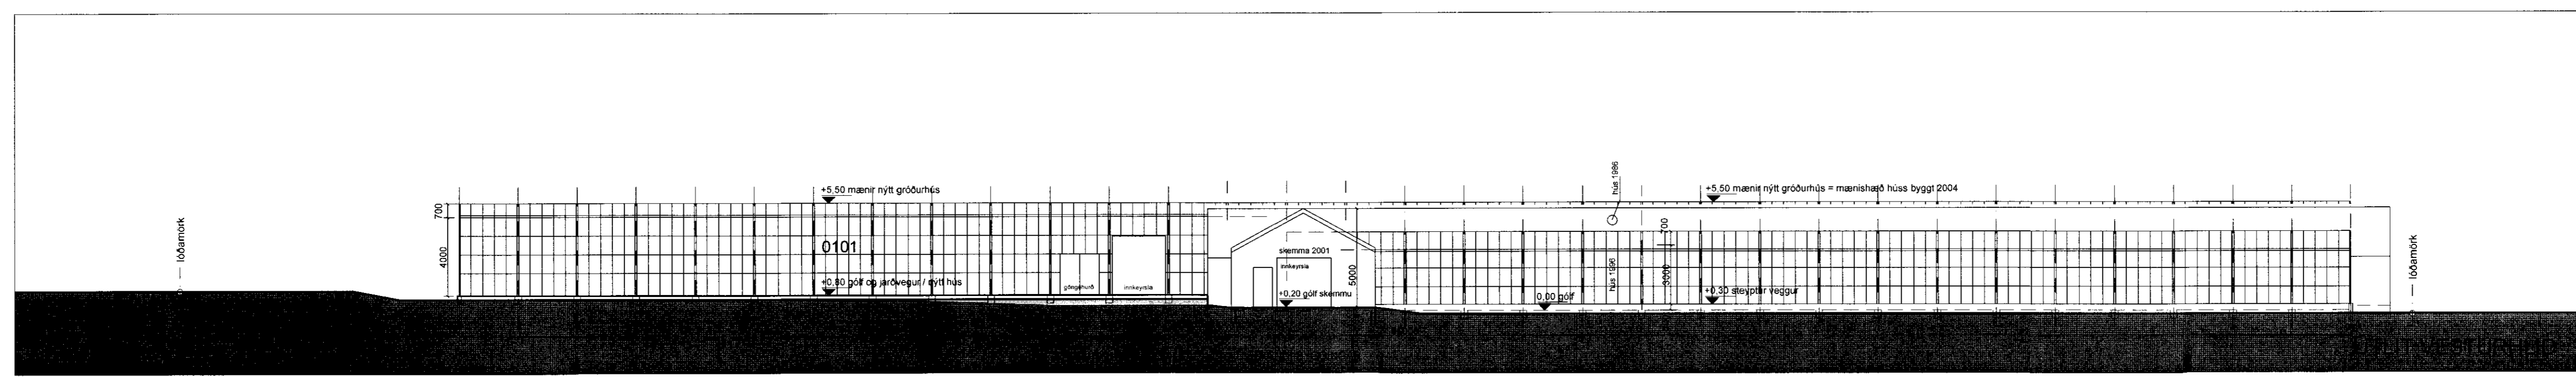


13.07.2011
Adamsson

Staðgreinir: 8721-2-00040000
 Landnúmer: 167088

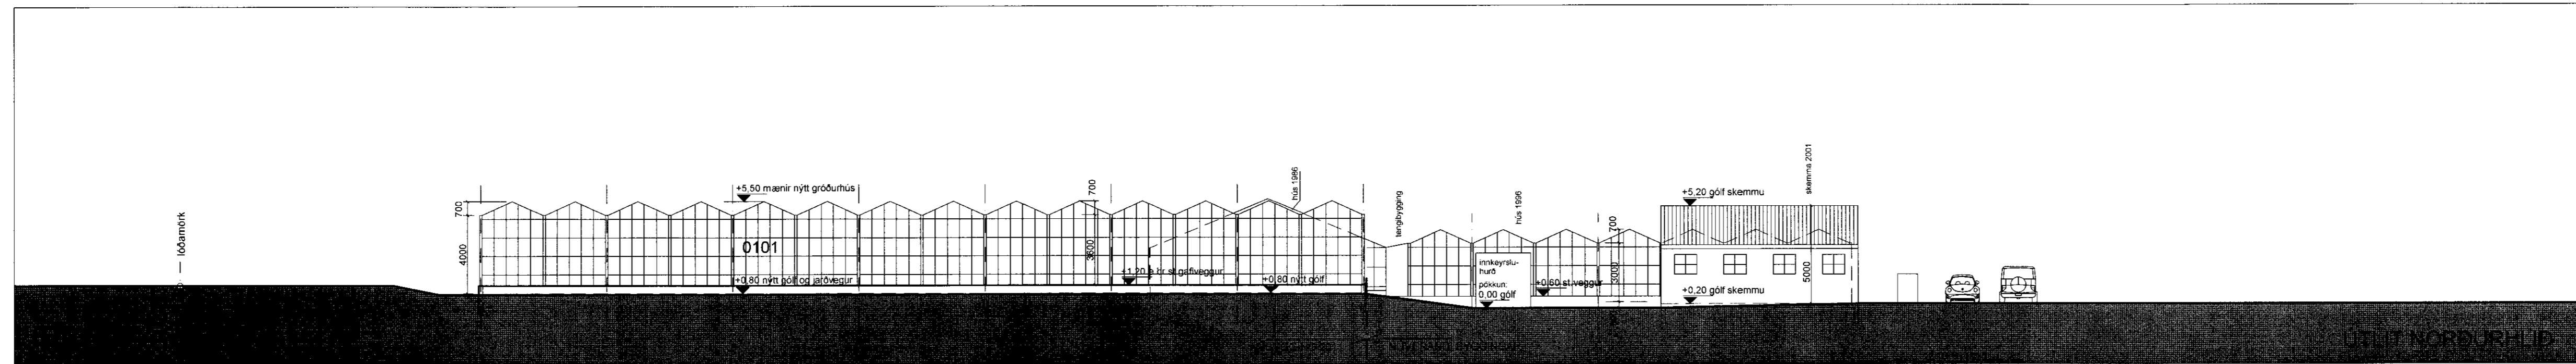

— STEINSTEYPA
 - - - AFMÖRKUN NYBYGGINGA
 Byggingarlýsing er á afstöðumynd, teikningu nr. 296-100

BREYTING: _____ DAGS: _____

FRÍÐHEIMAR
 REYKHOLTI, BLÁSKÓGABYGGÐ

VERK: stækkun gróðurhúss, útlit og snið
 EFNI: aðalteikning
 MKV: 1:200
 DAGS: 12.07.2011 NR: 296-102

UNDIRSKRIFT: *Adamsson* 240448-2469

ADAMSSON ehf - arkitektastofa
 Laugavegi 32b - 101 Reykjavík - sími: 551 1300
 netfang: adamsson@simnet.is
 Reynir Adamsson arkitekt fsi / fssa