




1 SUDVESTURHLID

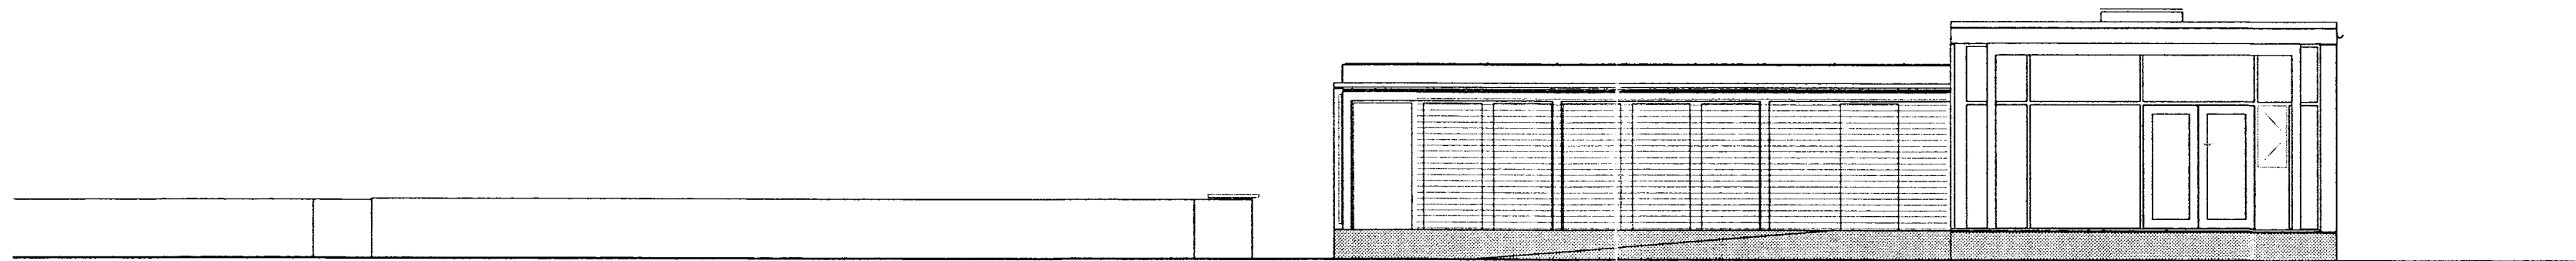

2 SUDAUSTURHLID

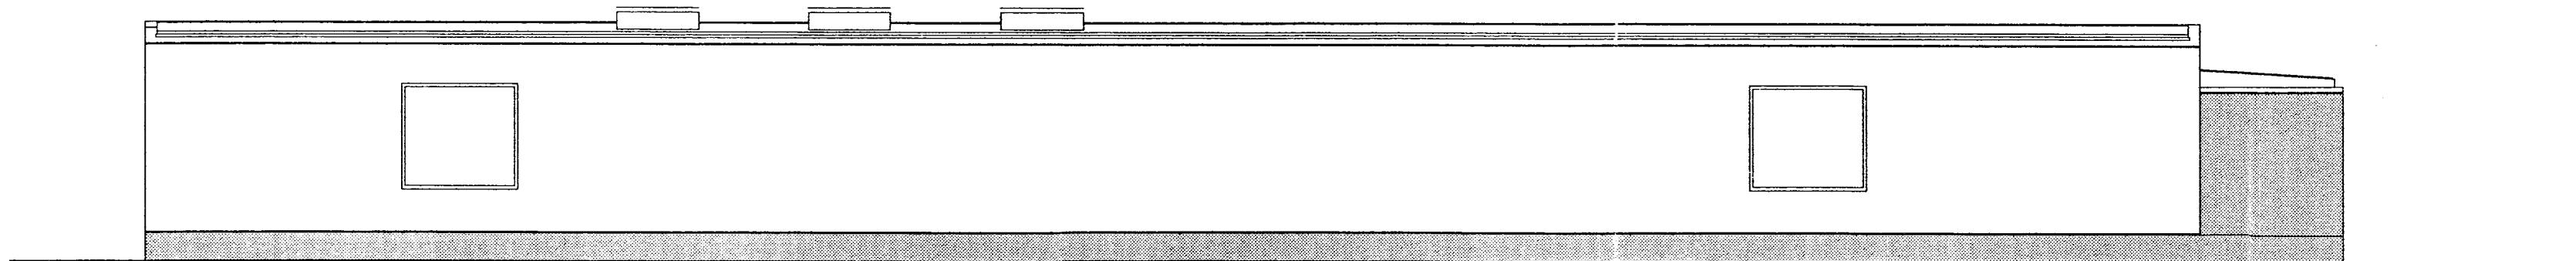

3 NORDAUSTURHLID

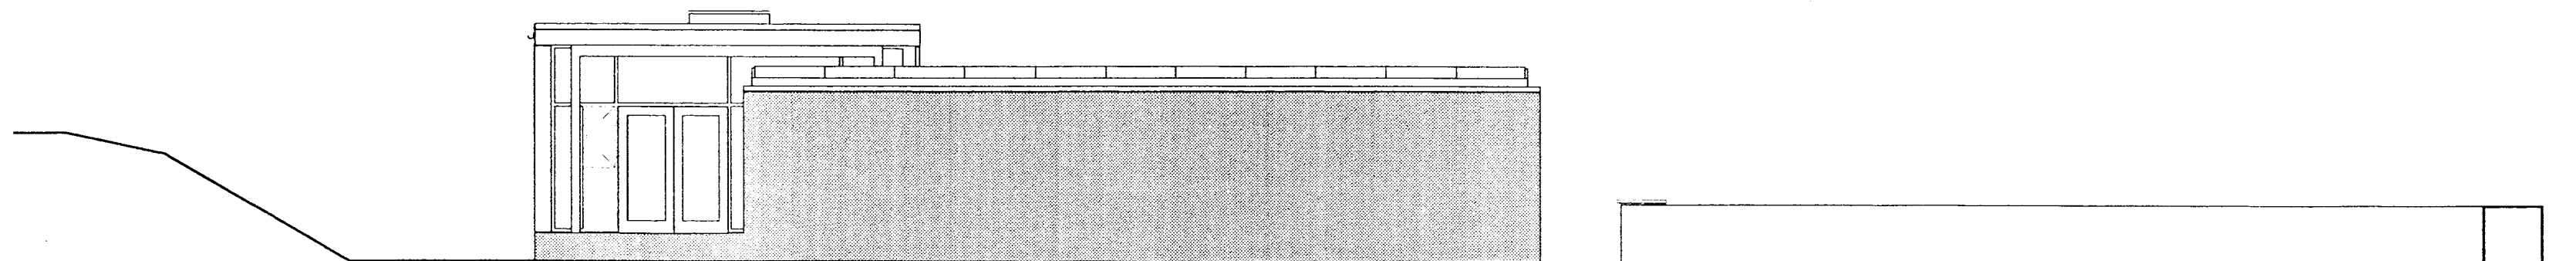

4 NORDVESTURHLID

Samp. 26/10 '99
Jóhanna Þórunn

BREYTINGAR.
 nr. dagt. lýsing

FRÆDSLUMÍÐSTÖÐ VIÐ HAKIÐ
 PINGVELLIR - ÁRNESSÝSLA

ADALUPPDRAETTIR

ÚTLIT
 25.10.99 mkv. 1:100 **A1.02**

GLÁMA / KÍM
 ARKITEKTAR LAUGAVEGI 164 6HF
 105 Reykjavík t. 530 8100 f. 530 8101
 net: glamakim@glamakim.is he: www.glamakim.is