




AUSTURHLID

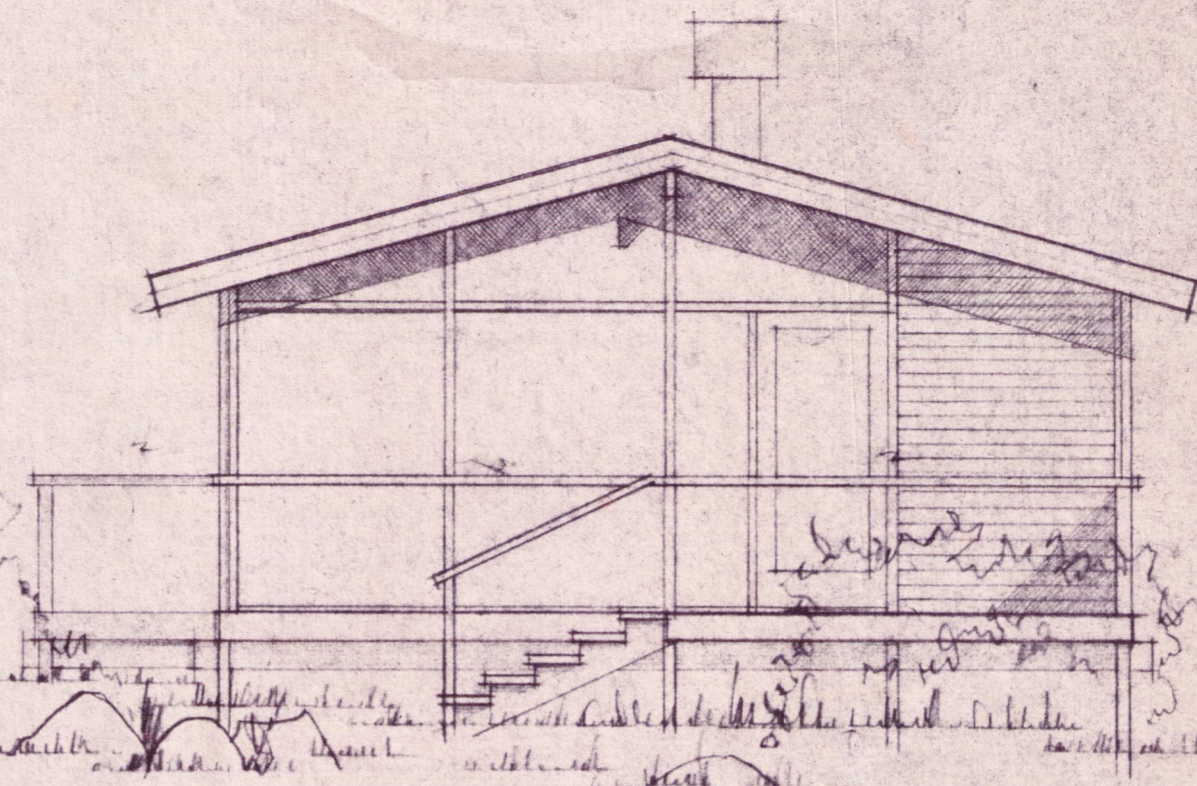



SUDURGAFL

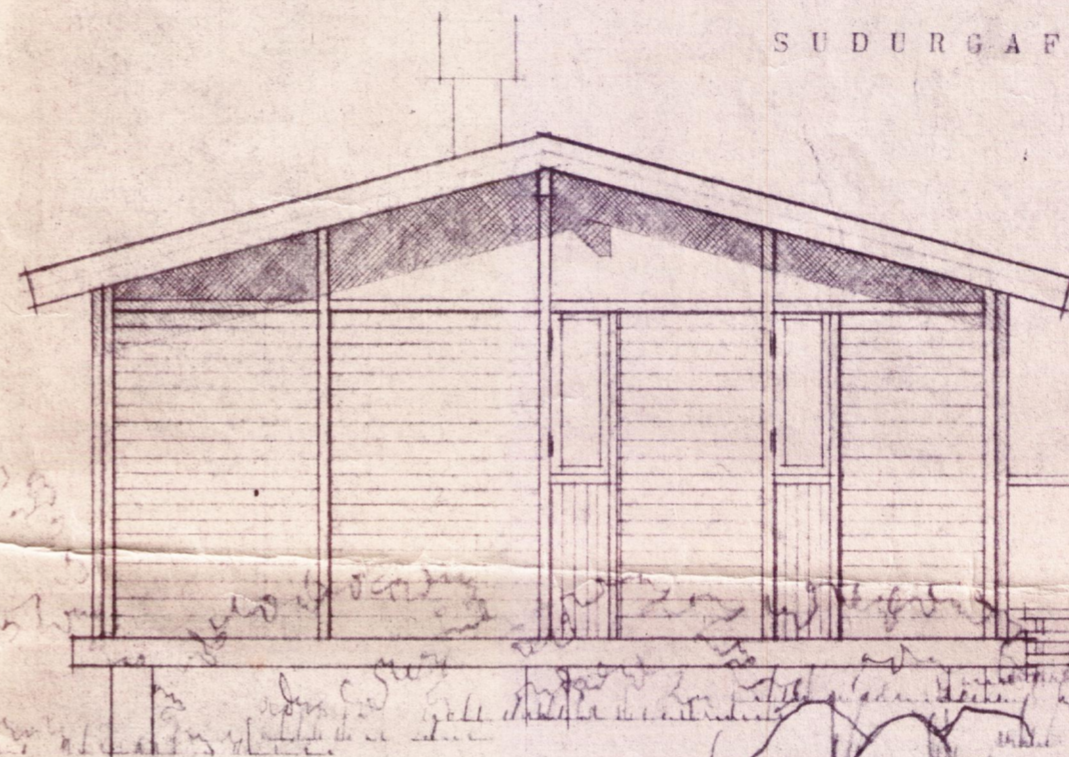

NORDERGAFL

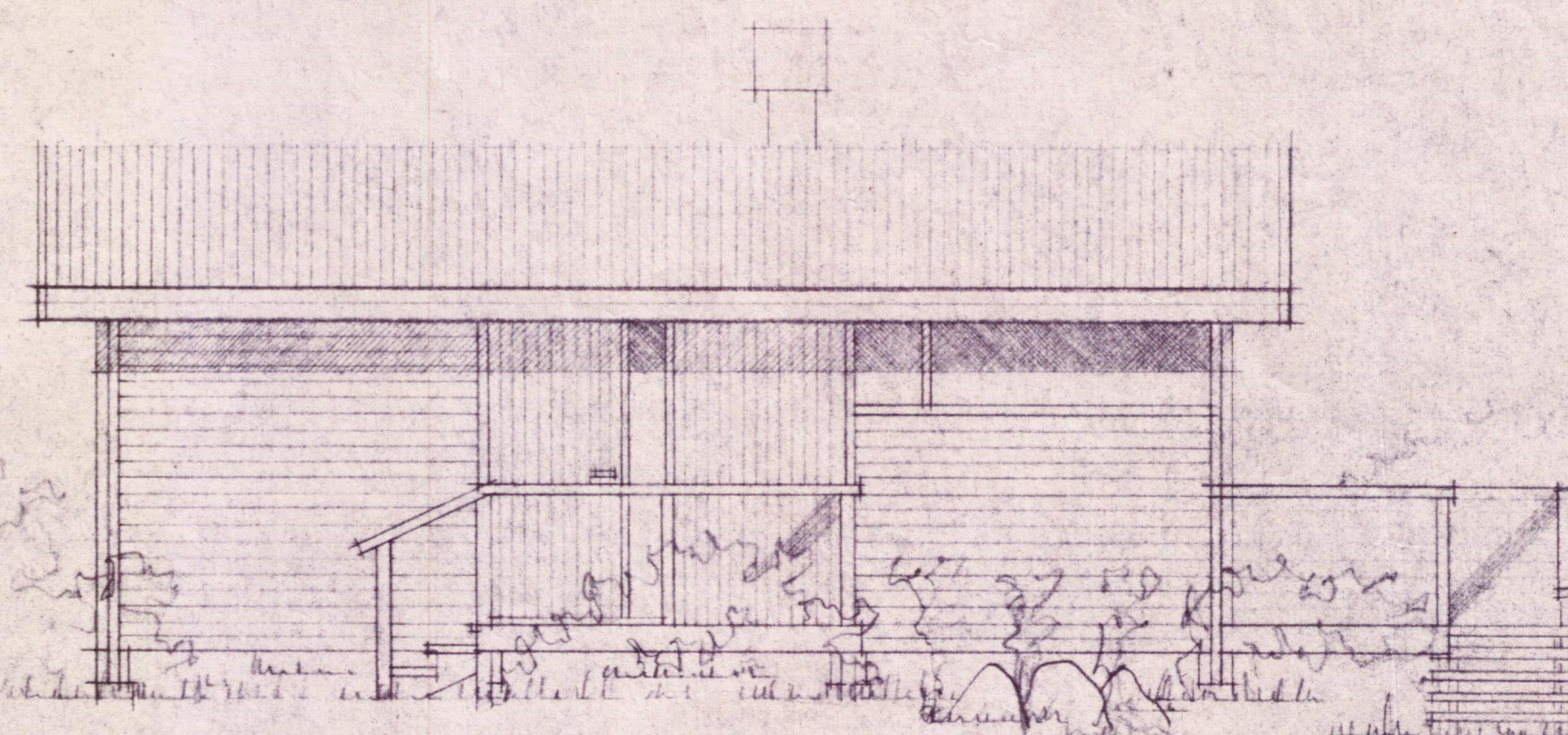

VESTURHLID

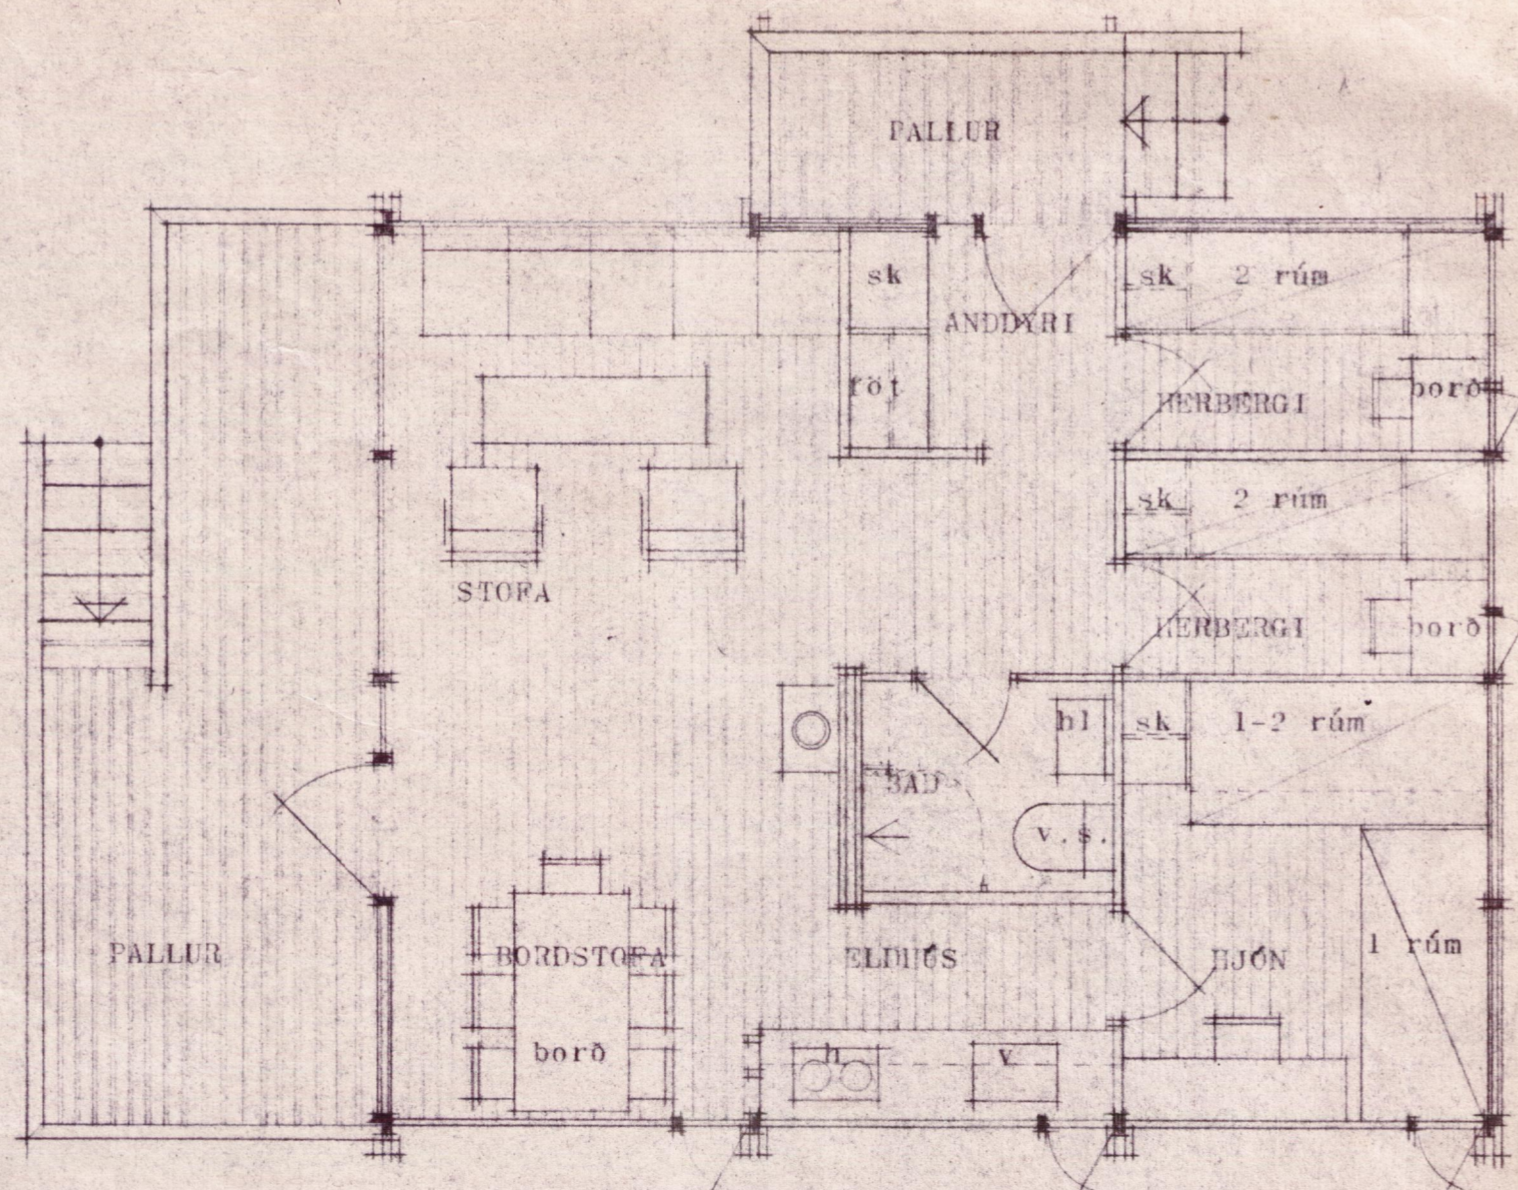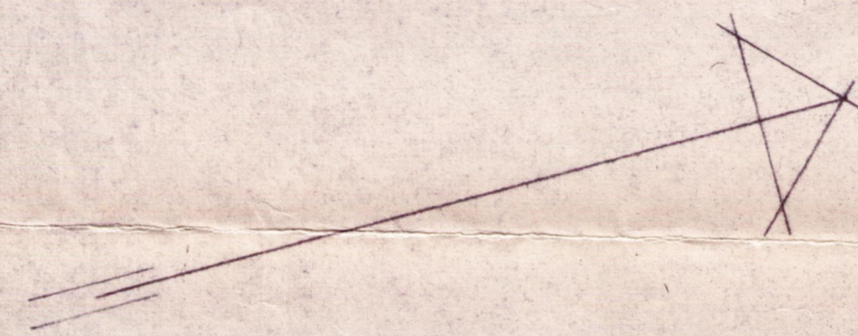

GRUNNMYND (staerð 45m<sup>2</sup>)

Samp. 23/6 '77  
Hilmar Einarsson

REYKJAVÍK, ÁGÚST, 1969  
MAGNÚS GUDMUNDSSON  
ÞORVALDUR KRISTJÓNSSON  
arkitekt