




C SNID
201 1:10
203

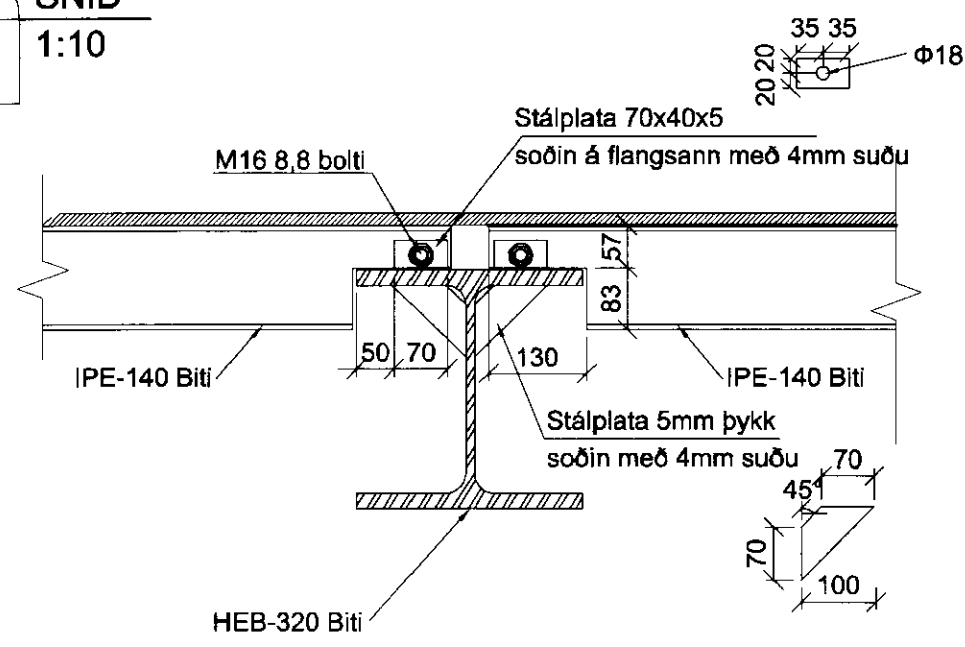

D SNID
201 1:10
203

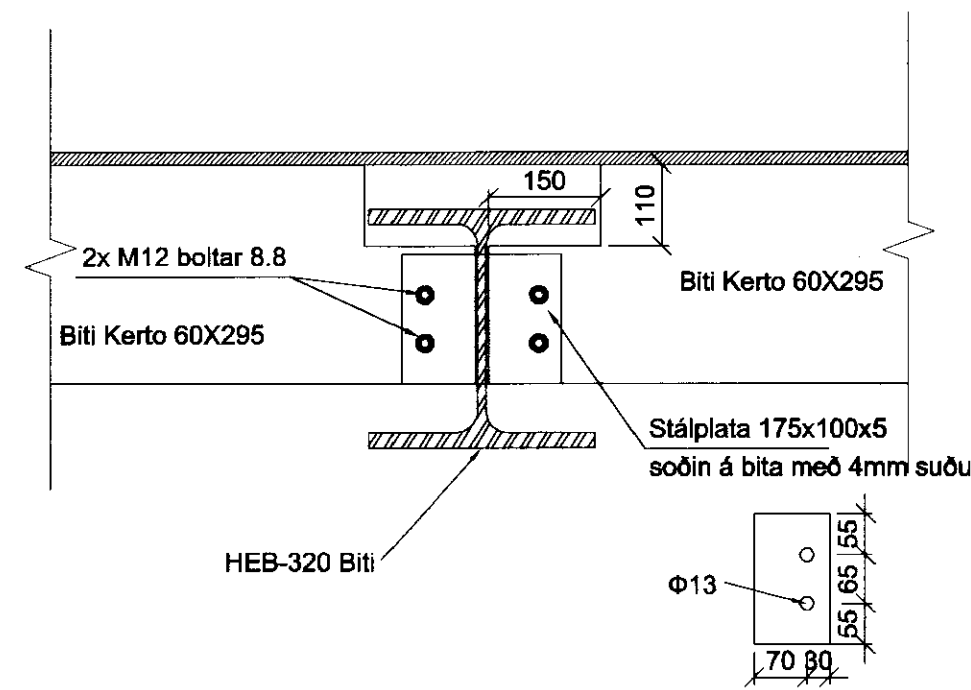


E SNID
202 1:10

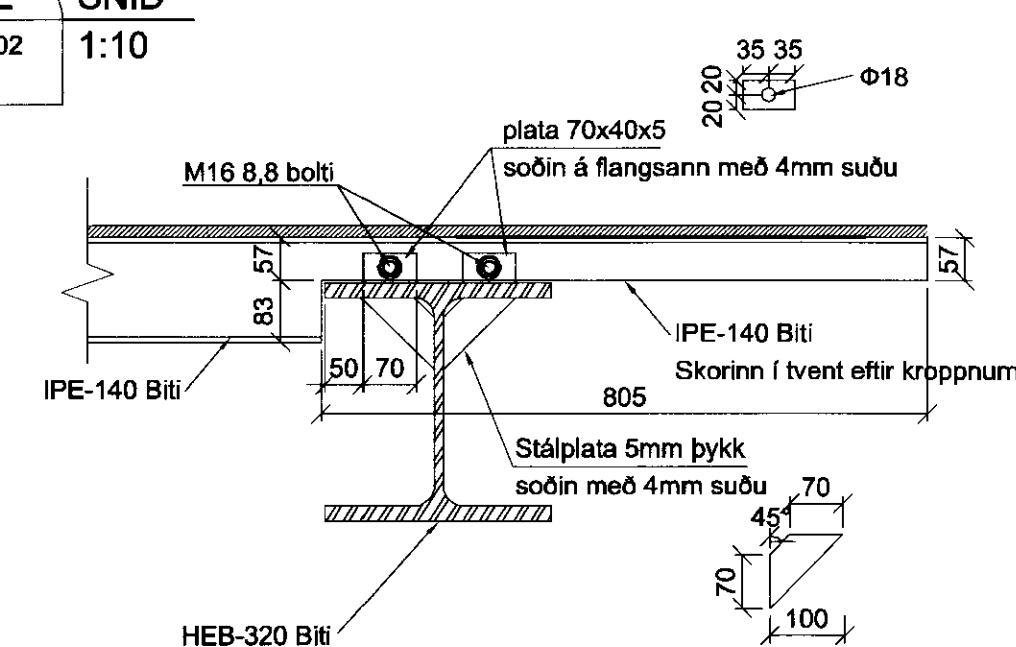


Gufu Þerissu


F SNID
202 1:10

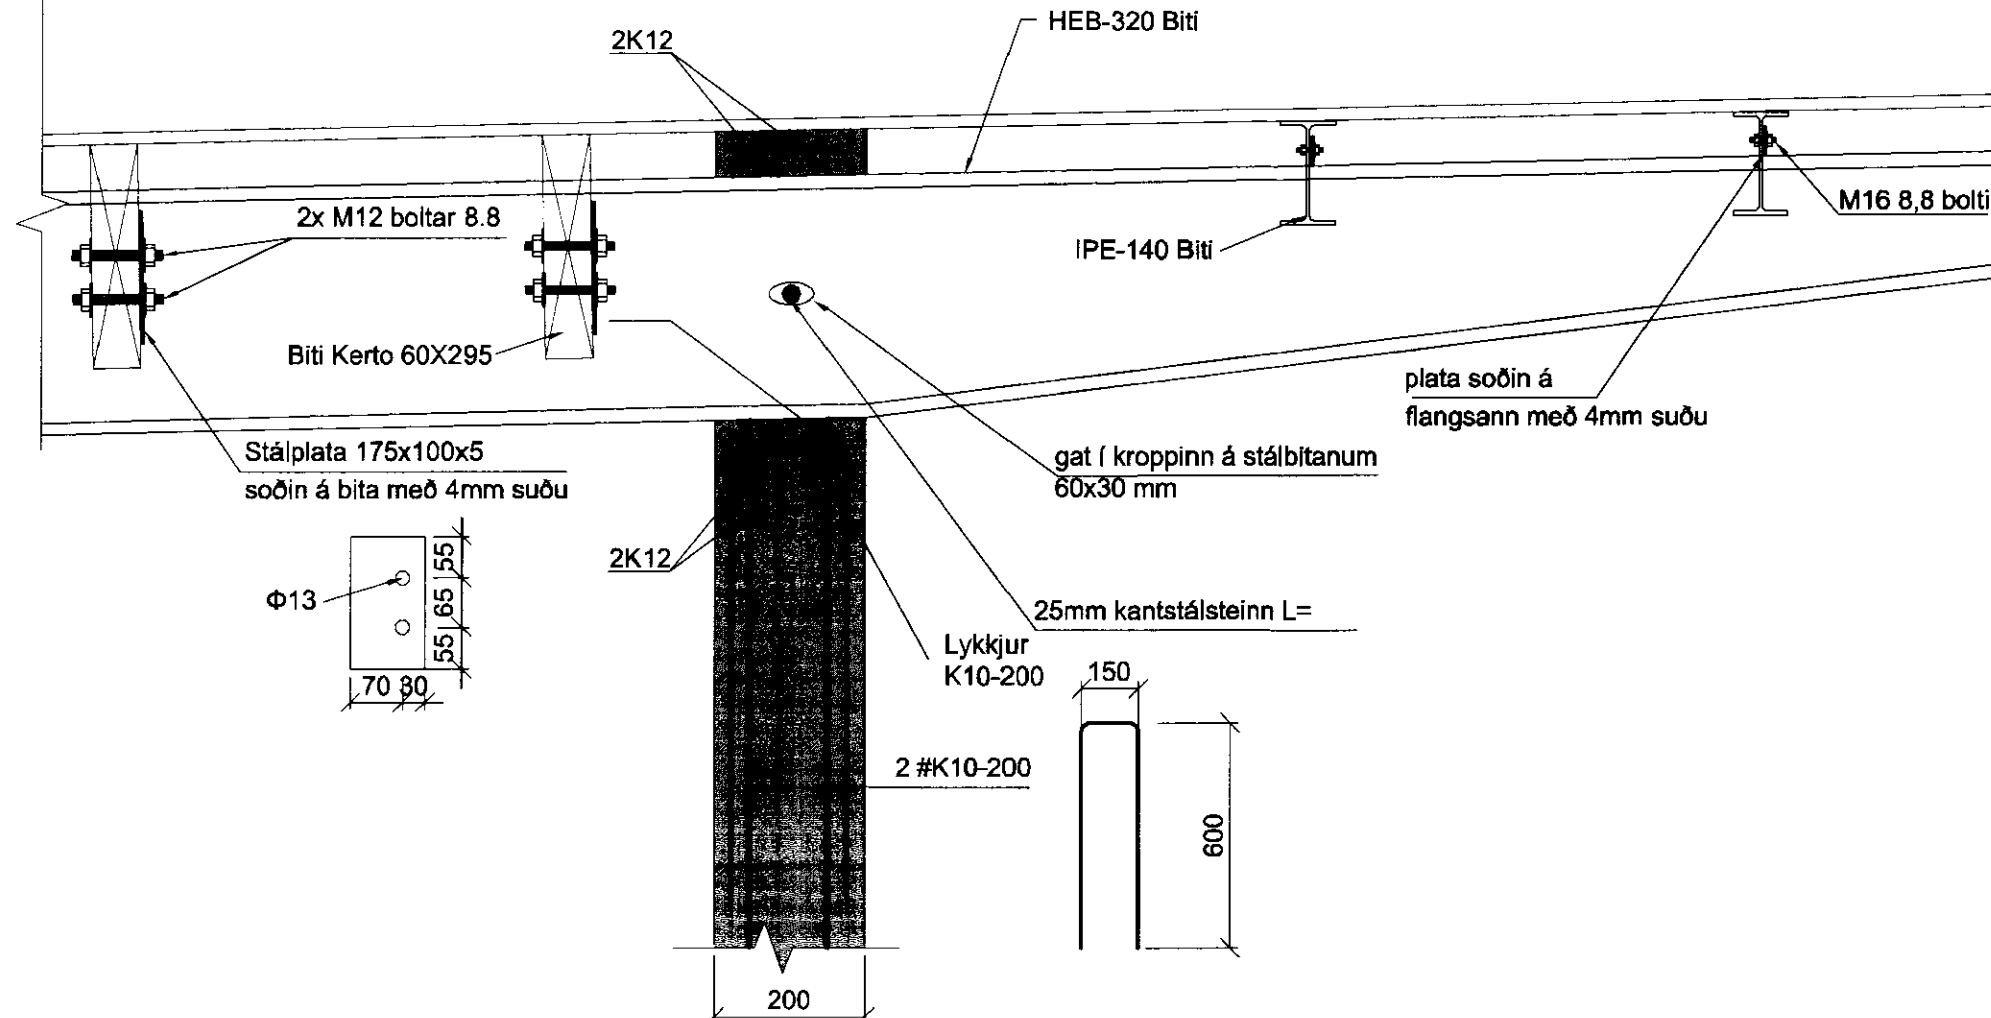


G SNID
201 1:10

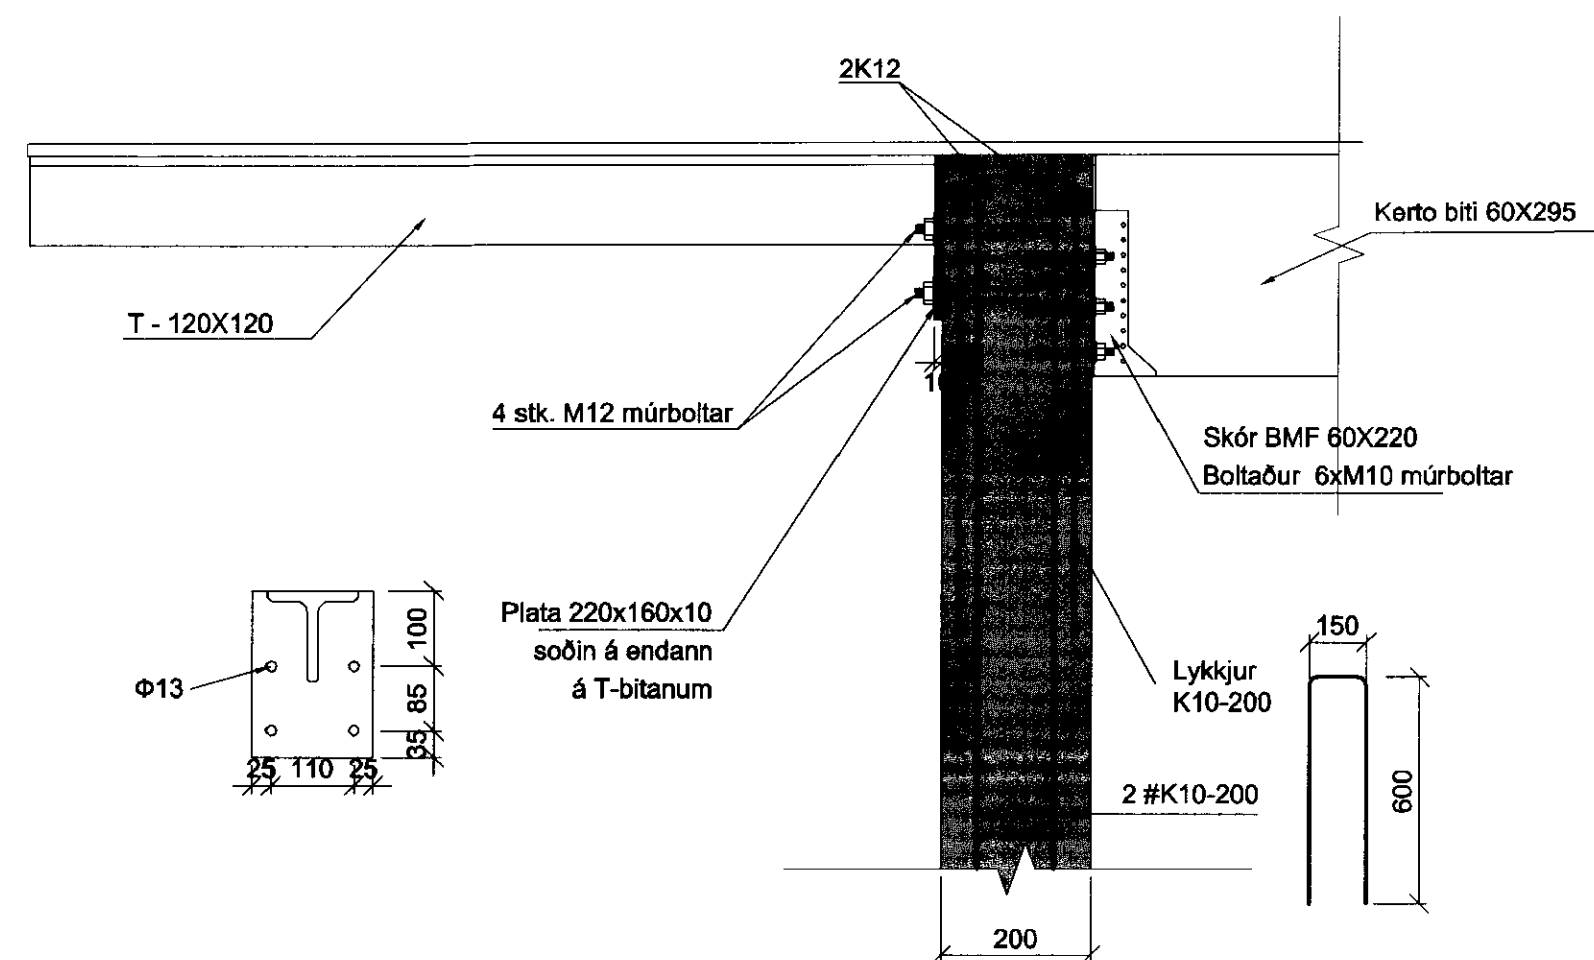


O SNID
202 1:10

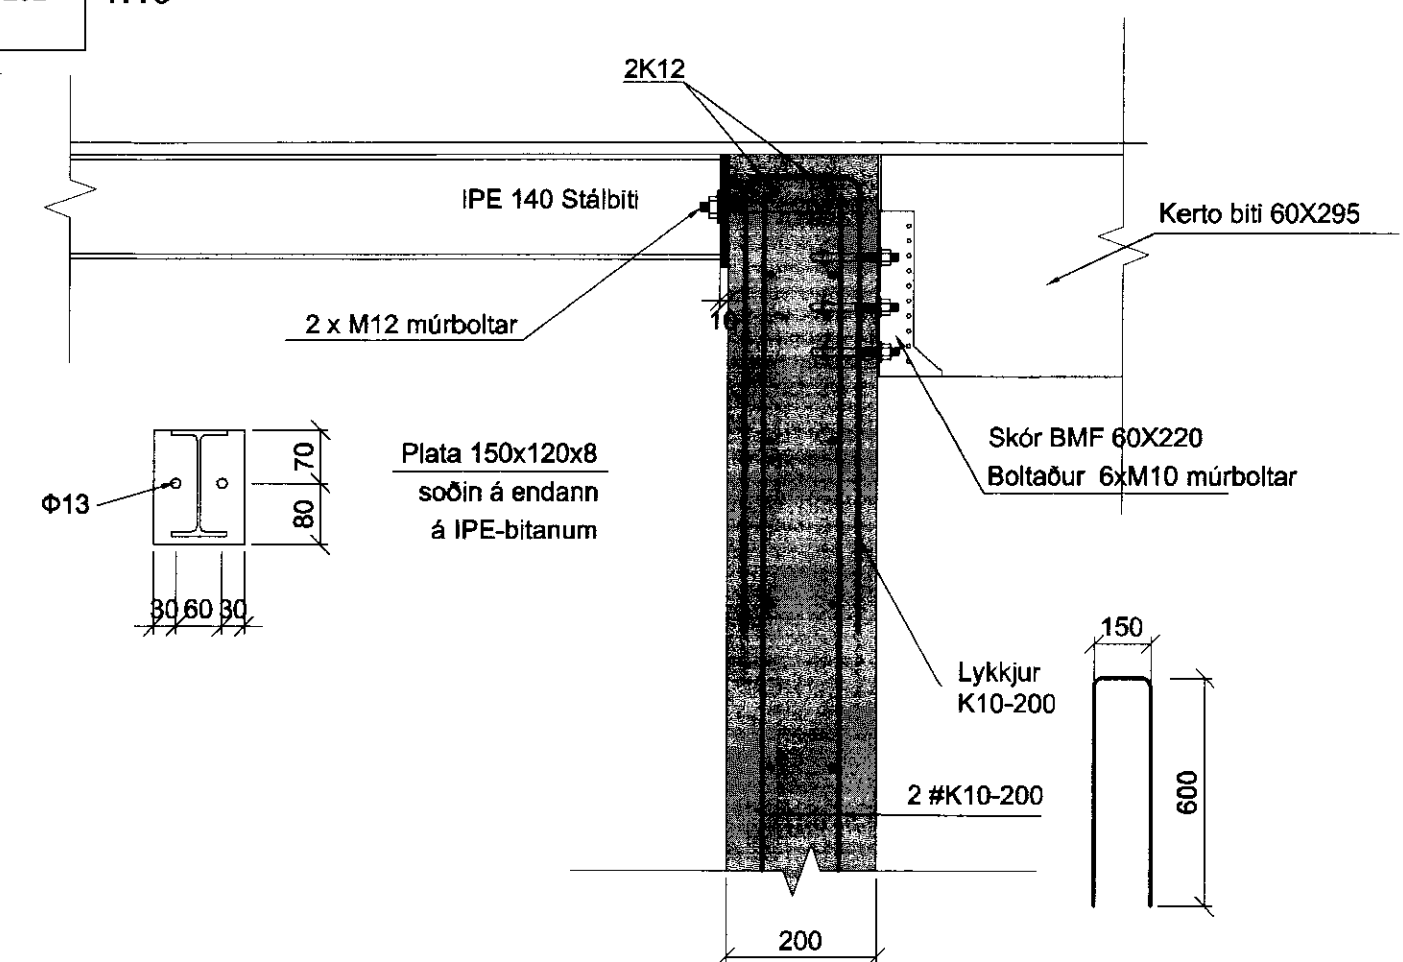

H SNID
201 1:10

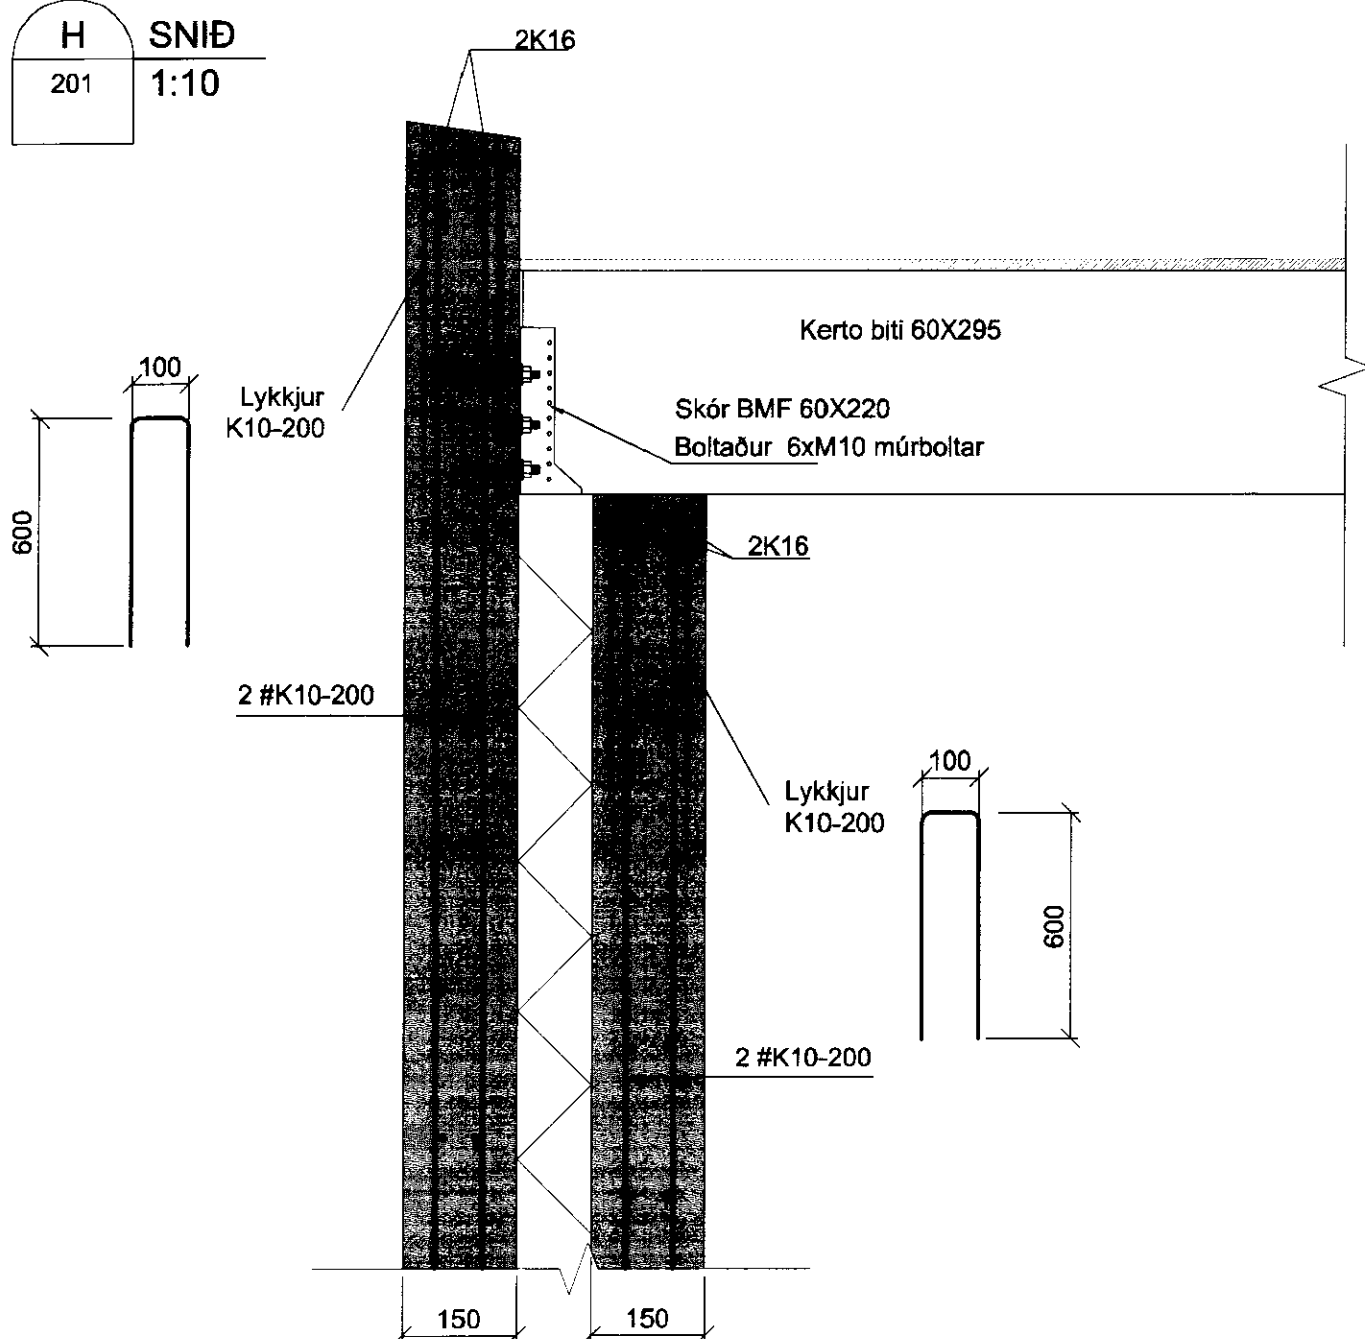

I SNID
201 1:20

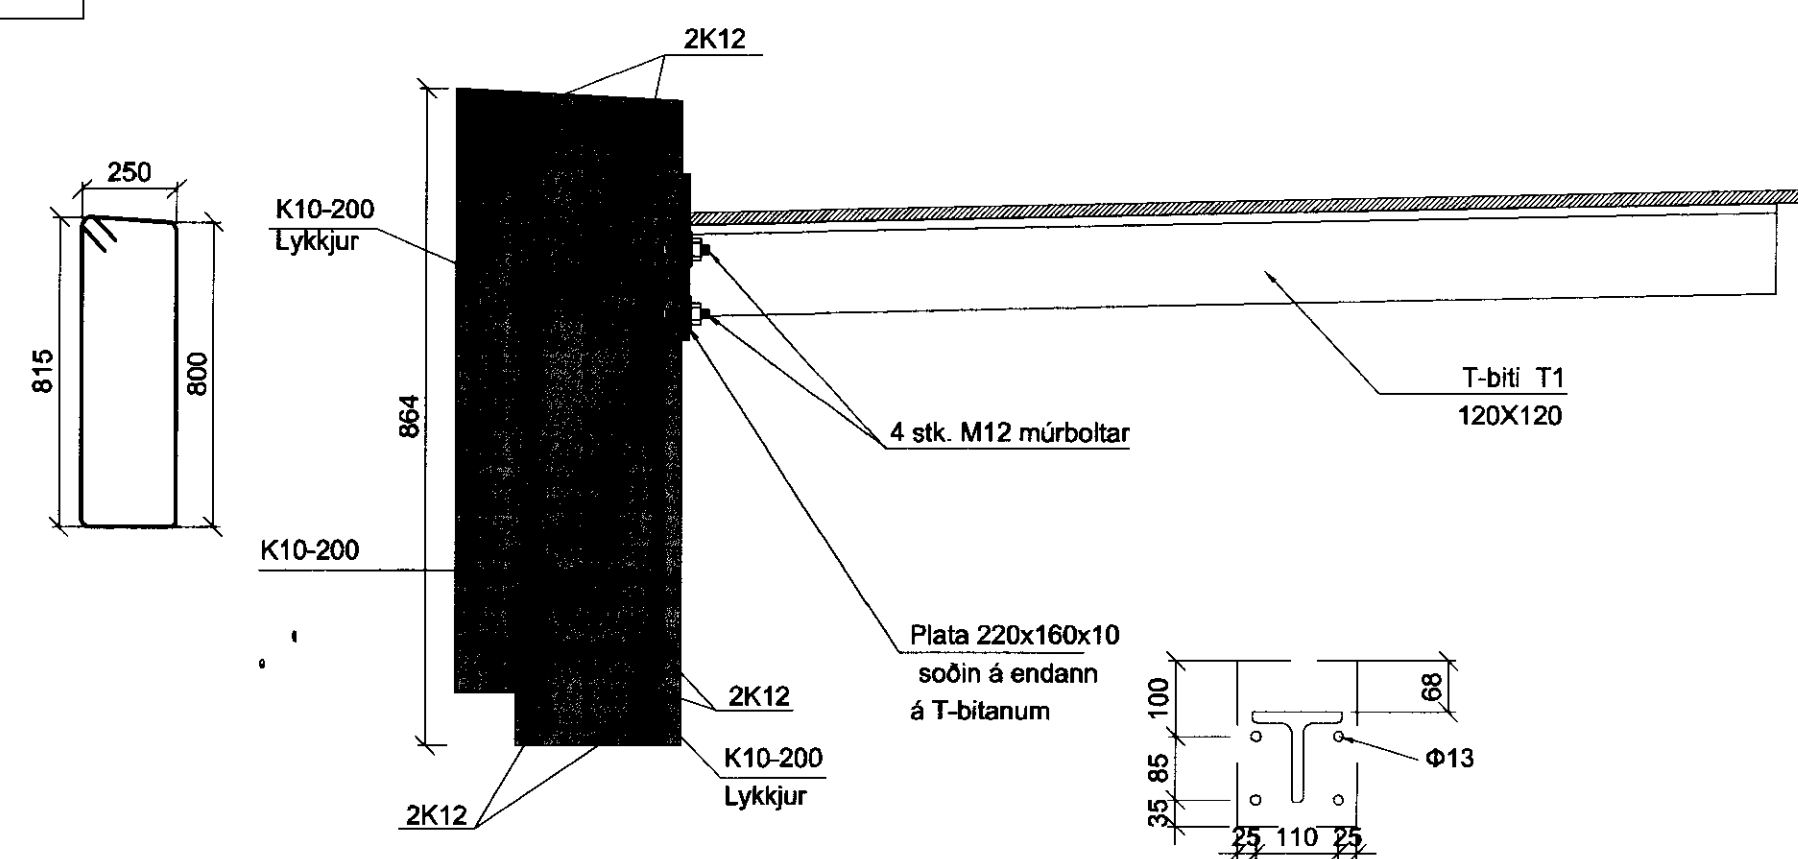

VIÐTÆKING
L. 101

GUFUBAÐIÐ LAUGARVATNI
Geothermal Steam Bath
Náttúrulegt gufubað síðan 1929

Framfarir		Minnkað		Mv.		Dags.		Verk nr.		Tökn nr.	
19.10.2010		A-3		1:10		16.04.2010		V5079192		B-204	
Nr.	Dags.	Breyting	Samþ.								
VERKFRÆÐISTOFA SUBURNESJA Vikurbraut 13, 230 Reykjavík Sími: 4 200 100, Fax: 4 200 111 Veffang: http://www.vras.is Netfang: vs@vras.is			Gufubað við Laugarvatn Laugarvatn Sníð í þak			Samræmingarhönnuður:					