




NORÐVESTUR ÚTLIT

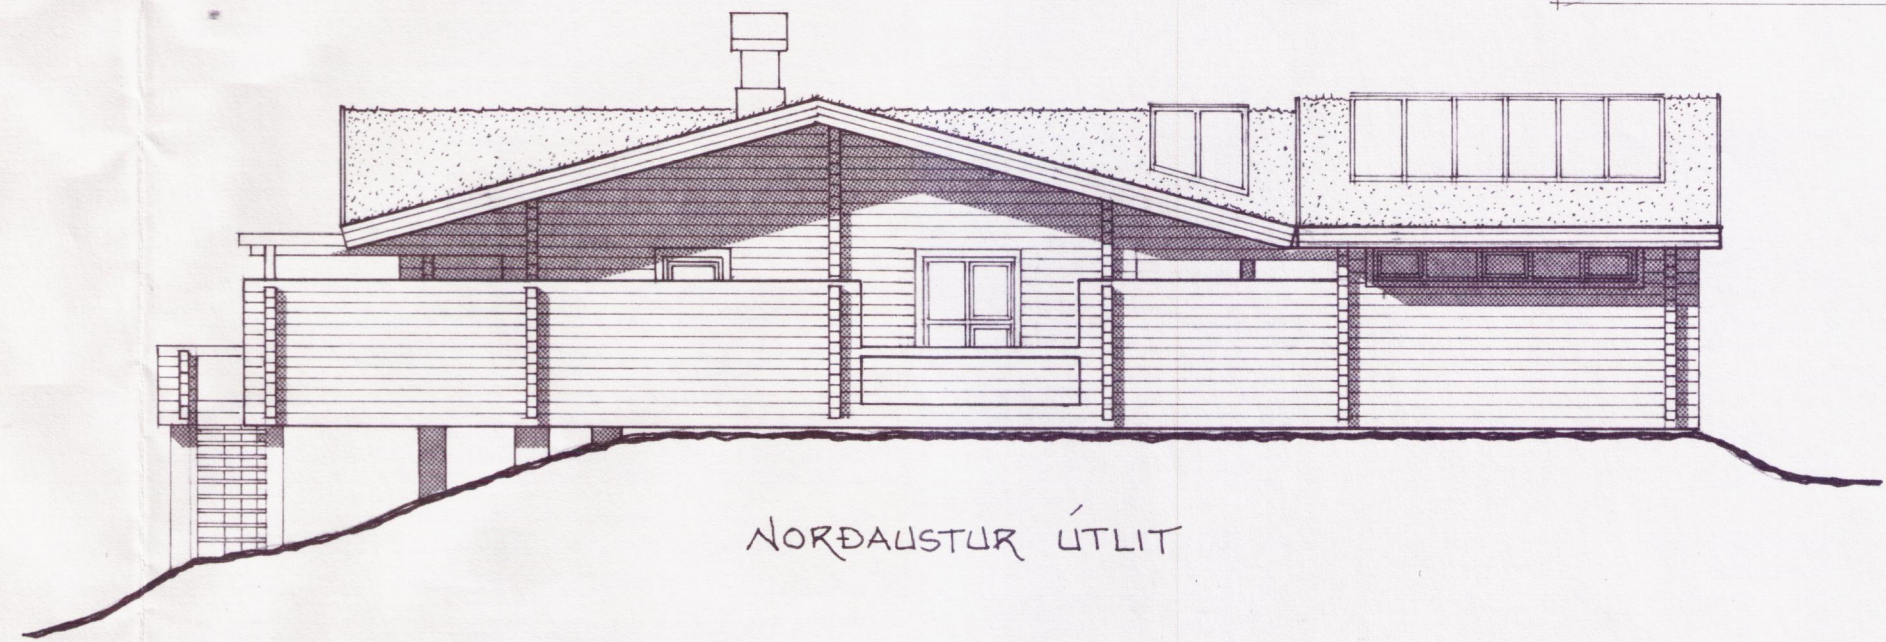


NORÐAUSTUR ÚTLIT

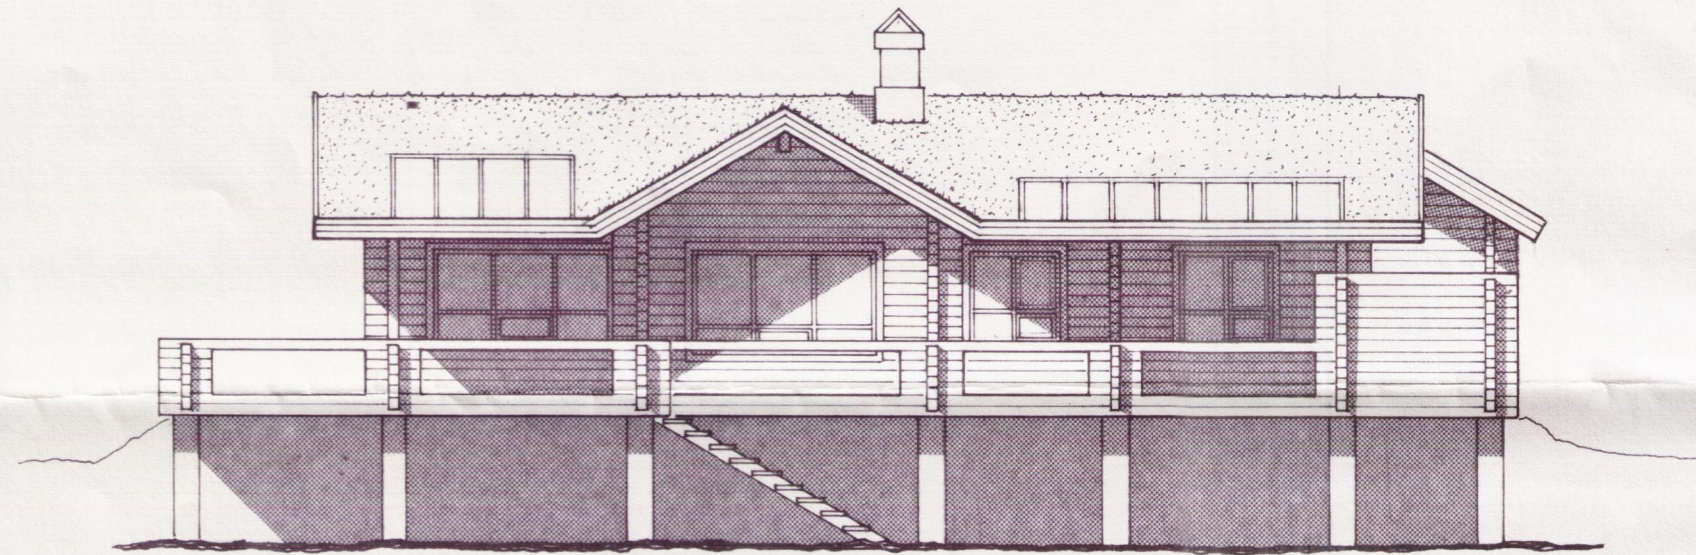


SUÐAUSTUR ÚTLIT

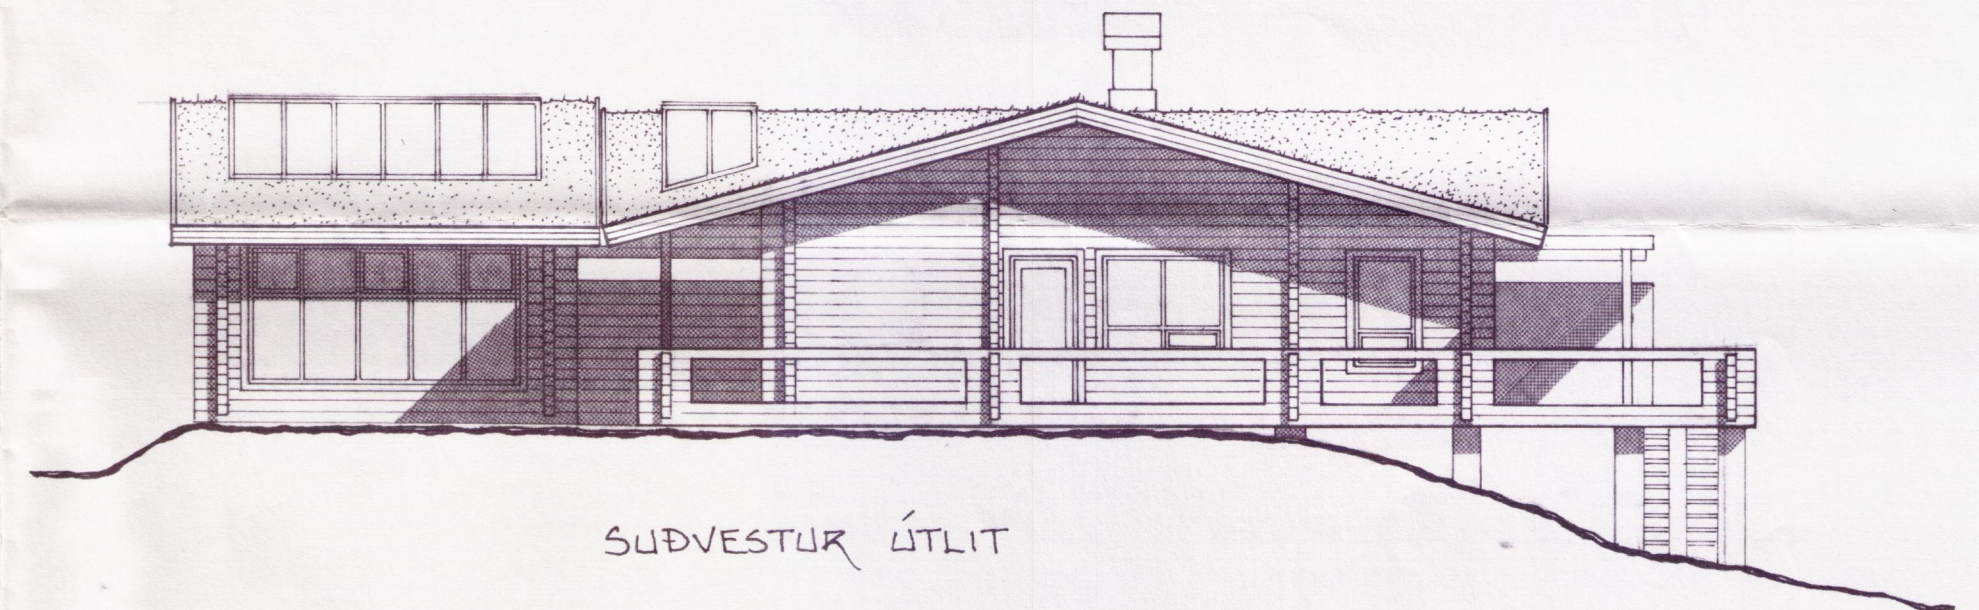

SUÐVESTUR ÚTLIT

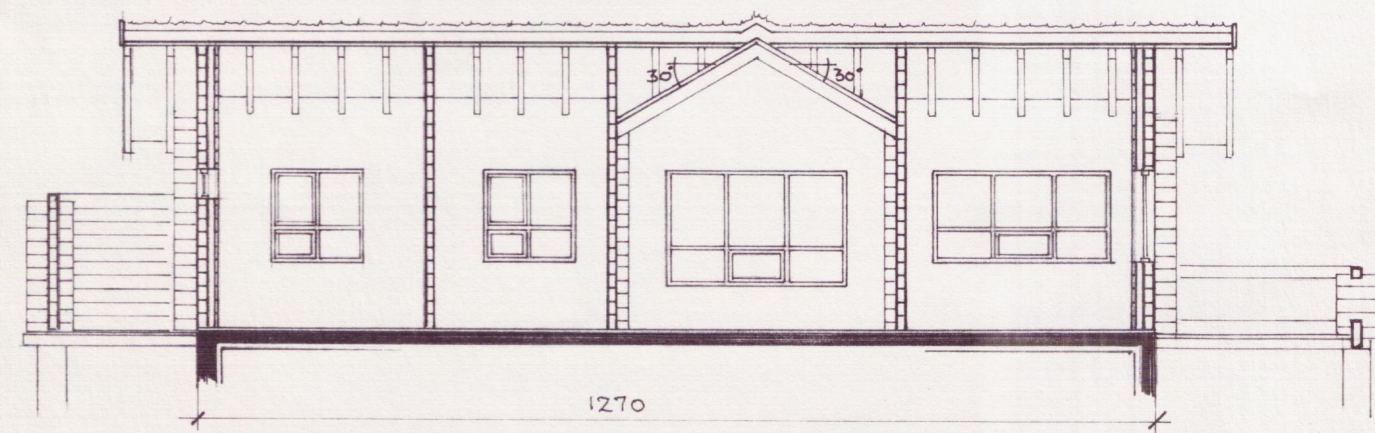

SNEIDING AA

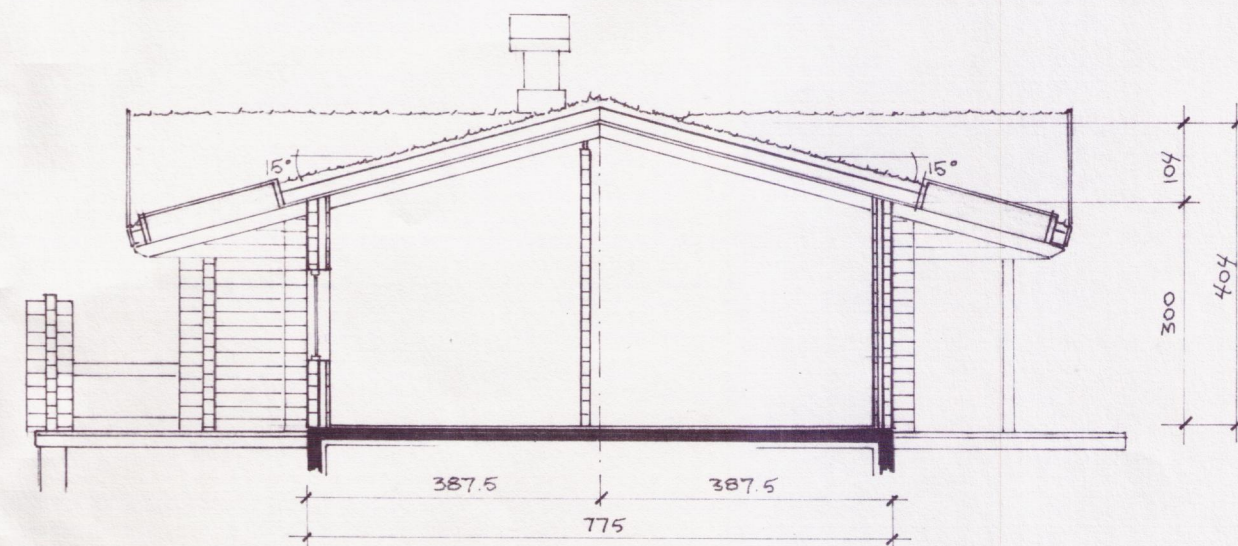

SNEIDING BB

**VINNUSTOFA II VESTURVÖR**  
KÖPAVOGI SÍMI 4-01-15

VÍFILL MAGNÚSSON ARK. HALLA HANNESDÓTTIR  
K.T. 171238-4639 K.T. 220851-7889

HEITI HEIDARBAKKI Í HEIDARBEJARLANDI  
EIGN JÓNS ÞÓRS HJALTASONAR & ÓNALLU GUÐNARSDÓTTUR  
TEIKN. ÚTLIT · SNEIÐINGAR MKV. 1:100

DAGS. SEPT. 1996  
TEIKN. *AR*

SAMP.  
BREYTT OKT. '96

2

*Vífill*