



Gluggasula 1:10
 Löst. 7 K12
 Lär. K10 7m 30

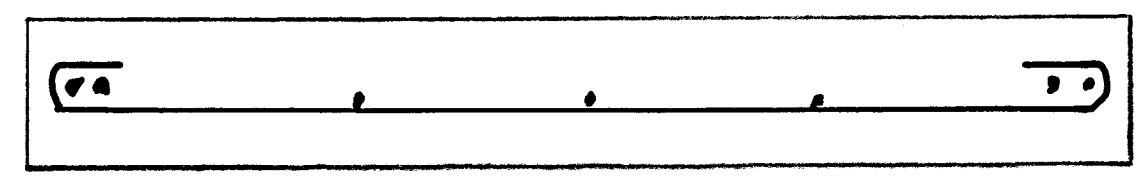


20

K12 7m 30
 K10 7m 30



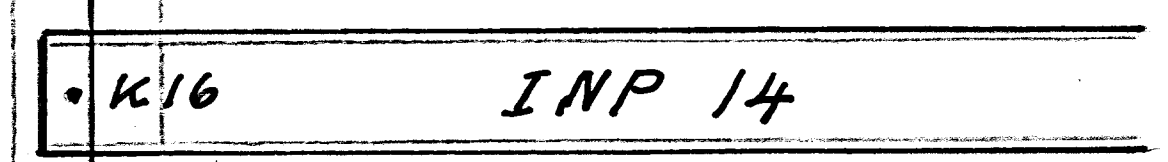


50
 15

K10 7m 30 i kross
 5 cm. af nebau

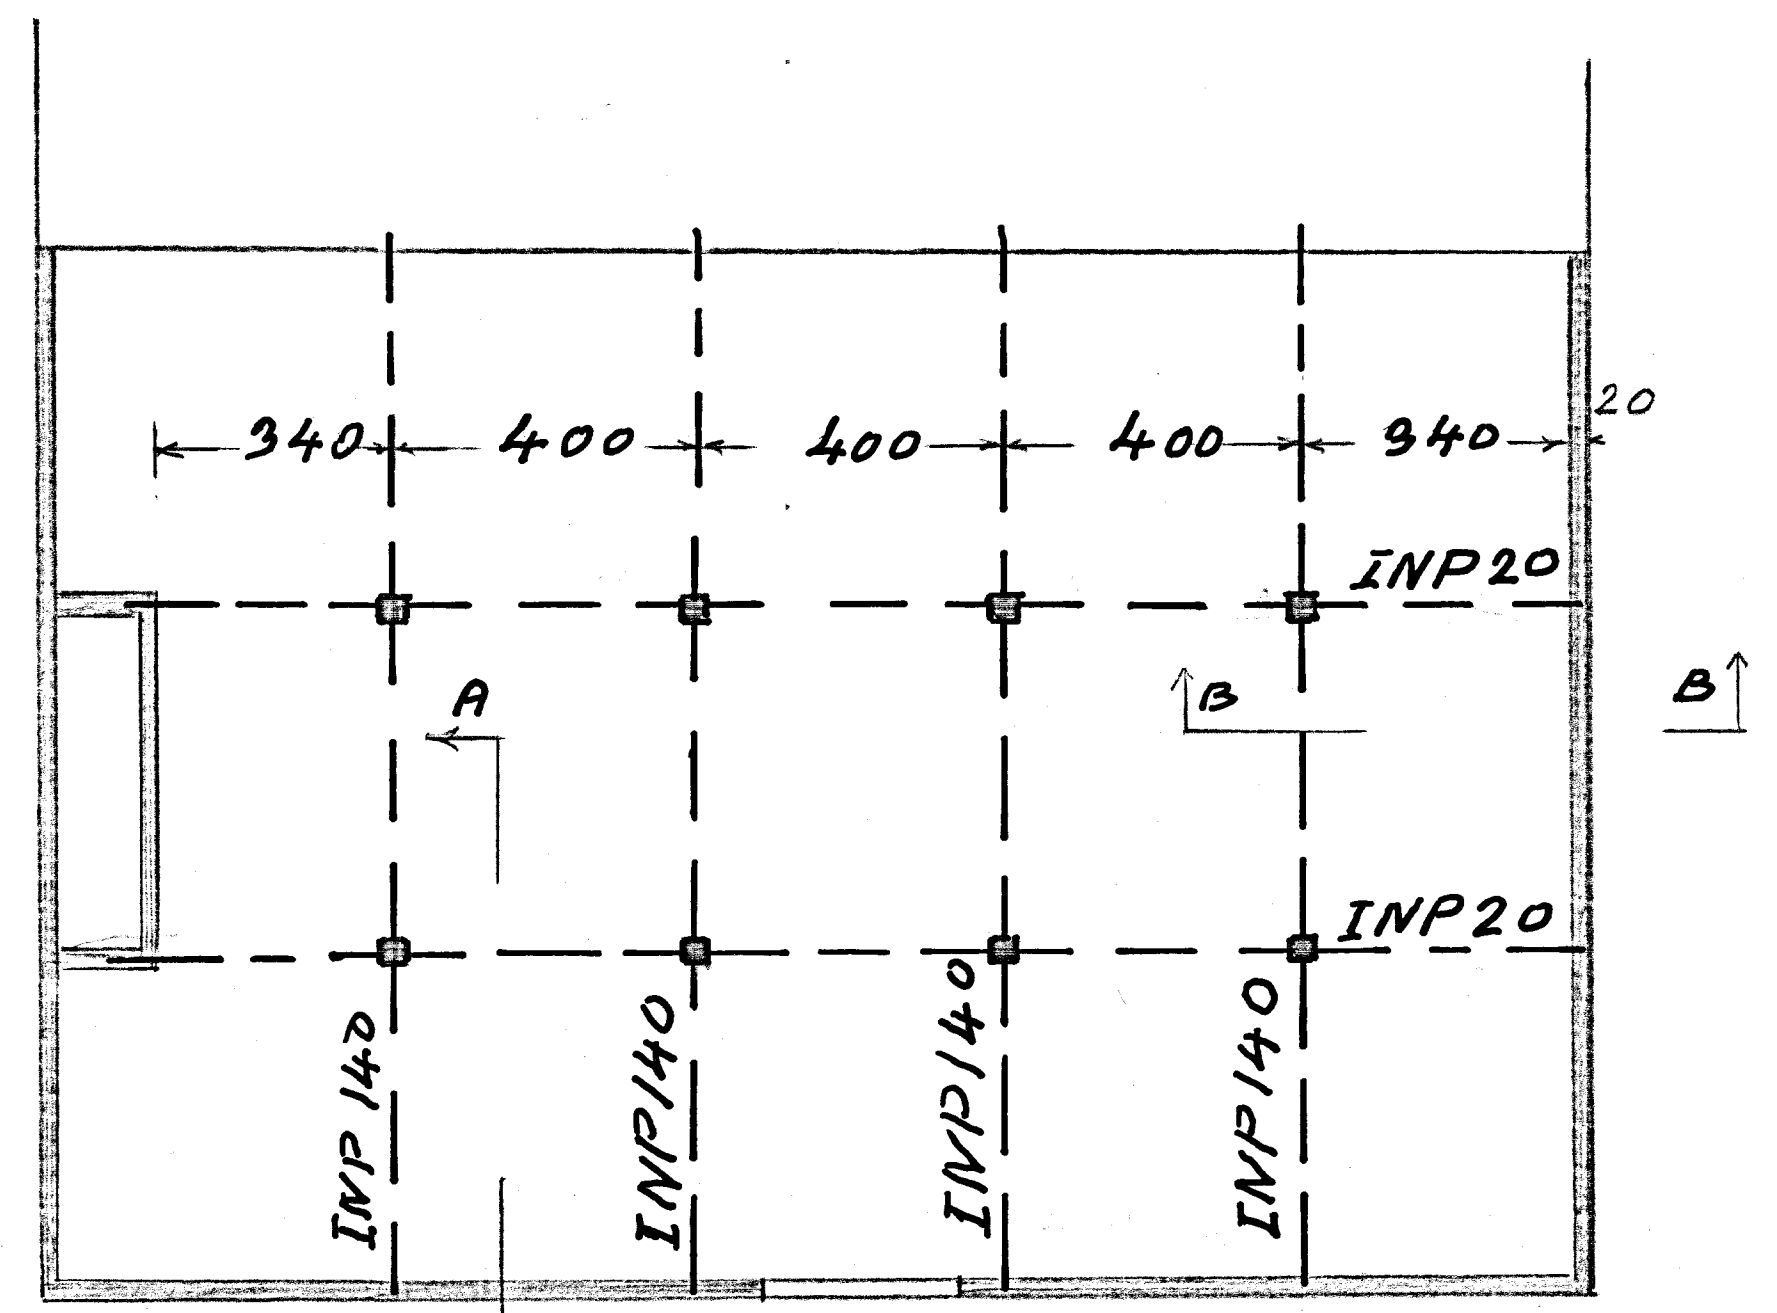

A Heiðarþær þingv.
 grunnmynd 1:50
 snið A-A 1:10

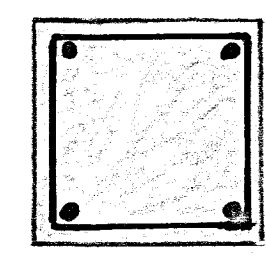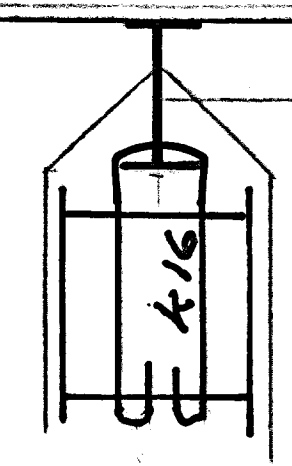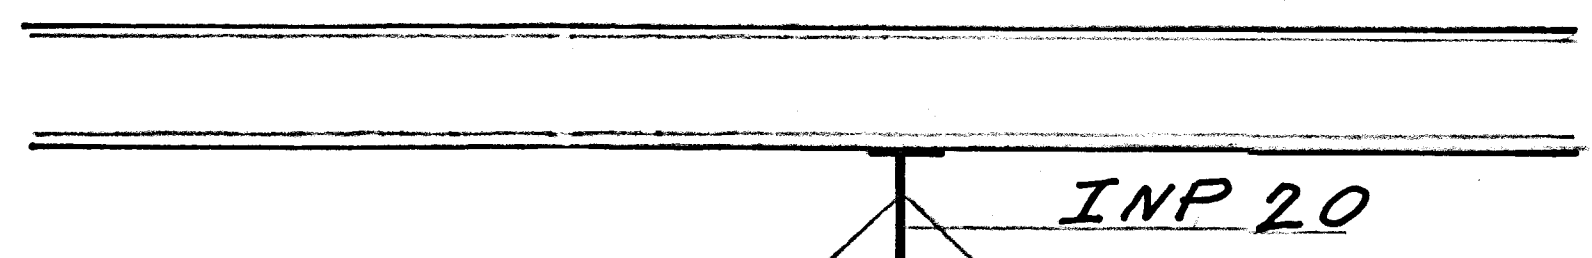

Súlur 30 x 30
 Löst. 4K16
 Lär. Ø10 7m 30

