

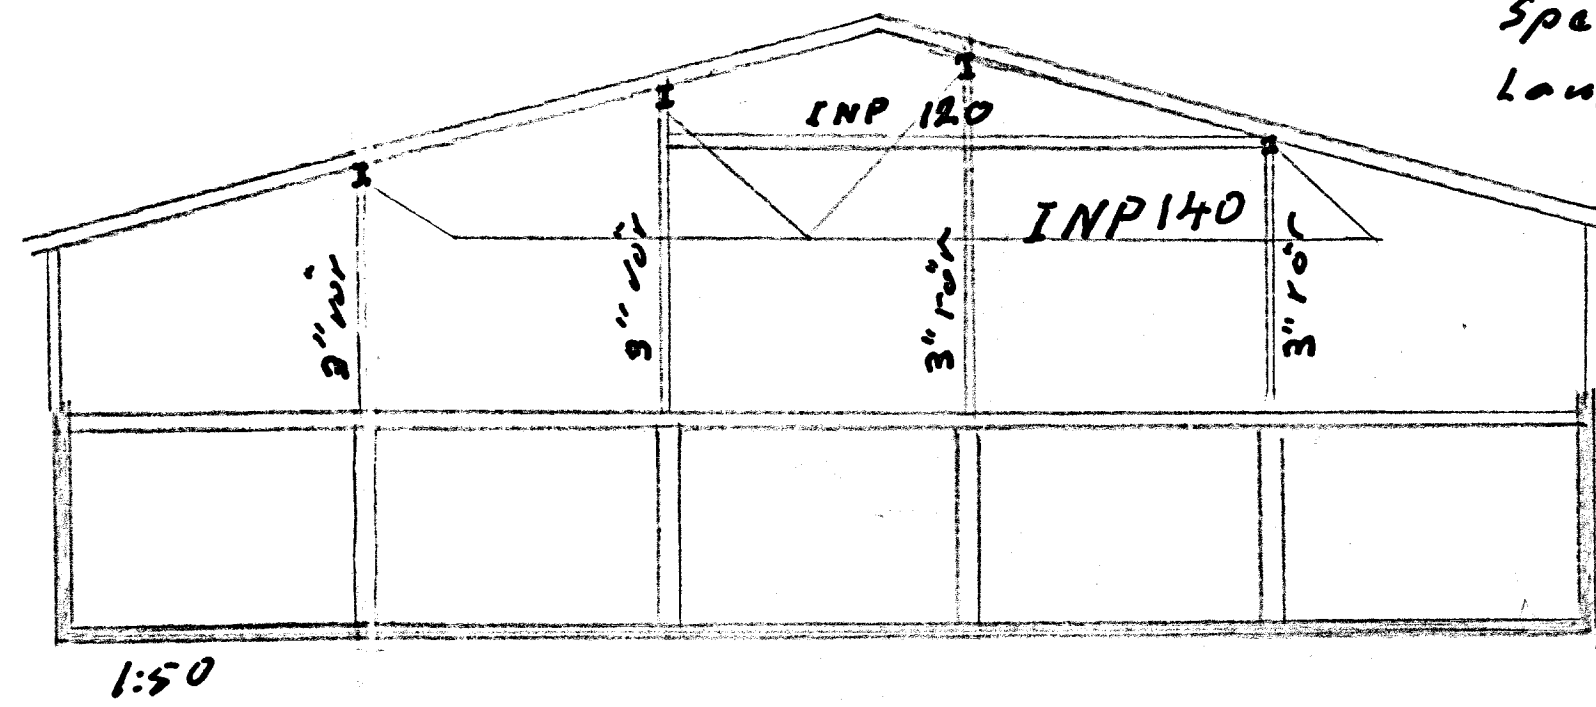


Sperrur 2x6 7m 70
Laukb. 1 1/2 x 4 7m 60

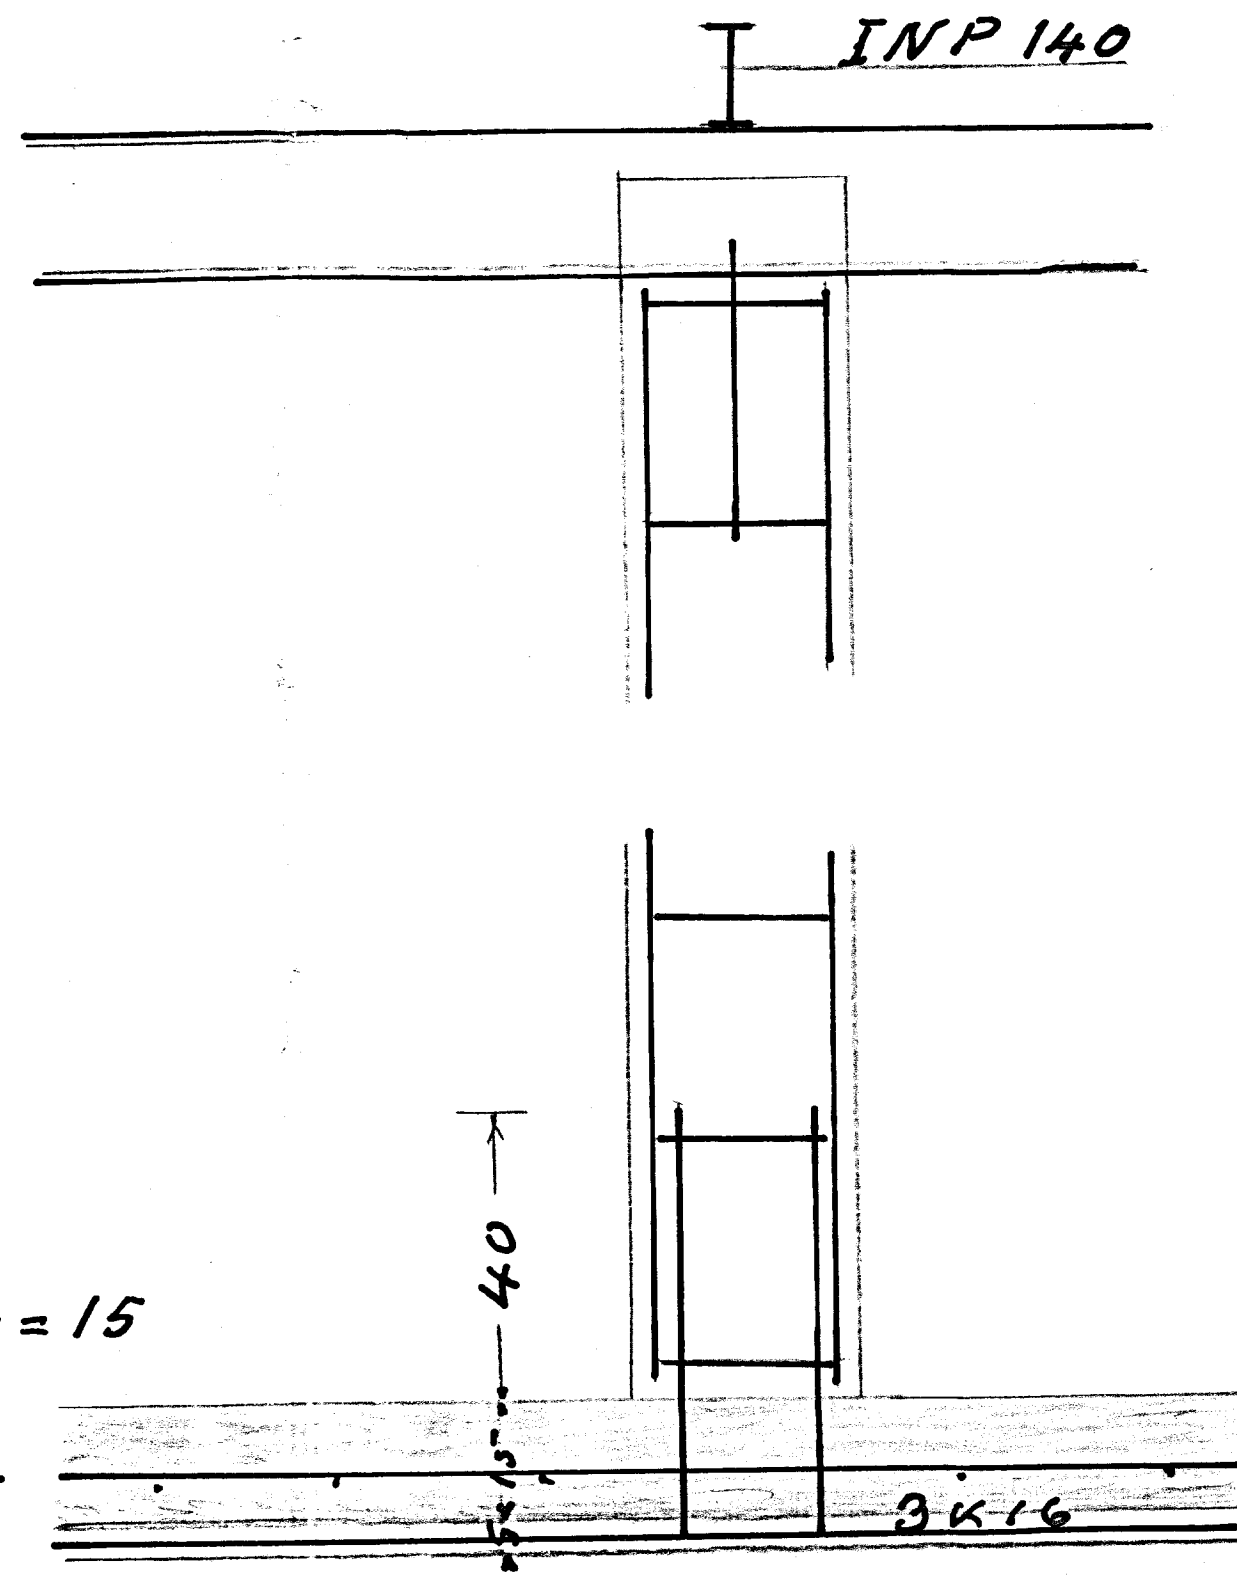

Allir bitar ryverjist

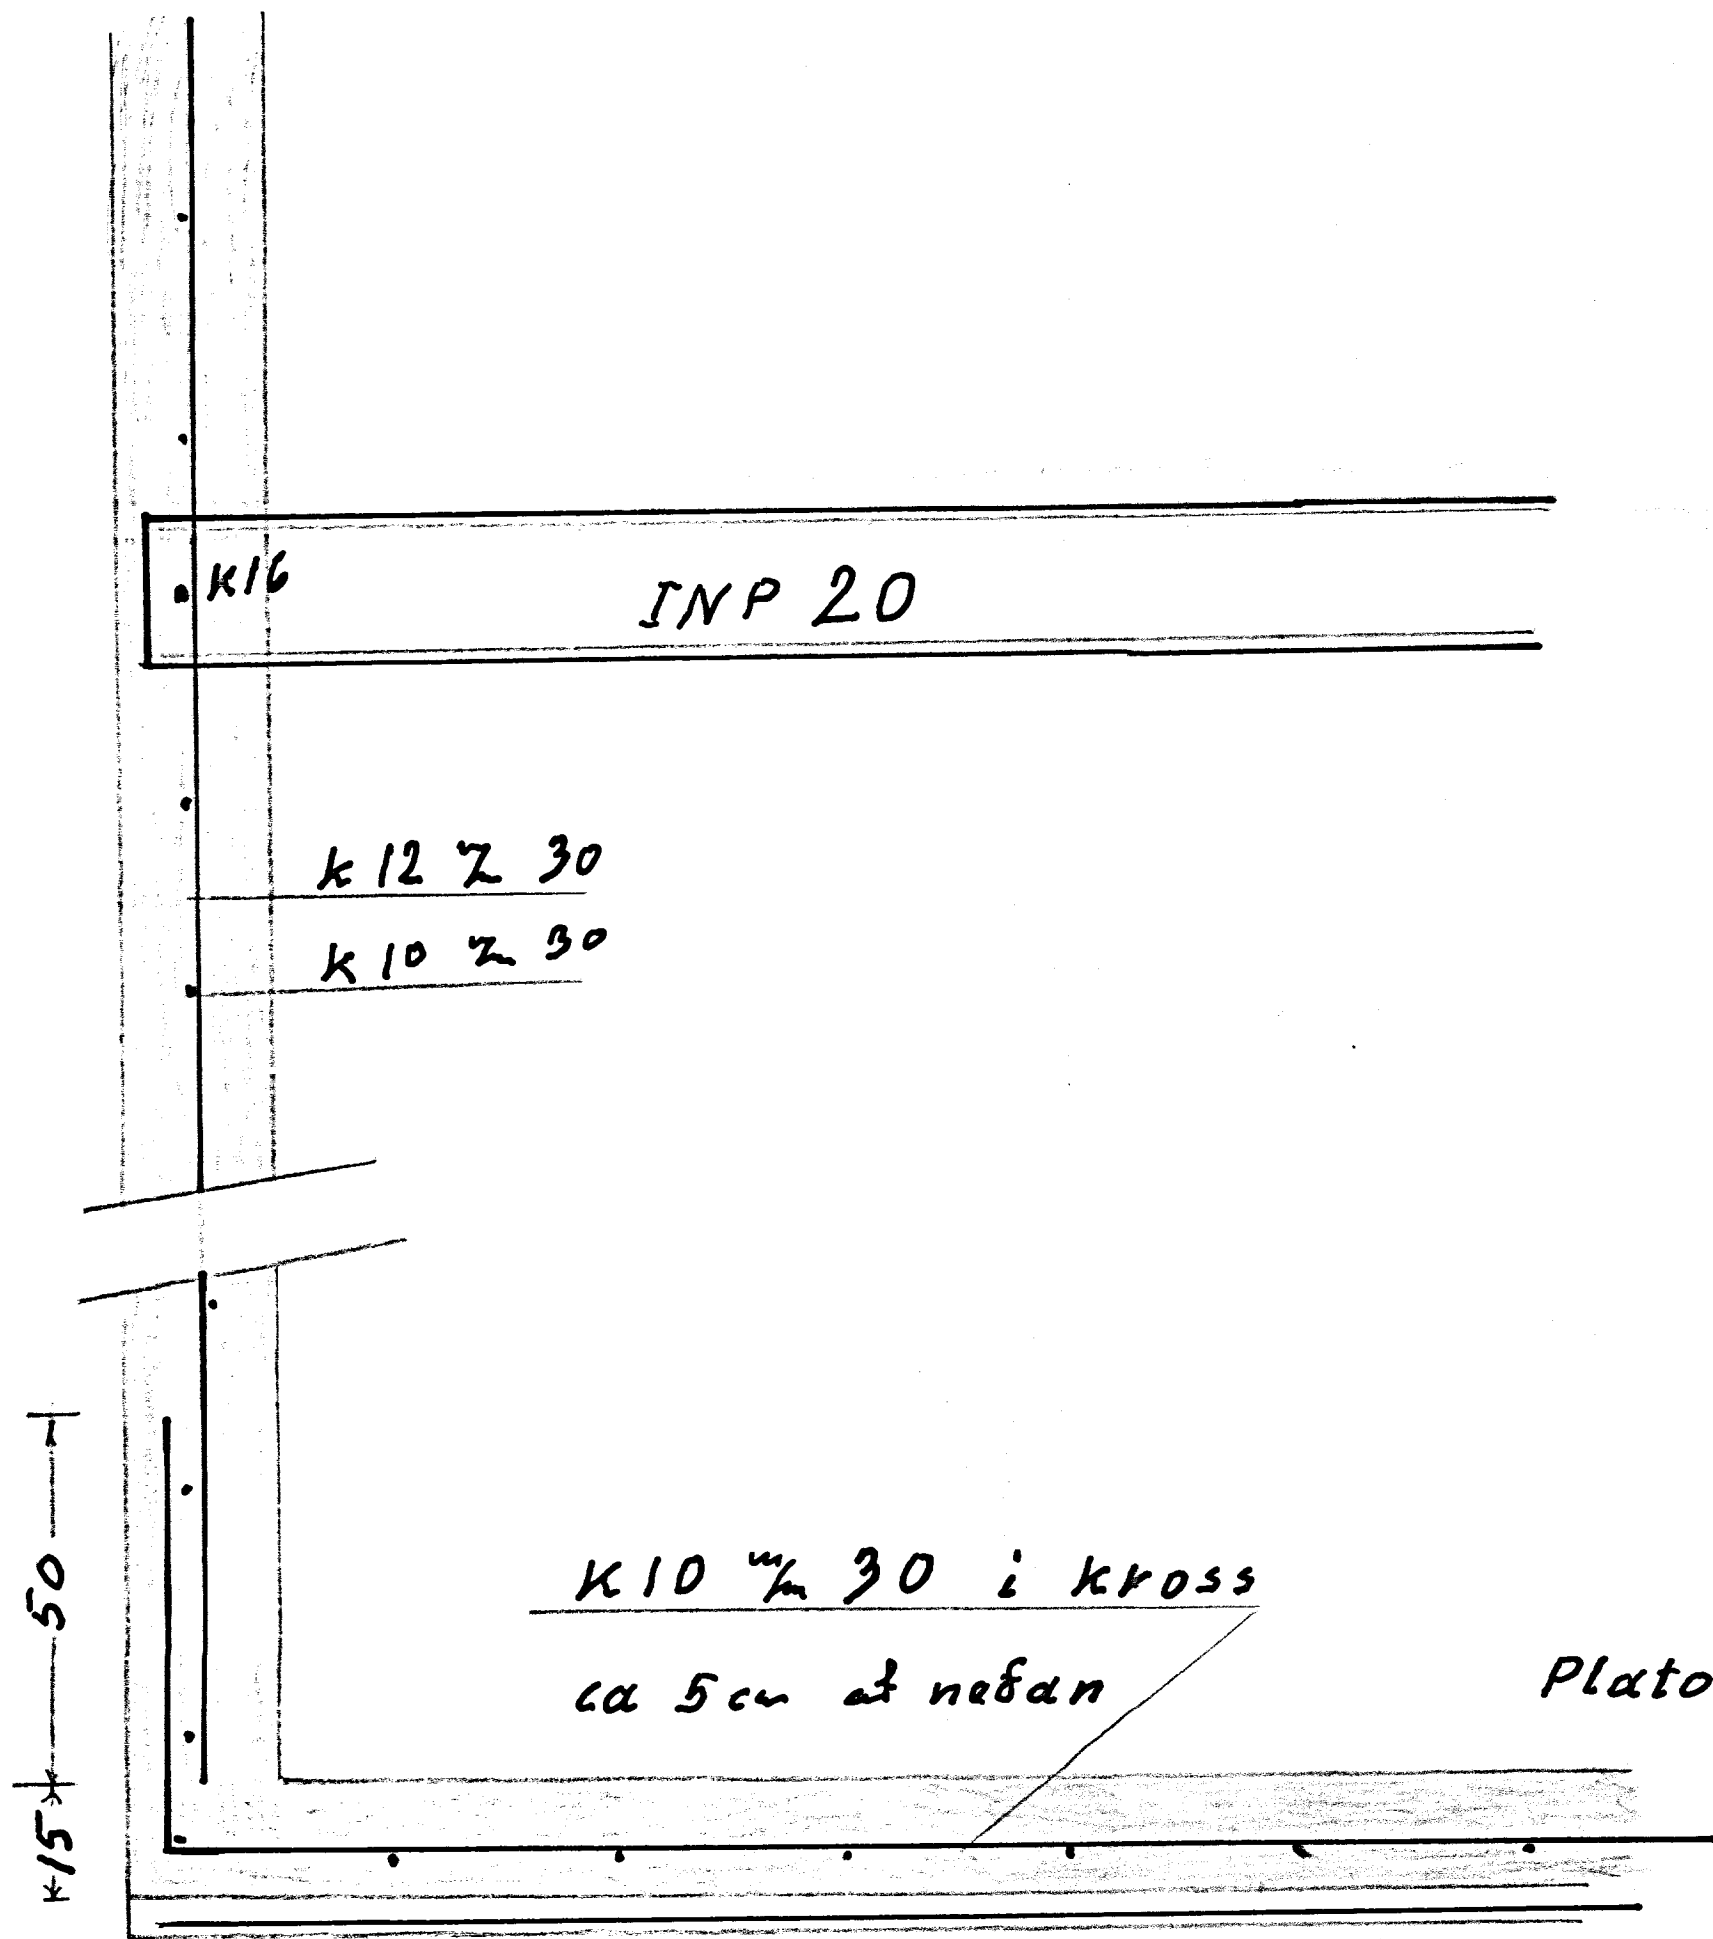

Heiðarboær þingv.

snid 1:50
snid B-B 1:10